



ROOF PLAN  
1:100




SIDE ELEVATION (North)

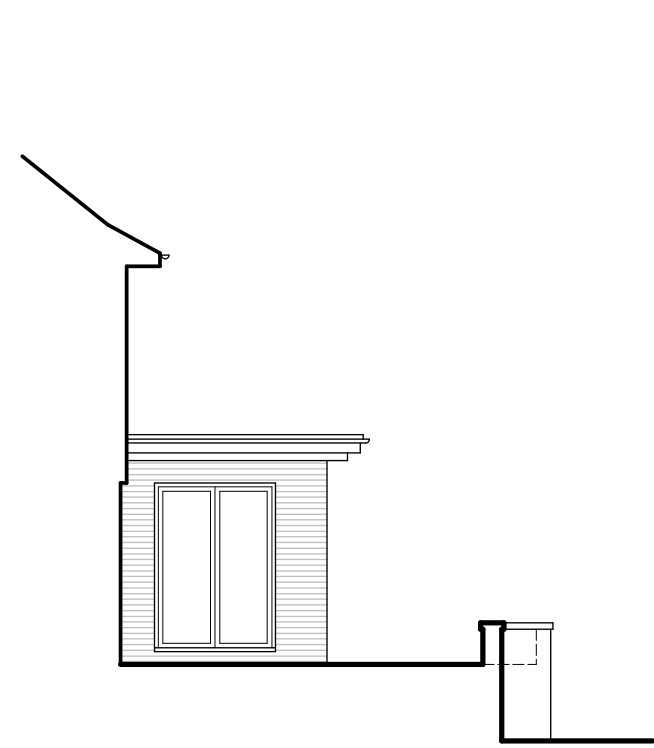


REAR ELEVATION  
1:100

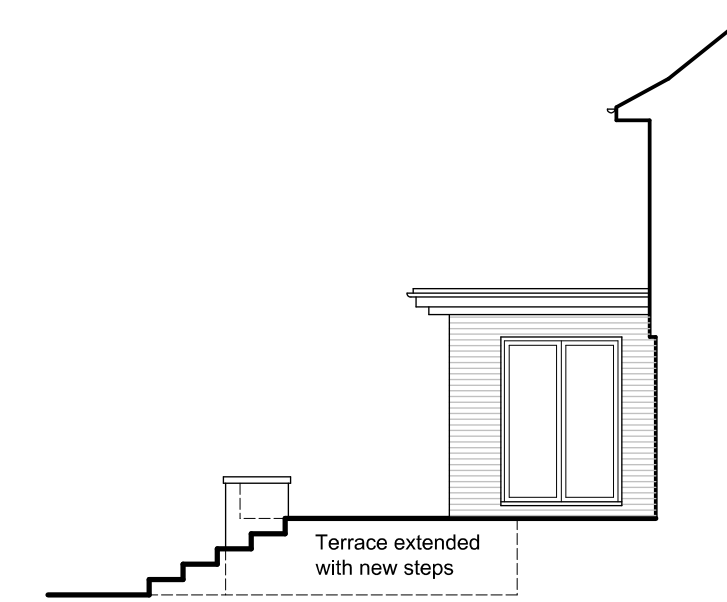

SIDE ELEVATION (South)

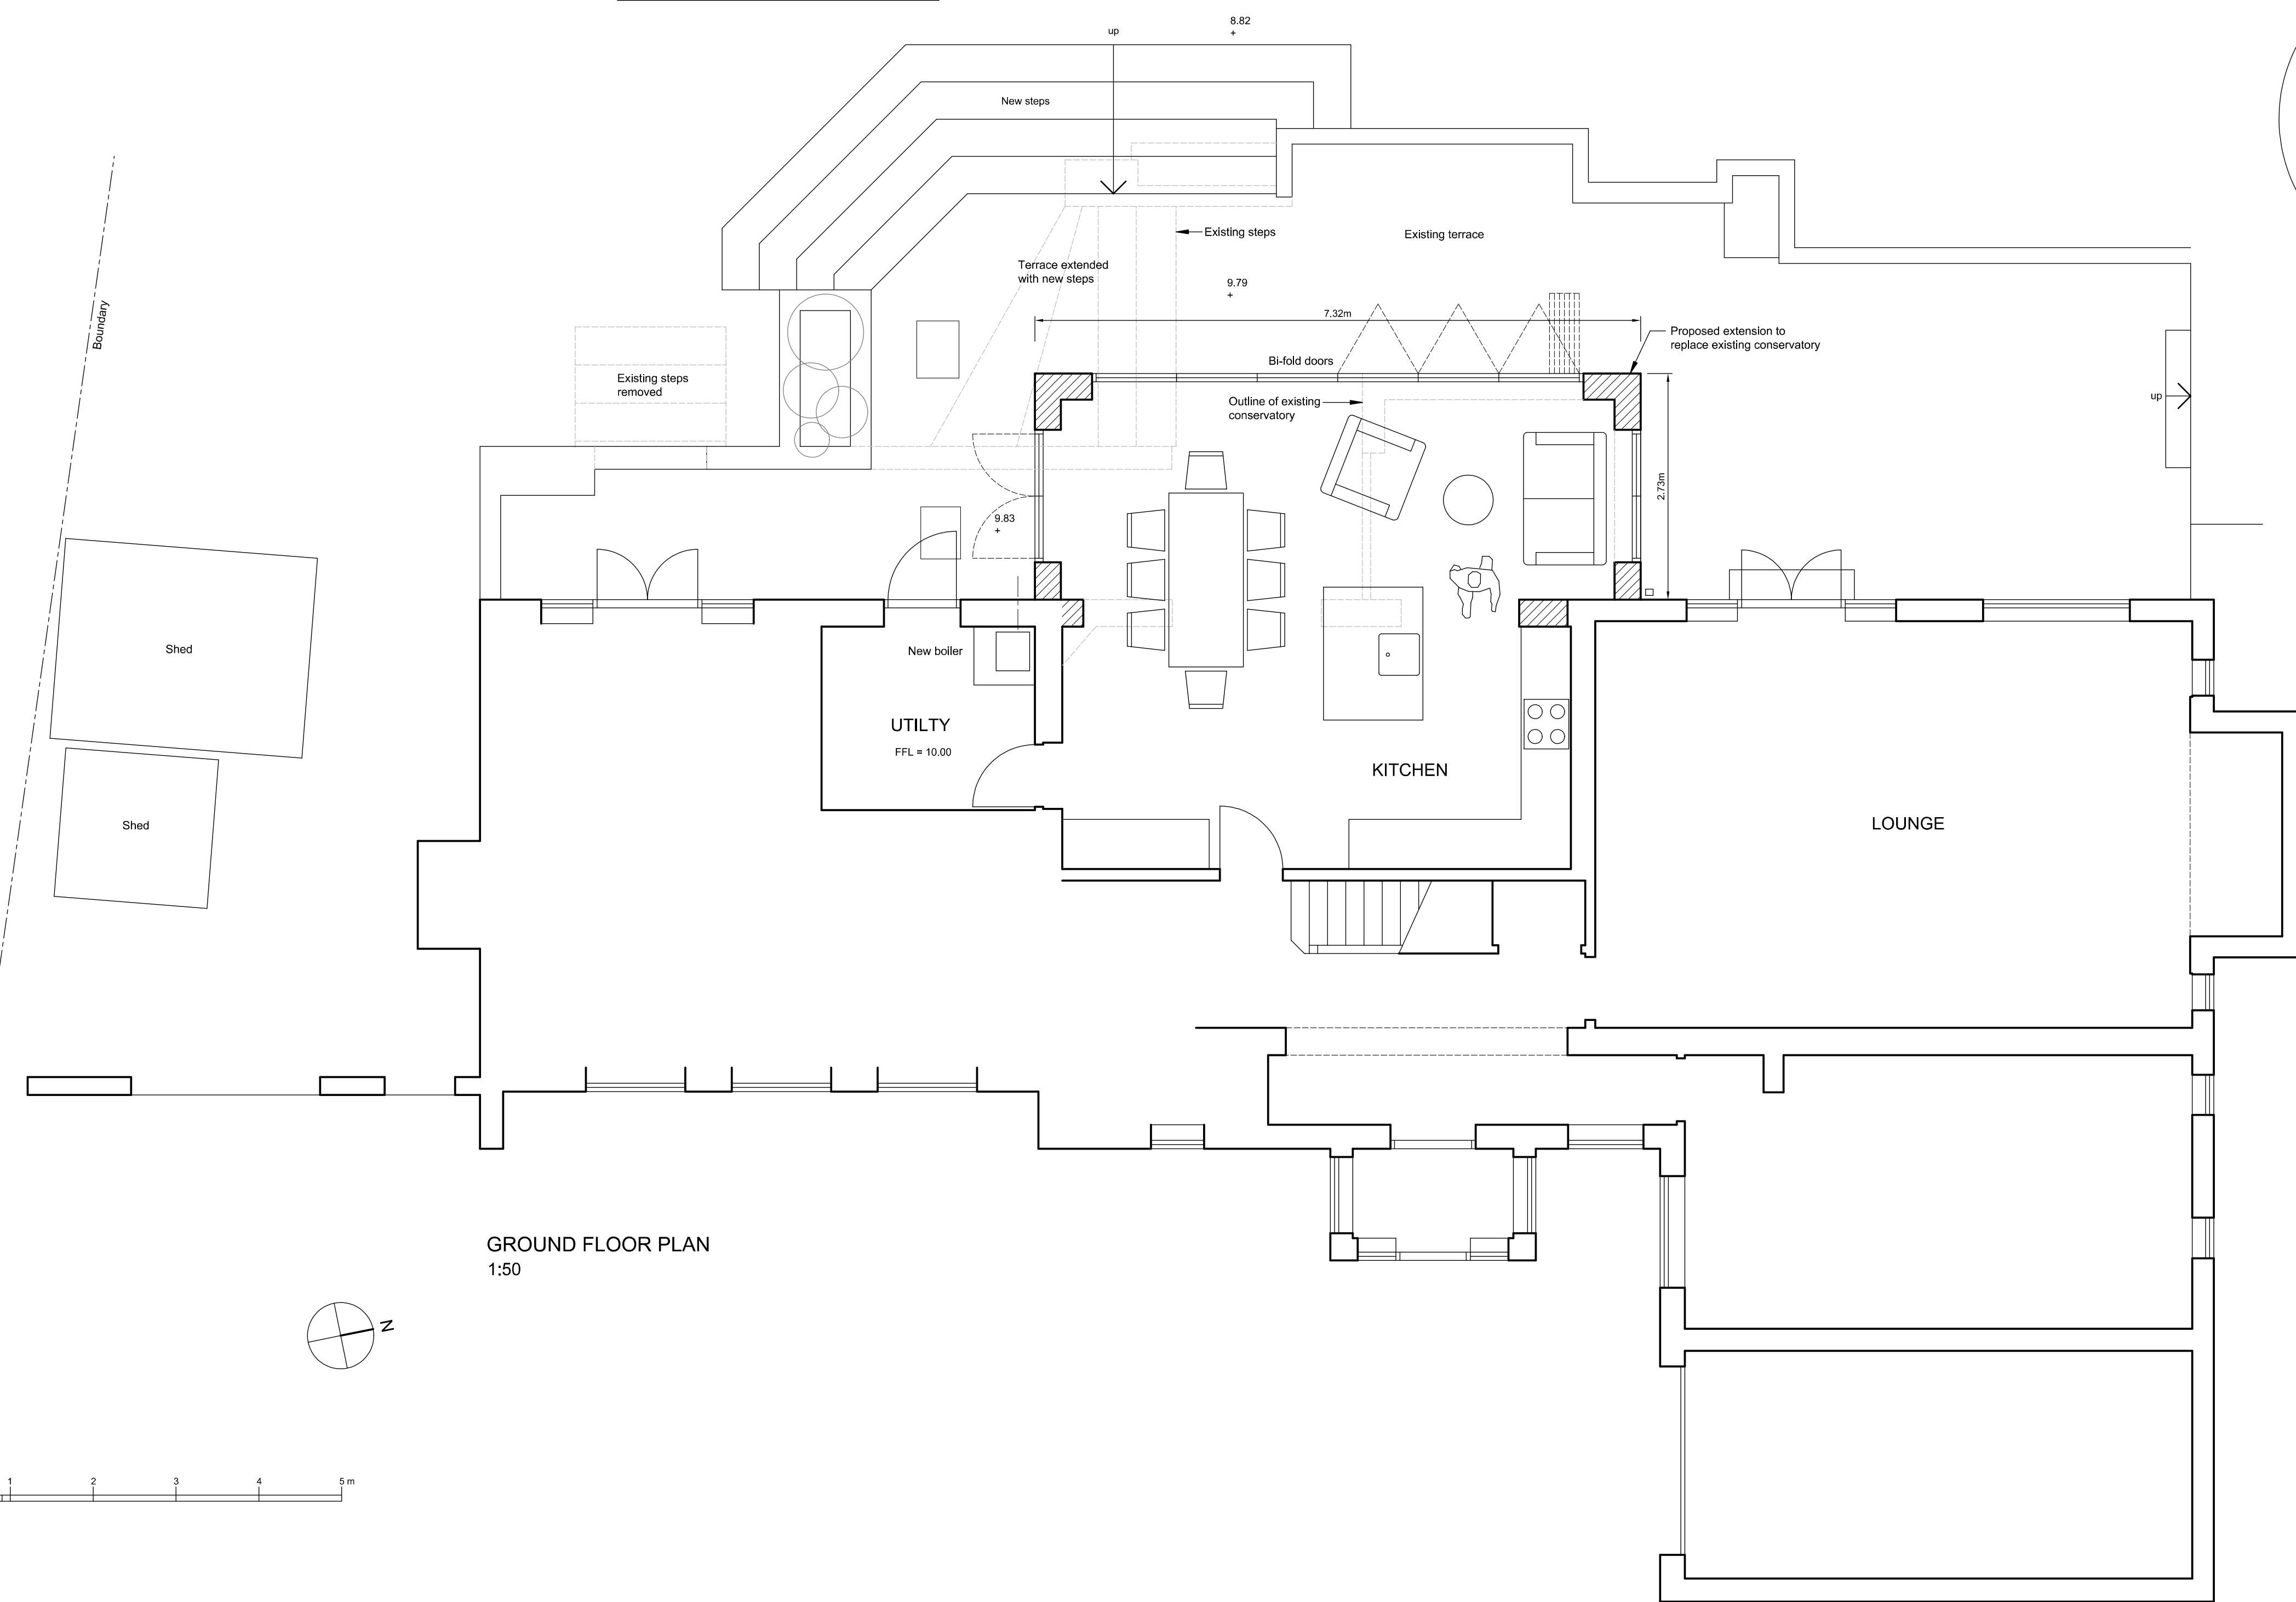


GROUND FLOOR PLAN  
1:50

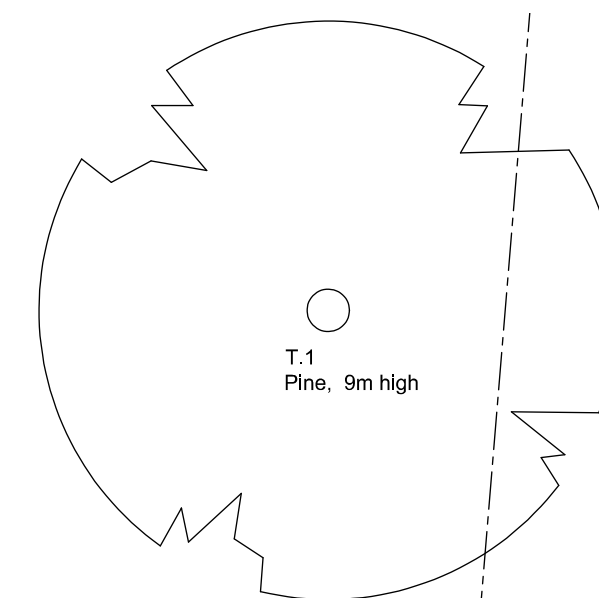

NOTES

- 1) For existing plans and elevations see drawing no. 472/1.
- 2) External materials = Facing brickwork to match existing.

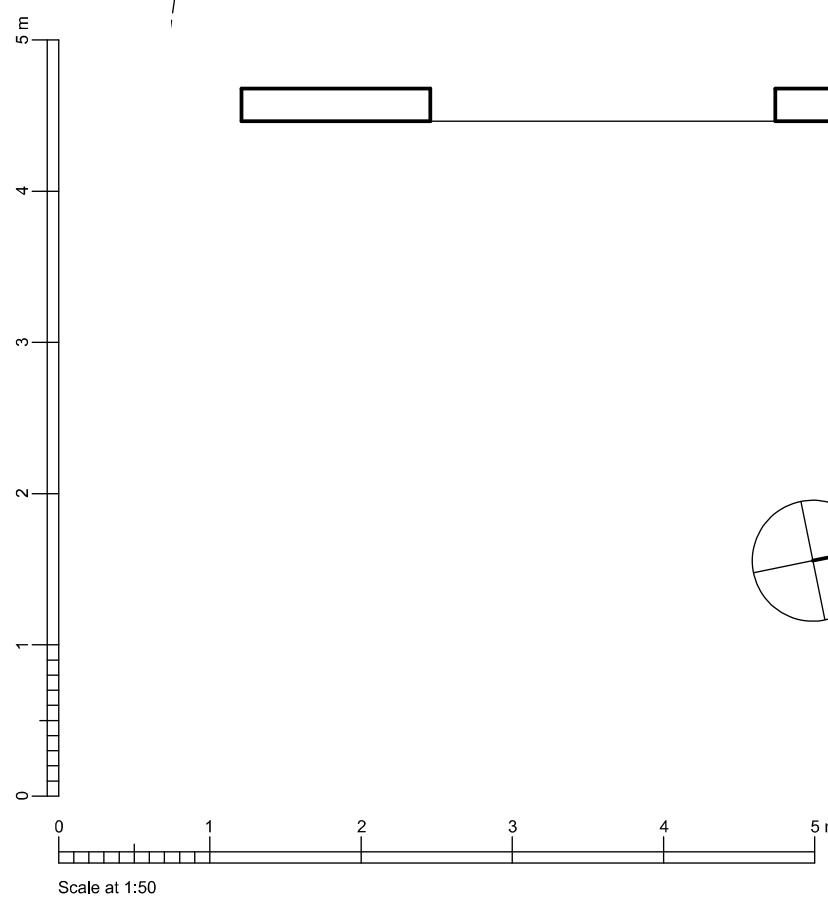

Revisions		
Do not scale this drawing - Use figured dimensions only. Contractors are responsible for taking and checking site dimensions.		
Design Copyright is vested in the Architect from whom written consent must be obtained for copying and reproducing this drawing.		
Project title		
LAGERN VINEYARDS ROAD NORTHAW		
Drawing title		
PROPOSED PLANS & ELEVATIONS		
Scale 1:50 1:100	Paper size A1	Drawing No.
Date 8/6/17	Drawn by MT	472 / 3
MICHAEL TROGAL 15 St. Marks Road CHARTERED ARCHITECT		
23 TEMPEST AVENUE, POTTERS BAR, HERTS EN6 5JU TELEPHONE / FAX 01707 653462		