



SCHEDULE OF AREAS:
 EXISTING FRONT GARDEN = 62m²
 EXISTING HARD SURFACE AREA = 20m²
 PROPOSED HARD SURFACE AREA = 11m²
 TOTAL HARD SURFACE AREA = 31m²
 =50% OF EXISTING FRONT GARDEN

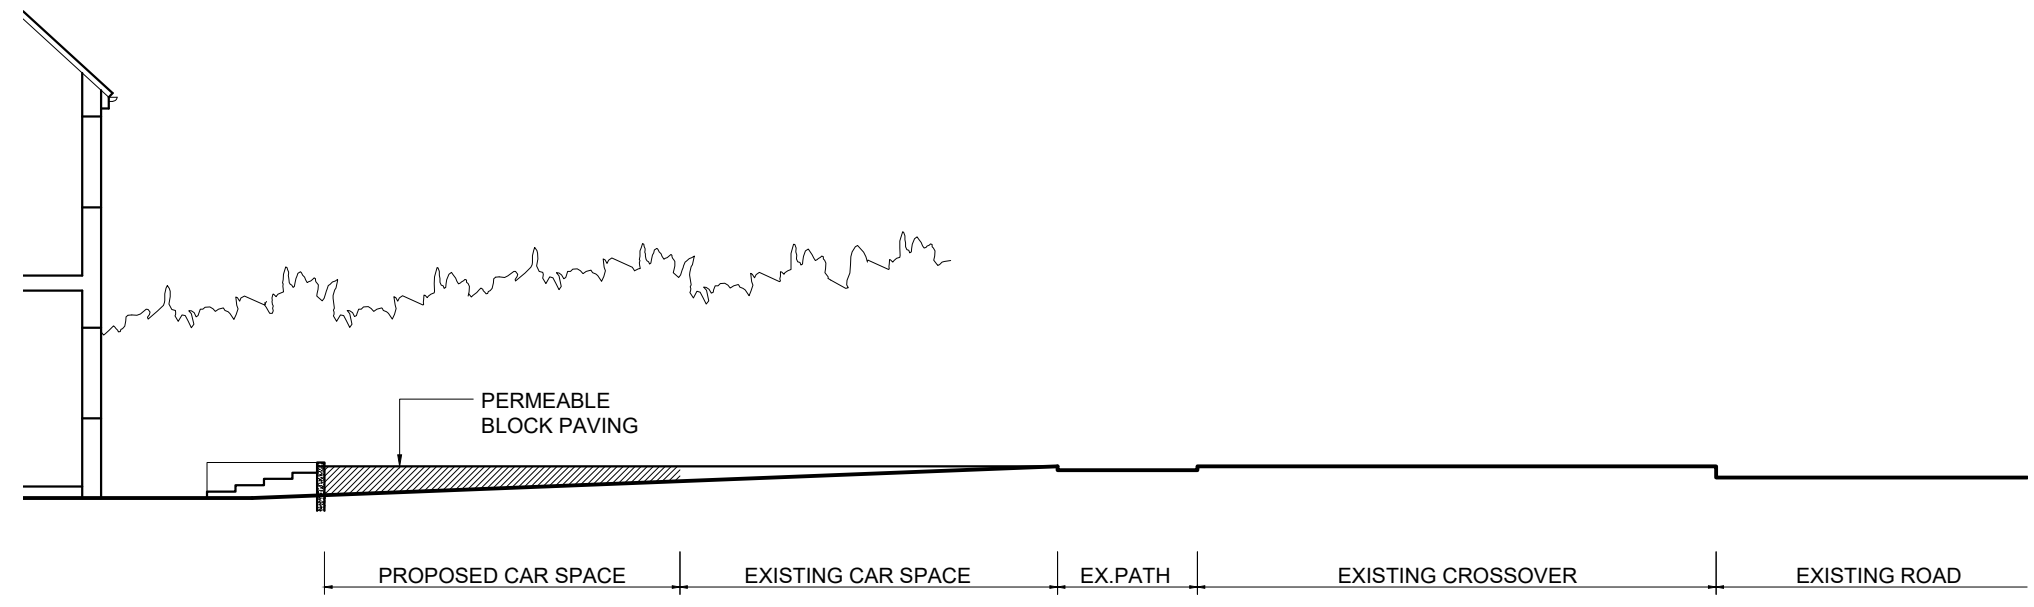


SIDE ELEVATION

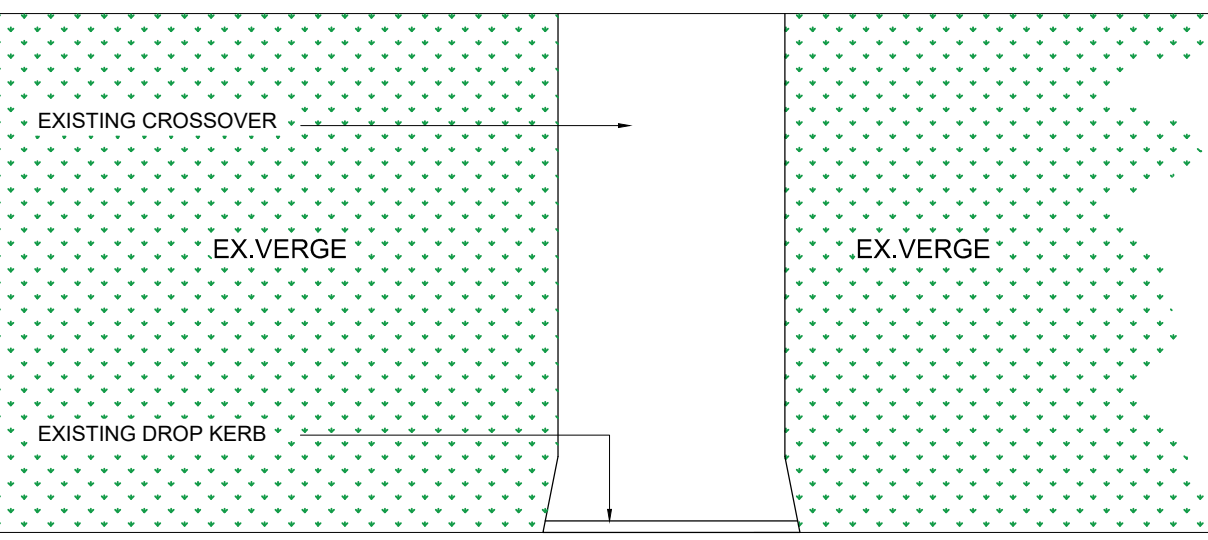

P A R K W A Y

GROUND FLOOR PLAN

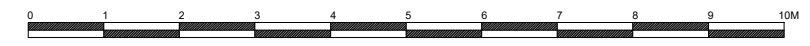

THIS DRAWING PRINTED ON A3 SIZE PAPER



HOME EXTENSION DESIGNS
 60 BRIDGE ROAD EAST
 WELWYN GARDEN CITY
 HERTS AL7 1JU
 tel : 01707 393971
 fax : 01707 393980
 e:stuartc@hed.co.uk

Project: **177 PARKWAY WGC.**

Drawing Title: **PROPOSED PLAN**

Drawn By: **ALI** Scale: **1:100** Date: **Aug 2019**

Drg Status: **PLANNING** Checked:

Drawing No : **4794-P01** Revision: **C**

