


SCHEDULE OF AREAS:
 EXISTING FRONT GARDEN = 62m²
 EXISTING HARD SURFACE AREA = 20m²
 PROPOSED HARD SURFACE AREA = 11m²
 TOTAL HARD SURFACE AREA = 31m²
 =50% OF EXISTING FRONT GARDEN

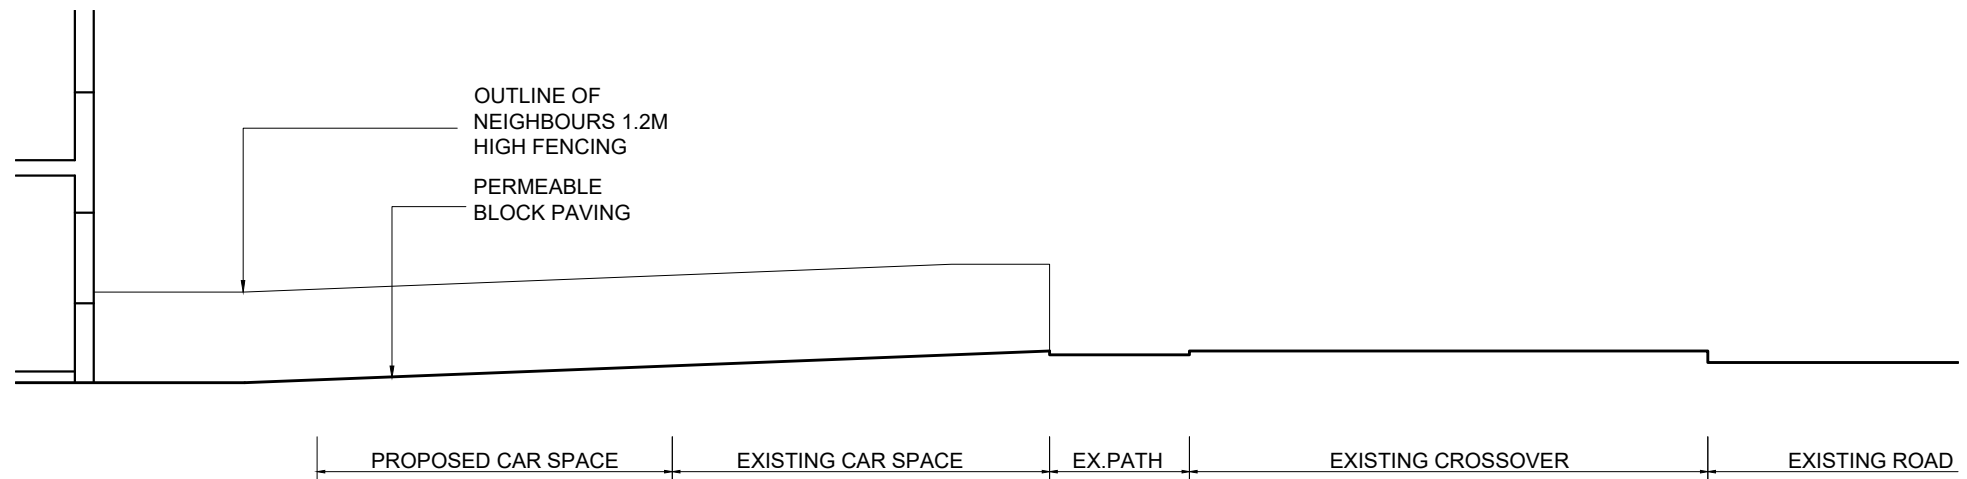


SIDE ELEVATION

THIS DRAWING PRINTED ON A3 SIZE PAPER




HOME EXTENSION DESIGNS
 60 BRIDGE ROAD EAST
 WELWYN GARDEN CITY
 HERTS AL7 1JU
 tel : 01707 393971
 fax : 01707 393980
 e:stuartc@hed.co.uk

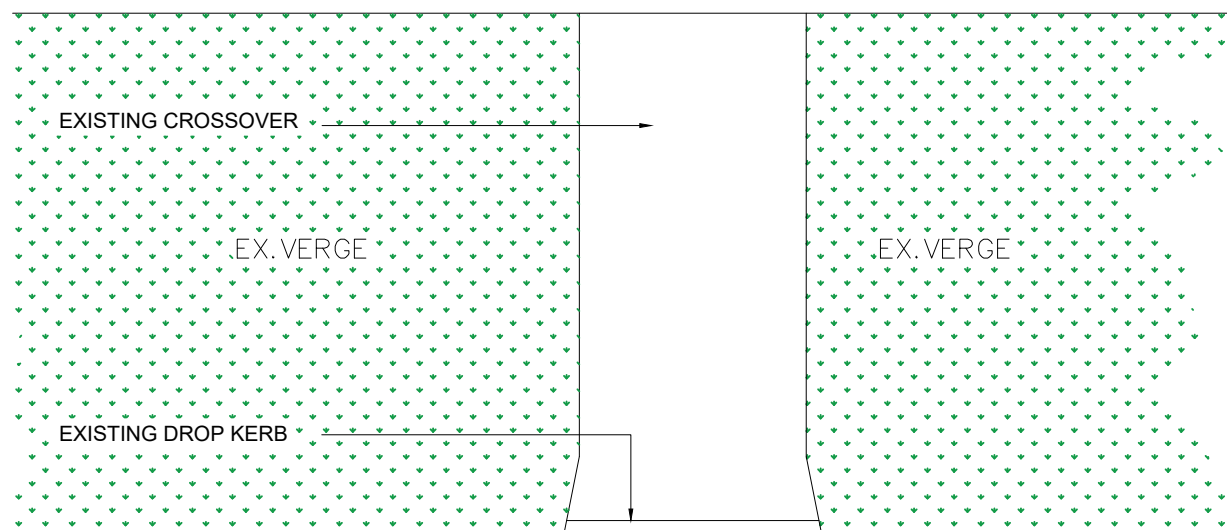

PARKWAY

GROUND FLOOR PLAN

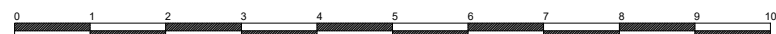

Project:	177 PARKWAY WGC.		
Drawing Title:	PROPOSED PLAN		
Drawn By:	ALI	Scale: 1:100	Date: Aug 20
Drg Status:	PLANNING		Checked:
Drawing No :	4794-P01	Revision:	E