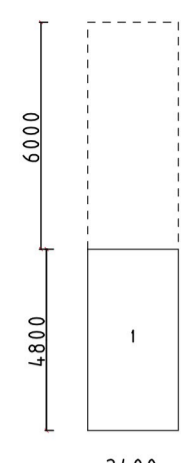


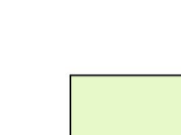

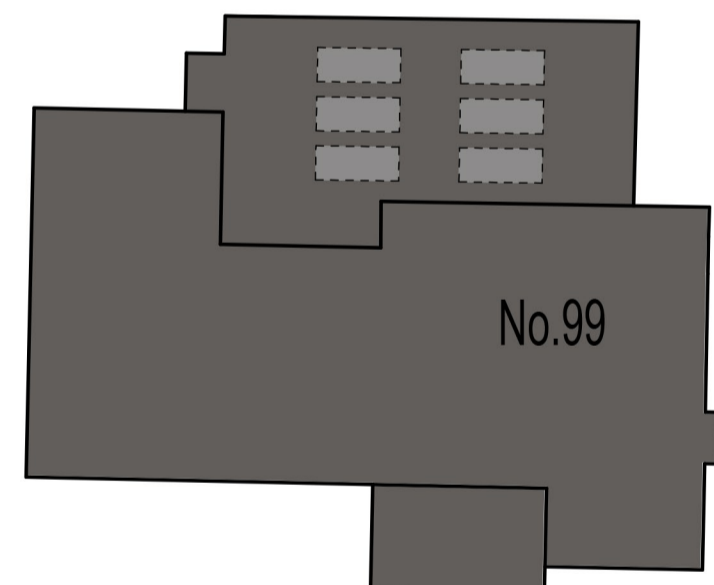
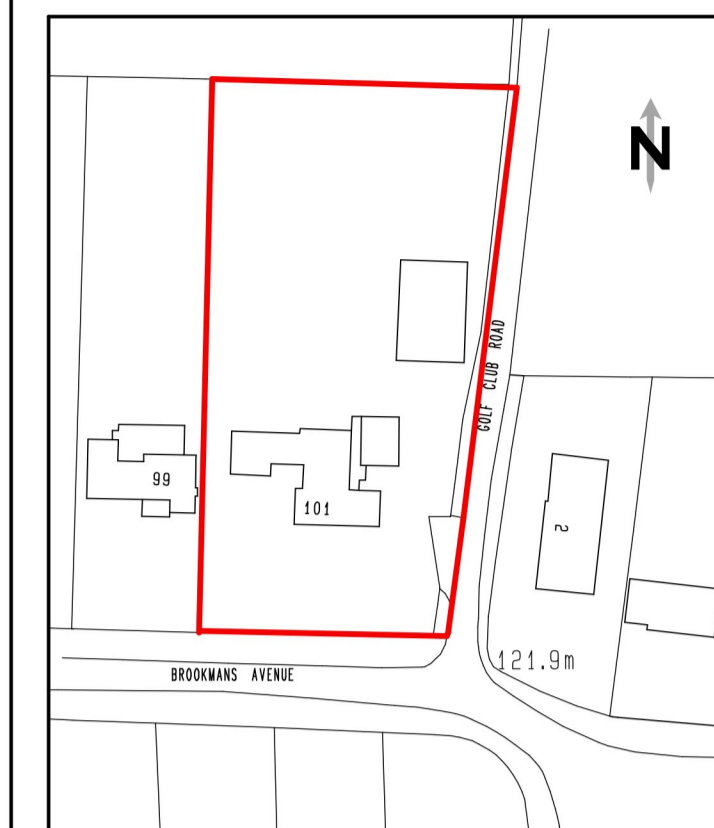


KEY

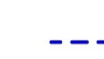

-  PARKING SPACE FOR CAR
-  250KW SOLAR PANEL
-  REFUSE/ RECYCLING/ GARDEN WASTE
-  HARDSTANDING (SEE LANDSCAPING PLAN)
-  SOFT SCAPING (SEE LANDSCAPING PLAN)
-  SHED FOR BIKE STORE

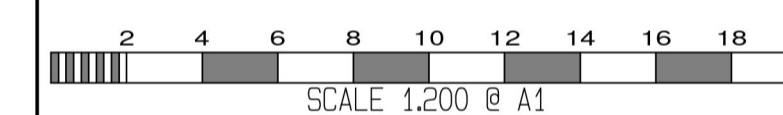


PLANNING



LOCATION PLAN 1:1250

-  OUTLINE OF EXISTING BUILDING
-  OUTLINE OF CONSENTED BUILDING



No.	Date	By	Contents
A	18.10.19	SB	house 2 updated

No.	Date	By	Contents
Revisions			

Site Address
 101 BROOKMANS AVE
 BROOKMANS PARK
 AL9 7QG

Job Title
 DEMOLITION OF EXG HOUSE AND
 ERECTION OF 6 HOUSES

Drawing Title
 PROPOSED SITE PLAN

Scale 1:200 @ A1 Date 08/19 Drawn by AJC



Alan Cox
 associates
 Architectural & Planning Consultants
 TEL: 020 - 8440 - 7777
 FAX: 020 - 8364 - 9556

Org.No. 485018-16	Rev. B
----------------------	-----------