



KEY

-  PARKING SPACE FOR CAR
-  250KW SOLAR PANEL
-  REFUSE/ RECYCLING/ GARDEN WASTE
-  HARDSTANDING (SEE LANDSCAPING PLAN)
-  SOFT SCAPING (SEE LANDSCAPING PLAN)
-  SHED FOR BIKE STORE

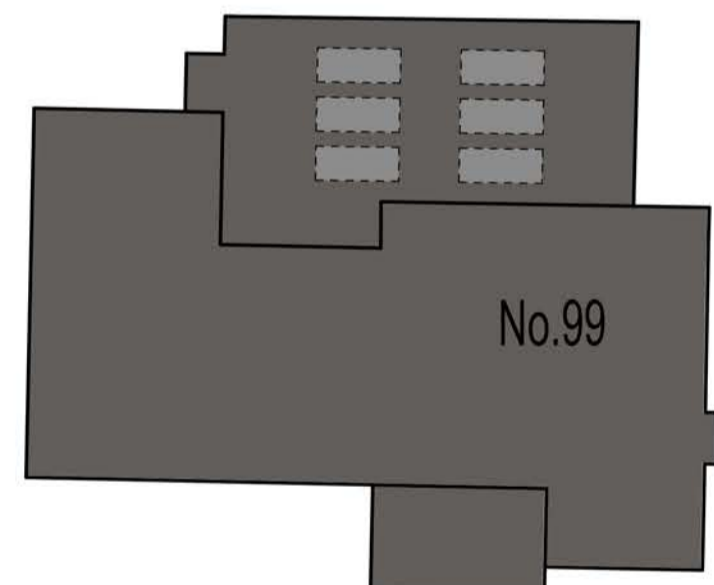


PLANNING

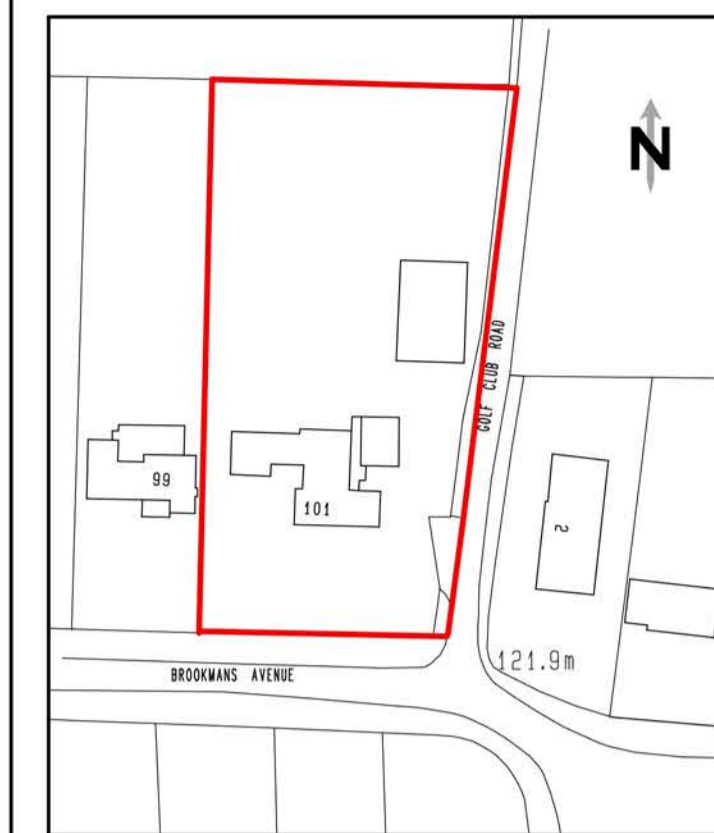

LOCATION PLAN 1.1250

--- OUTLINE OF DRIVEWAY CONSETED
APP 6/2019/2313/FULL

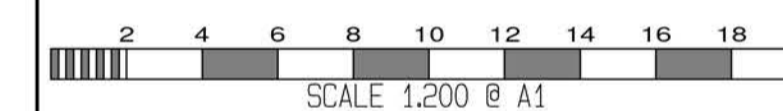

No.	Date	By	Contents
A	18.10.19	SB	house 2 updated

Revisions

Site Address
101 BROOKMANS AVE
BROOKMANS PARK
AL9 7QG

Job Title
DEMOLITION OF EXG HOUSE AND
ERECTION OF 6 HOUSES

Drawing Title
PROPOSED SITE PLAN

Scale 1:200 @ A1 Date 08/19 Drawn by AJC

Alan Cox
associates
Architectural & Planning Consultants
TEL: 020 - 8440 - 7777
FAX: 020 - 8364 - 9556

Org.No. 485018-16 Rev. C