




PLANNING

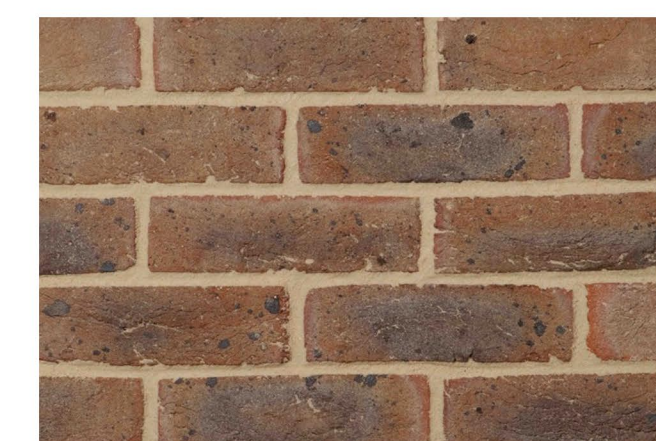


MICHELMERSH FRESHFIELD LANE
HANDMADE TO MAIN WALLS

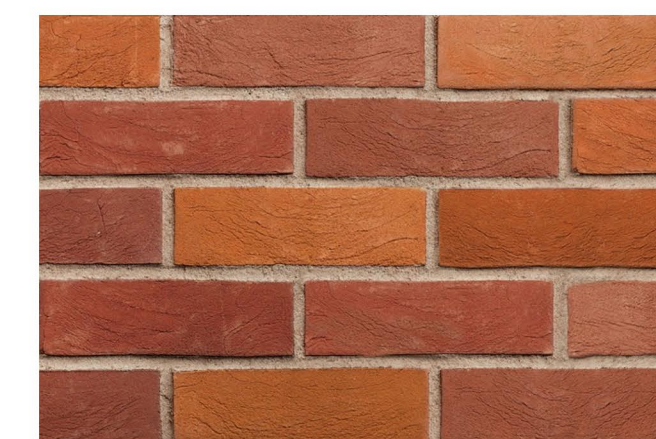


MICHELMERSH CHARNWOOD
HENLEY AND QUOINS, STONE WINDOWS SURROUNDS
TO HOUSE 2 ONLY

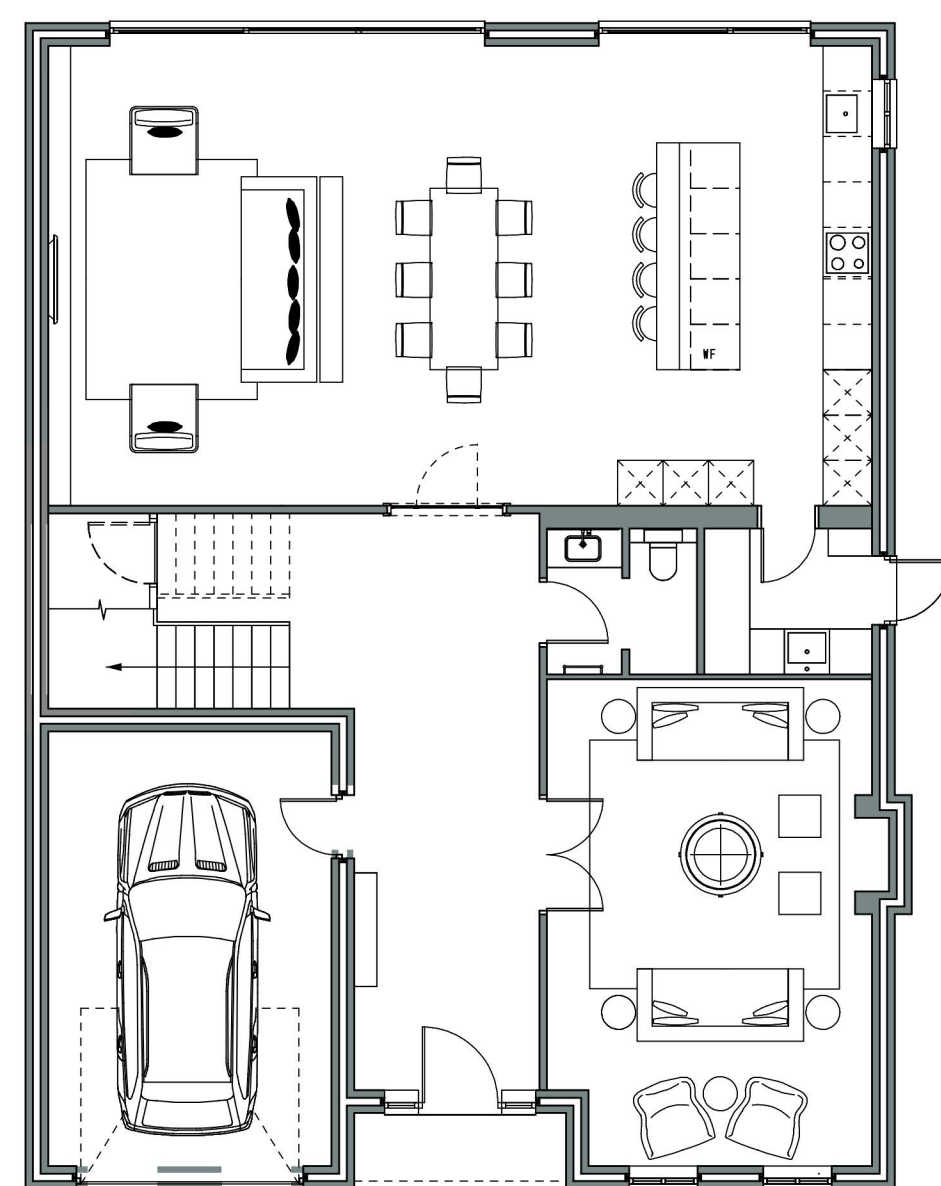


GROUND FLOOR 157M2

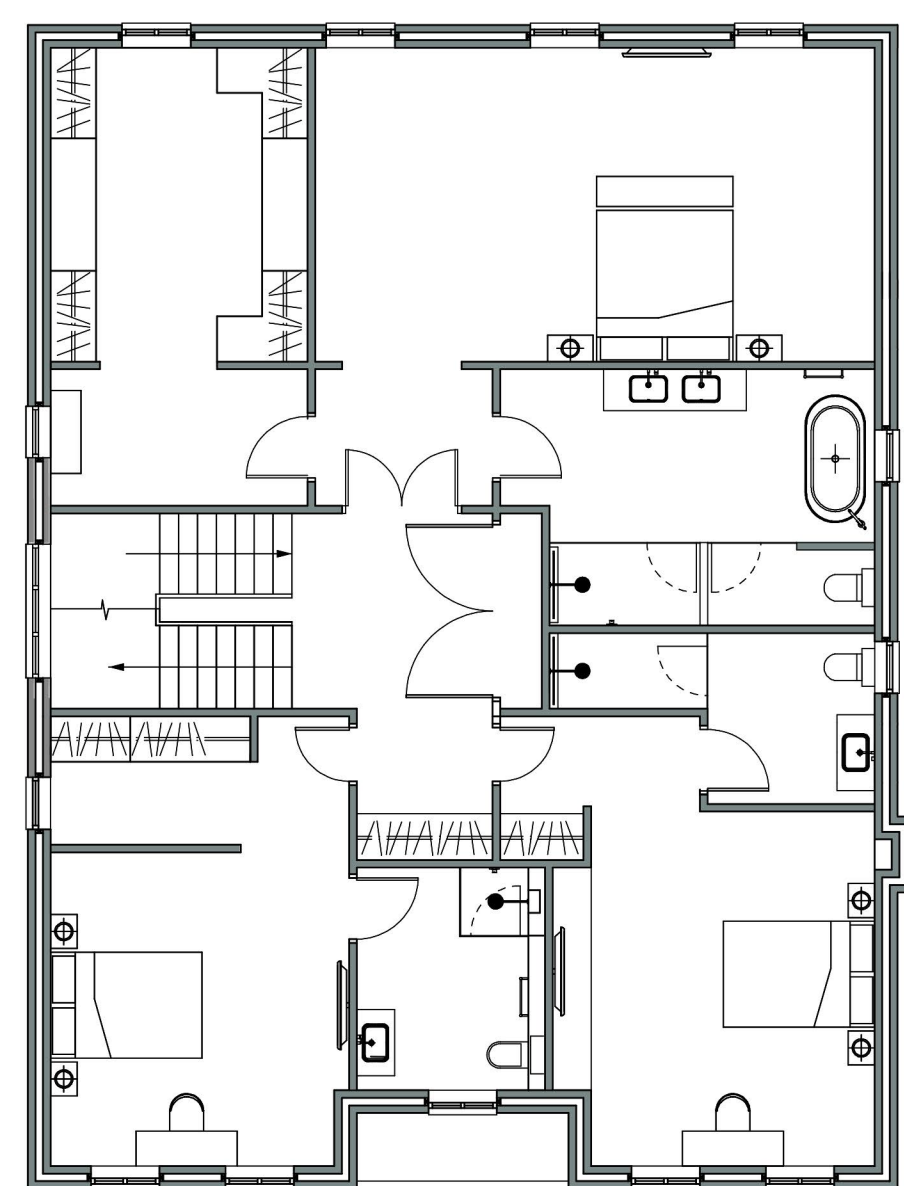

FIRST FLOOR 157M2

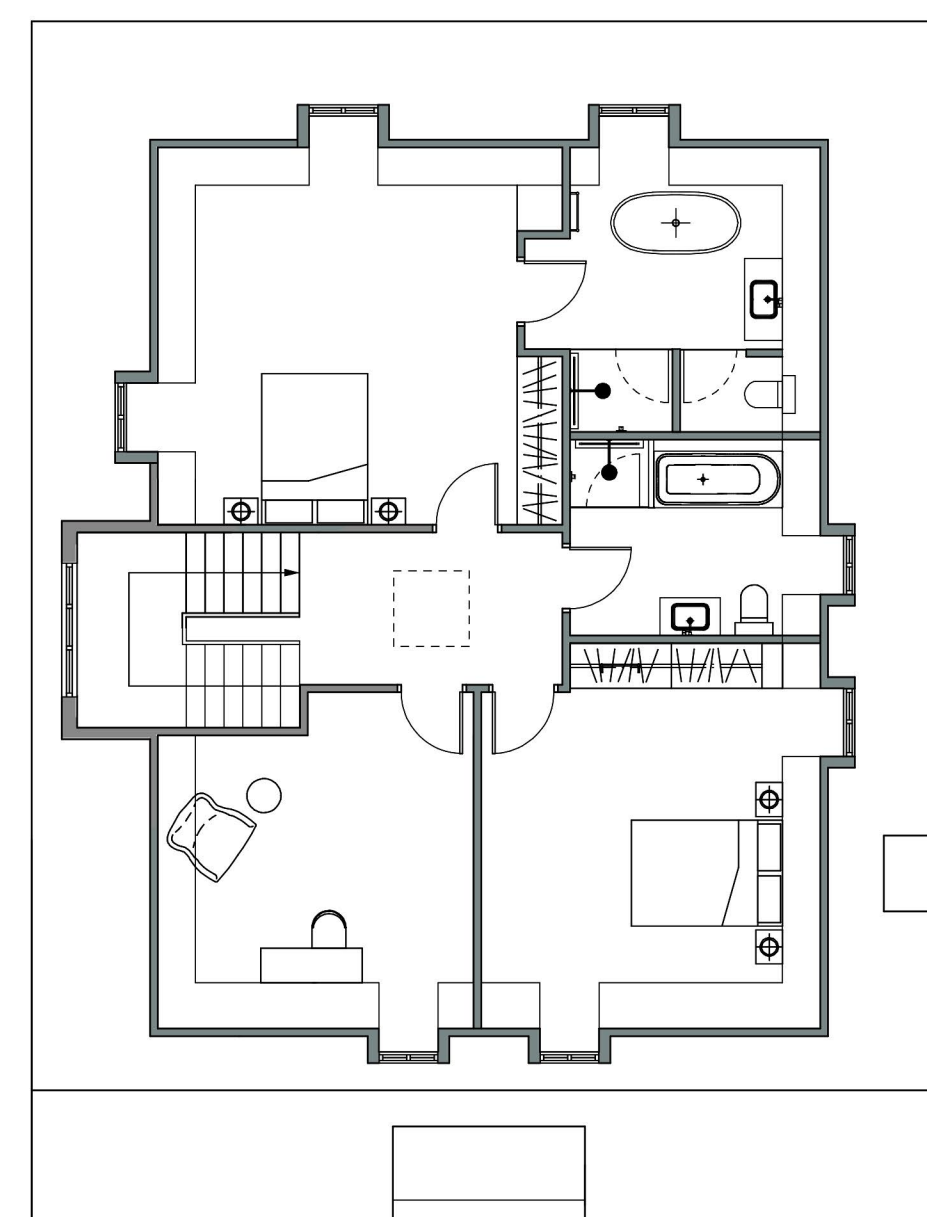

SECOND FLOOR 101M2

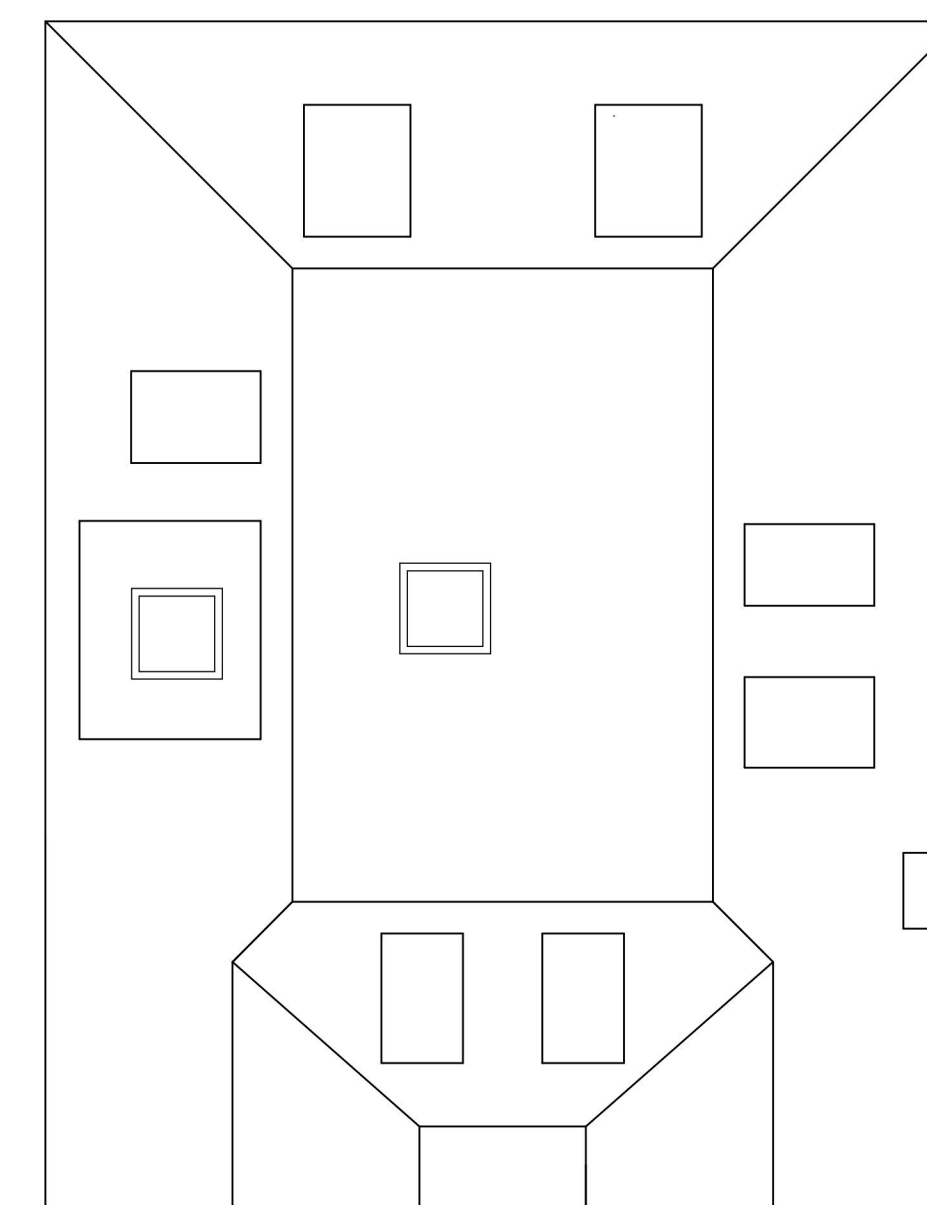

ROOF PLAN



FRONT ELEVATION




REAR ELEVATION




SIDE ELEVATION



SIDE ELEVATION

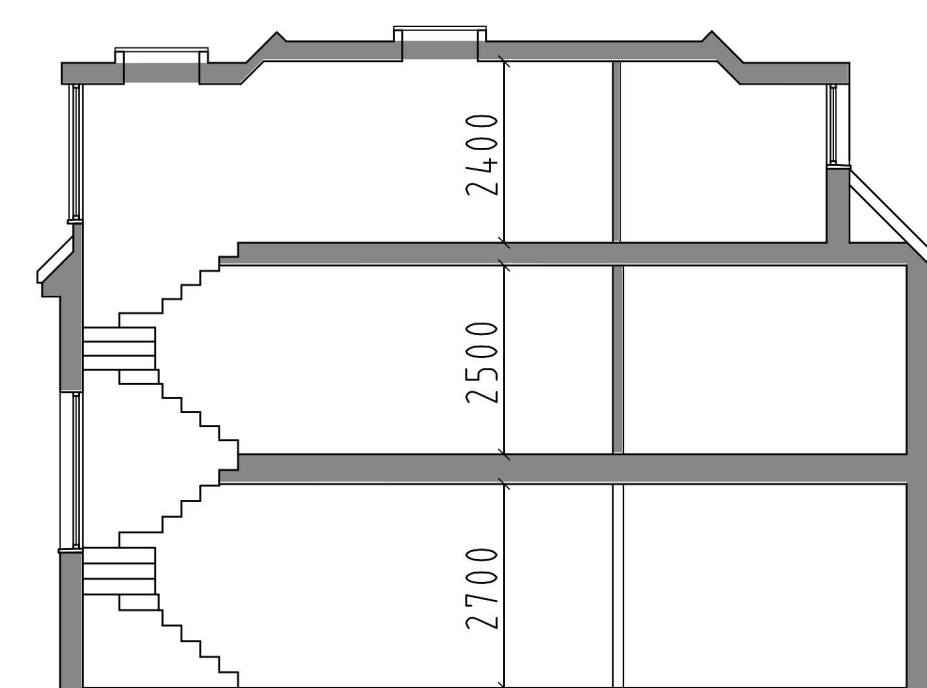


SECTION

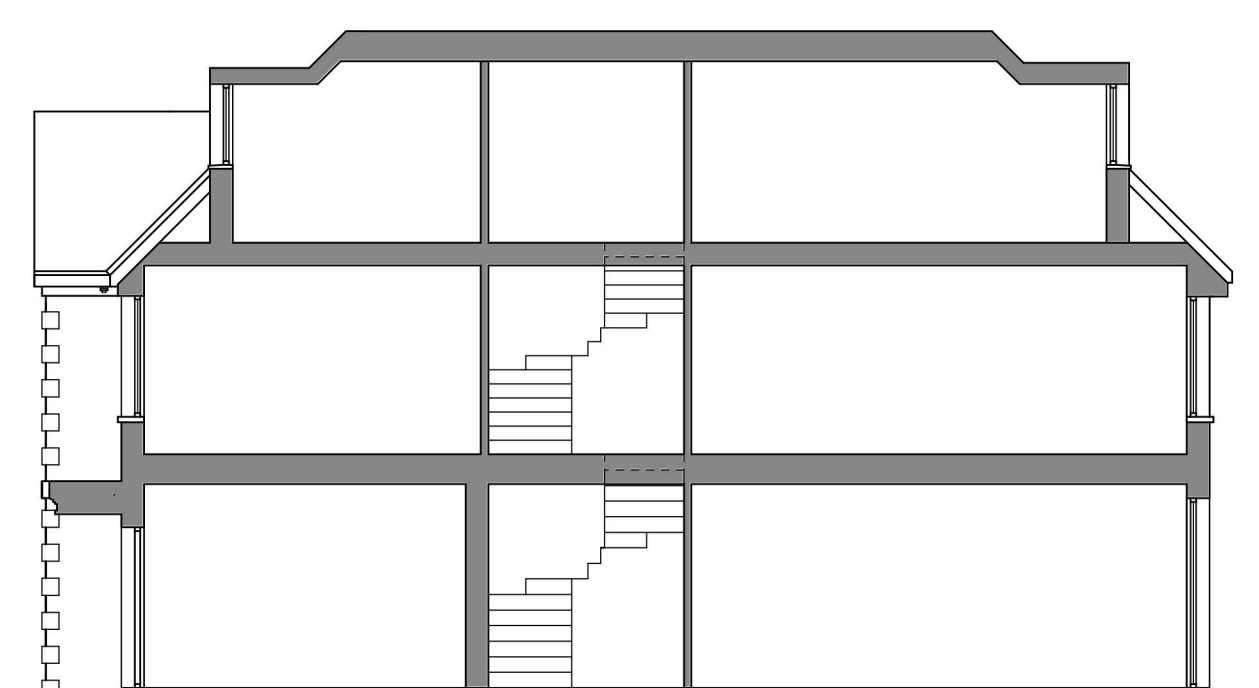

LONG SECTION

GIFA - 421M2

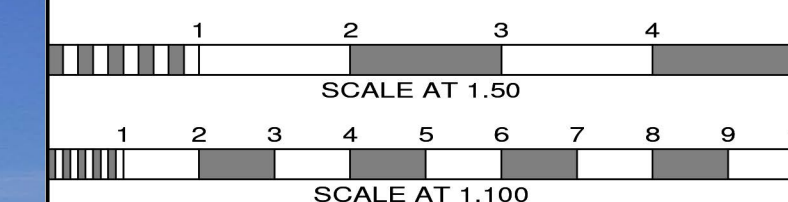

No.	Date	By	Contents
Revisions			

Site Address
101 BROOKMANS AVE
BROOKMANS PARK
AL9 7QG

Job Title
DEMOLITION OF EXG
HOUSE AND
ERECTION OF 6 HOUSES

Drawing Title
HOUSE 2 PLANS AND ELEVATIONS

Scale 1:100 @A1 Date 01/20 Drawn By SB

Alan Cox
associates
Architectural & Planning Consultants
TEL: 020 - 8440 - 7777
FAX: 020 - 8364 - 9556

Proj. No. 485018-18 Rev. D