


LANDSCAPE WILL BE SET TO ALLOW 33M VISIBILITY SPLAYS ALONG GOLD CLUB ROAD AT A DISTANCE OF 2.4M INTO THE DRIVEWAYS

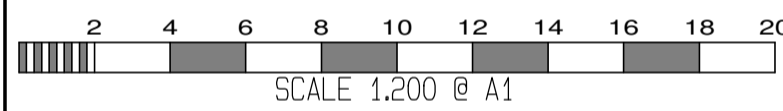

No.	Date	By	Contents
A	18.10.19	SB	house 2 updated

Revisions

Site Address
 101 BROOKMANS AVE
 BROOKMANS PARK
 AL9 7QG

Job Title
 DEMOLITION OF EXG HOUSE AND
 ERECTION OF 6 HOUSES

Drawing Title
 PROPOSED SITE PLAN
 PROPOSED GATES

Scale 1:200 @ A1 Date 08/19 Drawn by AJC

Alan Cox
 associates
 Architectural & Planning Consultants
 TEL: 020 - 8440 - 7777
 FAX: 020 - 8364 - 9556

Org.No.	485018-28	Rev.	-
---------	-----------	------	---