





FRONT ELEVATION

REAR ELEVATION:  
GARAGE OPTION

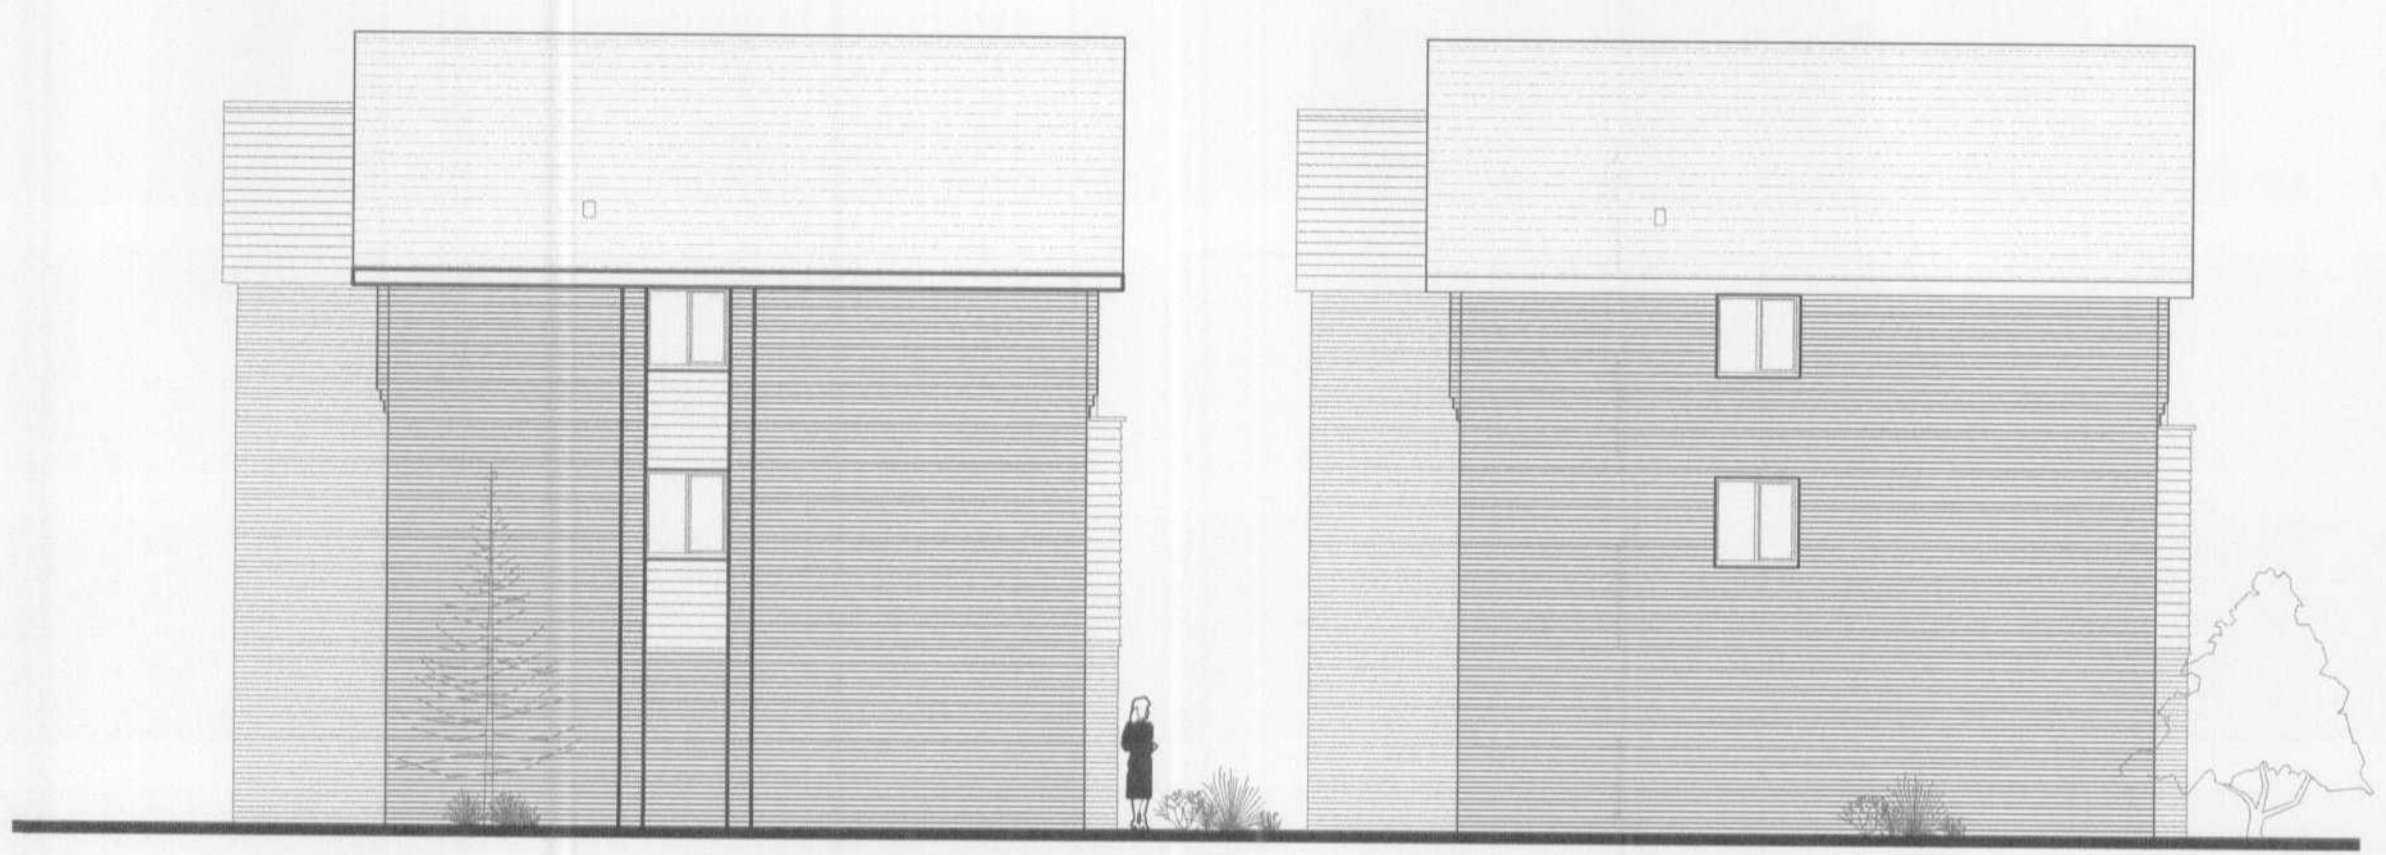


SIDE ELEVATION:  
Units 14 & 164,  
1 & 161 (handed)


SIDE ELEVATION:  
MID-ROW

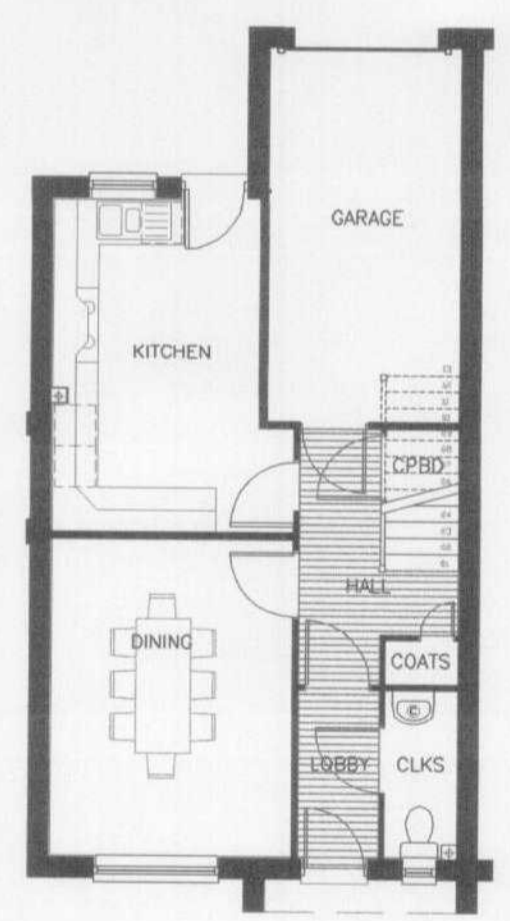

GROUND FLOOR:  
GARAGE OPTION

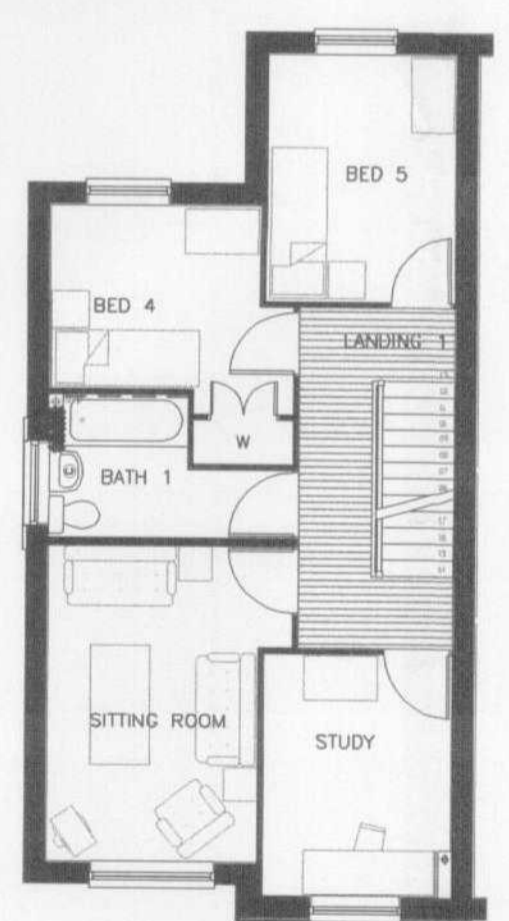

FIRST FLOOR

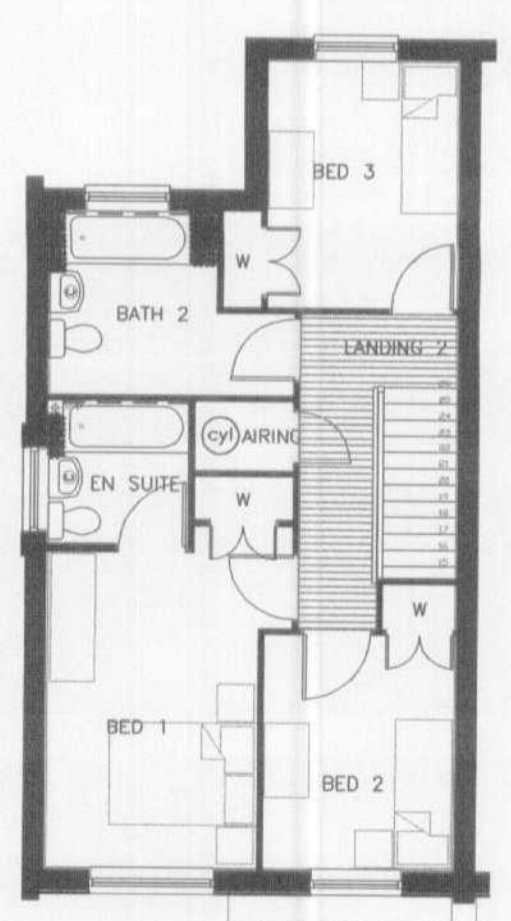

SECOND FLOOR

PLANNING  
DEPARTMENT  
OFFICE COPY  
17 APR 2007  
NO: 07/0611-6



Salisbury Village, Hatfield  
5 Bed Urban Villa - Integral Garage  
GA Plans & Elevations  
Scale 1:100 @ A1

HICKTON MADELEY  
*architects*

Ashley House  
Euston Way  
Telford  
TF3 4LT  
T: 01952 200002  
F: 01952 200700  
studio@hmarchitects.co.uk  
www.hmarchitects.co.uk