



FRONT ELEVATION PART RENDERED Adjacent to Access Road (Units 13&14, 161&162)

REAR ELEVATION PART RENDERED Adjacent to Access Road (Units 13&14, 161&162) SIDE ELEVATION: Facing onto Access Road (Units 13&14, 161&162)

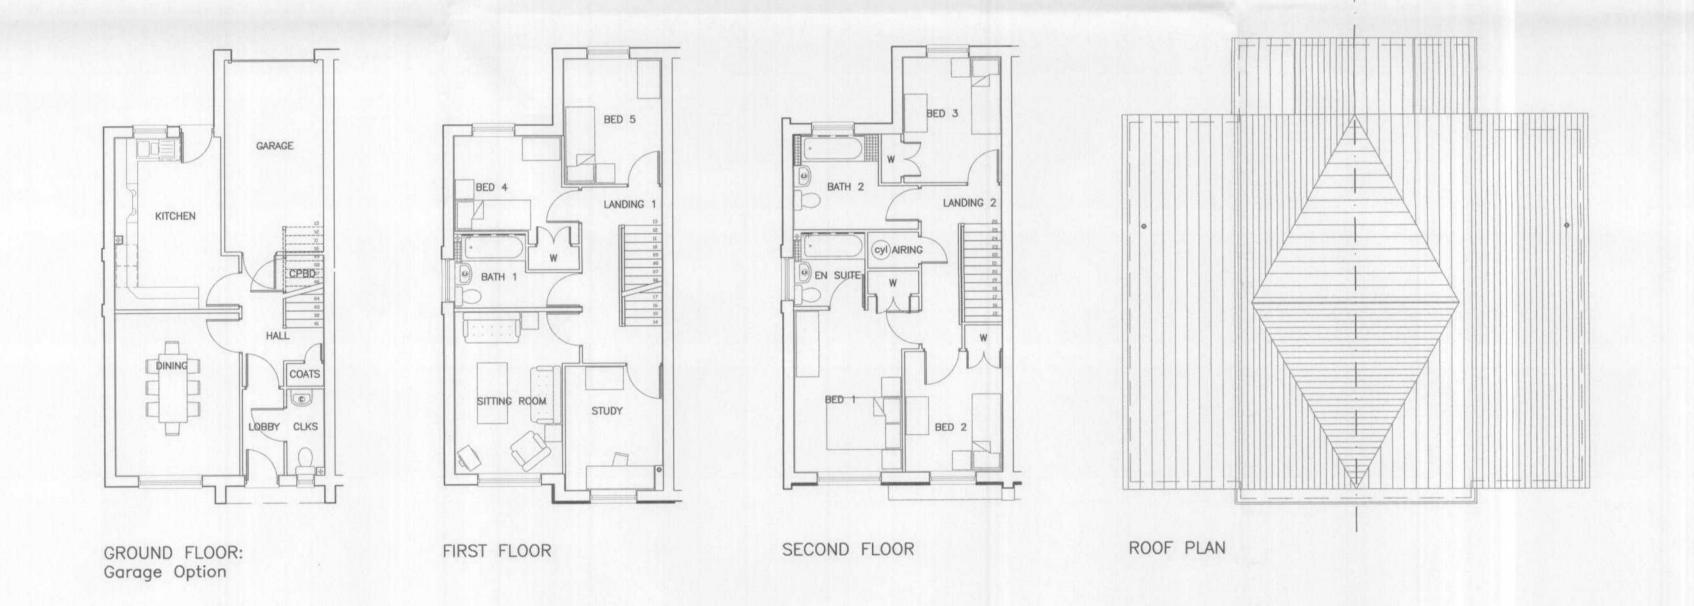

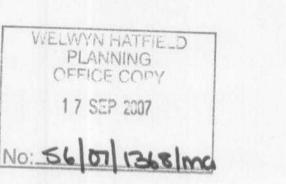

EXTERNAL FINISHES

FRONT ELEVATION:
Ibstock Hardwicke Welbeck Red Mixture wirecut
Ibstock Staffordshire Slate Blue smooth (porch
areas & quoins)
White Eternit timber-type Weatherboard (first floor

bays)
White textured render (high level gables)

SIDE ELEVATION: Ibstock Leicester Red Stock

Welbecke Red Mixture & white render detail

REAR ELEVATION:
Ibstock Hardwicke Welbeck Red Mixture wirecut
Ibstock Leicester Red Stock (rear extensions)
White textured render (high level gables)

ROOF: Eternit Birkdale dark grey tile

WINDOWS: PVCu white

> EXTERNAL DOORS: Timber gloss white

		- 1		
A	Page layout and size revised, annotation amended.	29-08-07	tb	
В	Building type identification added - please refer to site plan	04-09-07	tb	
			-	

COPYRIGHT ©
This drawing is copyright and may not be altered, reproduced or used other than for the contract for which it is issued without the written permission of Hickton Madeley Architects Ltd.

STATUS OF DRAWING
This drawing can only be used for its intended purpose as per indicated status.

Read this drawing in conjunction with the appropriate specification(s) and other consultants drawings and specifications.

Mechanical and Electrical items are indicative only. For detailed

When this drawing is issued via e-mail or disc, it must be considered to be for information only. Hickton Madeley Architects Ltd accepts no responsibility for the use of this file. The files issued by Hickton Madeley Architects Ltd are subject to

RELATED DOCUMENTS

ELECTRONIC ISSUE

MECHANICAL AND ELECTRICAL

layouts, please refer to Engineers Drawings.

PLANNING

SMC HICKTON MADELEY ARCHITECTS

Britannia House T: 0121 710 1810
50 Great Charles Street F: 0121 710 1811
Birmingham studio@hmarchitects.co.uk
B3 2LT www.smchicktonmadeley.com

Bovis Homes Midlands / Taylor Wimpey plc

Project Title

Phases 3 & 4 Salisbury Village Hatfield

Drawing Title

5 Bed Urban Villa - Feature Units GA Plans and Elevations SITE PLAN BUILDING TYPE A

Scale 1/100	@ A1	Date 27-10-06	Drawn TB	Checked
Drawing N	umber	1	Revision	
400290 / 0	12	- 11	В	