




rear elevation

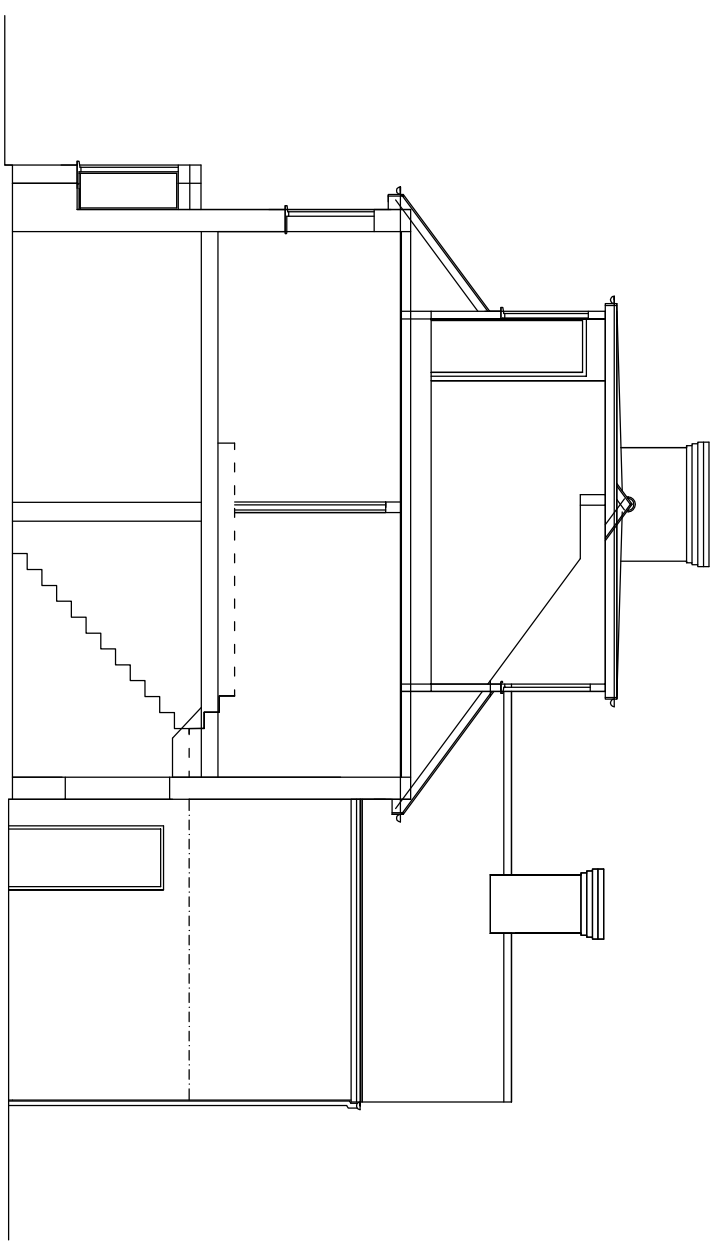


part side elevation

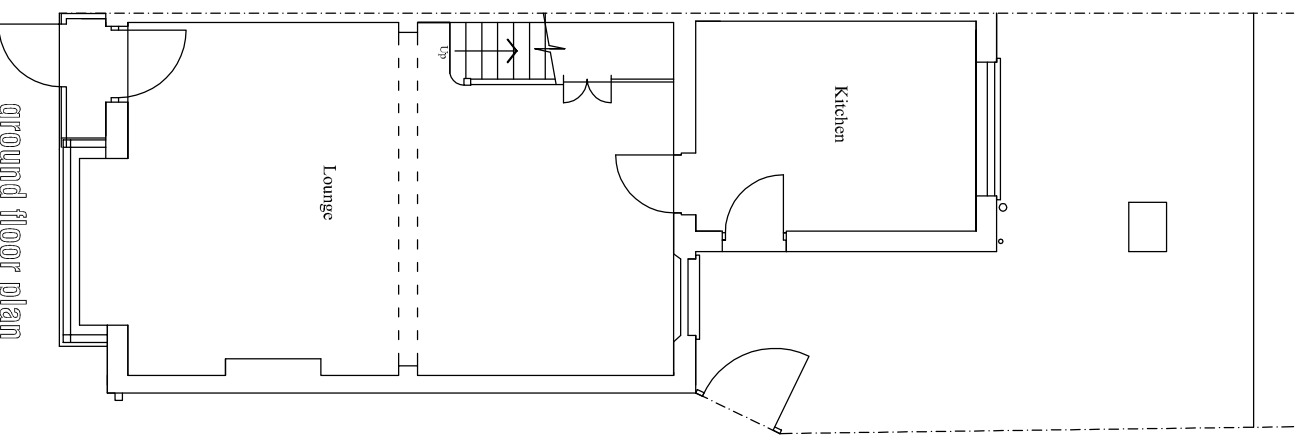


ground floor plan

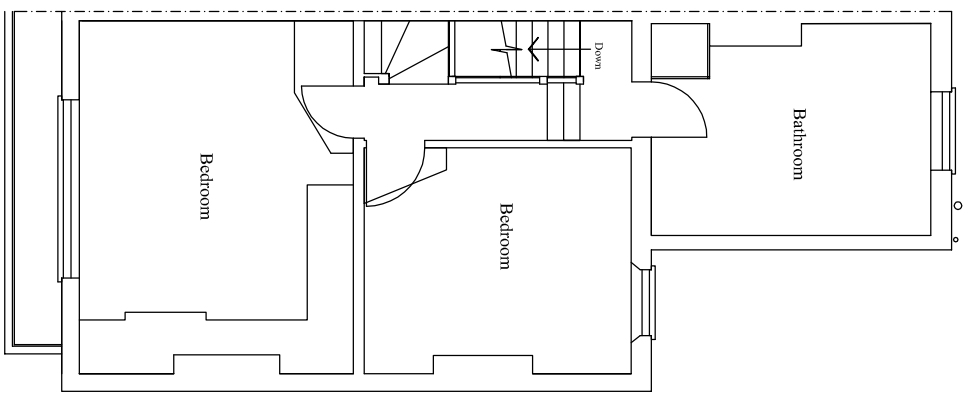

first floor plan

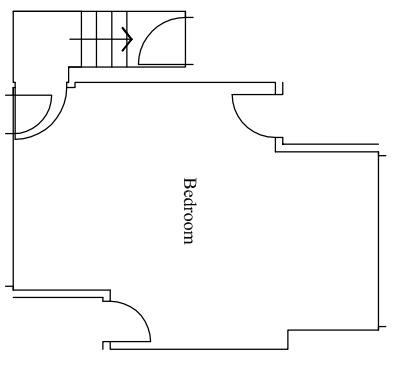


second floor plan

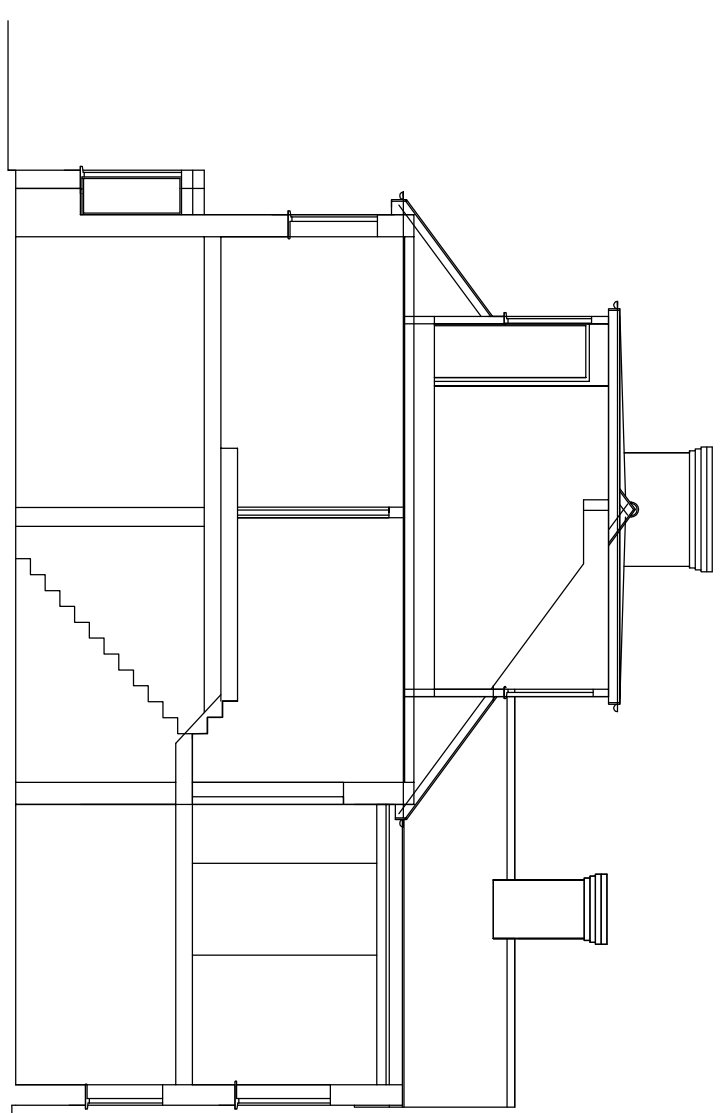

section thru

Scale 1:100

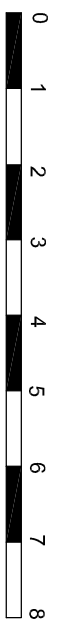

project:		5 Thornton Road, Potters Bar EN6
title:		SURVEYED AS EXISTING
date:	scale:	
May 2016	1:100@A3 & 1:50 @ A1	
STEVEN GRAY ARCHITECTURAL DESIGN SERVICES <small>36 Lakeside Crescent, Barnet EN4 8QJ Tel: 020 3371 0629 Email: sgray@gray-designs.co.uk drawing number</small>		
475/2		