




FRONTELEVATION




REARELEVATION




SIDELEVATION

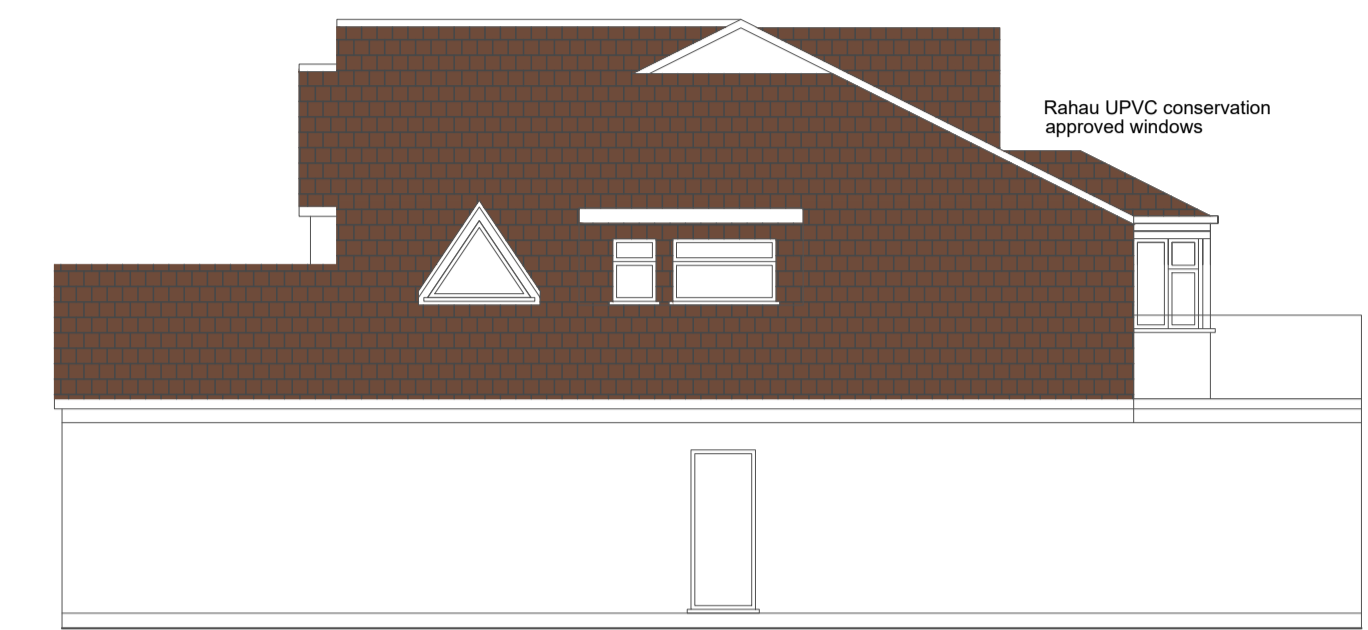


SIDELEVATION

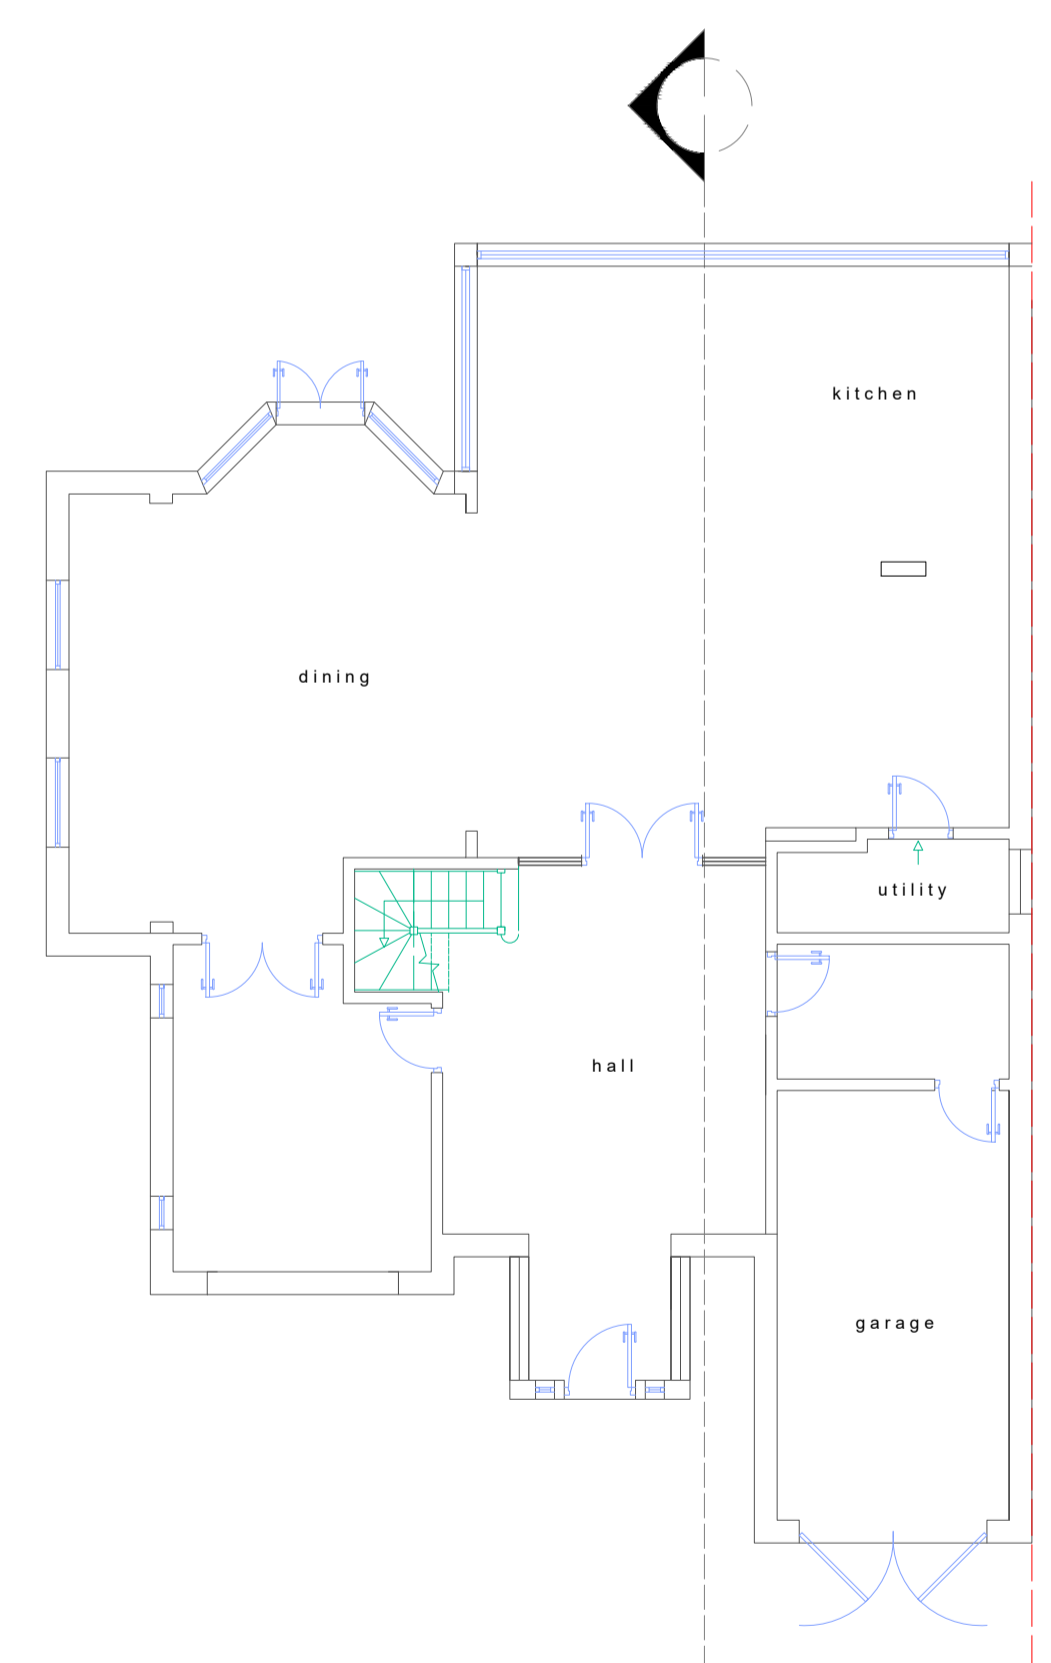


GROUND FLOOR PLAN

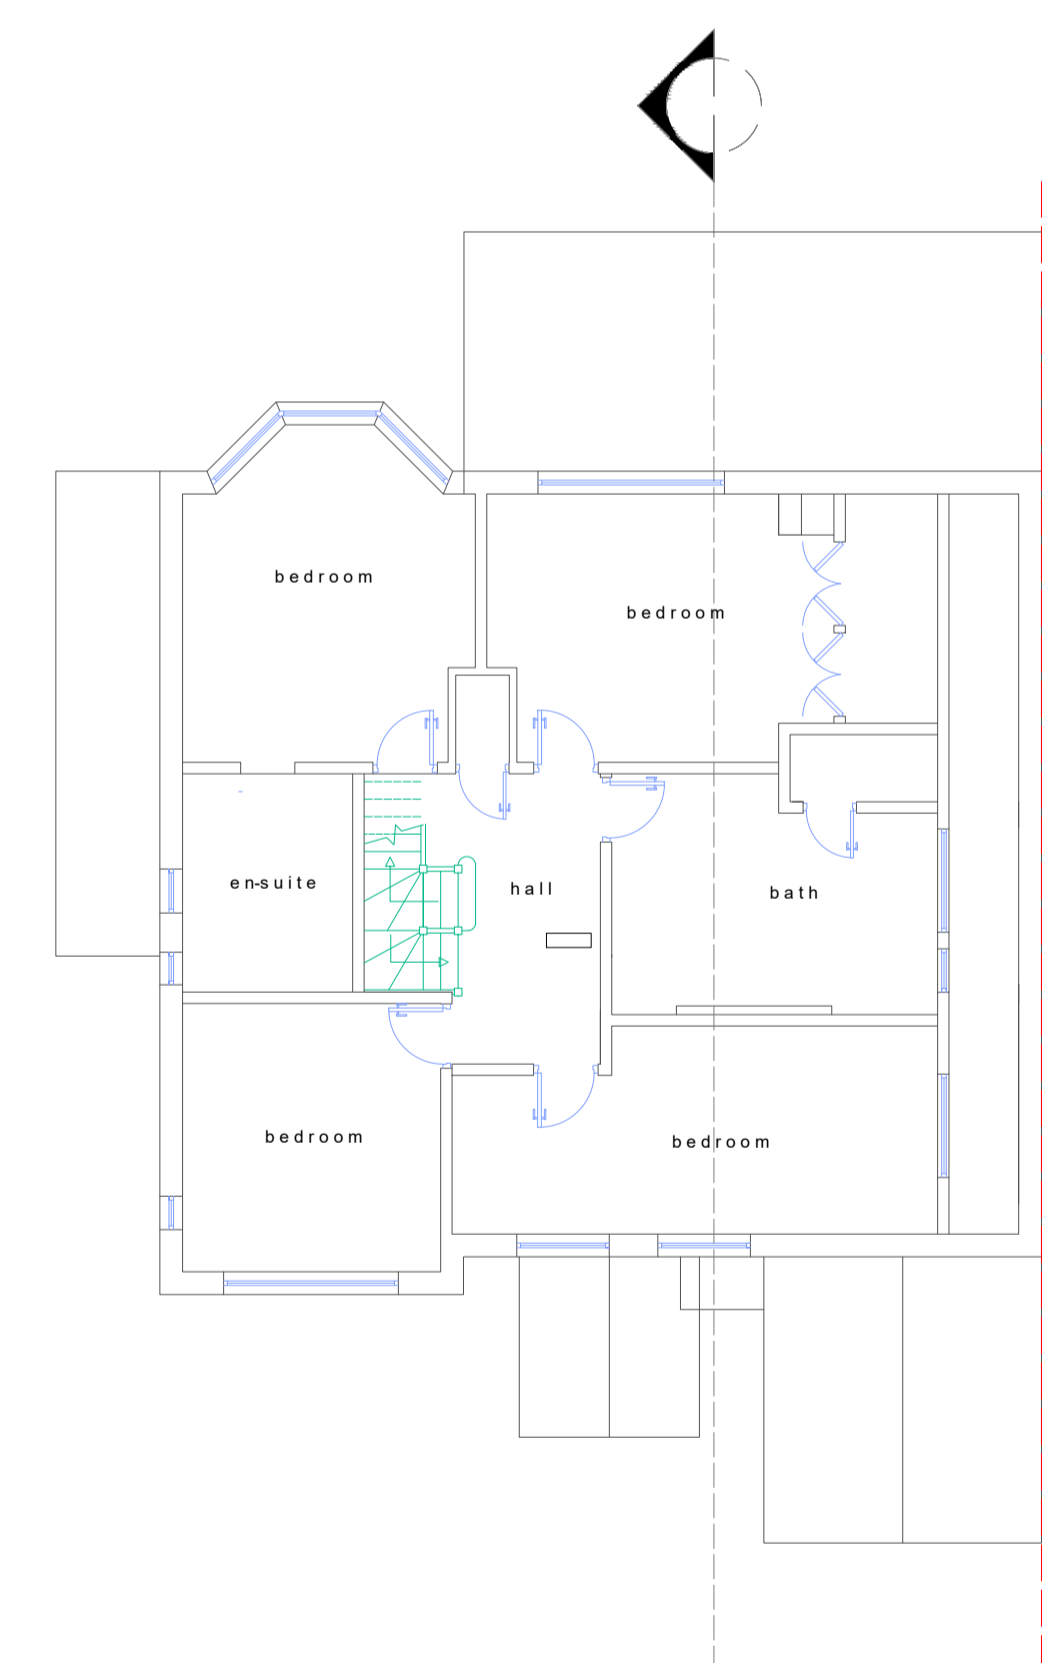

FIRST FLOOR PLAN

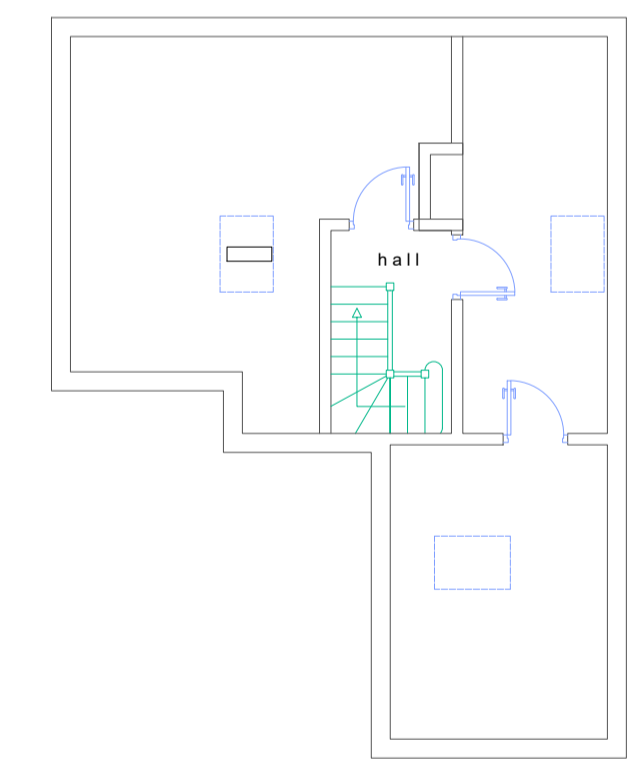

SECOND FLOOR PLAN

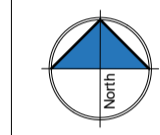

Project

Single storey rear extension and porch

Client

55 THE RIDGEWAY
CUFFLEY
POTTERS BAR
EN6 4BD

Drawing Title

PROPOSED PLANS
SECTION & ELEVATIONS

Scale 1:100 / 1:50 @ A1 SDS	Drawn February 2022	Checked --	Authorised --
-----------------------------------	------------------------	---------------	------------------

Drawing Number FEB2022_55TRW_03	Rev A
------------------------------------	----------