





Front Elevation @ 1:100




Rear Elevation @ 1:100

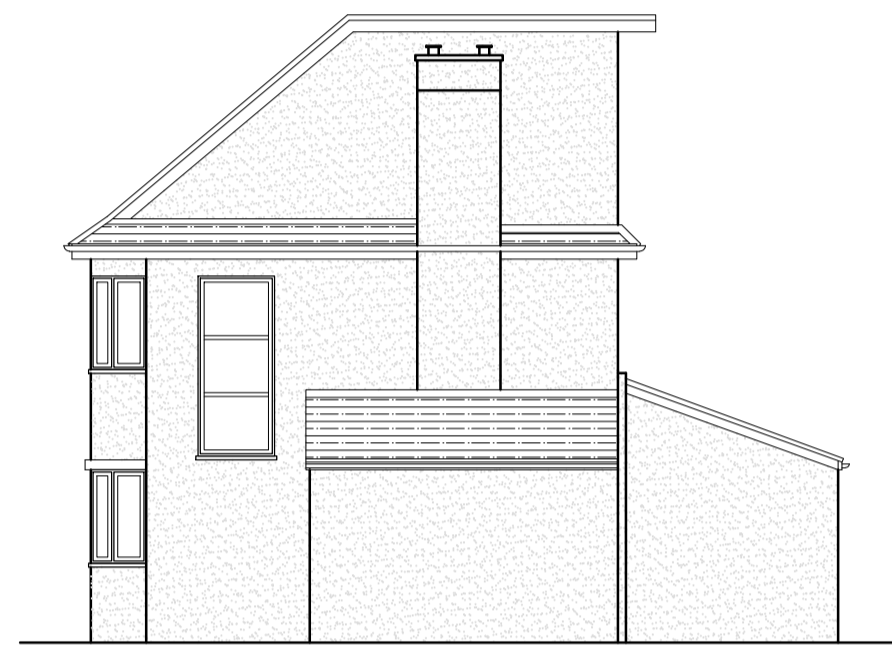

Side Elevation @ 1:100

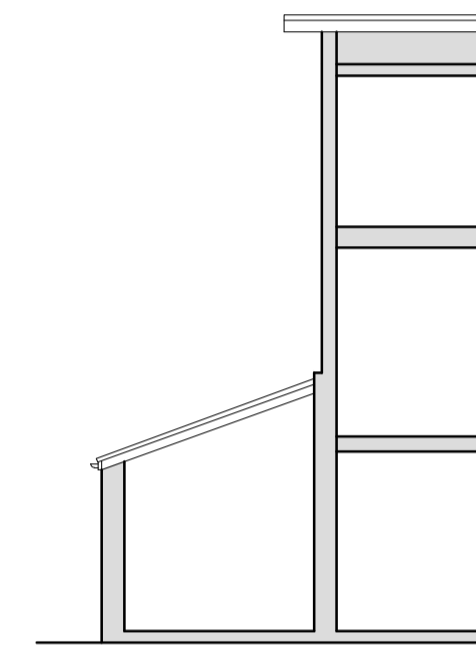


Part Side Elevation/Party Wall @ 1:100

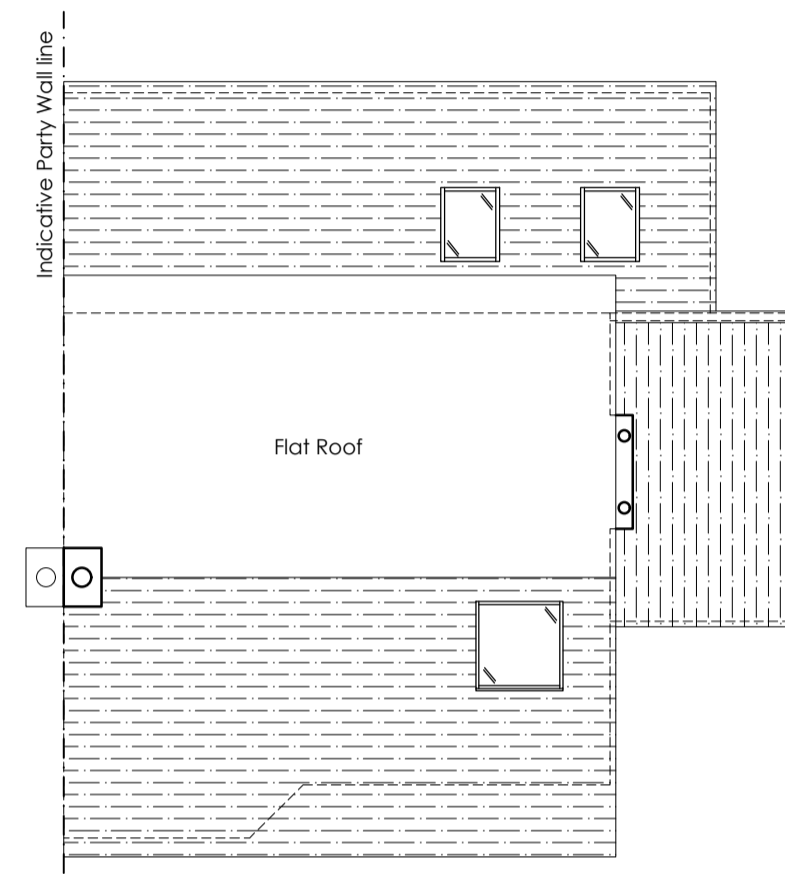


Roof Plan @ 1:100



Existing Block Plan @ 1:200

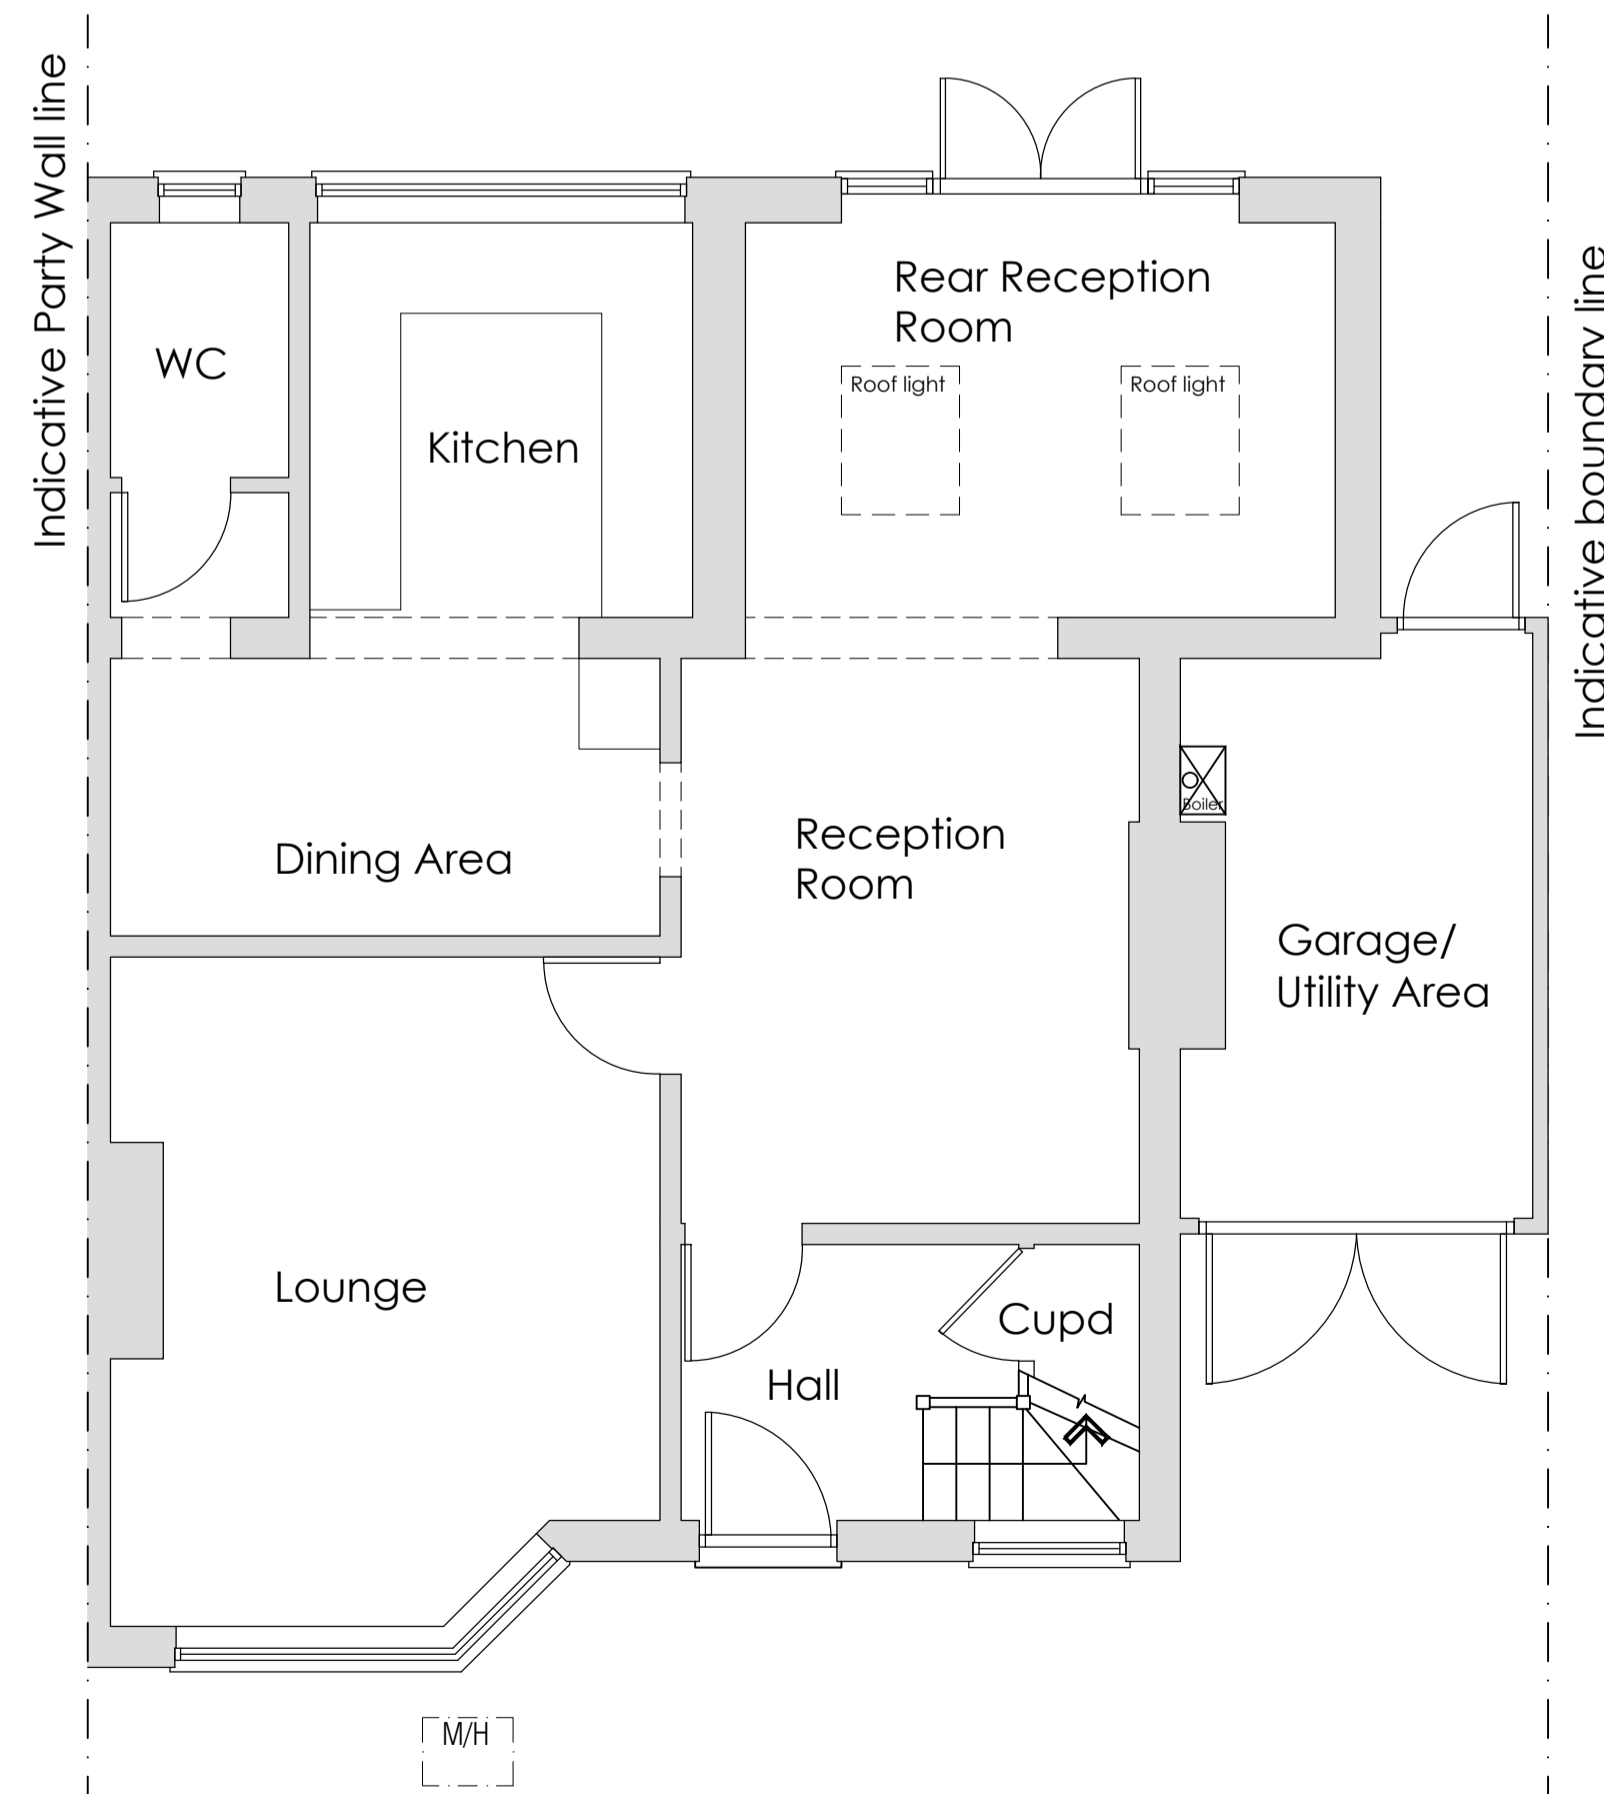



Ground Floor Plan @ 1:50

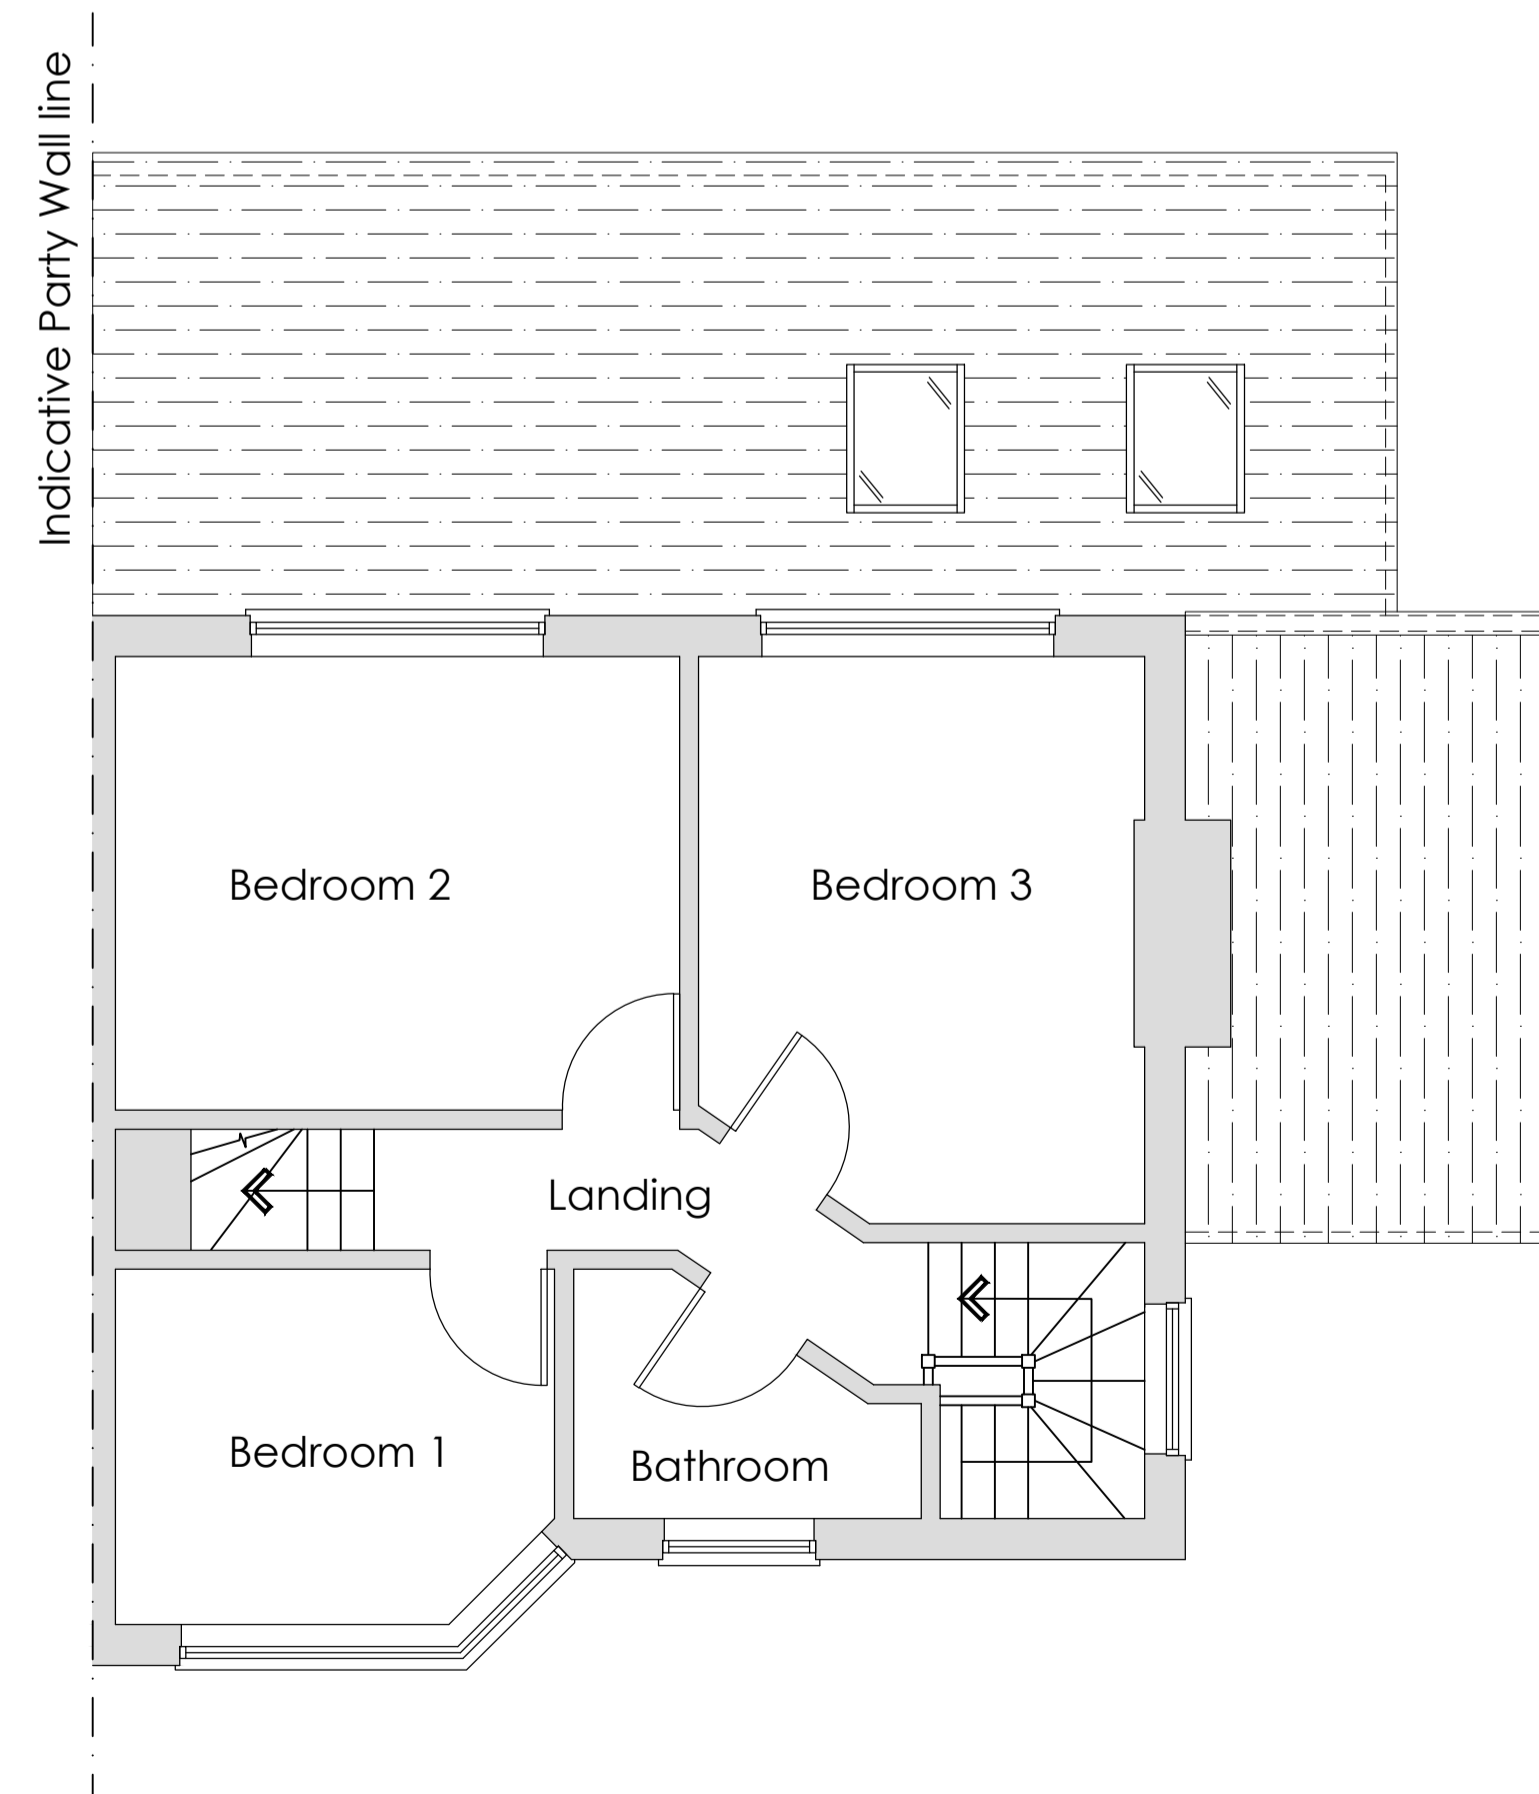

First Floor Plan @ 1:50



Location Plan @ 1:1250

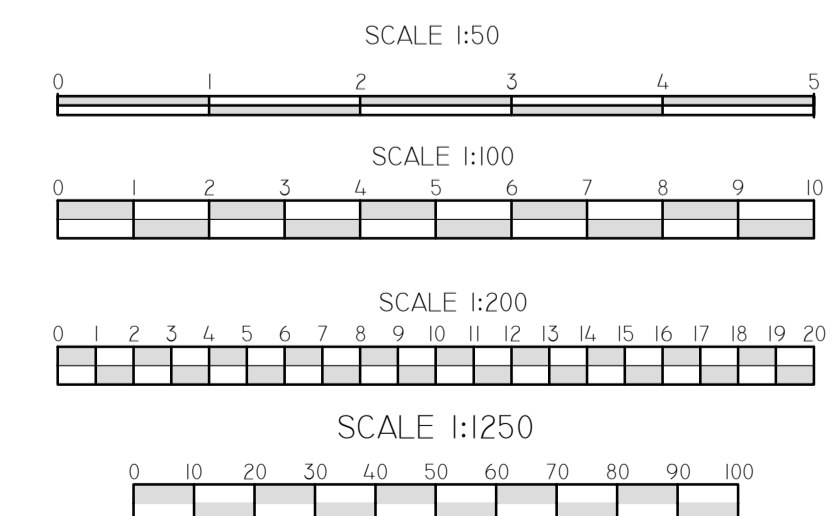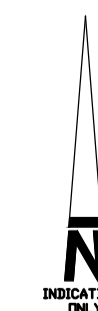

CLARKE+ WHALEN ARCHITECTS LIMITED			
28-30 Colsharbour Lane Haverhill AL9 5JN Tel: 01582 761142 Web: www.clarkeandwhalen.co.uk Email: info@clarkeandwhalen.co.uk			
Project: 67 Bramble Road Flatfield Herts AL10 9SA			
Client: Mr & Mrs Cooper			
Drawn by	Date	Scale	Dwg Size
CB	April 21	Various	A1
Drawing: Existing Plans & Elevations			
Job No:	5517		Dwg No: 01

© COPYRIGHT. THIS DRAWING CAN ONLY BE USED OR REPRODUCED WITH THE CONSENT OF THE ARCHITECT.
ALL DIMENSIONS TO BE REFERRED TO IN PREFERENCE TO THE ARCHITECT.
FIXED DIMENSIONS TO BE TAKEN IN PREFERENCE TO SCALES