

PLANNING FILES

OSHWAL HOUSE, COOPERS LANE RD, S6/144/89 3/3

NORTHAW, POTTERS BAR.

NOTE -
ELEVATION DESIGNATION CHANGED TO AGREE WITH
PLANNING APPROVAL DESIGNATION.

NOTE -
1. All windows to be side glazed for manufacturing purposes
2. All windows to be solid hardware subject to Architectural Approval
3. Special windows to be horizontal period - East West North
4. Windows on West and North elevations to have long narrow east facing glazing (coloured glass)
5. Windows on West/East/North facing middle portion to be appropriate

NOTE -
Air handling unit on north elevation complies with appropriate noise standards under noise mitigation Act.

12 APR 1999


50/90/139

REVISION -
F BOILER ROOM
F Windows revised
Screening for air handling equipment indicated on West and North elevations
H Windows on West elevation
Screening for air handling unit
I

Chhagan H. Mistry ARIBA
Chartered Architects
270 Ballards Lane
London N 12 0ET
Tel 01 445 8114

Project: [unclear]
Drawing Title: ELEVATIONS

Drawn by: [unclear]	Scale: [unclear]
Checked by: [unclear]	Date: [unclear]

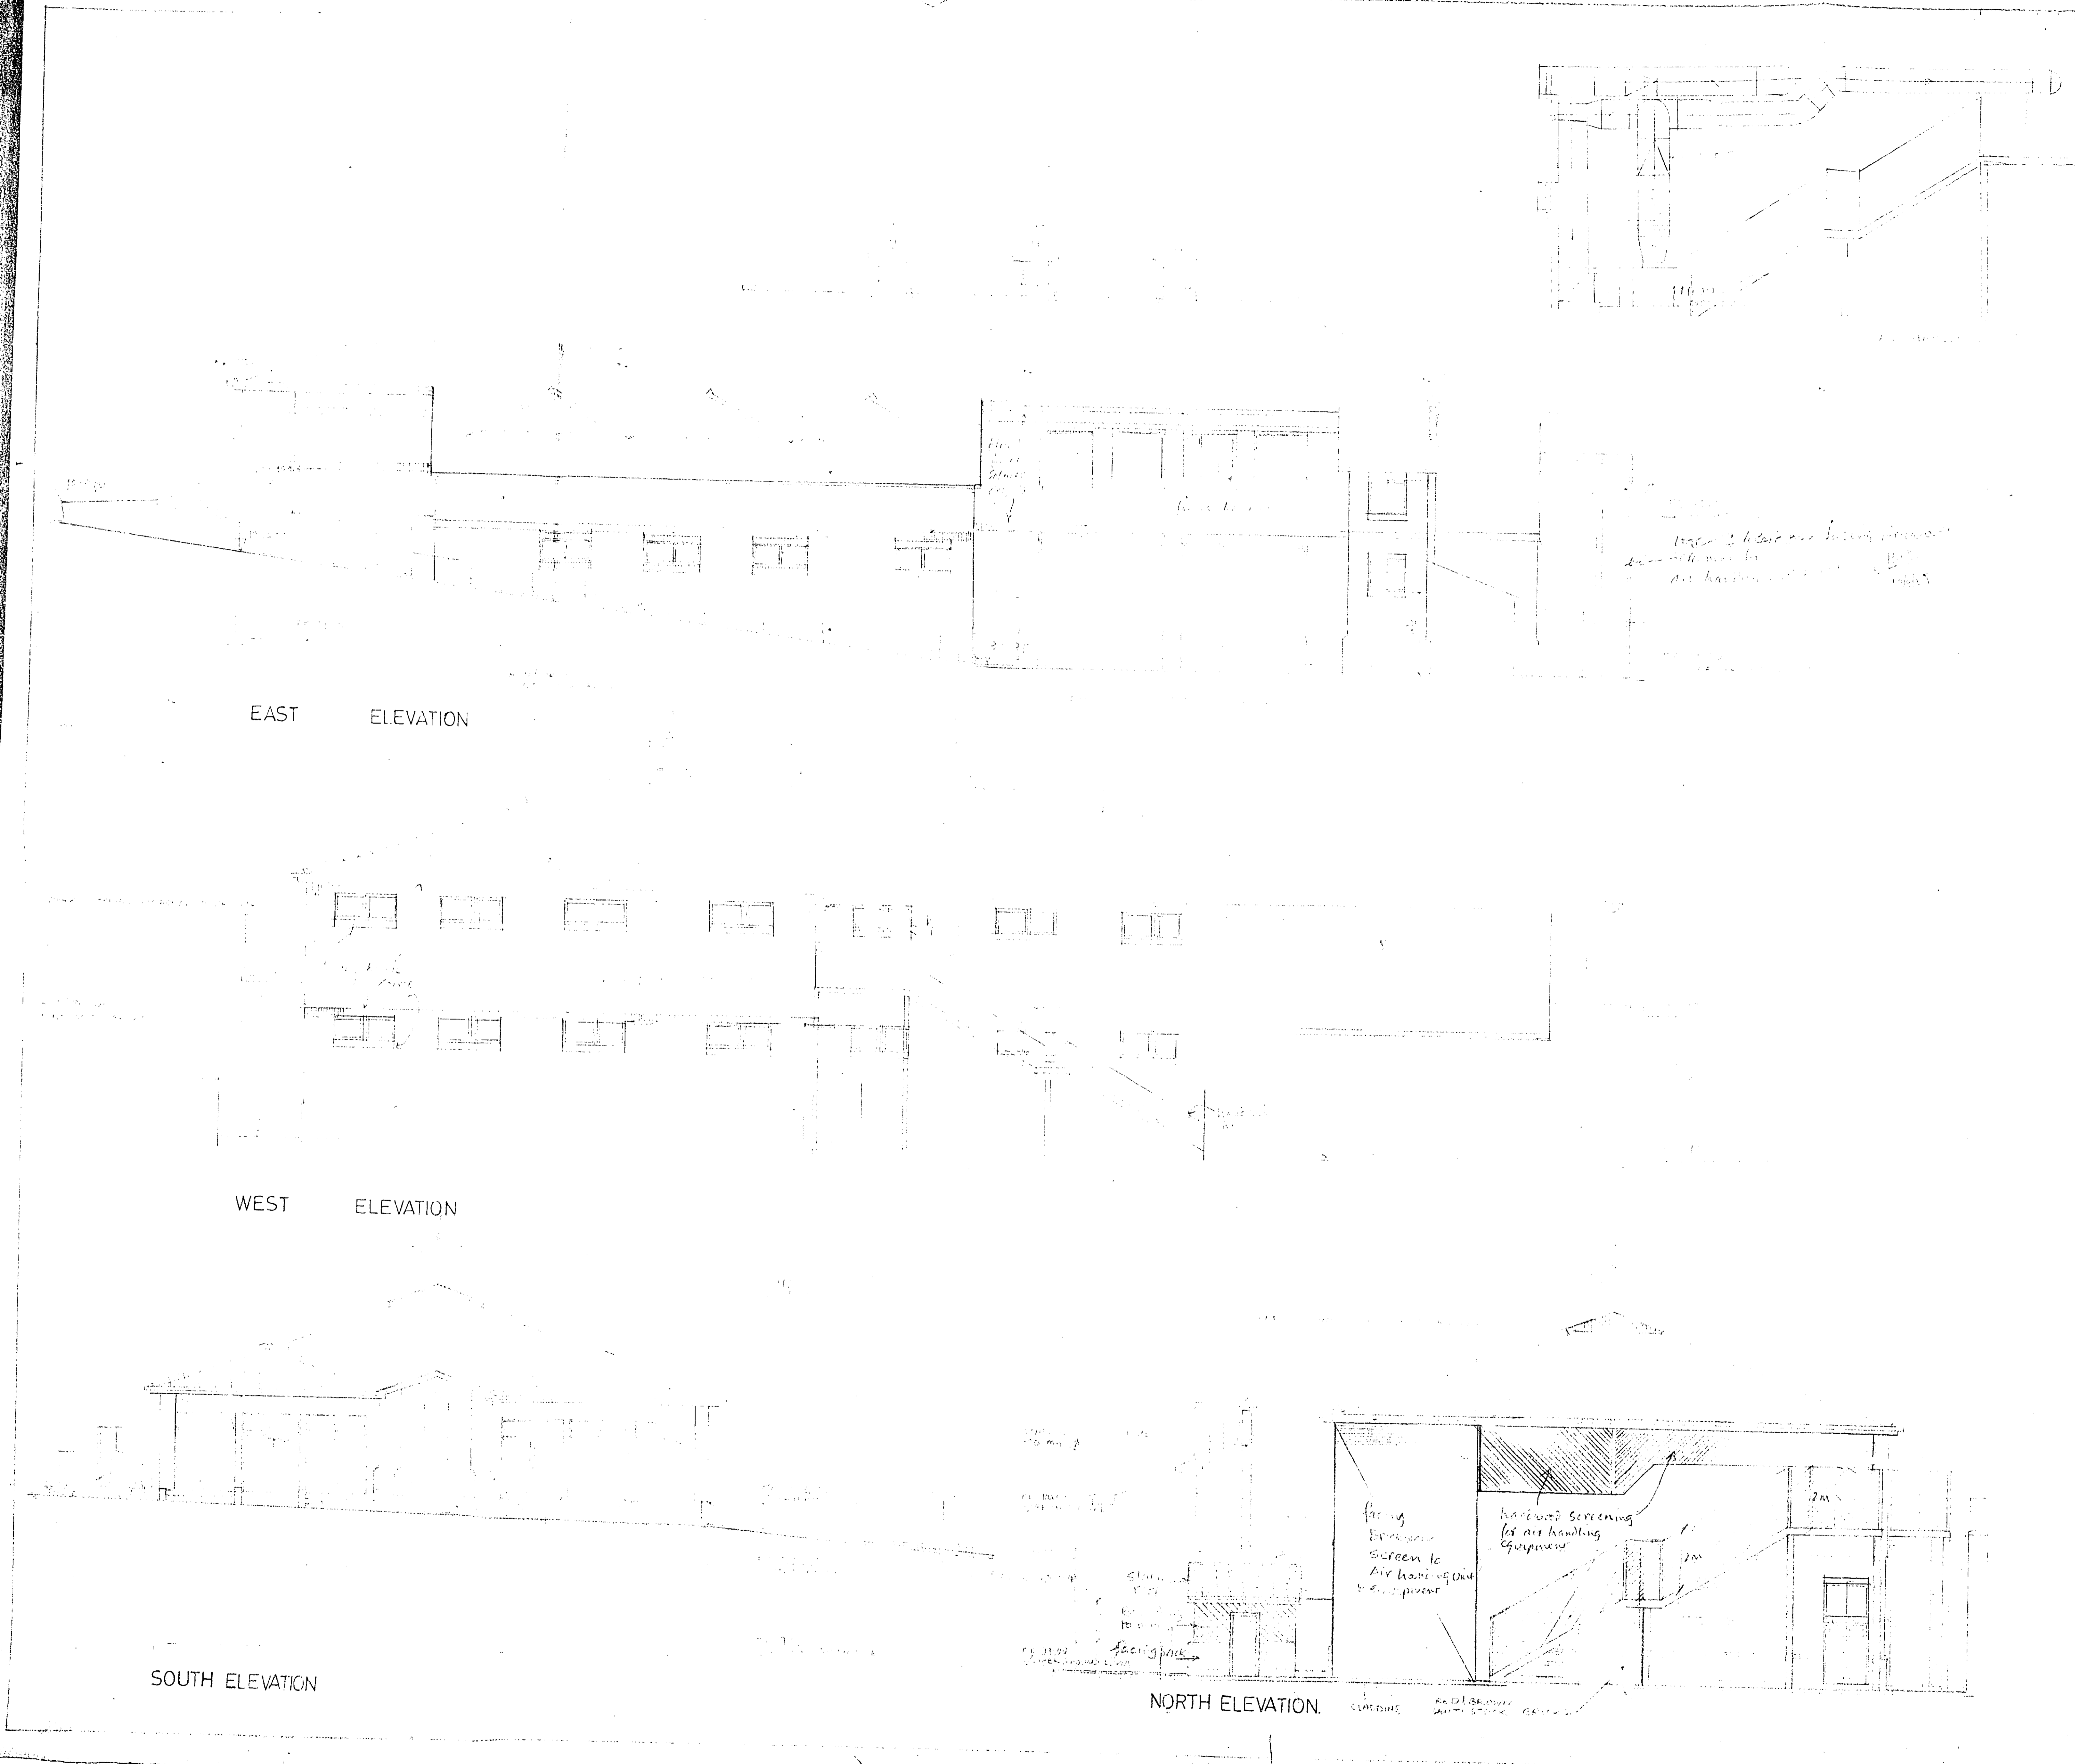

NOTE -
 ELEVATION DESIGNATION CHANGED TO AGREE WITH
 PLANNING APPROVAL DESIGNATION.

1. The elevation shown is the proposed elevation for the building as shown on the site plan. It is subject to the approval of the local planning authority. The elevation is shown in accordance with the requirements of the Town and Country Planning Act 1990. 

NOTE
 Air handling unit on roof
 Elevation complies with applicable
 noise standards under the Noise
 Act.

REVISION -



1. Boiler room
 F. Building altered
 Screening for air handling
 equipment indicated on west
 and north elevations
 II. Building altered
 Screening for air handling
 equipment indicated on west
 and north elevations
 I.

Chhagan H. Mistry ARIBA
 Chartered Architects
 270 Ballards Lane
 London N12 0ET
 (tel) 01-445 8114


Project COMMERCIAL
 Client THE S.W. GROUP
 45/46/47
 WEST

Drawing Title ELEVATIONS


Drawn	Checked	Scale	Drawing No.	Date
			02/1/02	

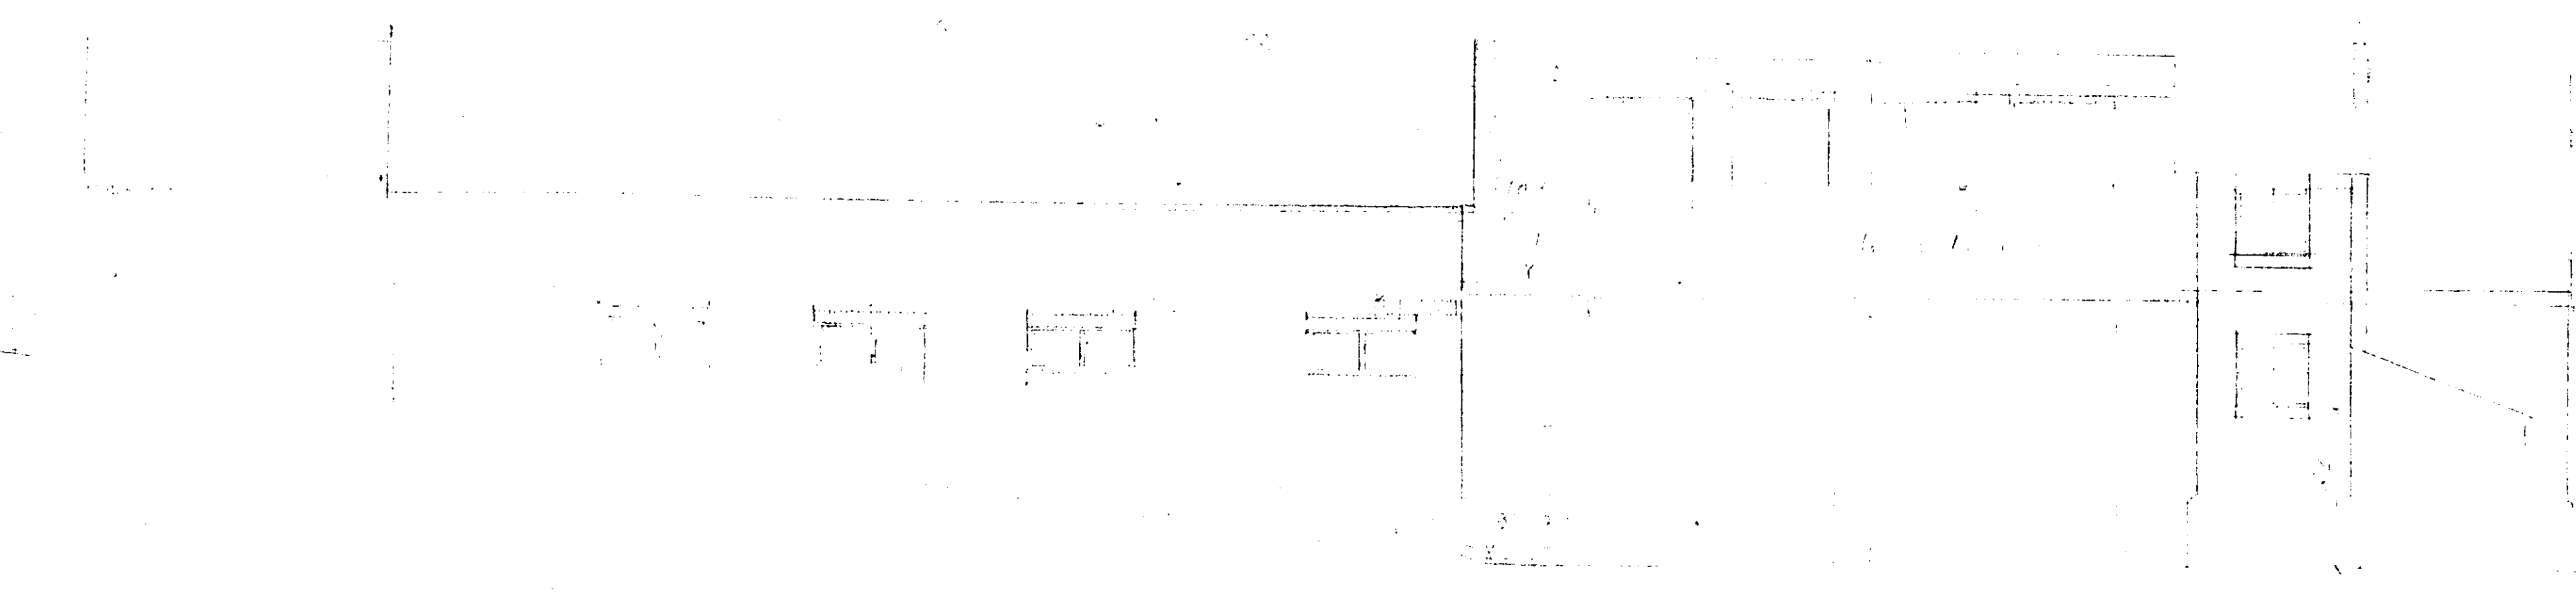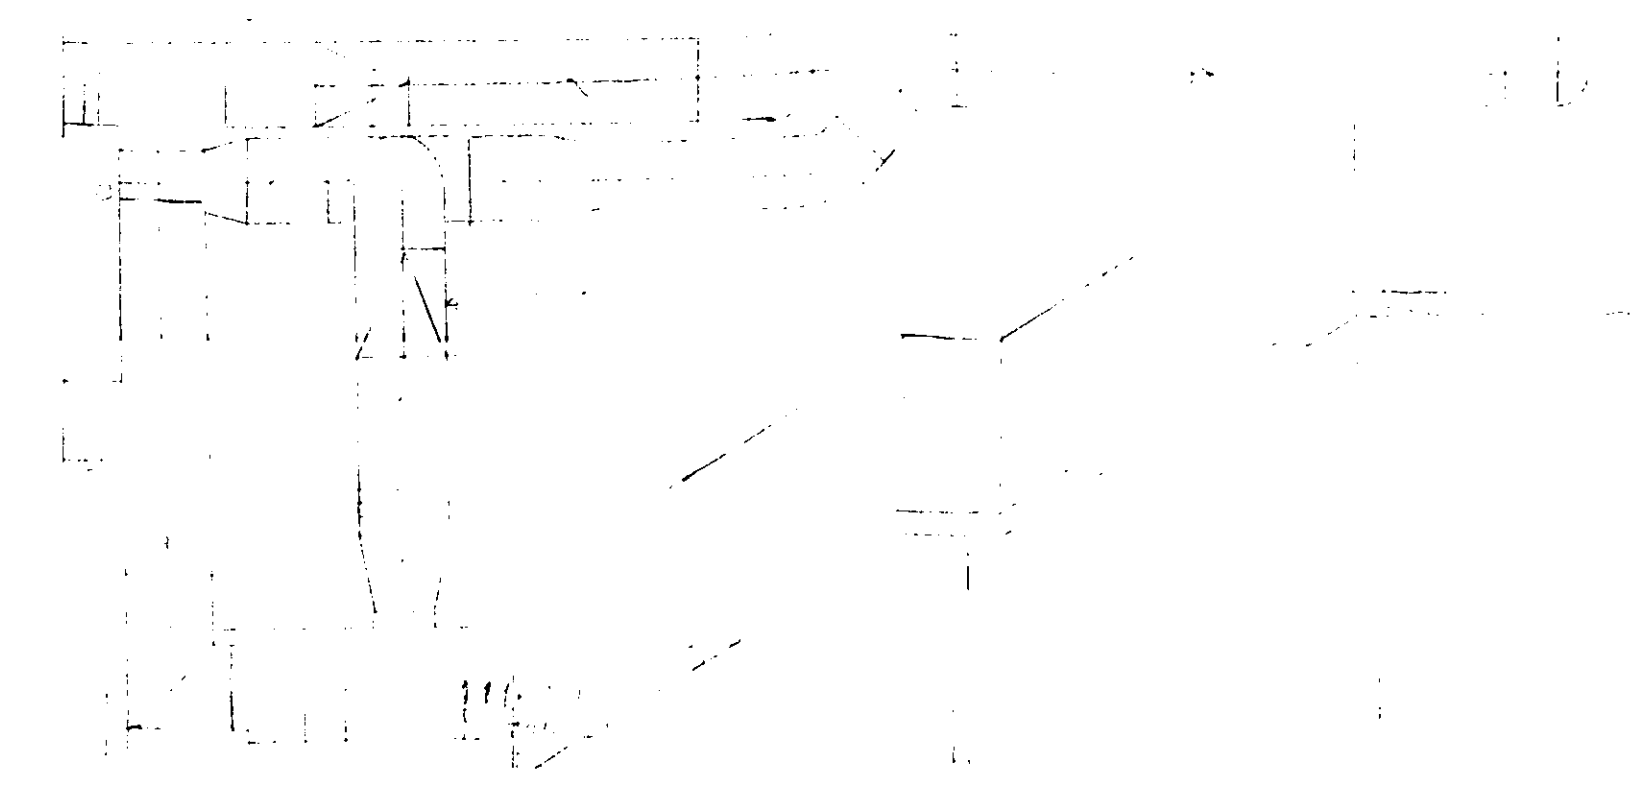


EAST ELEVATION

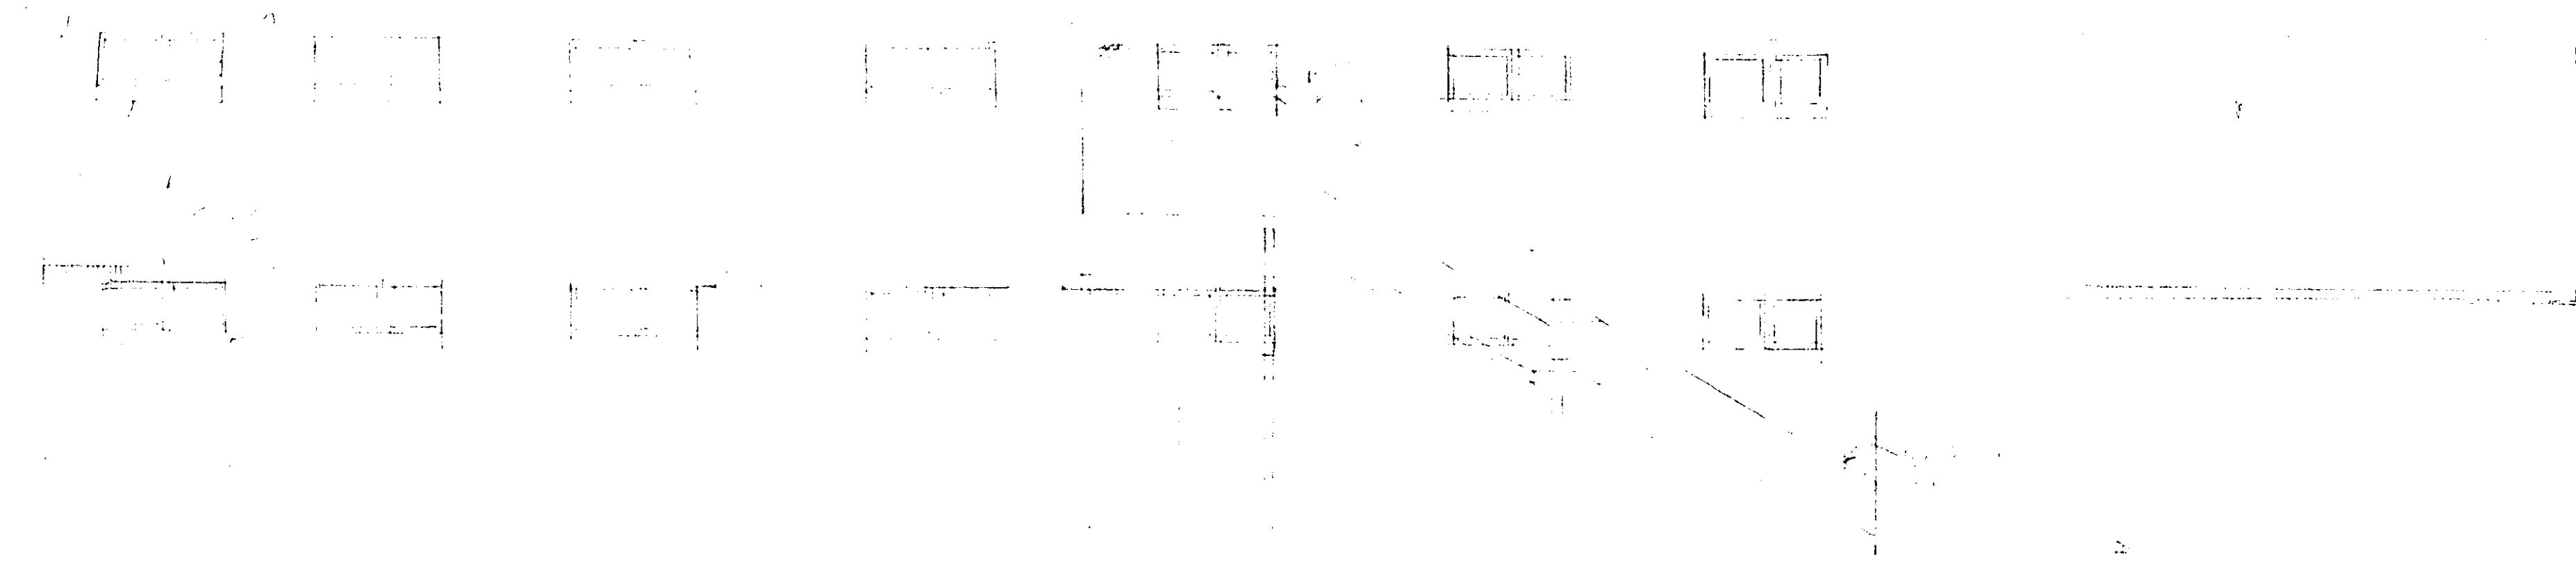


WEST ELEVATION

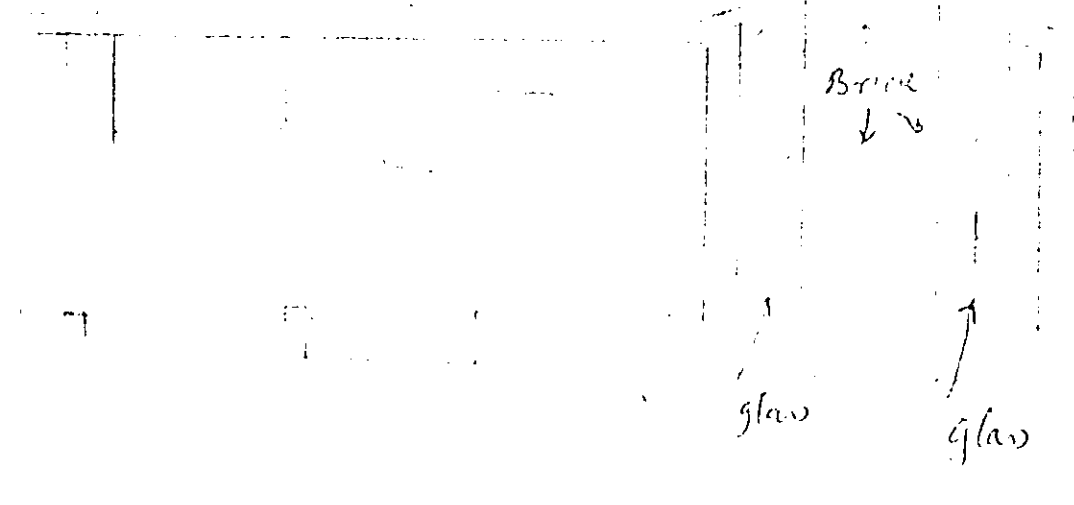

SOUTH ELEVATION

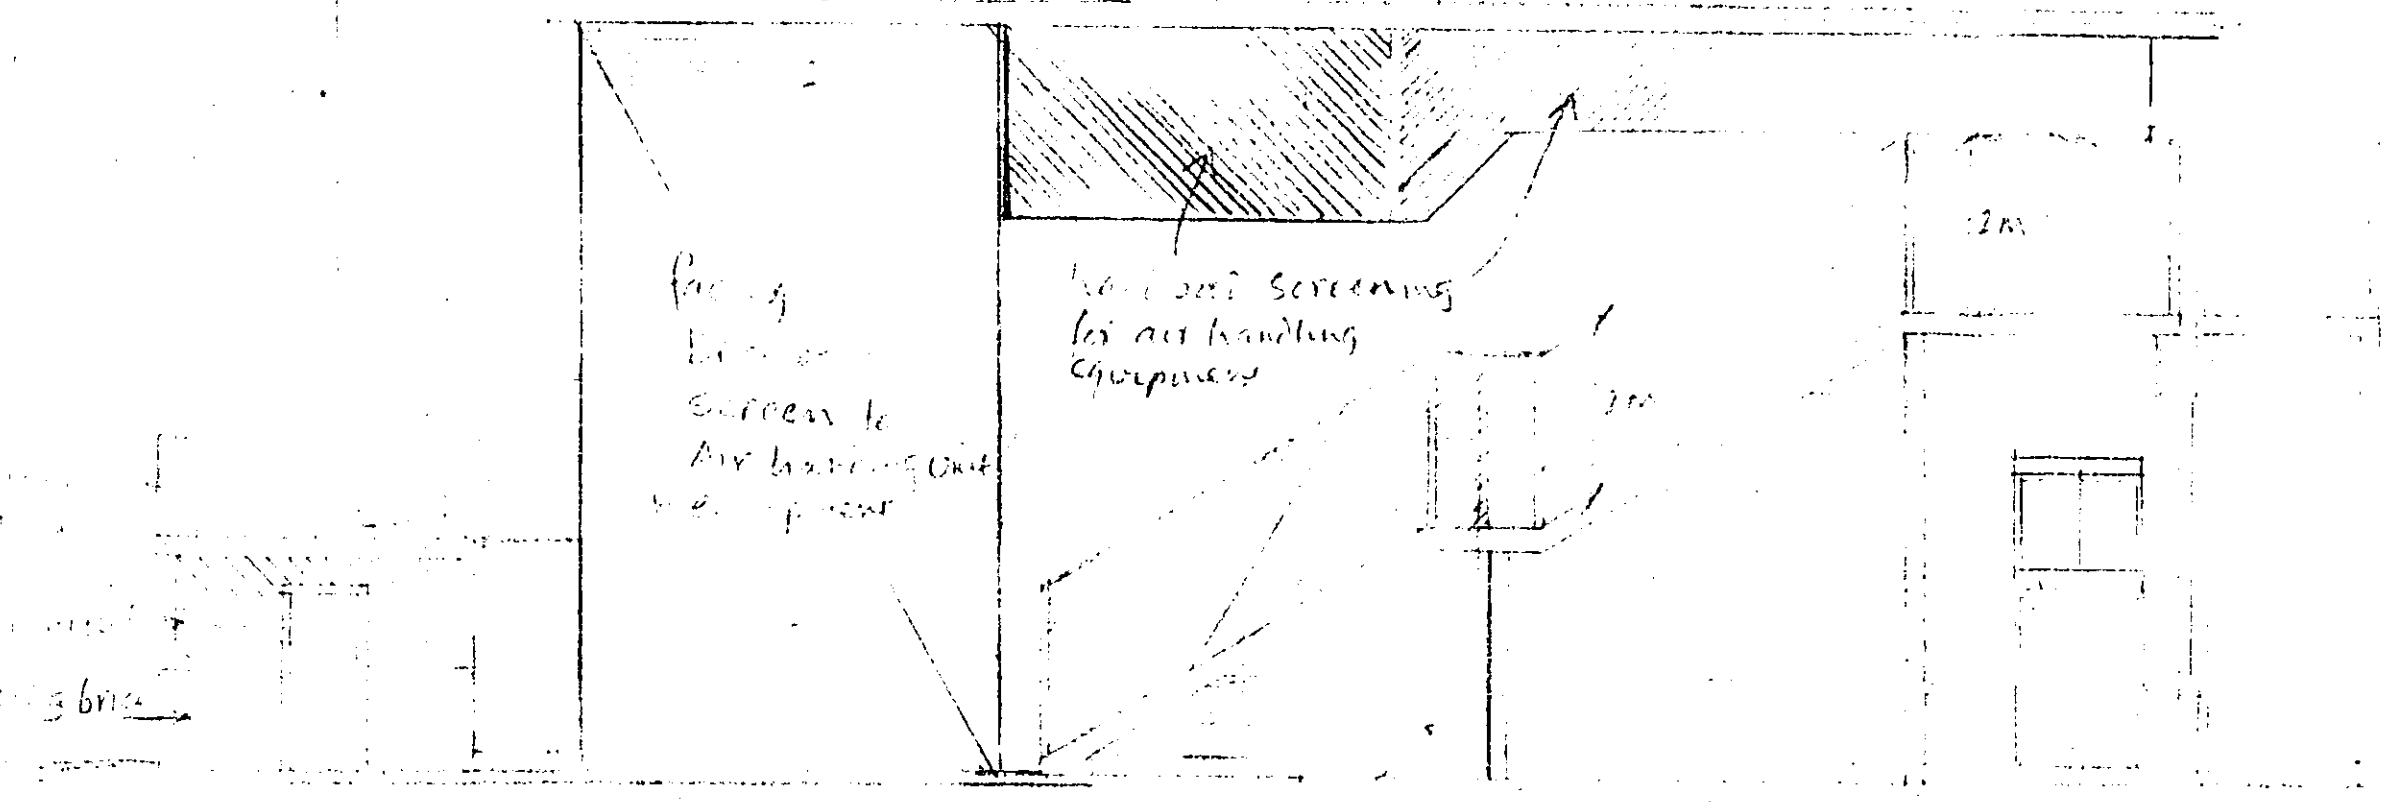

NORTH ELEVATION

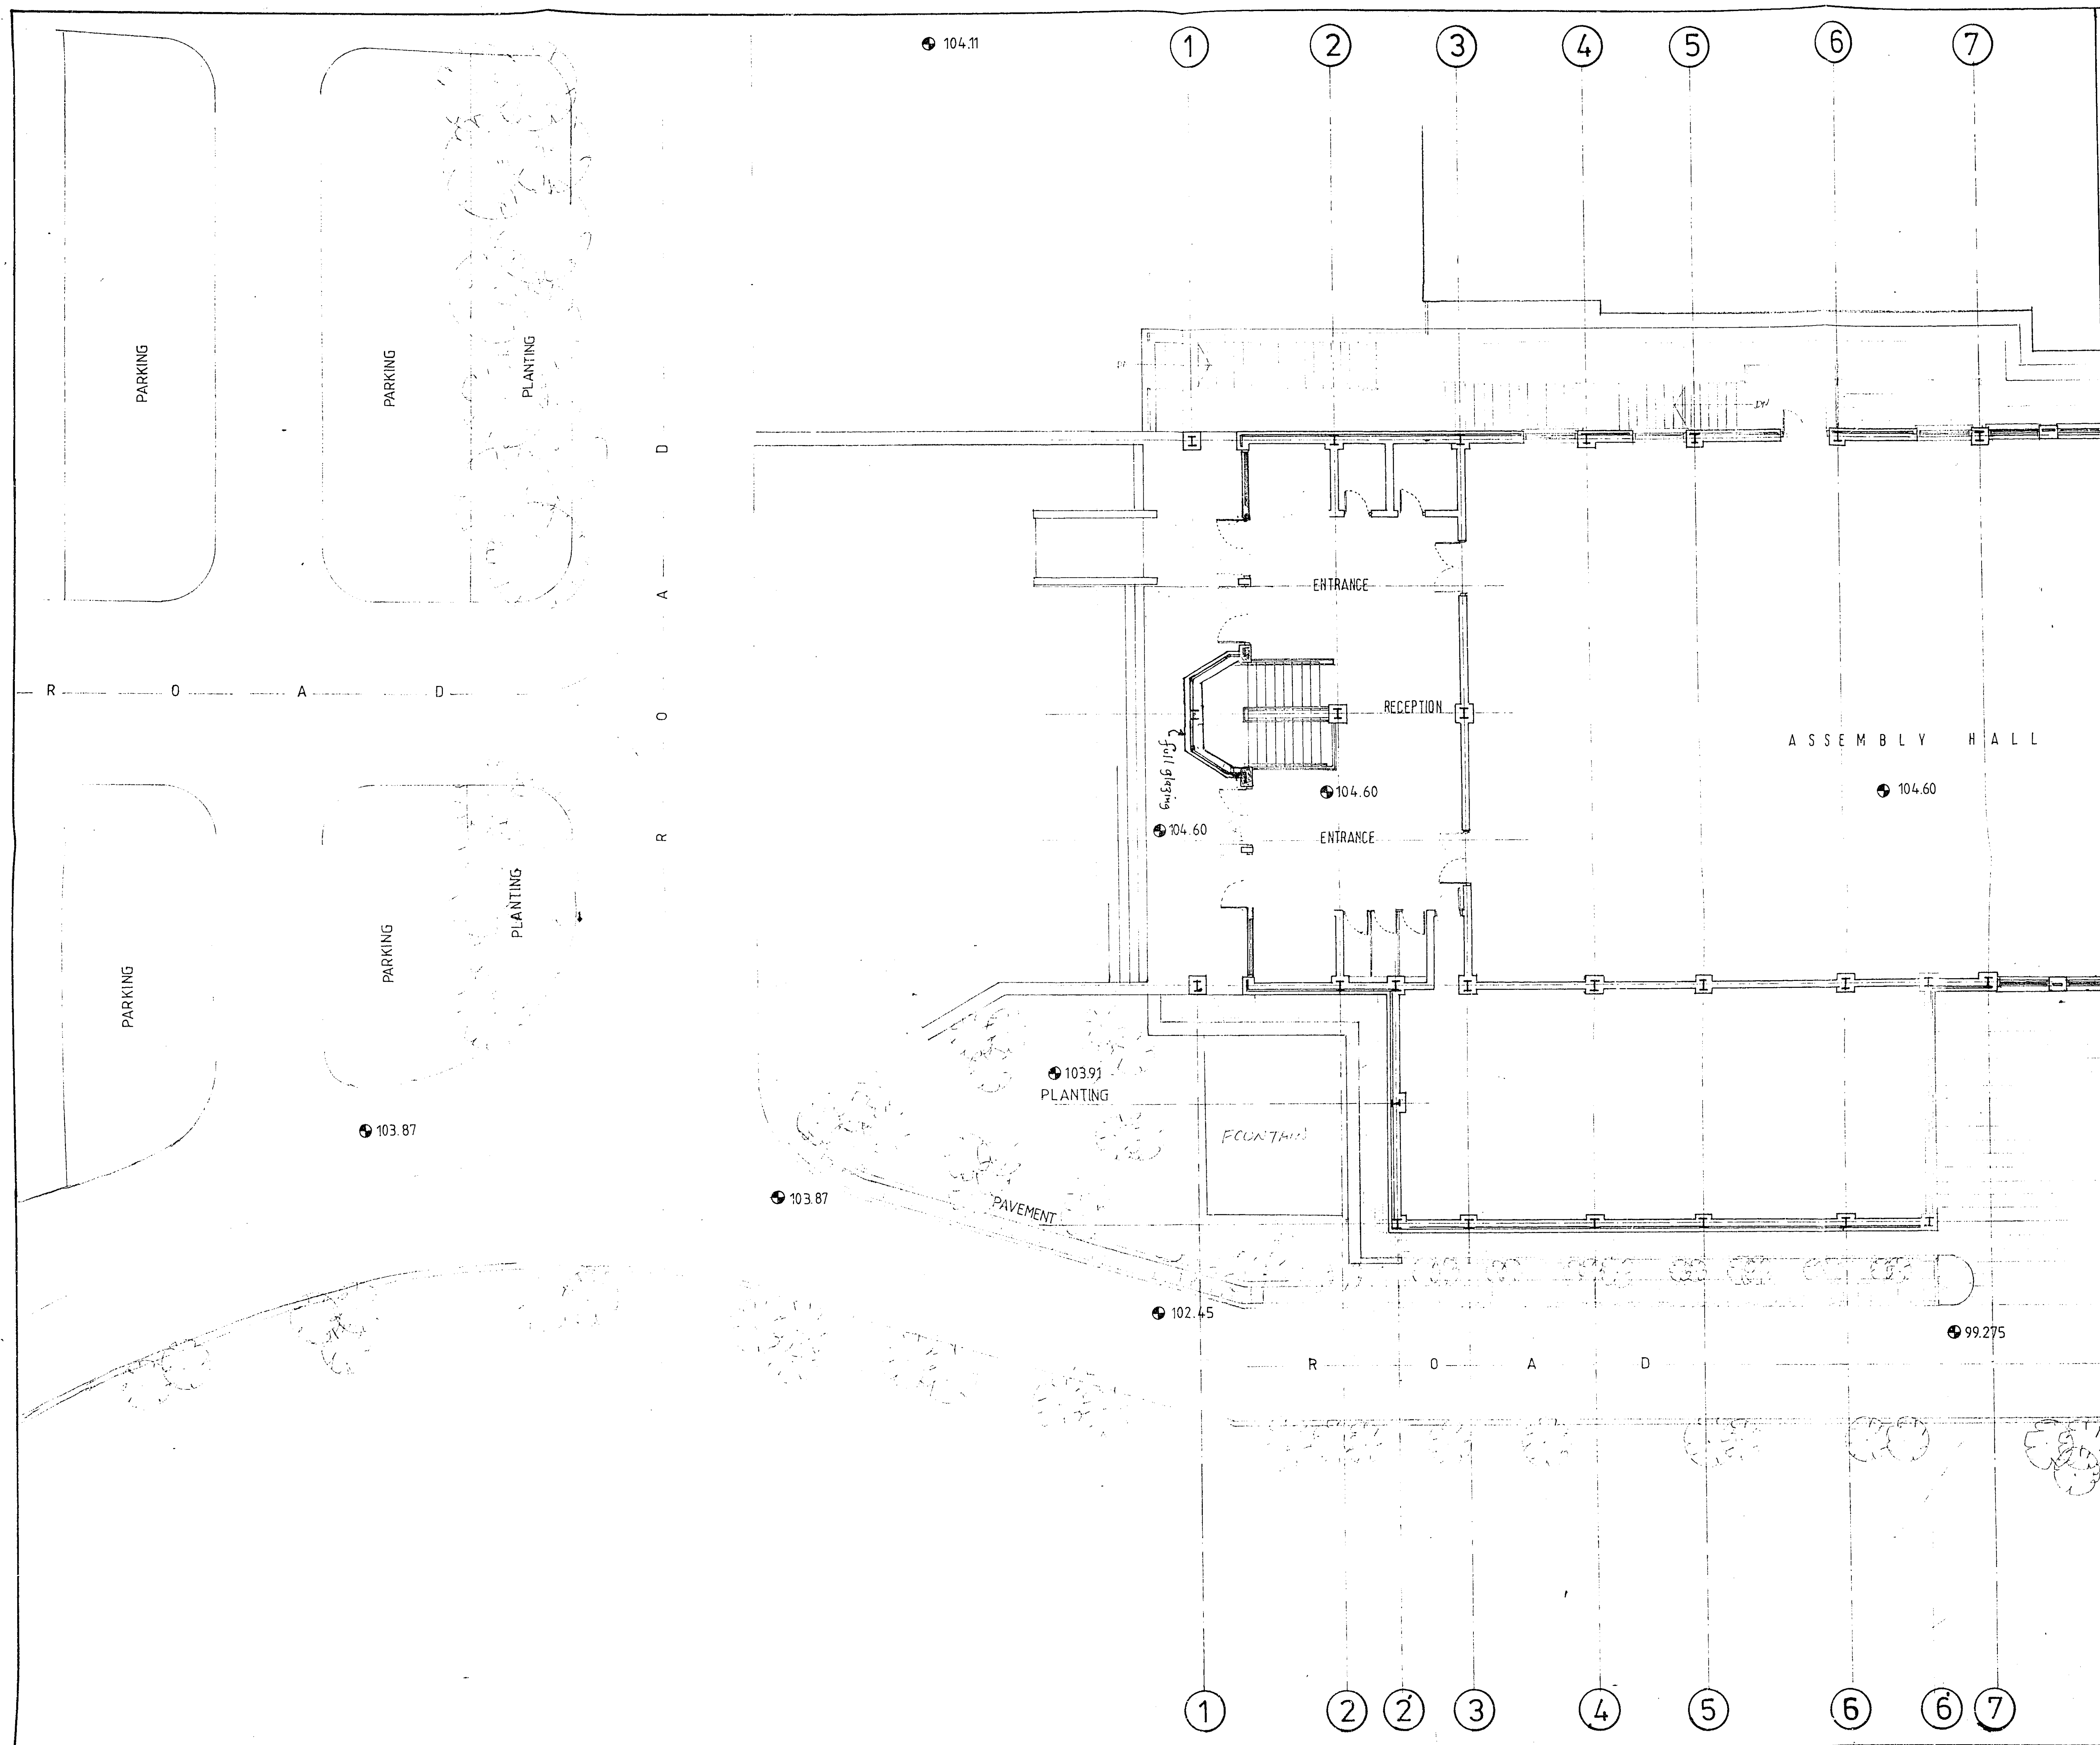


Remarks
 E full slope inserted around Stairwell and throughout forecourt in front elevation

Chhagan H. Mistry ARBIA
 Chartered Architects
 270 Billiards Lane
 London N12 0ET
 Tel: 01-445 8114


Project: **COMMUNITY KALZESHODI HOUSE**
 270 BILLIARDS LANE, LONDON N12 0ET

Drawing Title: **GENERAL PAVING PLAN**
 (SEE PLAN AT 1:100)


Drawn	Date	Scale	Drawn
		1:100	

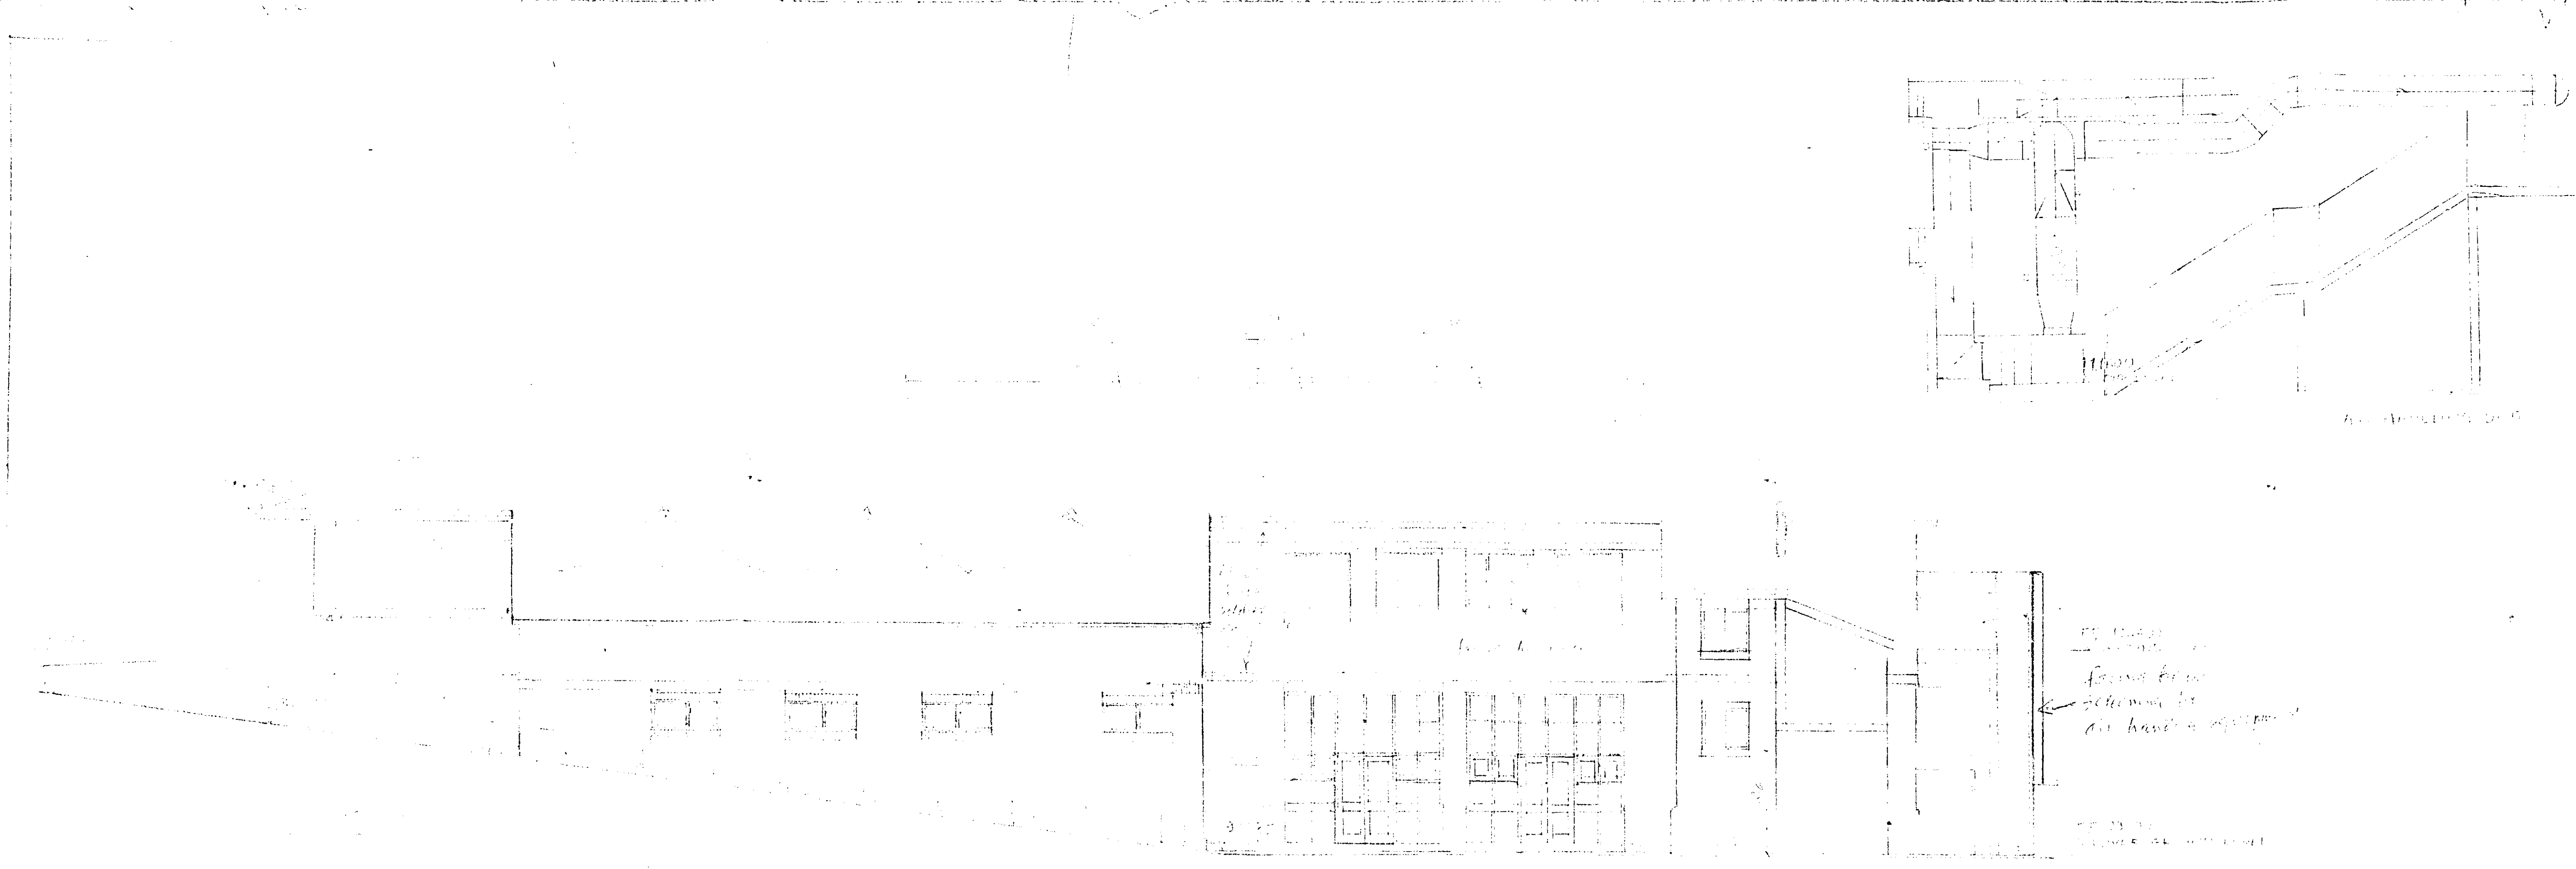


EAST ELEVATION

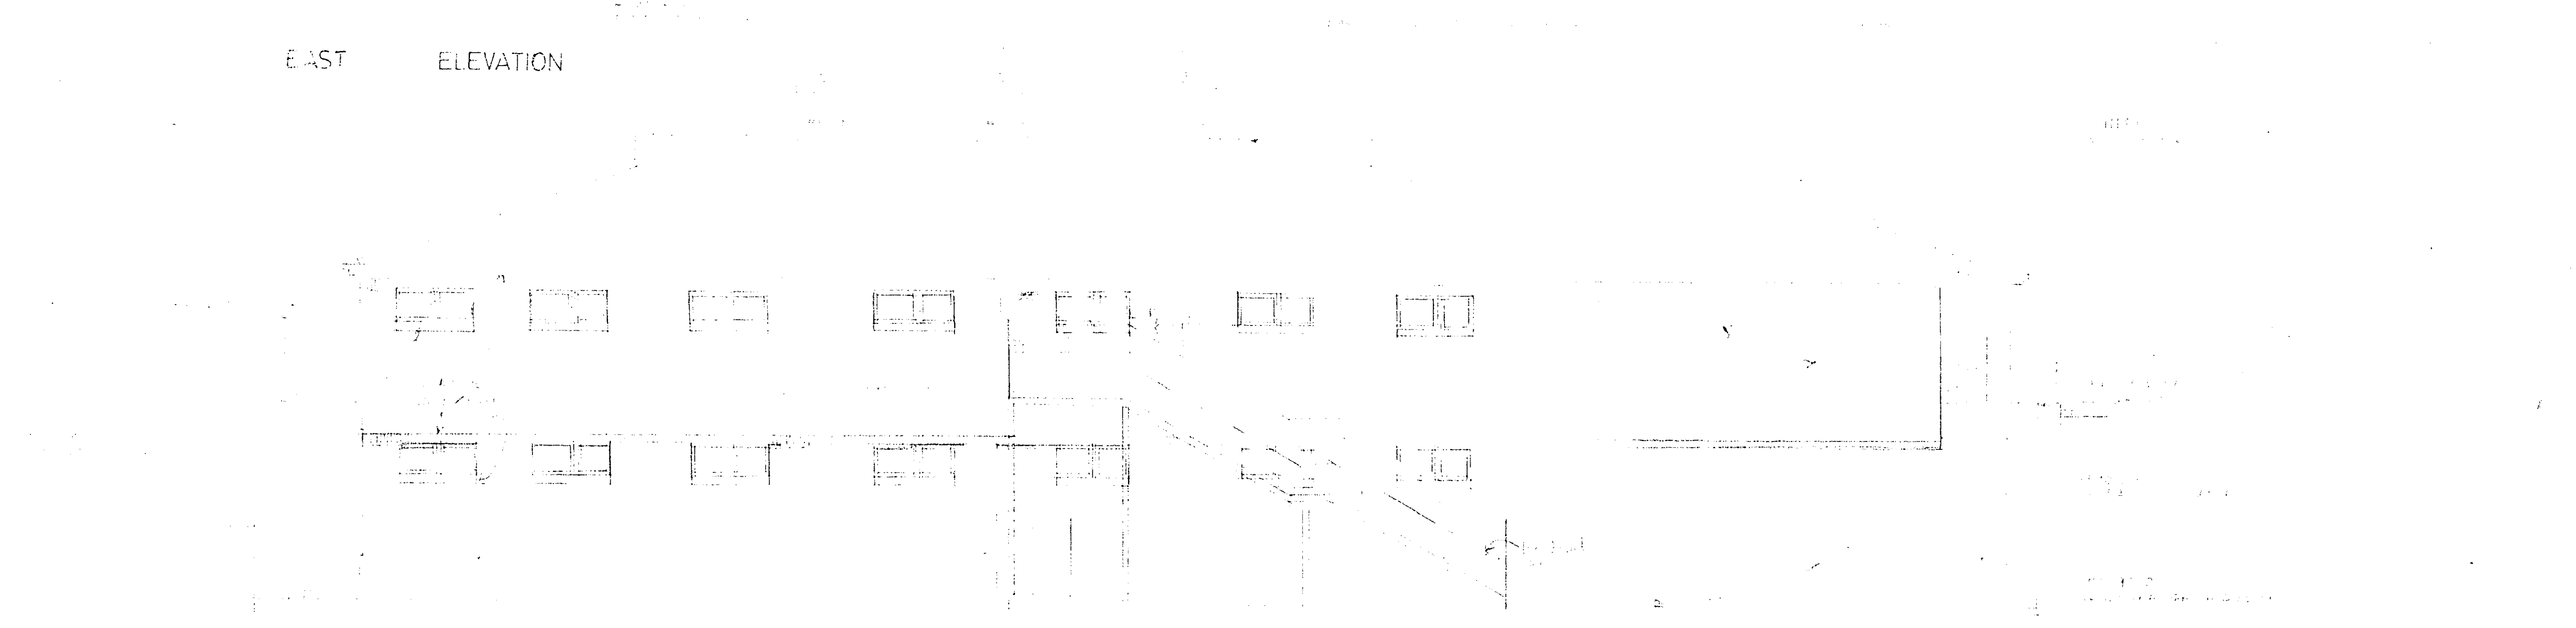

WEST ELEVATION

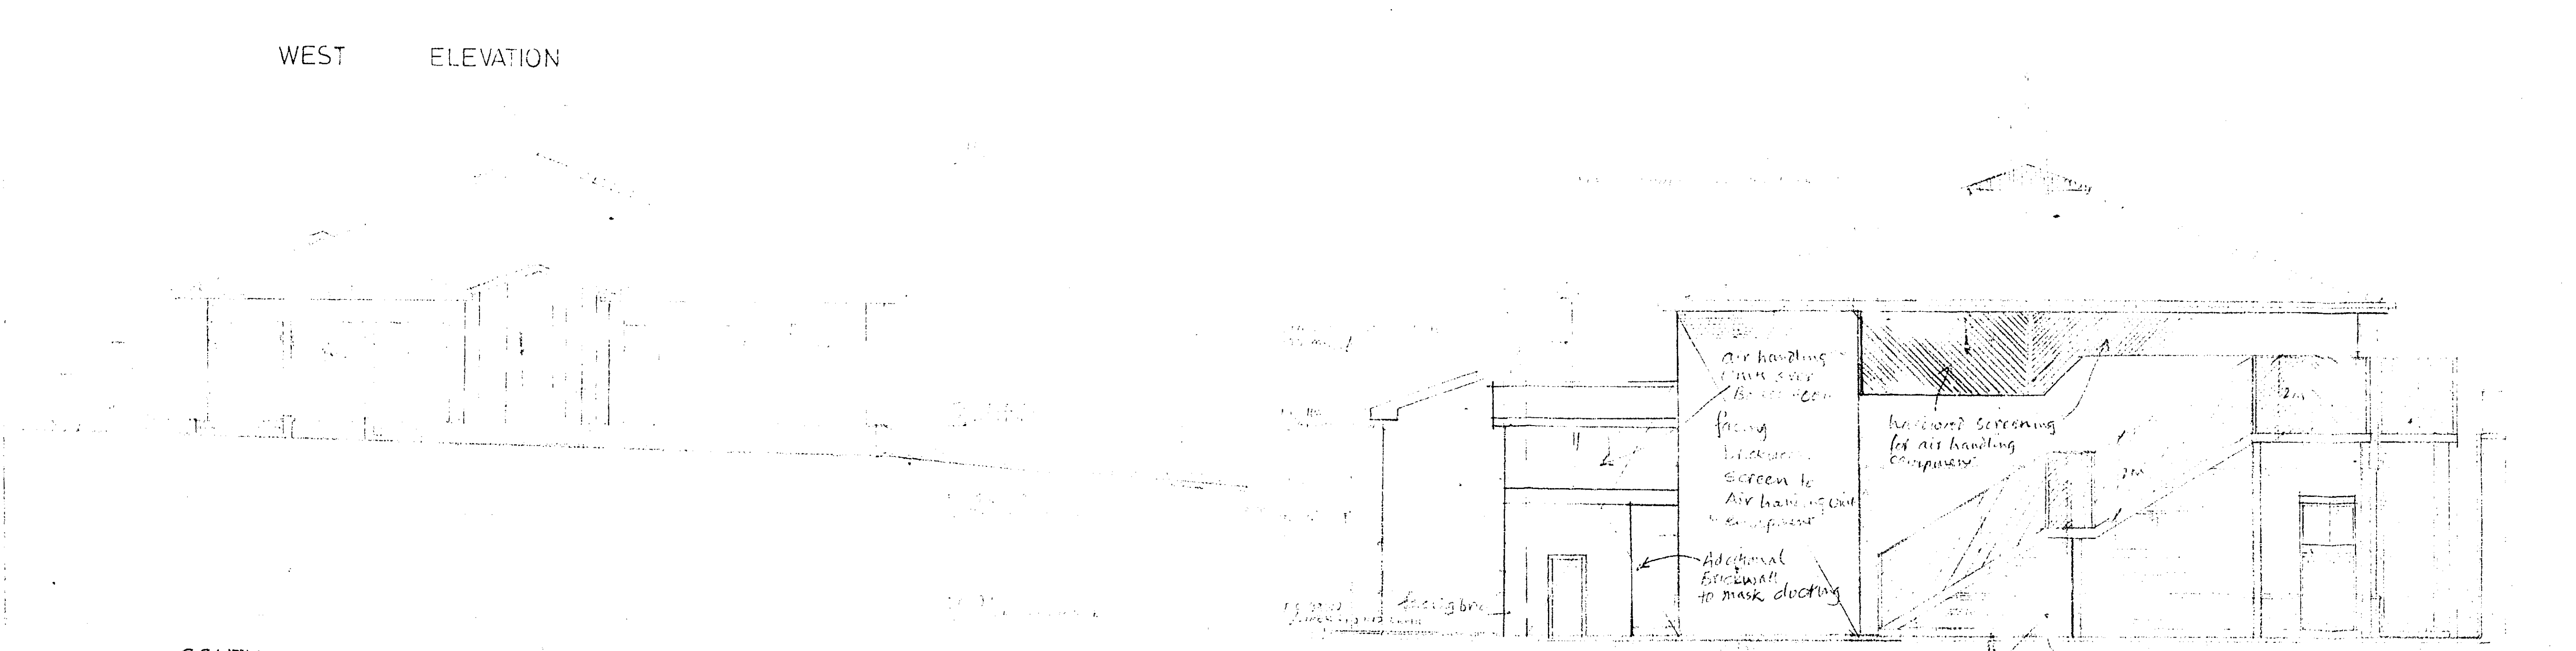

SOUTH ELEVATION

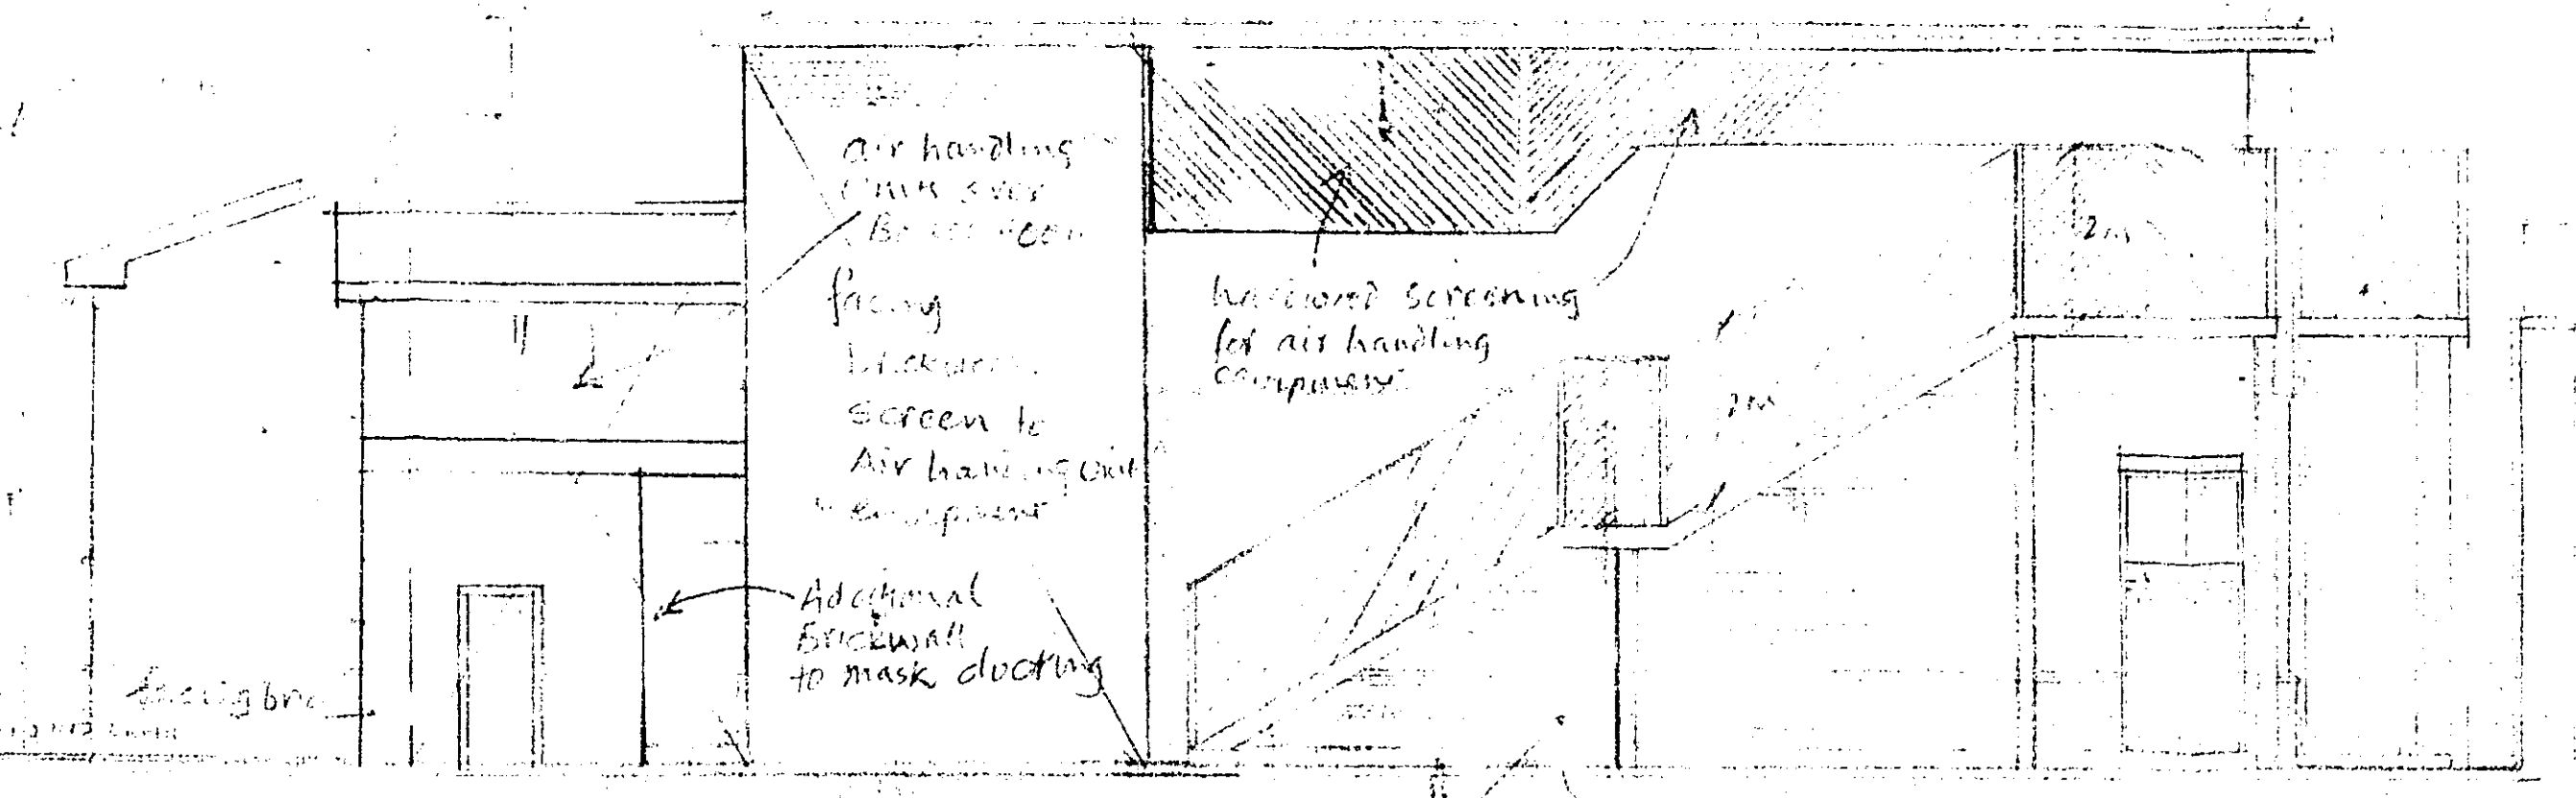

NORTH ELEVATION

NOTE-
ELEVATION DESIGNATION CHANGED TO AGREE WITH PLANNING APPROVAL DESIGNATION.

NOTES
 Windows
 • All windows to be site measured for manufacturing purposes
 • All windows to be solid hardwood sections to Architects Approval
 • OPERABLE WINDOWS TO BE HORIZONTALLY PIVOTED - EAST + WEST + NORTH ELEVATIONS
 • WINDOWS ON WEST AND NORTH elevations to have Georgian style cast double glazing (observed glazing)
 • WINDOWS ON WEST ELEVATION - ONLY MIDDLE PORTION TO BE OPERABLE

NOTE
 Air handling Unit on North Elevation complies with acceptable noise standards under noise pollution Act.

REVISION -
 1. Add detail of the air handling unit and its location on the north elevation drawing
 2. Addition of external cladding to the roof to the right elevation
 E Boiler Rm indicated
 F Windows altered Screening for air handling equipment indicated on West and North elevations
 G Windows on West elevation altered
 H Screening to air handling unit added to West elevation
 J Air handling units positioned over Boiler Rm strong lifting doors on the glassed screen

Chaghan H Mistry ARIBA
 Chartered Architect
 270 Ballards Lane
 London N 22 0ET
 Tel: 01-445 612

Project No.	
Client	
Drawing No.	
Date	