


Existing Lightwell 2

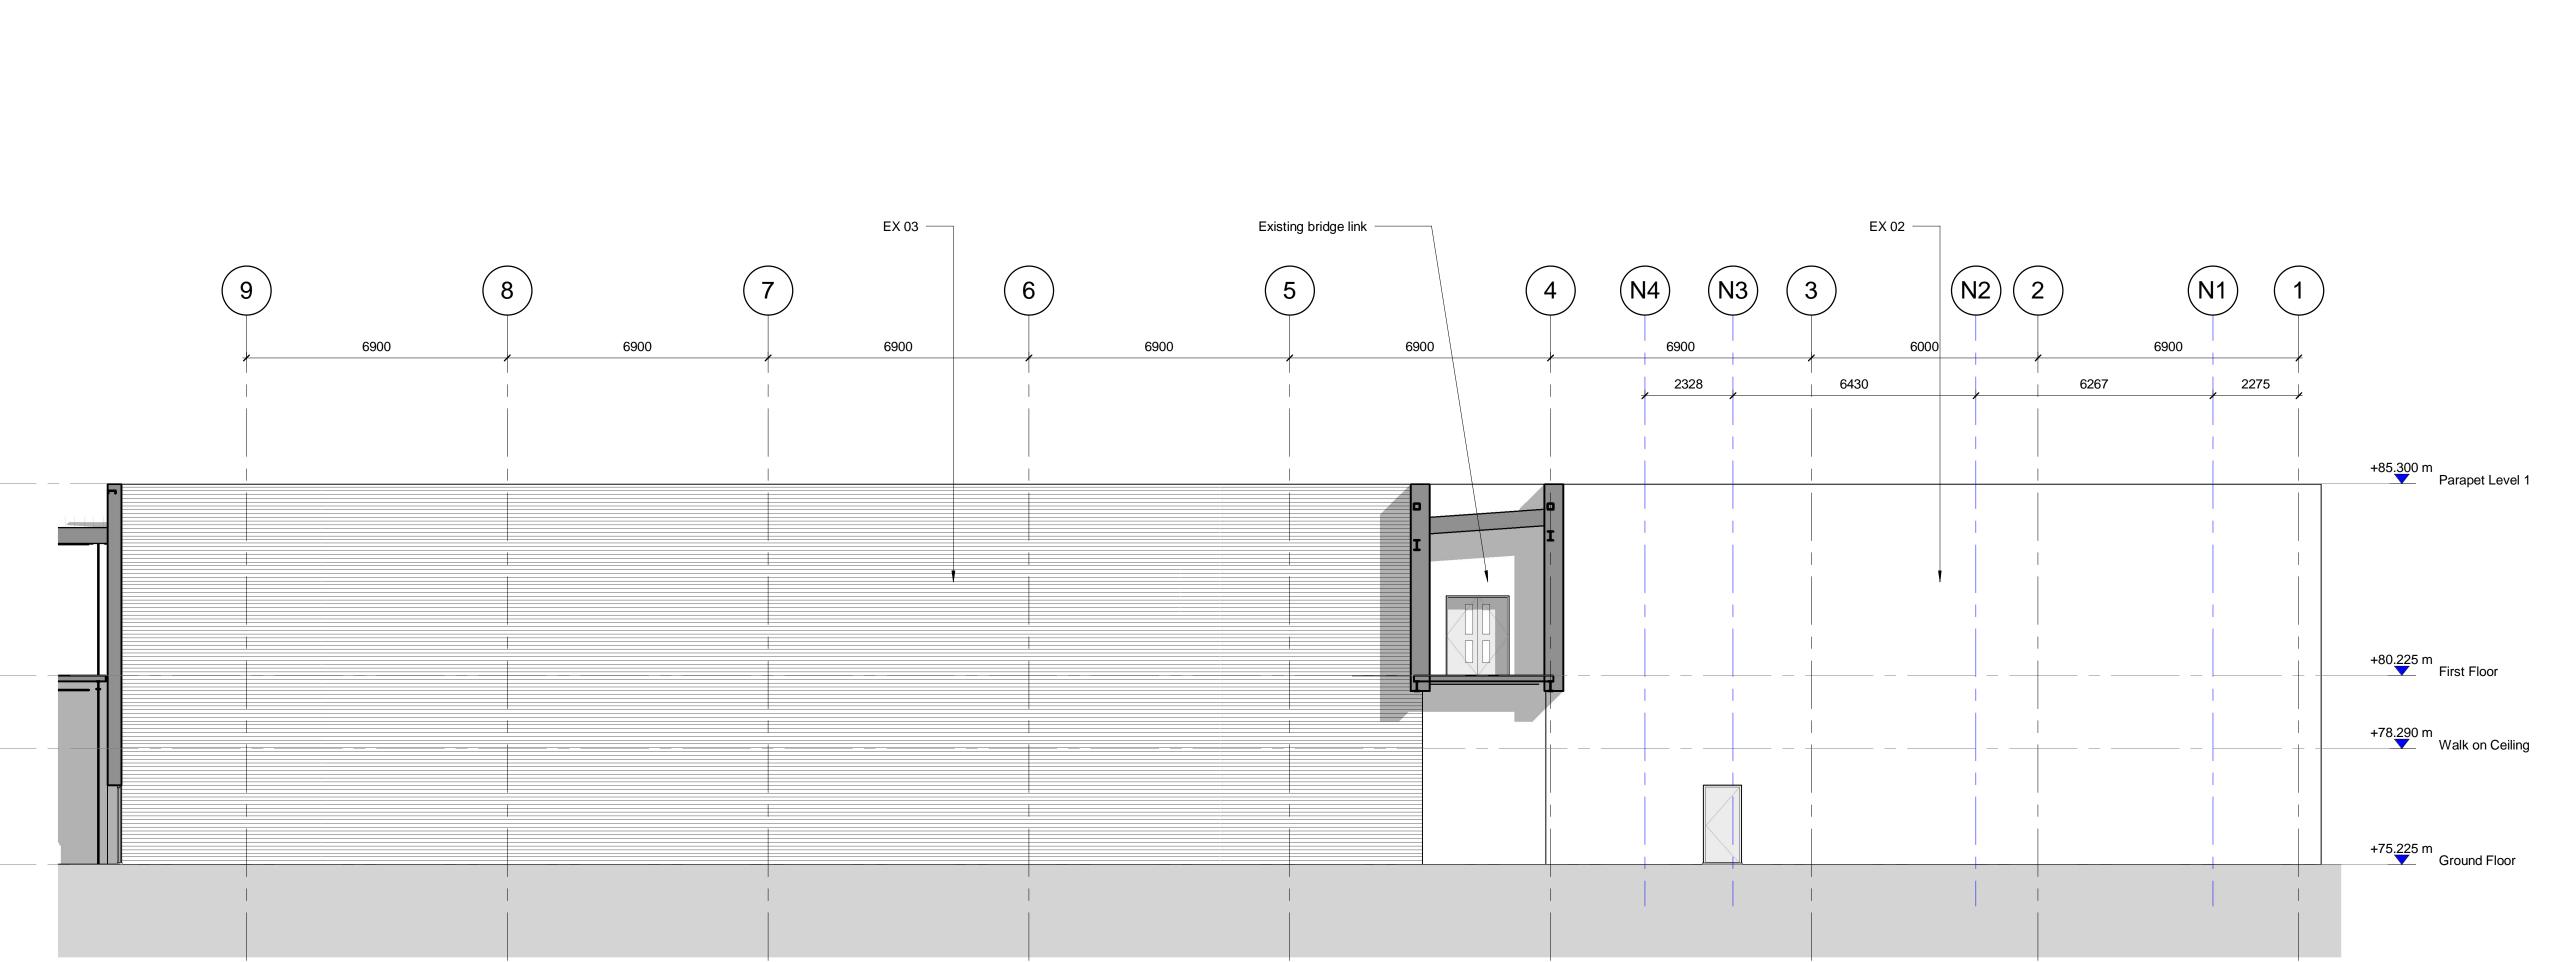

AECOM Project

Project 075
Packaging Facility
Fitout

KEY PLAN

South Elevation

≥ Lightwell 1

Lightwell 2

Eisai Manufacturing Ltd Mosquito Way, Hatfield AL10 9SN Client

Eisai Manufacturing Ltd (EML)

Consultant

Lightwell 1

 $^{\lor}$ Lightwell 2

AECOM
4th Floor, Bridgewater House
Whitworth St,
MANCHESTER,
M1 6LT
United Kingdom
+44 (0) 161 907 3500 tel
www.aecom.com

Notes

GENERAL NOTES

ALL DIMENSIONS ARE IN MILLIMETERS UNLESS NOTED OTHERWISE.

ELECTRONIC DATA/ DRAWINGS ISSUED AS

'READ ONLY' AND SHOULD BE INTERROGATED FOR MEASUREMENT. ALL DIMENSIONS AND LEVELS SHOULD BE 'READ ONLY' FROM THOSE VALUES STATED IN TEXT, ON THE DRAWINGS.

THIS DRAWING IS TO BE READ IN CONJUSTION WITH ALL RELEVANT ARCHITECTURAL, CIVIL, STRUCTURAL, MECHANICAL AND ELECTRICAL

SPECIFICATIONS.

ALL WORK TO BE CARRIED OUT IN
ACCORDANCE WITH CURRENT BUILDING
REGULATIONS AND ALL RELEVANT BRITISH

DRAWINGS AND THEIR CORRESPONDING

CODES OF PRACTICE.

MATERIALS.

ALL CONTRACTORS SHALL BE RESPONSIBLE FOR THE CORRECT SETTING OUT OF THE WORKS ON SITE. CONTRACTOR MUST VISIT THE SITE AND BE RESPONSIBLE FOR TAKING AND CHECKING ALL DIMENSIONS RELATIVE TO THEIR WORK AND PRIOR TO FABRICATION OF

AECOM ARCHITECTS ARE TO BE ADVISED OF ANY VARIATION BETWEEN DRAWINGS AND SITE CONDITIONS.

COPYRIGHT OF THIS DRAWING IS VESTED IN AECOM AND IT MUST NOT BE COPIED OR REPRODUCED WITHOUT WRITTEN CONSENT. FIGURED DIMENSIONS ONLY ARE TO BE TAKEN FROM THIS DRAWING. DO NOT SCALE OFF THIS DRAWING... IF IN DOUBT ASK

EXISTING MATERIALS LEGEND

EX01 - Powder Coated Aluminium Curtain Walling System

EX02 - Sto Therm Insulated Render

EX03 - Euroclad Elite 55 Composite Cladding

EX04 - Kingspan KS1000 QuadCore
Trapezoidal Composite Insulated Roof

EX05 - Aluminium Louvre System

Issue/Revision

 P1
 07/07/20
 PLANNING ISSUE
 MB/AJS/TY

 T00
 22/05/20
 TENDER ISSUE
 BMC/JP/AJS

 T0
 20/05/20
 TENDER ISSUE
 BMC/AJS/JP

 P0
 04/05/20
 First issue for client comment
 GO/JP/AJS

 Rev.
 Date
 Description
 Drn/ChkApr

Key Plan

uitability Status

S2 - Suitable For Information

Project Number

Sheet Title
Existing Elevations 2

60624540-ACM-EI-ZZ-DR-A-03101

Scale: As indicated@A0 Rev: P1

0 2500 5000 mn SCALE: 1:100