



GENERAL NOTES

- USE MARKED DIMENSIONS
- DO NOT ALTER THIS BY HAND
- THIS DRAWING IS TO BE READ IN CONJUNCTION WITH ALL OTHER RELEVANT DRAWINGS AND SPECIFICATIONS
- ANY APPARENT DRAFTING ERROR AND/OR DIFFERENCES BETWEEN OTHER DRAWINGS AND SPECIFICATIONS SHALL BE BROUGHT TO OUR ATTENTION
- ALL DIMENSIONS ARE IN MILLIMETERS UNLESS STATED OTHERWISE

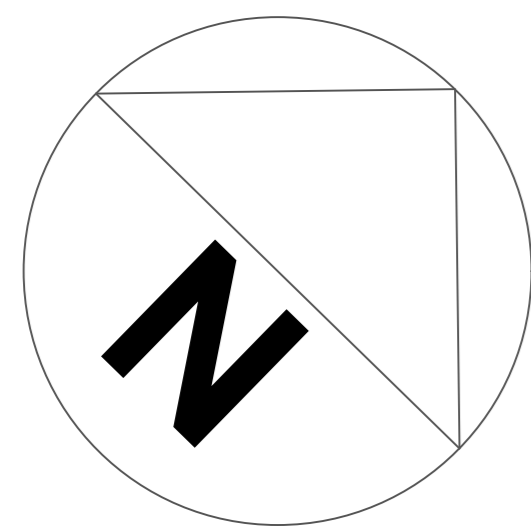

PROJECT NOTES

- RECREATION OF PLANNING DRAWING 08/05/08

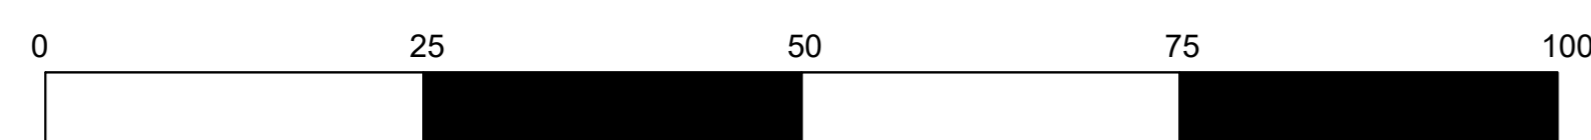

REV	DESCRIPTION	DRN	CHK	APR	DATE
V1	FOR PLANNING	SB	RN	KB	12/21

PROJECT

OCADO, HATFIELD  
 ADDRESS  
 OCADO LTD,  
 GYPSY MOTH AVENUE,  
 HATFIELD,  
 HERTFORDSHIRE,  
 AL10 9BD

TITLE

EXISTING FLOOR PLAN

DRG. NO

634-SYZ-DR-02

REVISION

V1

DRAWN BY

SB

CHECKED BY

RN

SCALE

1:500@A0

ISSUED

13/12/2021

APPROVED

KB

**SYZ Y GY**  
 THE FUTURE | REALIGNED

SYZGY CONSULTING LIMITED

UNIT B6,  
 HATCHERS YARD,  
 9 TANNER STREET  
 LONDON  
 SE1 3LE

T: +44 (0) 20 7193 6040  
 www.szygyconsulting.eu