



GENERAL NOTES

- USE MARKED DIMENSIONS
- DO NOT ALTER THIS BY HAND
- THIS DRAWING IS TO BE READ IN CONJUNCTION WITH ALL OTHER RELEVANT DRAWINGS AND SPECIFICATIONS
- ANY APPARENT DRAFTING ERROR AND/OR DIFFERENCES BETWEEN OTHER DRAWINGS AND SPECIFICATIONS SHALL BE BROUGHT TO OUR ATTENTION
- ALL DIMENSIONS ARE IN MILLIMETERS UNLESS STATED OTHERWISE

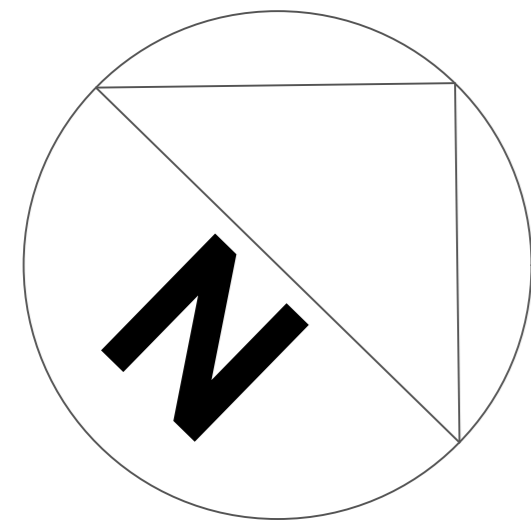

PROJECT NOTES

- RECREATION OF PLANNING DRAWING 08/05/08

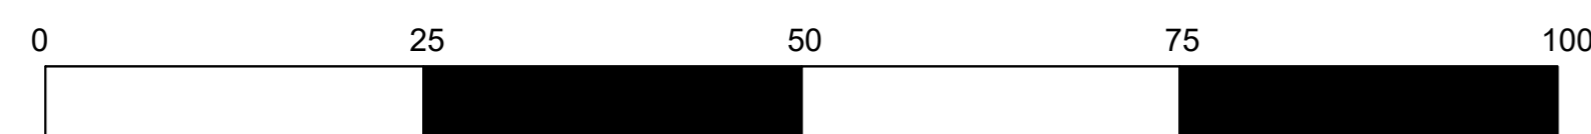

REV	DESCRIPTION	DRN	CHK	APR	DATE
V2	REFERENCES TO "NEW" REMOVED	SB	RN	KB	01/21
V1	FOR PLANNING	SB	RN	KB	12/21

PROJECT	OCADO, HATFIELD
ADDRESS	OCADO LTD, GYPSY MOTH AVENUE, HATFIELD, HERTFORDSHIRE, AL10 9BD
TITLE	EXISTING FLOOR PLAN

DRG. NO	634-SYZ-DR-02
REVISION	V2
SCALE	1:500@A0
DRAWN BY	SB
ISSUED	13/12/2021
CHECKED BY	RN
APPROVED	KB

SYZ Y GY
THE FUTURE | REALIGNED

SYZGY CONSULTING LIMITED
UNIT B6,
HATCHERS YARD,
9 TANNER STREET
LONDON
SE1 3LE
T: +44 (0) 20 7193 6040
www.szygyconsulting.eu