


NO PANELS VISIBLE ON NORTH ELEVATION.

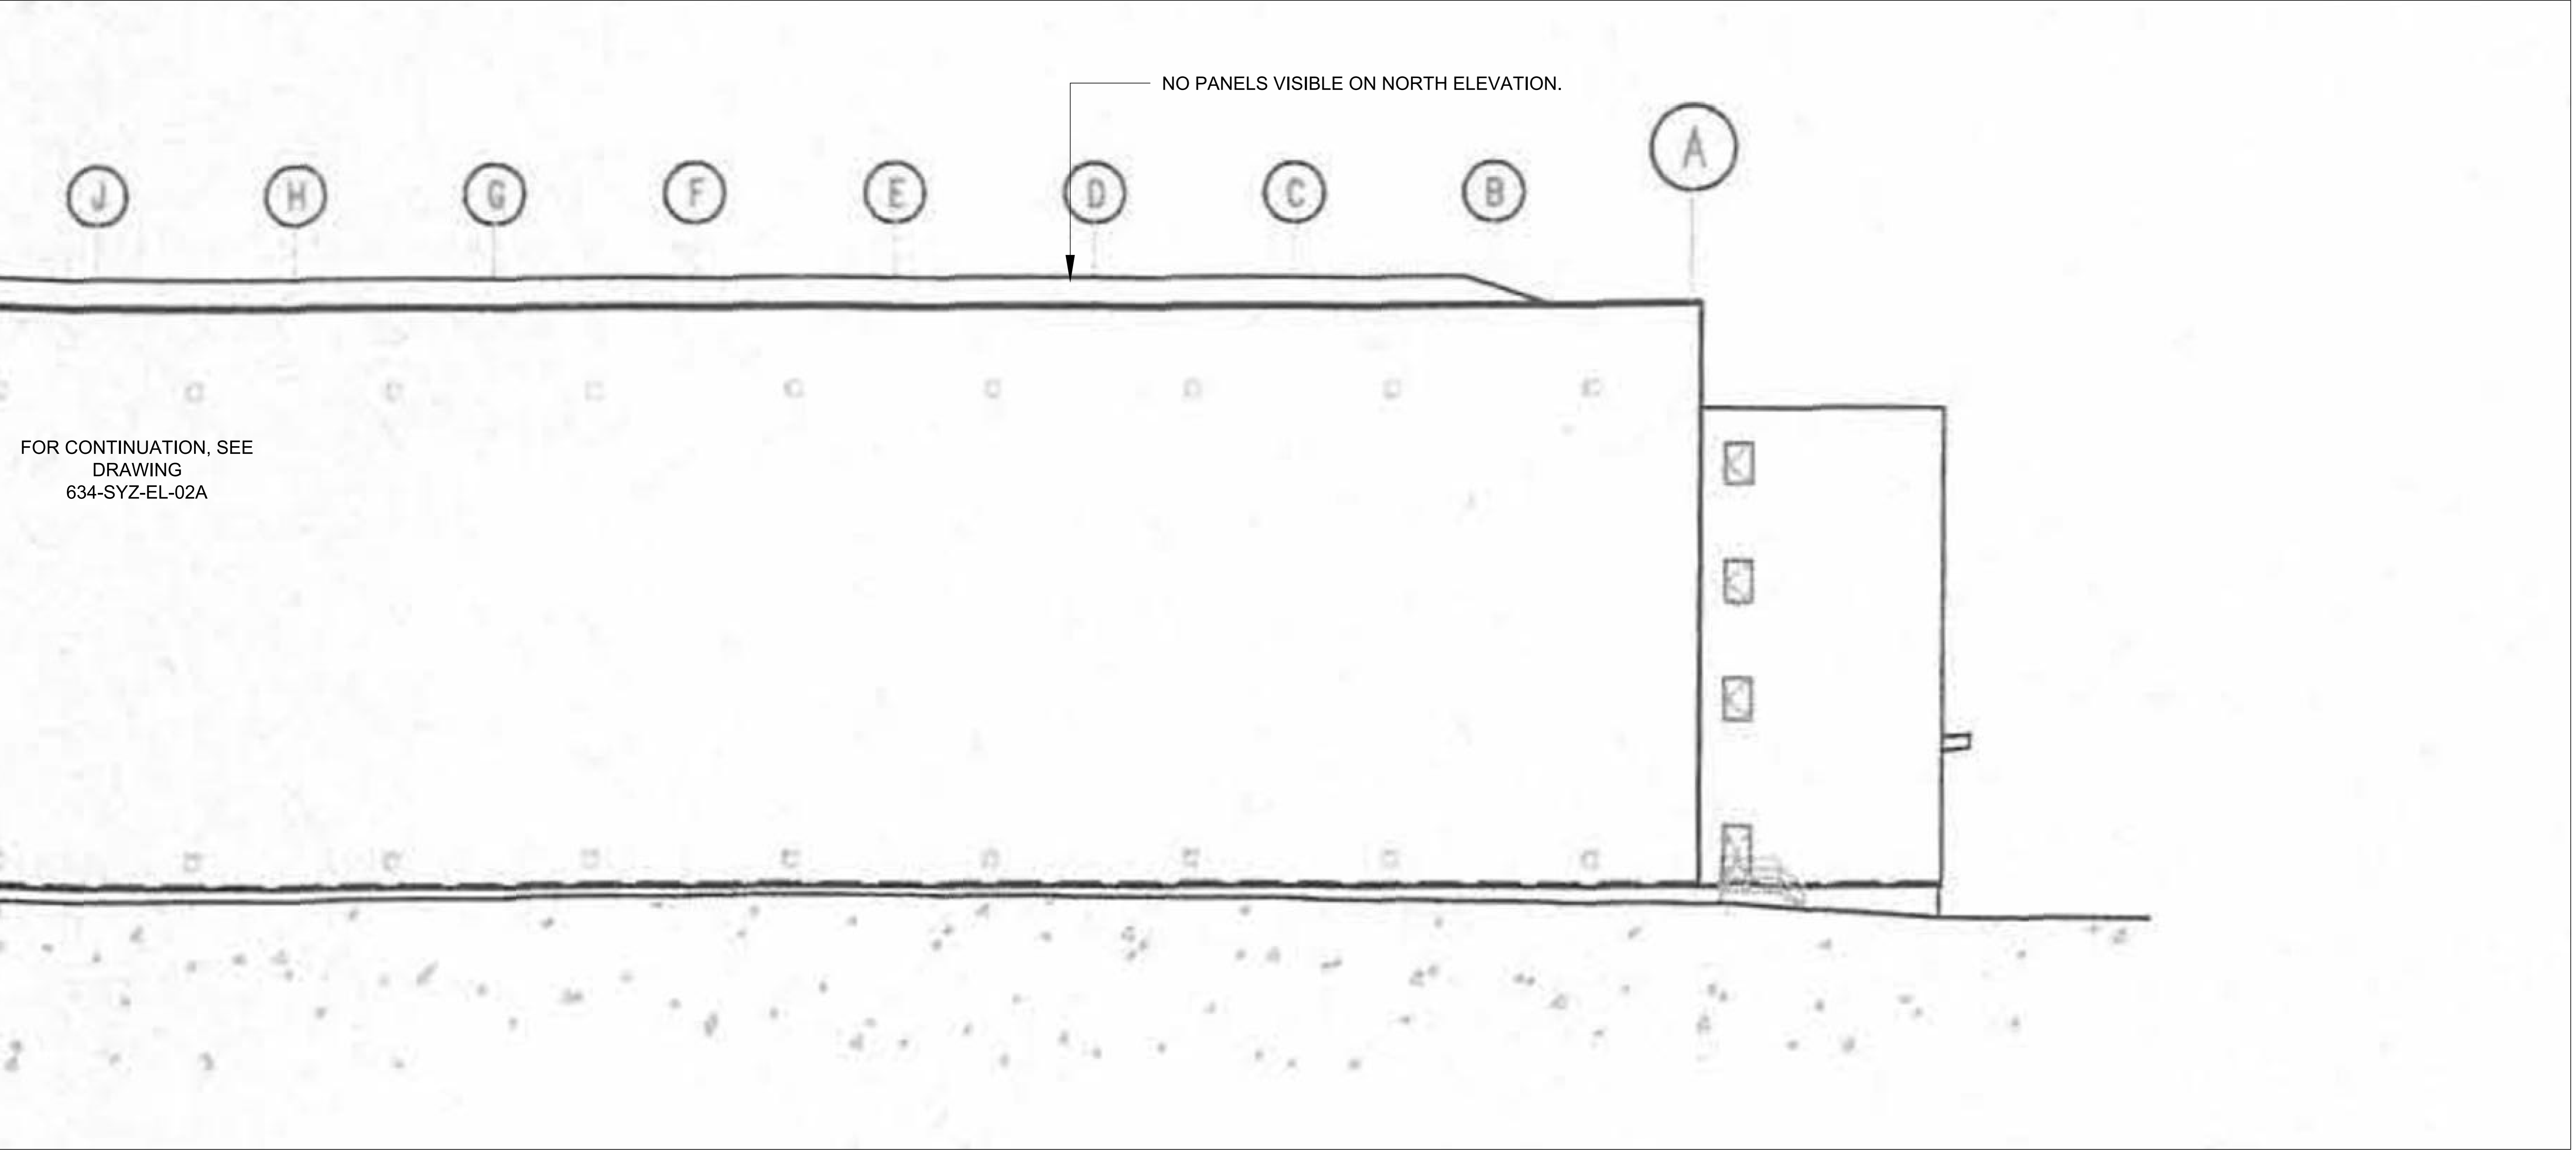

FOR CONTINUATION, SEE
DRAWING
634-SYZ-EL-02A

GENERAL NOTES

- USE MARKED DIMENSIONS
- DO NOT ALTER THIS BY HAND
- THIS DRAWING IS TO BE READ IN CONJUNCTION WITH ALL OTHER RELEVANT DRAWINGS AND SPECIFICATIONS
- ANY APPARENT DRAFTING ERROR AND/OR DIFFERENCES BETWEEN OTHER DRAWINGS AND SPECIFICATIONS SHALL BE BROUGHT TO OUR ATTENTION
- ALL DIMENSIONS ARE IN MILLIMETERS UNLESS STATED OTHERWISE

PROJECT NOTES

REV	DESCRIPTION	DRN	CHK	APR	DATE
V1	FOR PLANNING	SB	RN	KB	03/22

PROJECT OCADO, HATFIELD		DRG. NO 634-SYZ-EL-02B	
ADDRESS OCADO LTD, GYPSY MOTH AVENUE, HATFIELD HERTFORDSHIRE, AL10 9BD		REVISION V1	SCALE 1:100@ A0
TITLE UPDATED ELEVATIONS NORTH ELEVATION - PART 2		DRAWN BY SB	ISSUED 03/03/2022
		CHECKED BY RN	APPROVED KB



SYZYGY CONSULTING LIMITED
UNIT B6,
HATCHERS YARD,
9 TANNER STREET
LONDON
SE1 3LE
T: +44 (0) 20 7193 6040
www.syzygyconsulting.eu