


WINDOW	SIDE	FLOOR	TYPE
N.10	NORTH	GROUND	SASH DOUBLE HUNG


INSIDE LININGS ELEVATION

Scale 1:10

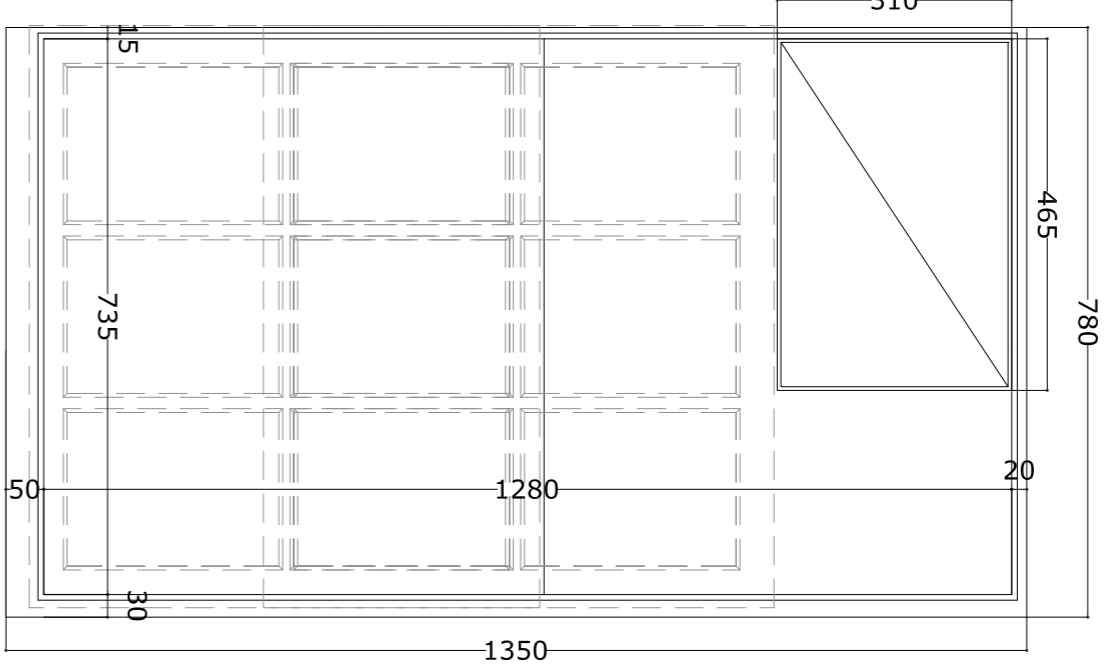


UPPER WINDOW

Scale 1:10

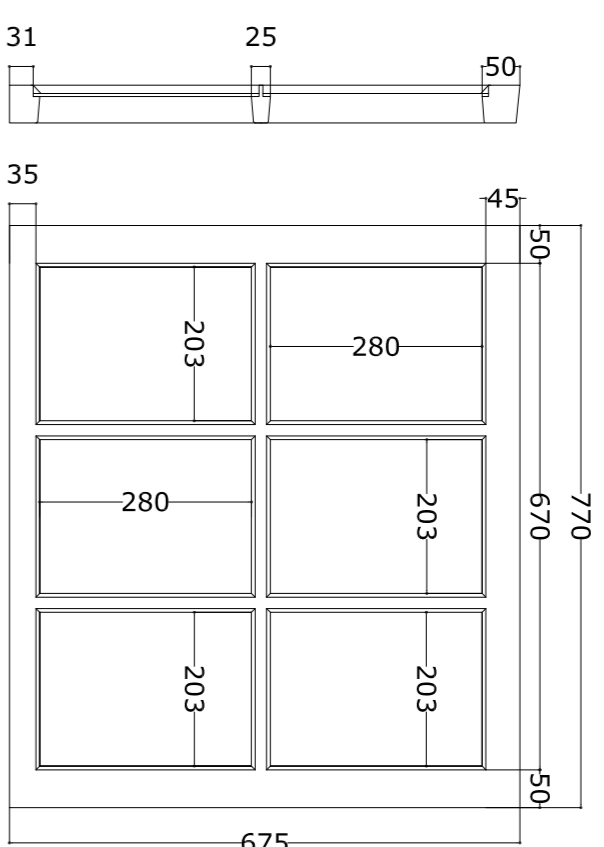


LOWER WINDOW

Scale 1:10

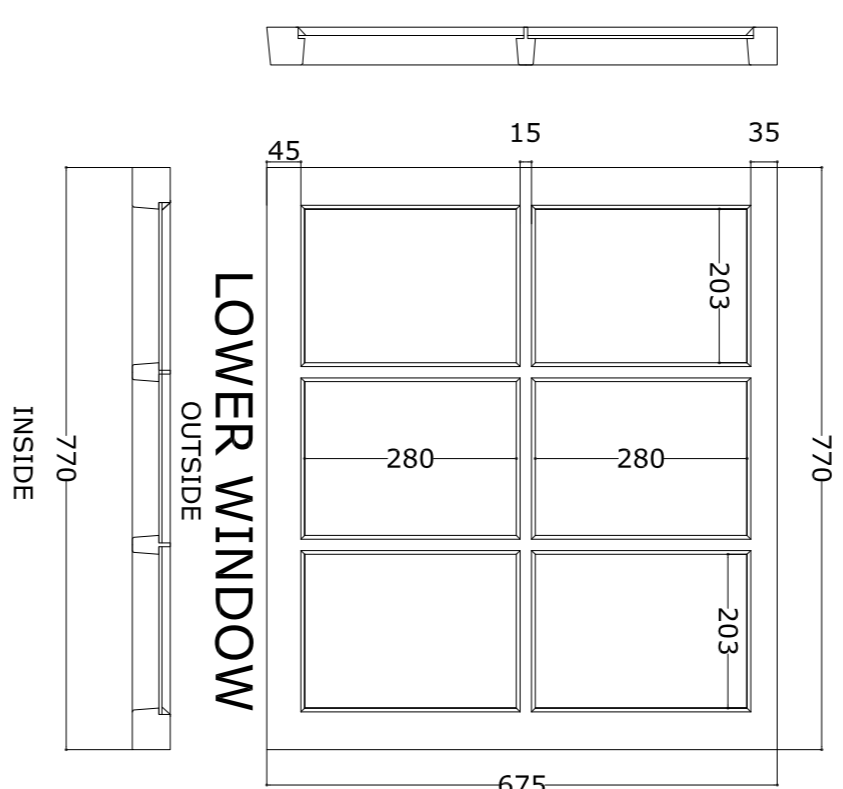


PLAN SECTION

Scale 1:10

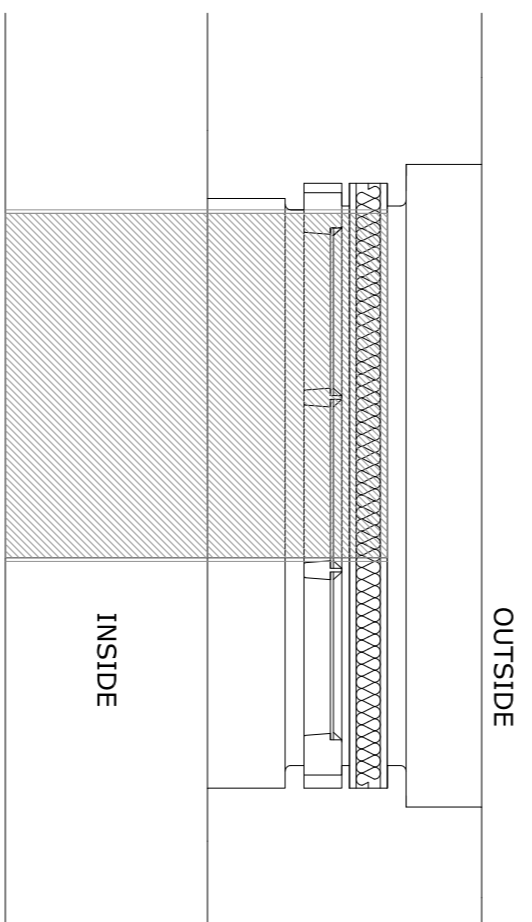


LOWER WINDOW UPPER WINDOW

Scale 1:2

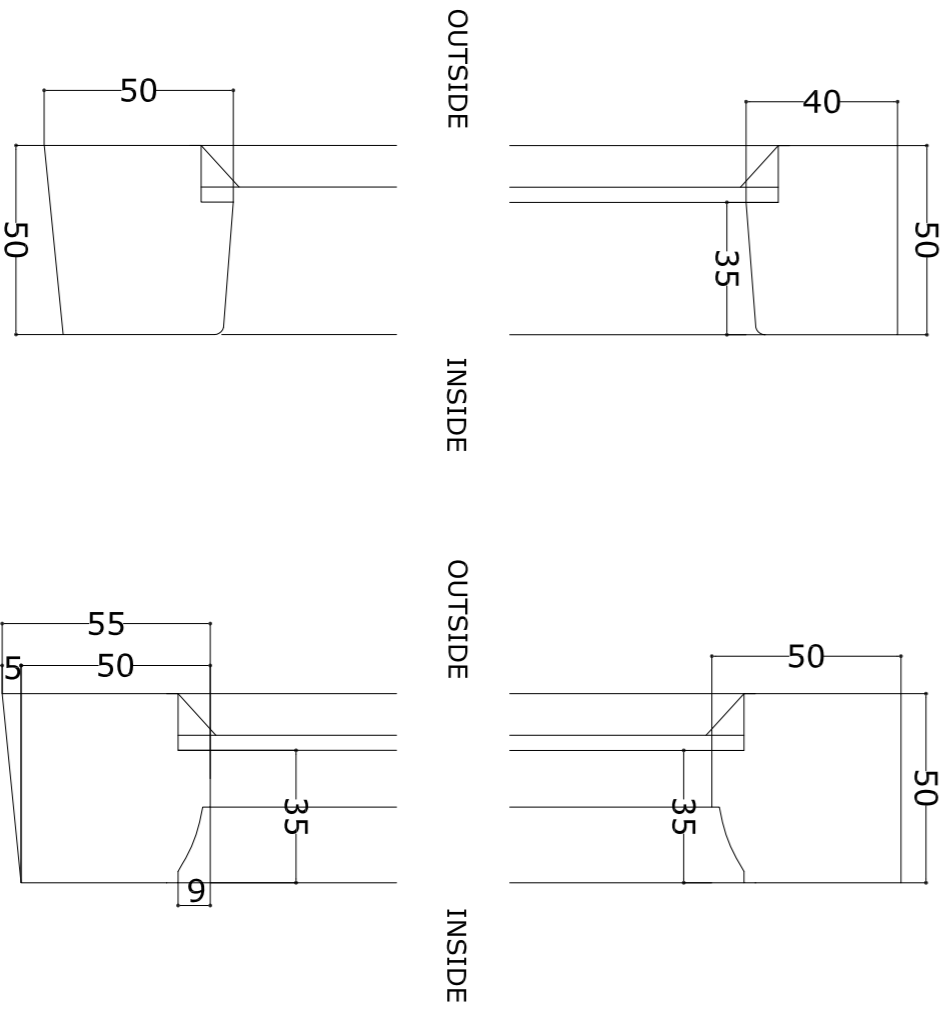


STILES

Scale 1:2

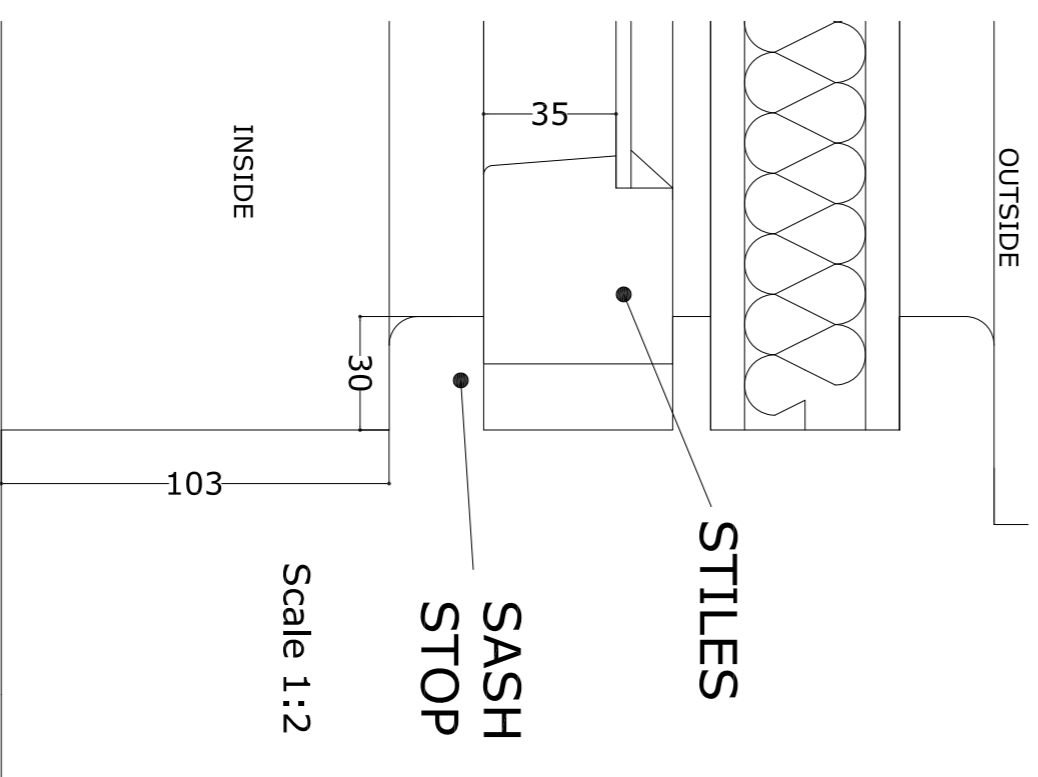

MUNTIN


Scale 1:1

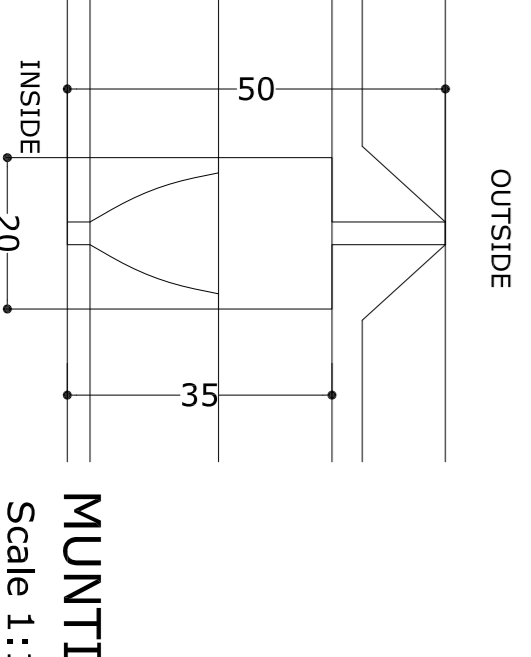

W 10




W 11A

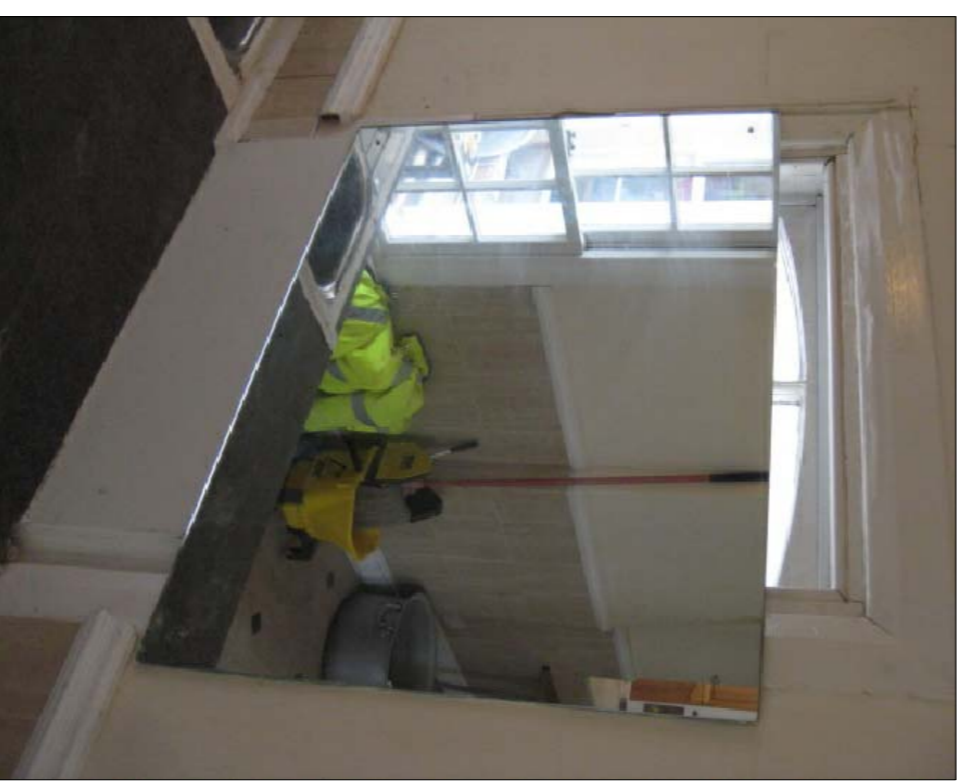

WINDOW	SIDE	FLOOR	TYPE
N.11A	NORTH	GROUND	SASH DOUBLE HUNG


INSIDE LININGS ELEVATION

Scale 1:10

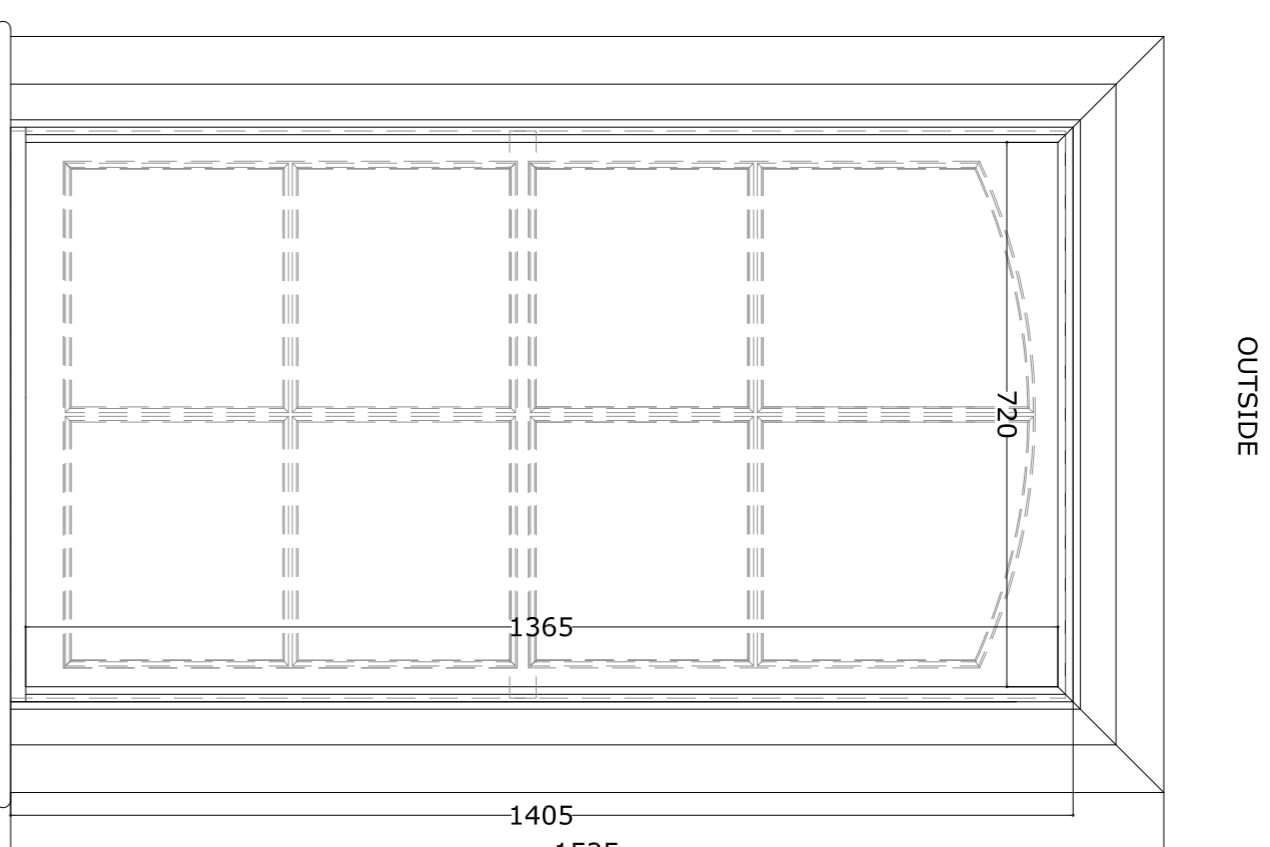


UPPER WINDOW

Scale 1:10

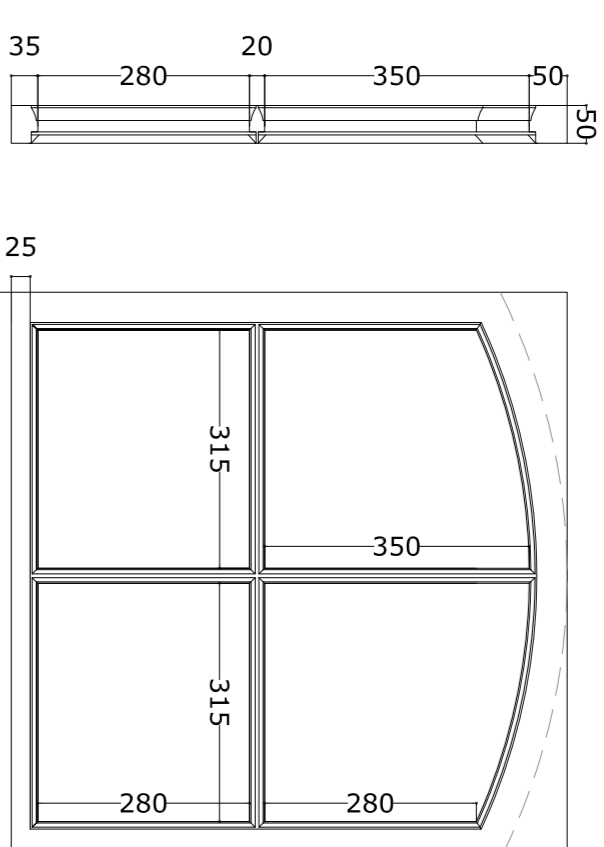


LOWER WINDOW

Scale 1:10

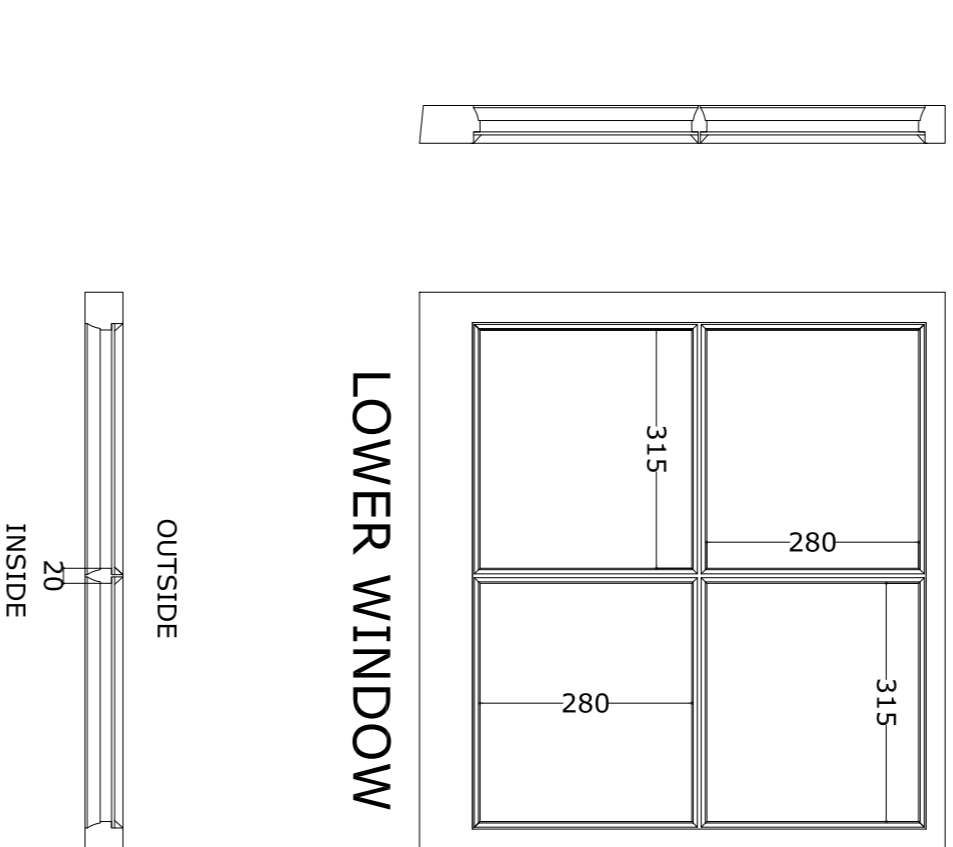


PLAN SECTION

Scale 1:10

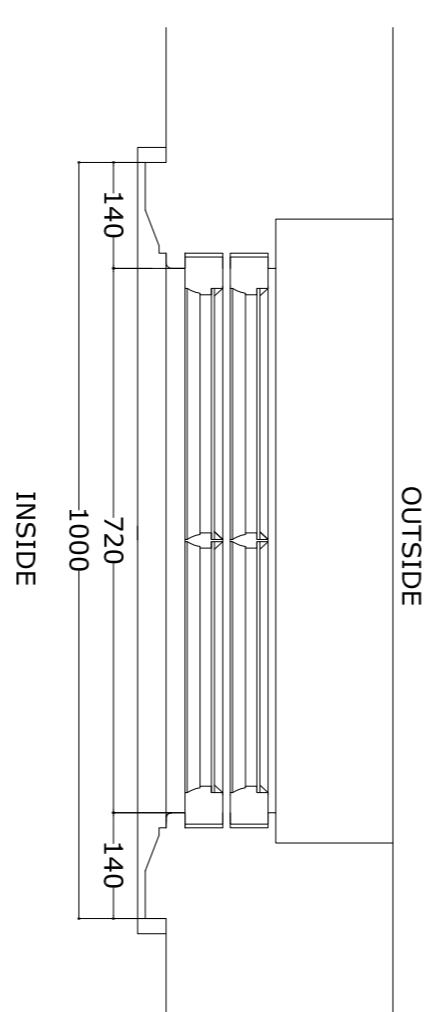


LOWER WINDOW UPPER WINDOW

Scale 1:2

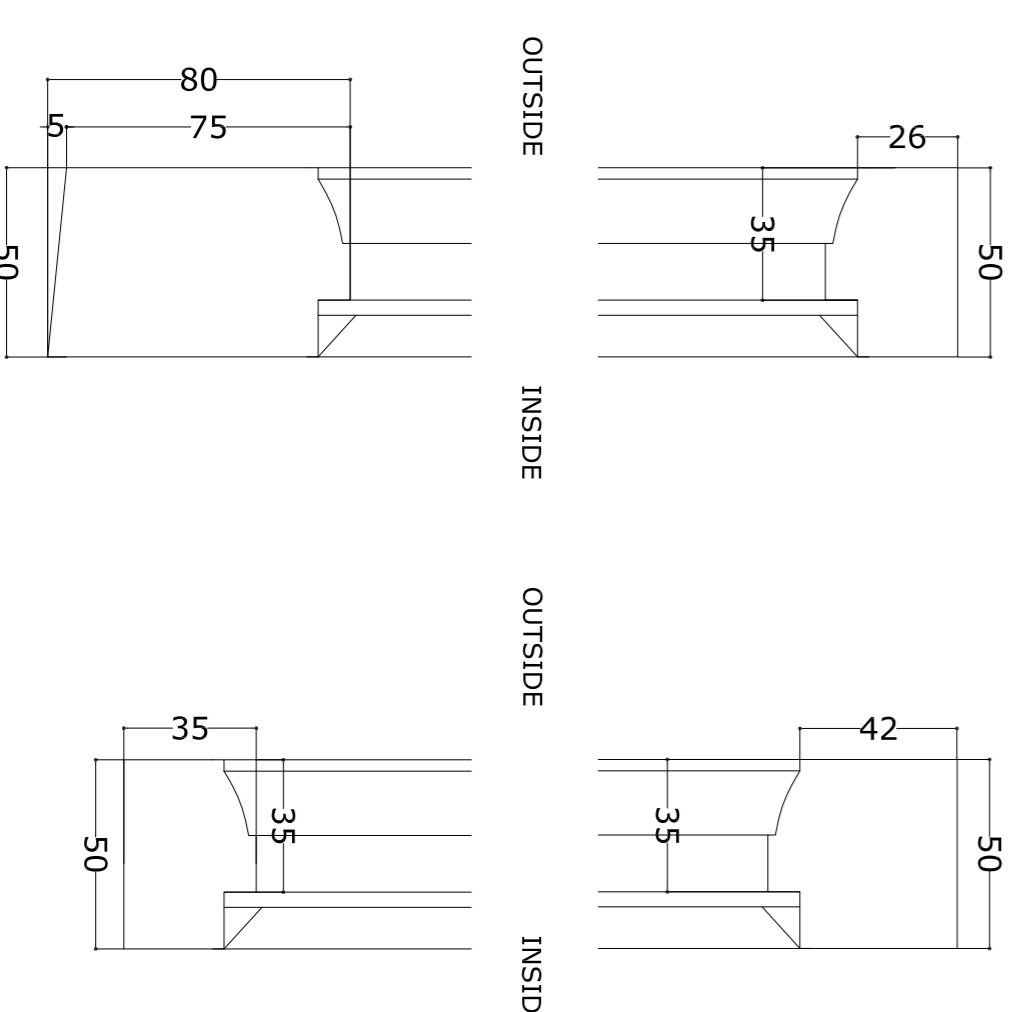


STILES

Scale 1:2

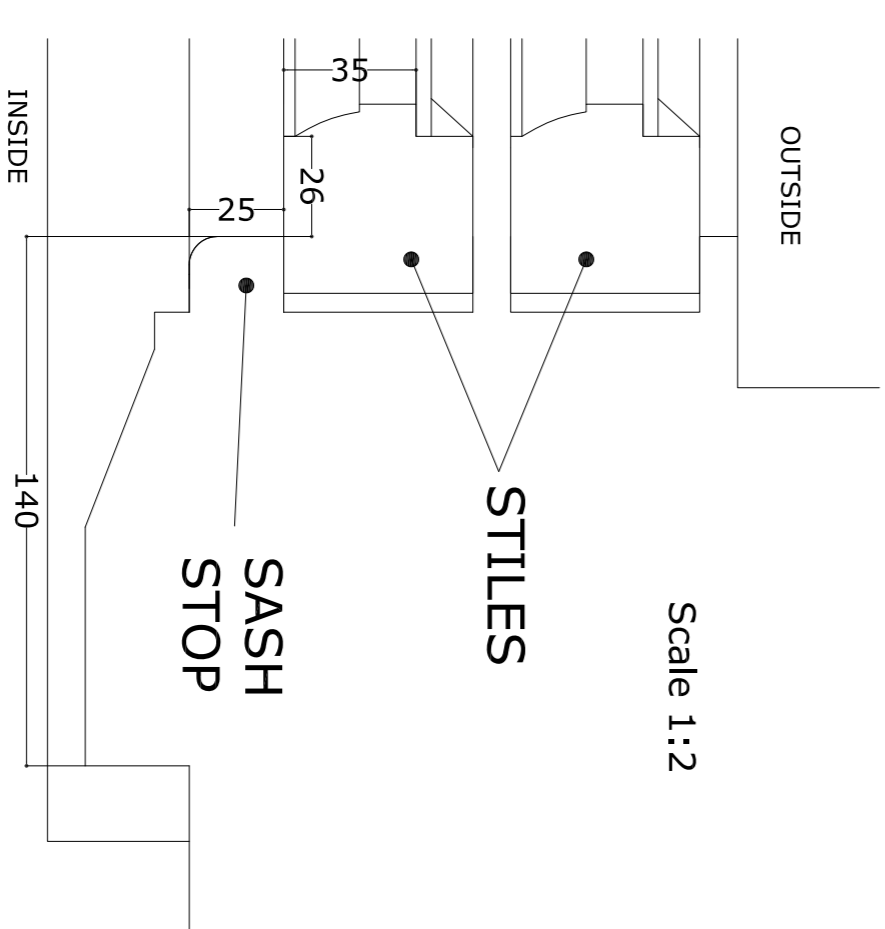

MUNTIN

Scale 1:1

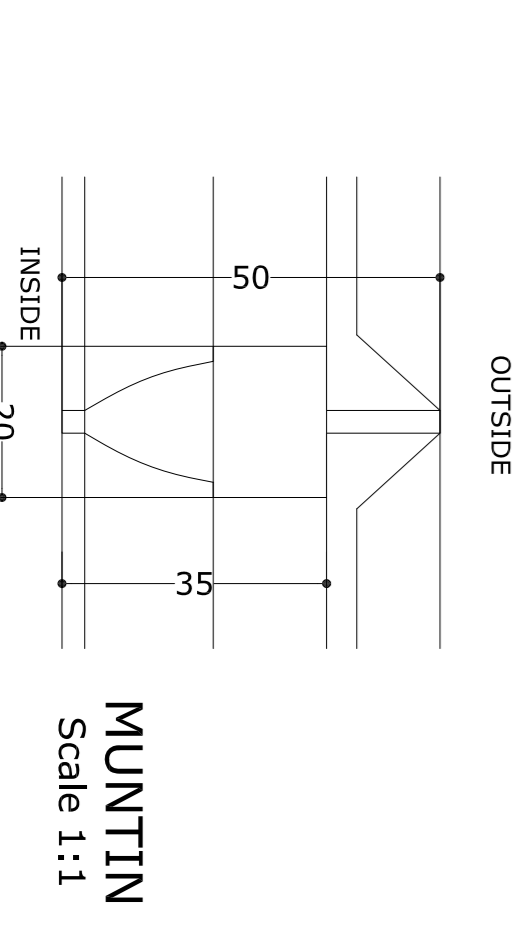

GENERAL NOTES

All dimensions to be checked on site and any discrepancy to be notified to the surveyor immediately. This drawing is to be used for construction purposes unless otherwise indicated. All work is to comply with Building Regulations including Part L13B. The sole purpose of this drawing is the procurement of Planning Permission and Building Regulation approval and work is NOT to commence before such approval. Where this drawing is used for the works full specifications should be agreed with the contractor to include Heating, Plumbing & other services where required. Heating work or other appliances involving Gas should be carried out by a COMBt approved contractor.



EAST ELEVATION

REVISION	DESCRIPTION	BY	DATE

PROJECT
EXISTING WINDOWS - SURVEY -
MAIN HOUSE AT OSHWAL CENTRE
COOPERS LANE ROAD
NORTHAW HEARTFORDSHIRE EN6 4DG

DRAWING TITLE

WINDOWS 10-11A

DATE	DRAWN BY
15.05.2015	DP
SCALE	CHECKED BY
VARIOUS@A1, VARIOUS-1/2@A3	LV

DRAWING NO.

6842-55-PO