



WINDOWS	SIDE	FLOOR	TYPE
N. 15-16-17	NORTH	GROUND	SASH DOUBLE HUNG


INSIDE LININGS ELEVATION
Scale 1:10

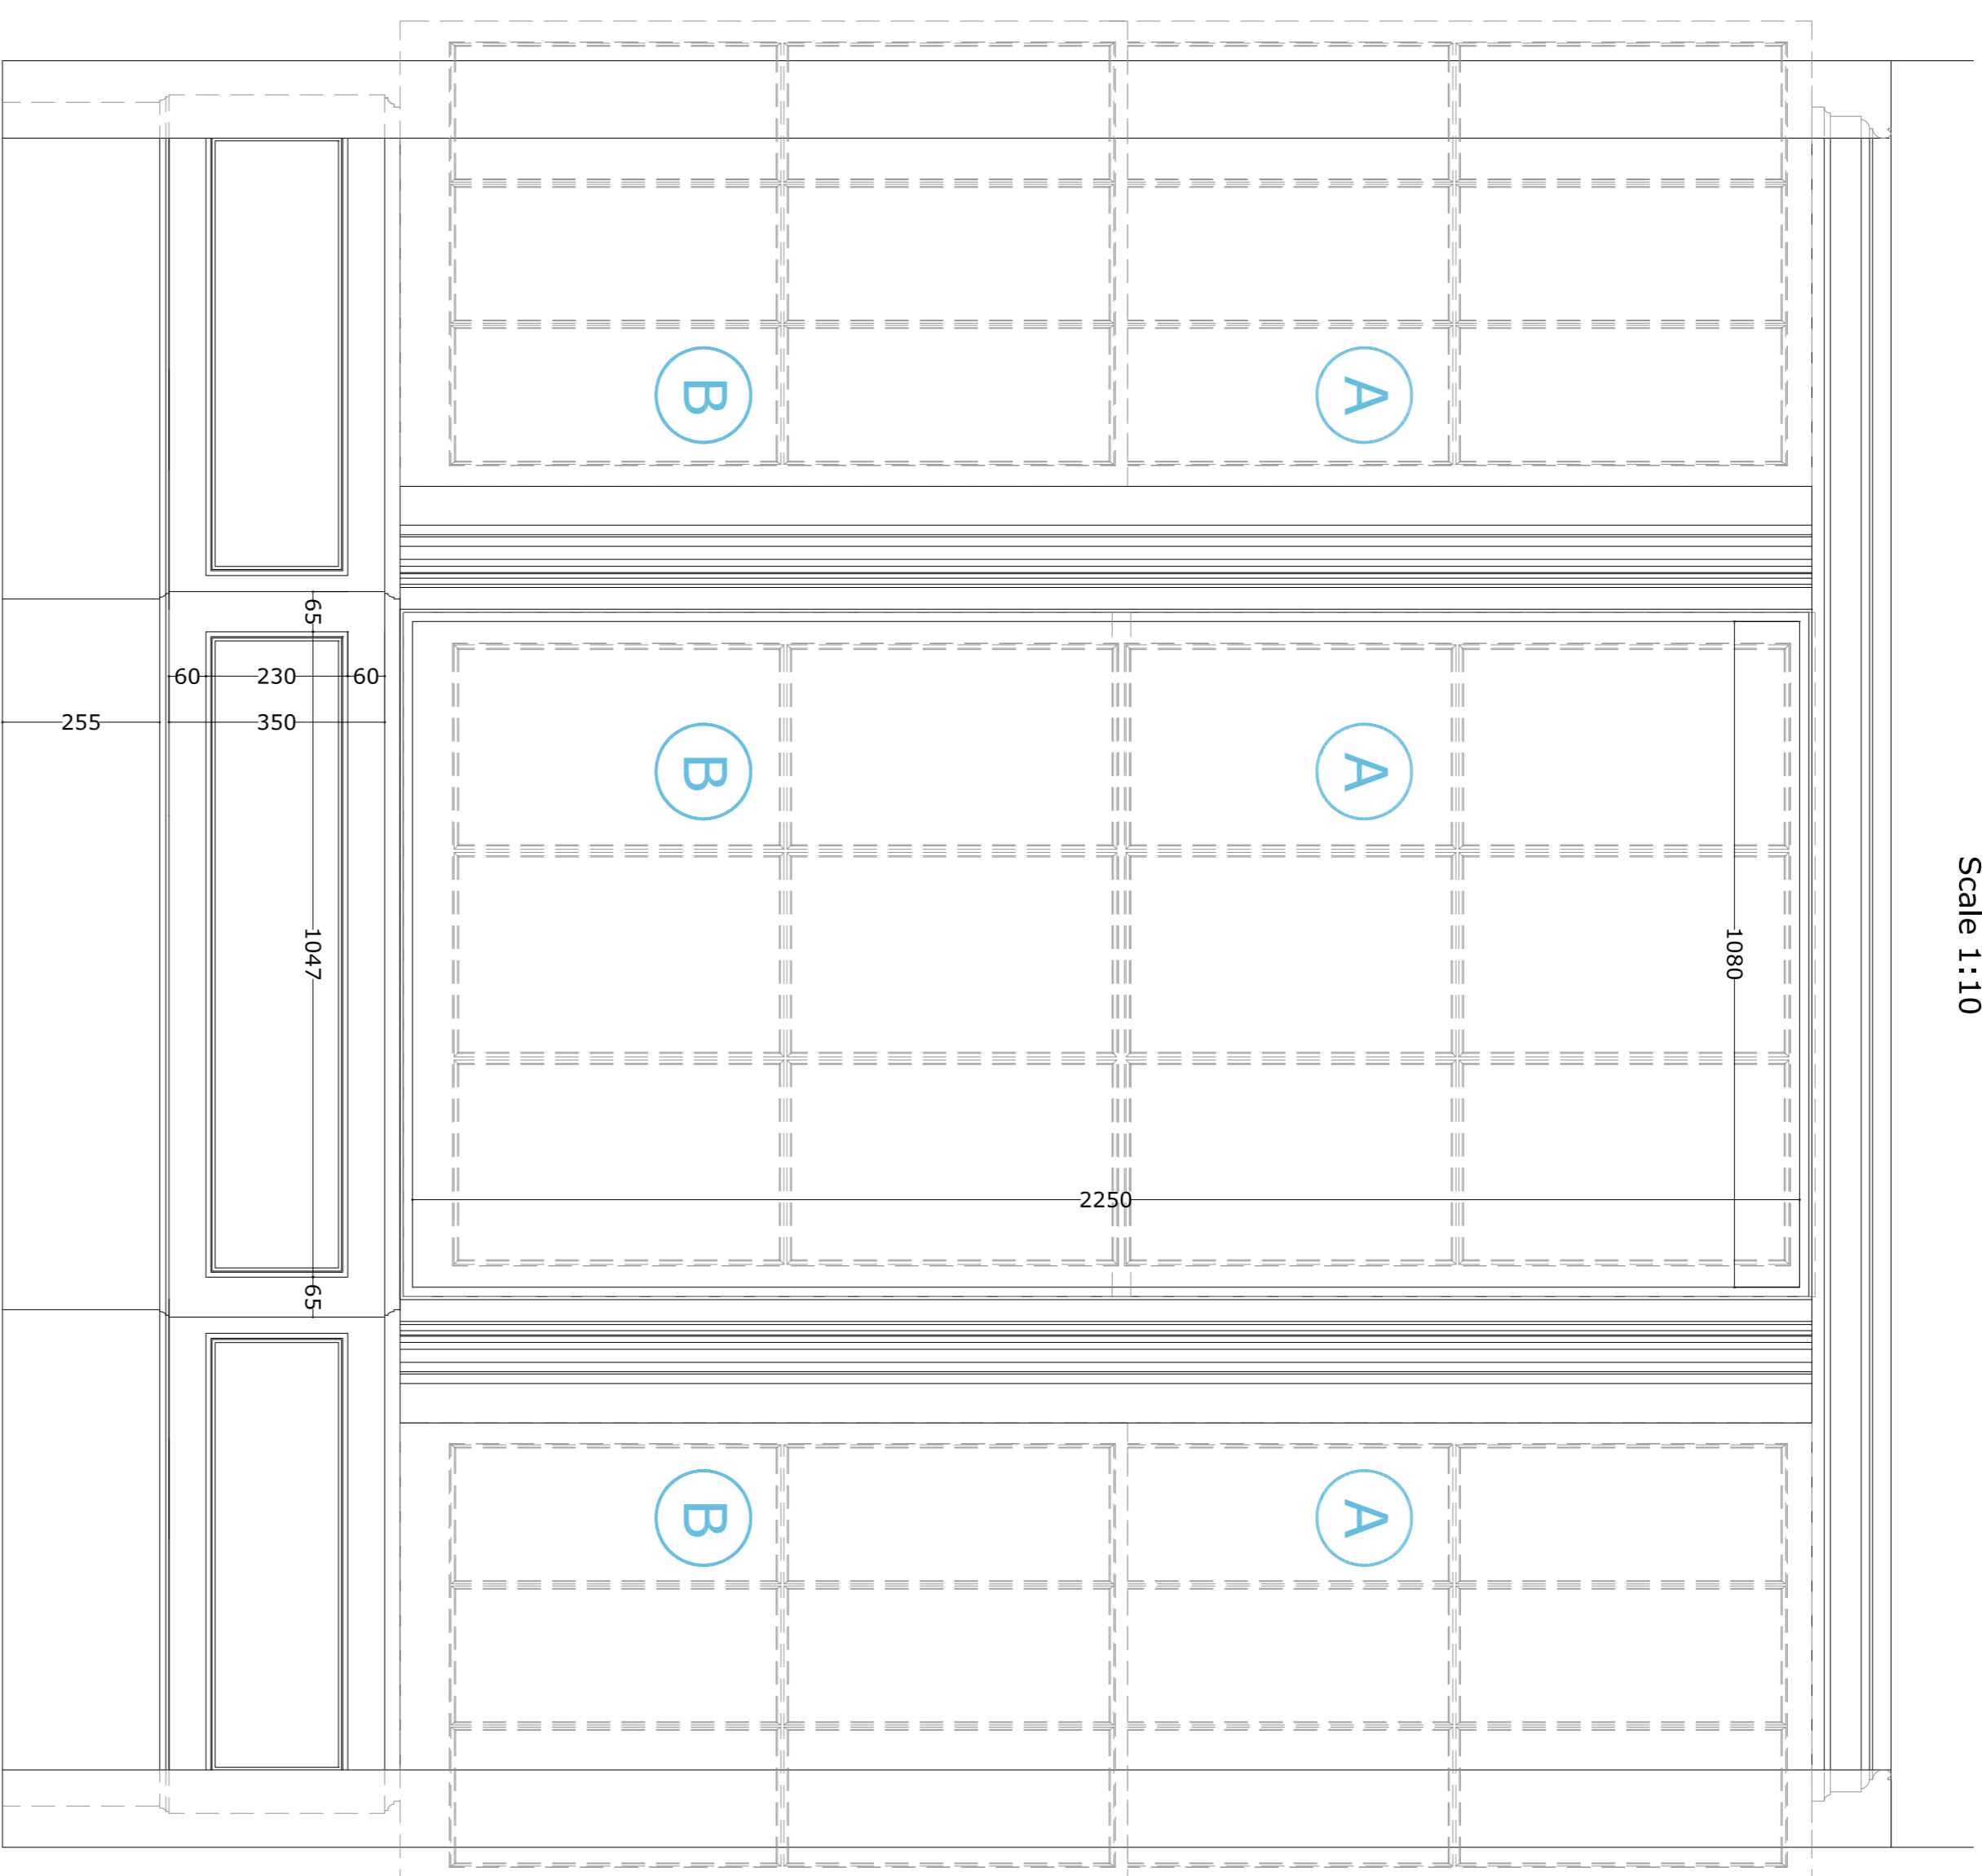




PLAN SECTION
Scale 1:10

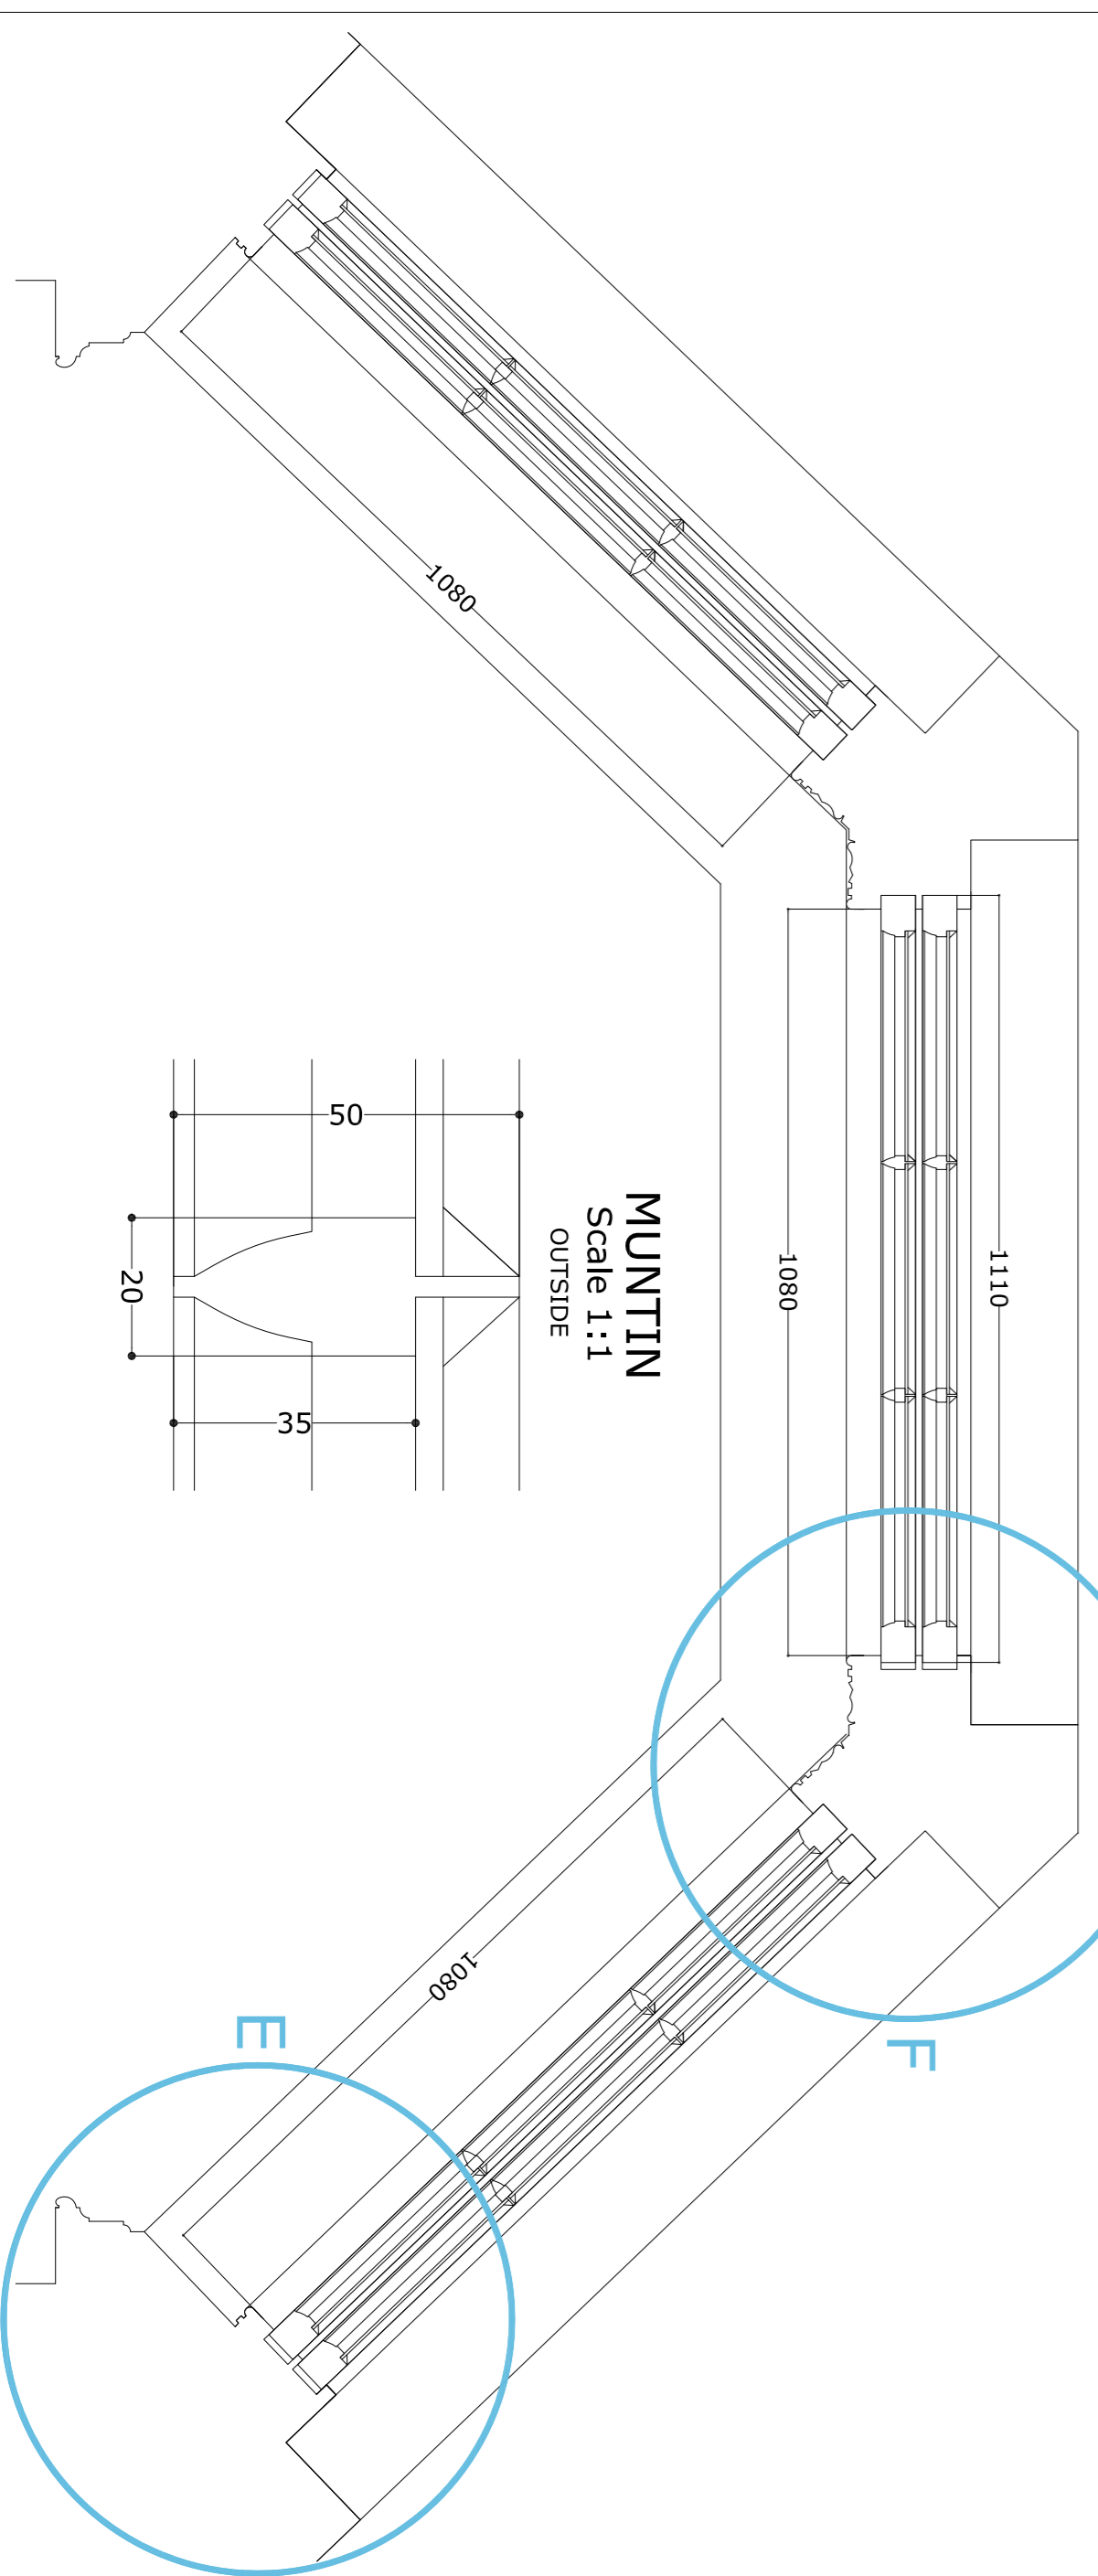

MUNTIN
Scale 1:1
OUTSIDE

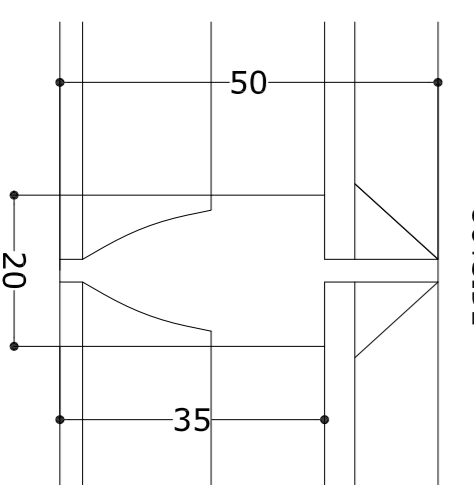


WINDOWS
Scale 1:10
UPPER WINDOW
1110

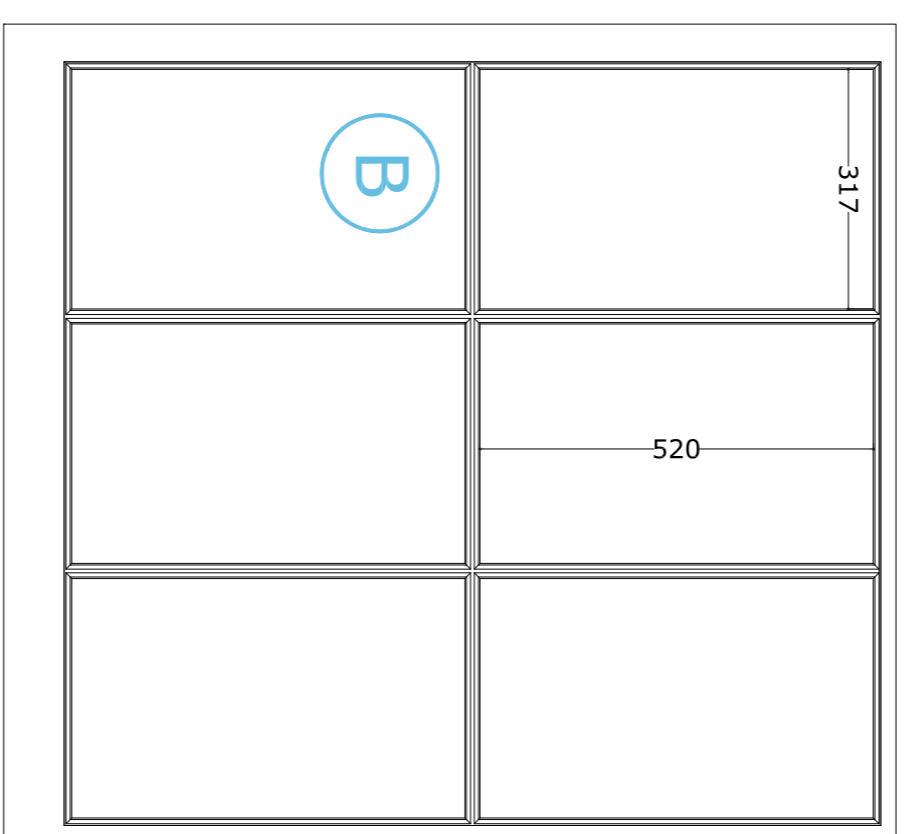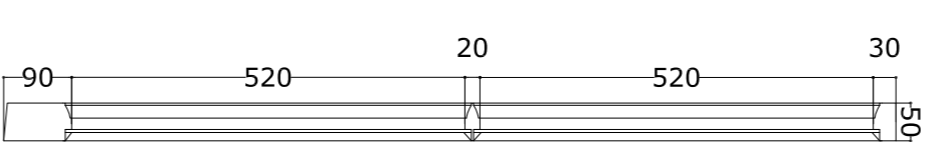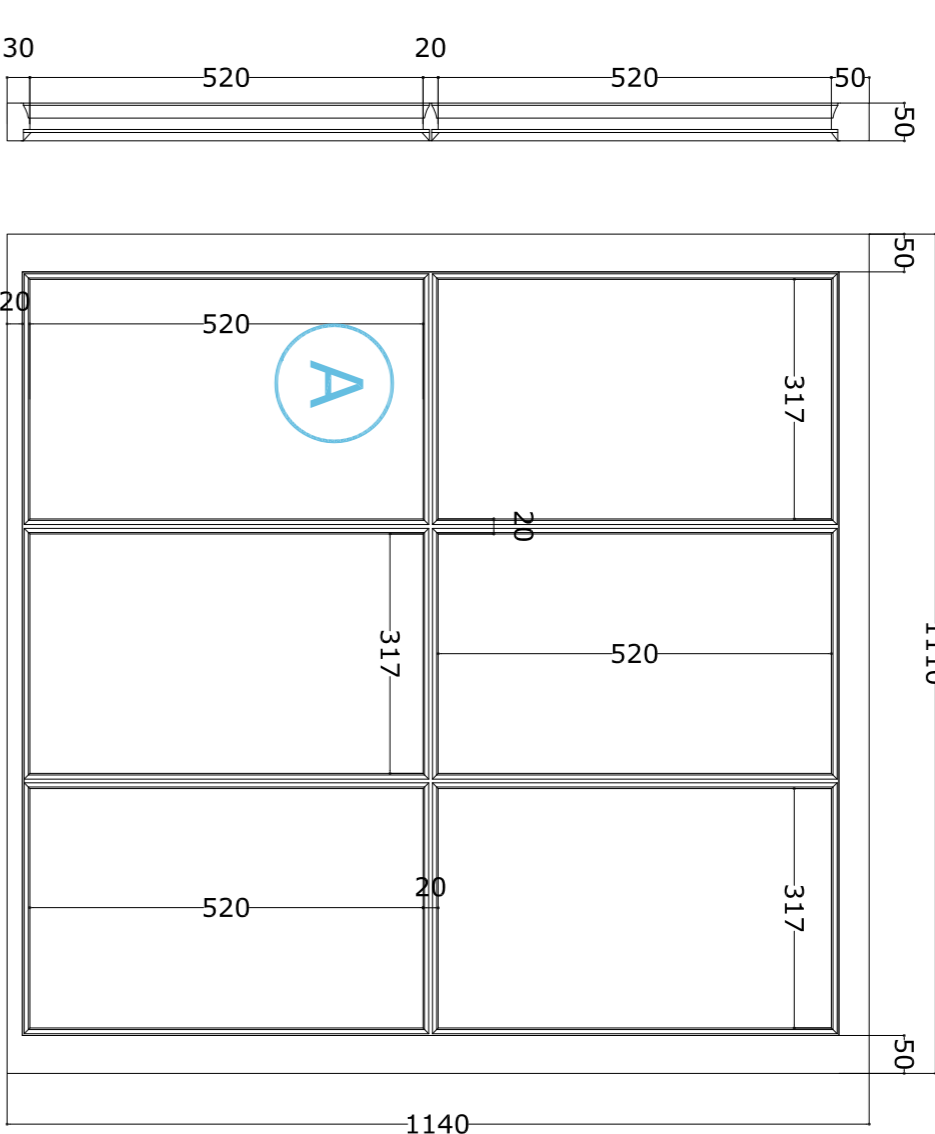


LOWER WINDOW




LOWER WINDOW UPPER WINDOW
Scale 1:2

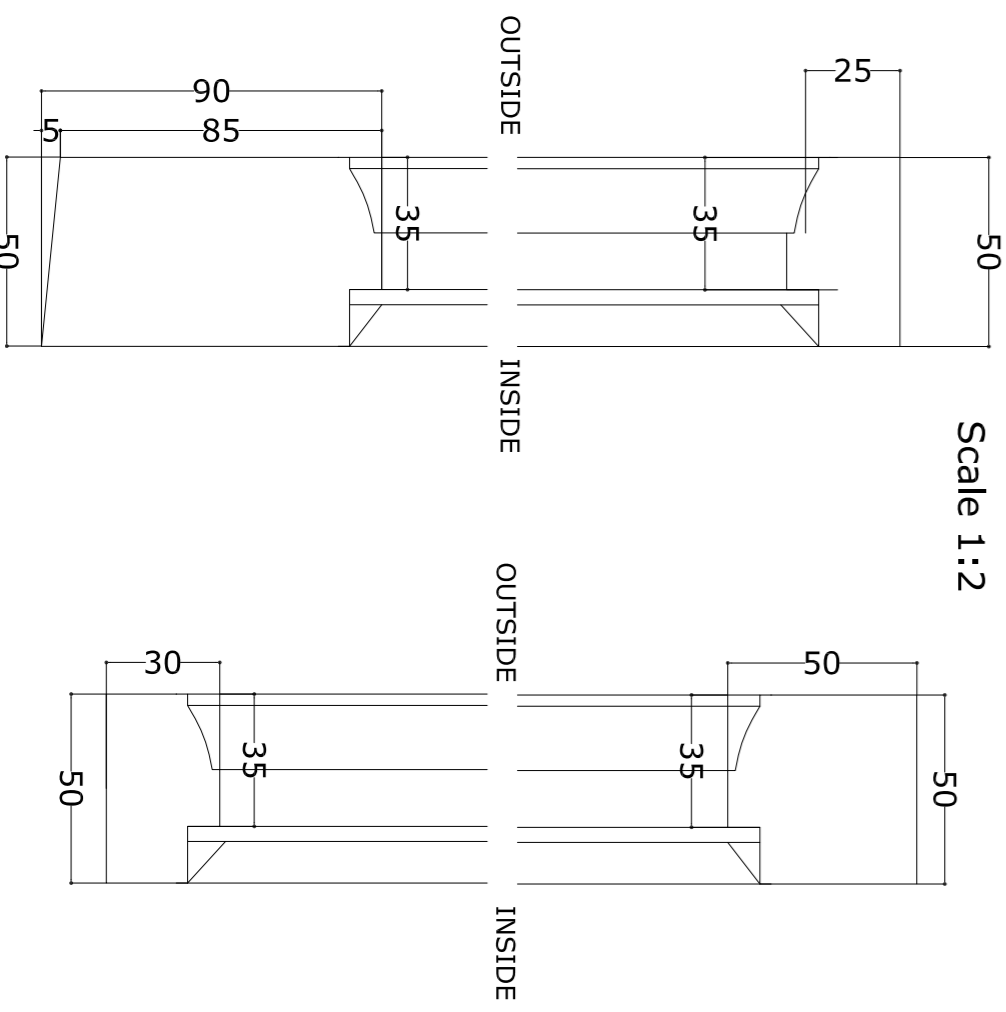

CENTRAL DETAIL F
Scale 1:5

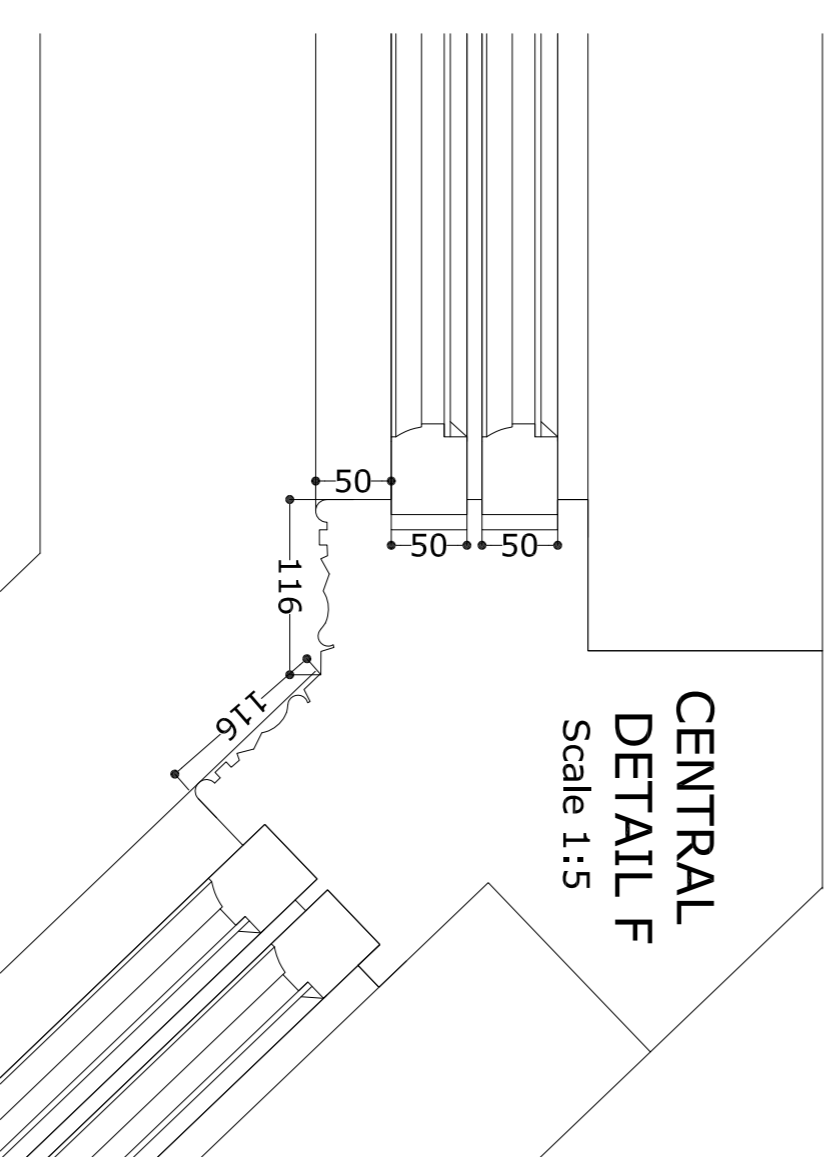


SIDE DETAIL E
Scale 1:5

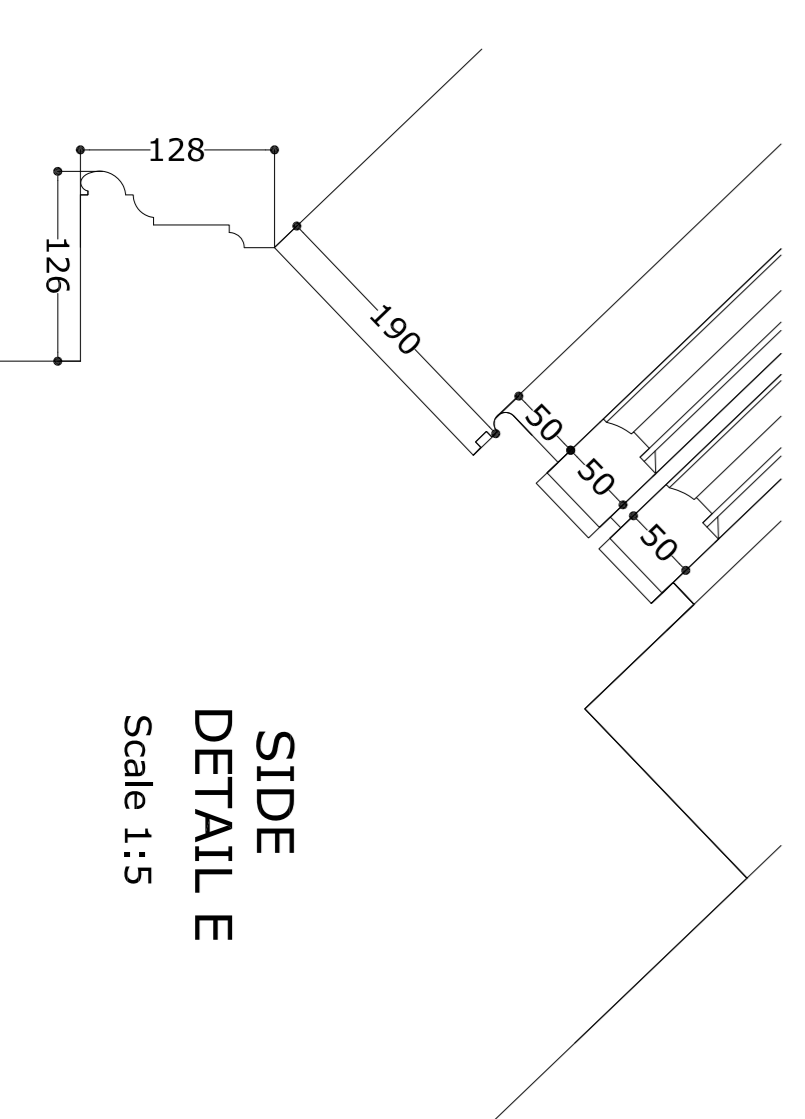

GENERAL NOTES

All drawings to be checked on site and any discrepancy to be notified to the authoring office immediately. No drawings to be scaled from the drawings for construction purposes unless otherwise indicated. All work is to comply with Building Regulations including Approved Document Part N (2013).
The side elevation of this drawing is the procurement of Planning Permission and Building Regulation approval and work is NOT to commence before such approvals. Where this drawing is used for the work full specifications should be agreed with the tenderer to include Heating, Plumbing & other services where required. Heating work or other appliances involving Gas should be carried out by a COMBUSTIBLE CONTRACTOR.

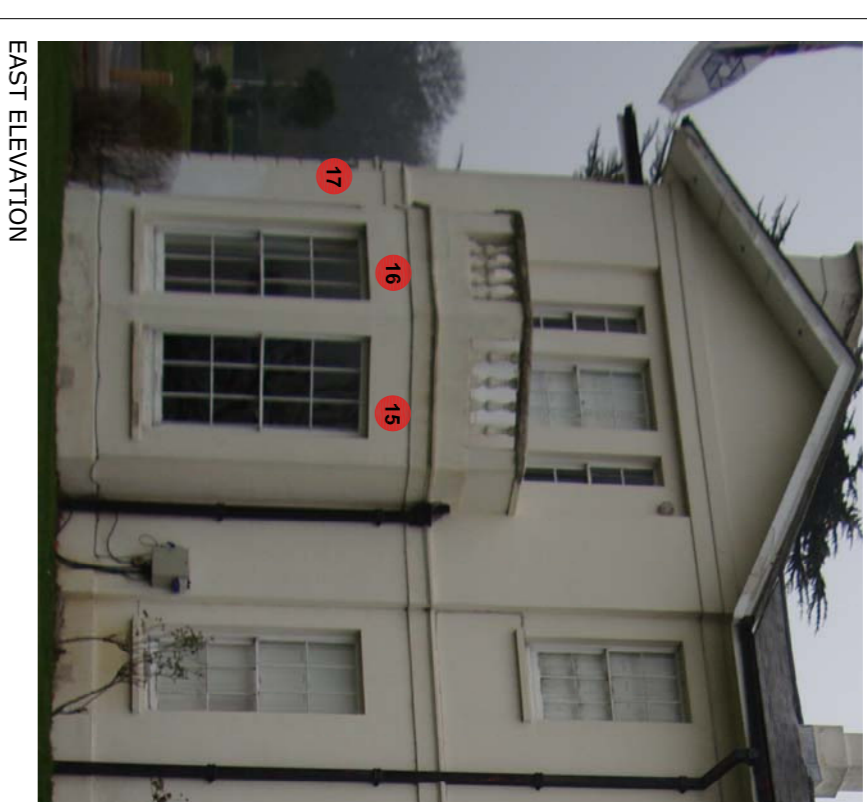

EAST ELEVATION

REVISION	DESCRIPTION	BY	DATE

Salortia
CHARTERED ARCHITECTS
Unit 26 Cygnus Business Centre, Dalmeylee Road NW10 2XA
Tel: +44 (020) 8451 7833 +44 (020) 8459 9800
Fax: +44 (020) 8451 3370
Email: l.vickaria@salortia.co.uk website: www.salortia.co.uk

PROJECT
EXISTING WINDOWS - SURVEY -
MAIN HOUSE AT OSHWAL CENTRE
COOPERS LANE ROAD
NORTHAW HEARTFORDSHIRE EN6 4DG

DRAWING TITLE
WINDOWS 15-16-17

DATE: 15.12.2015
SCALE: VARIOUS@A1, VARIOUS-1/2@A3
DRAWN BY: DP
CHECKED BY: LV
DRAWING NO. 6842-59-P0