
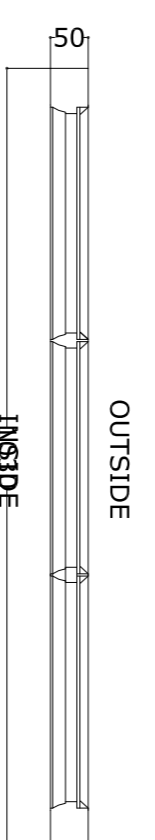
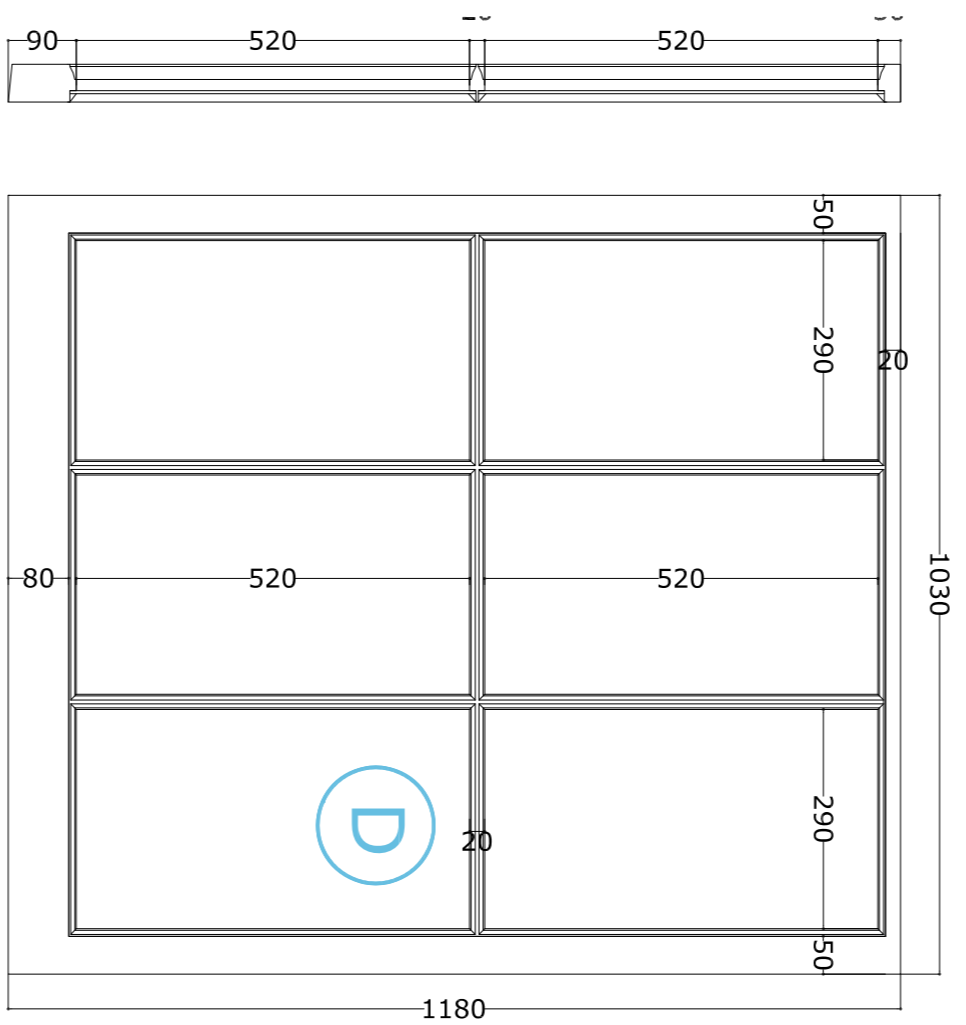


WINDOWS 21-23

UPPER WINDOW


Scale 1:10

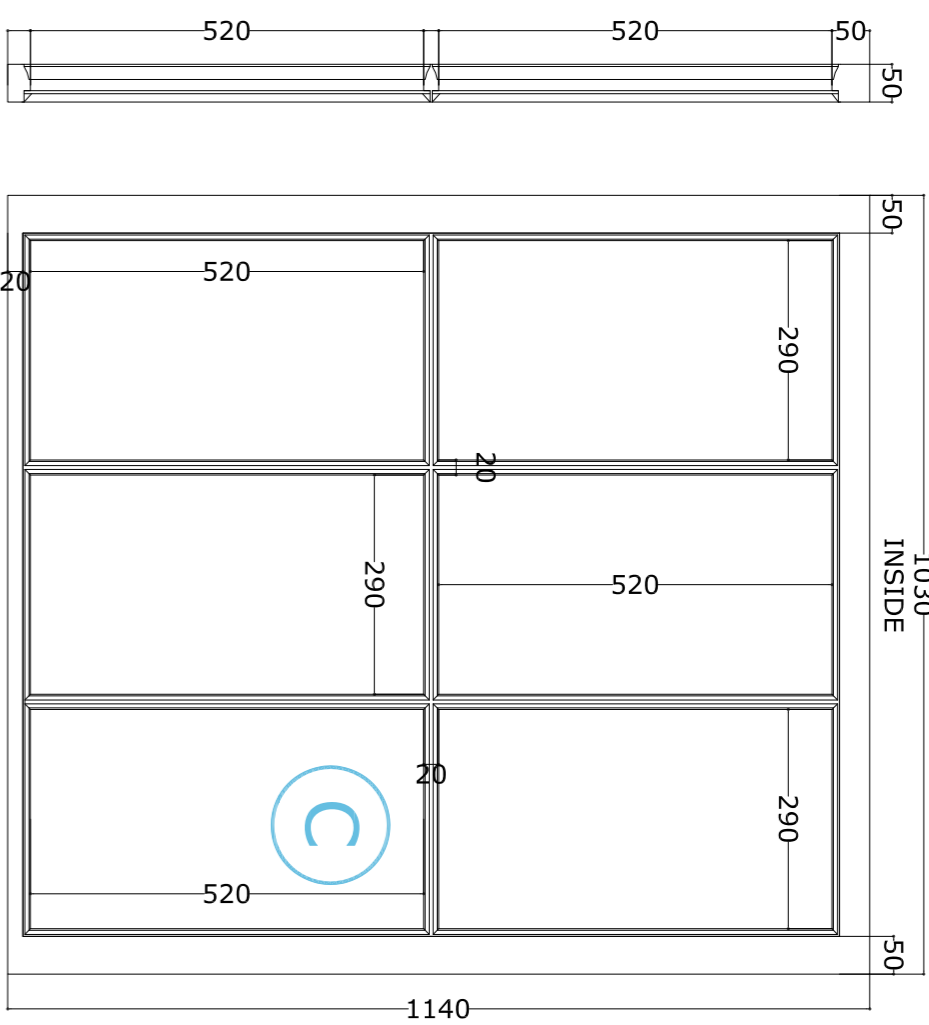

LOWER WINDOW

LOWER WINDOW UPPER WINDOW


Scale 1:2

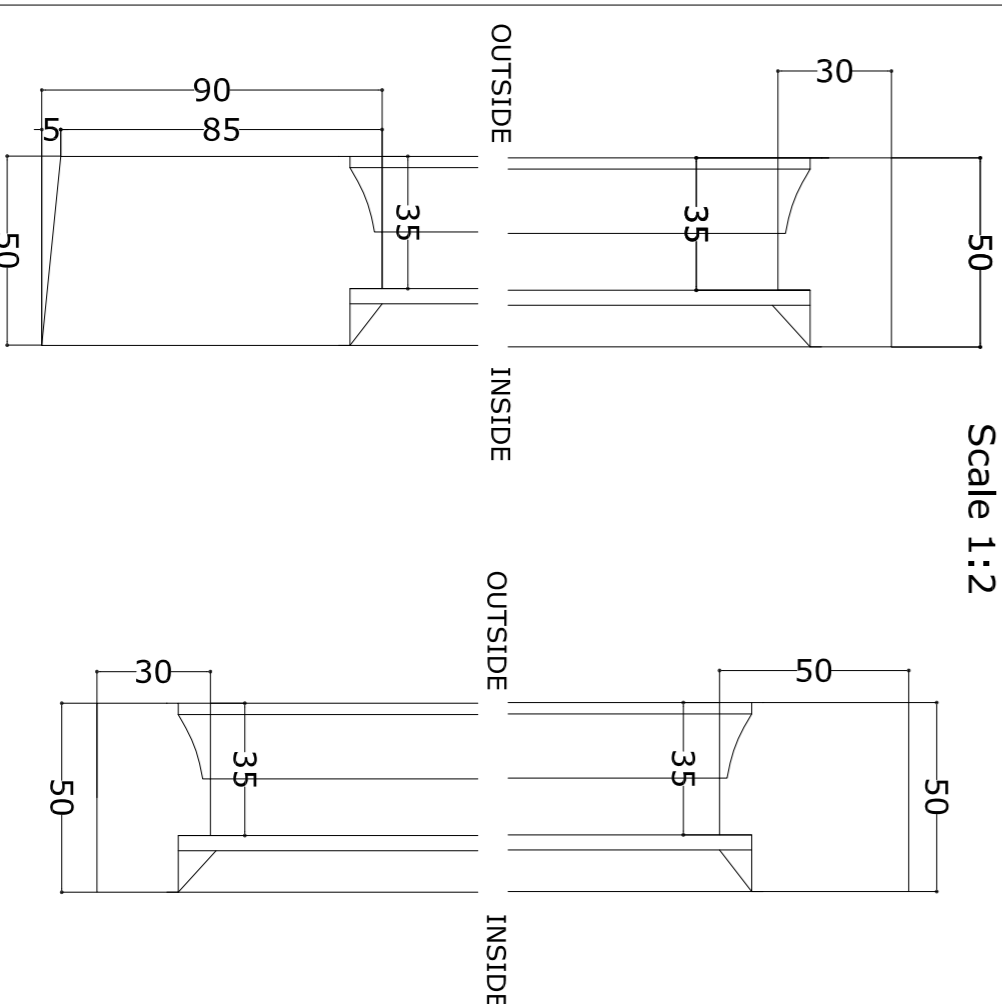

WINDOWS	SIDE	FLOOR	TYPE
N. 21-22-23	EAST	GROUND	SASH DOUBLE HUNG


INSIDE LININGS ELEVATION

Scale 1:10

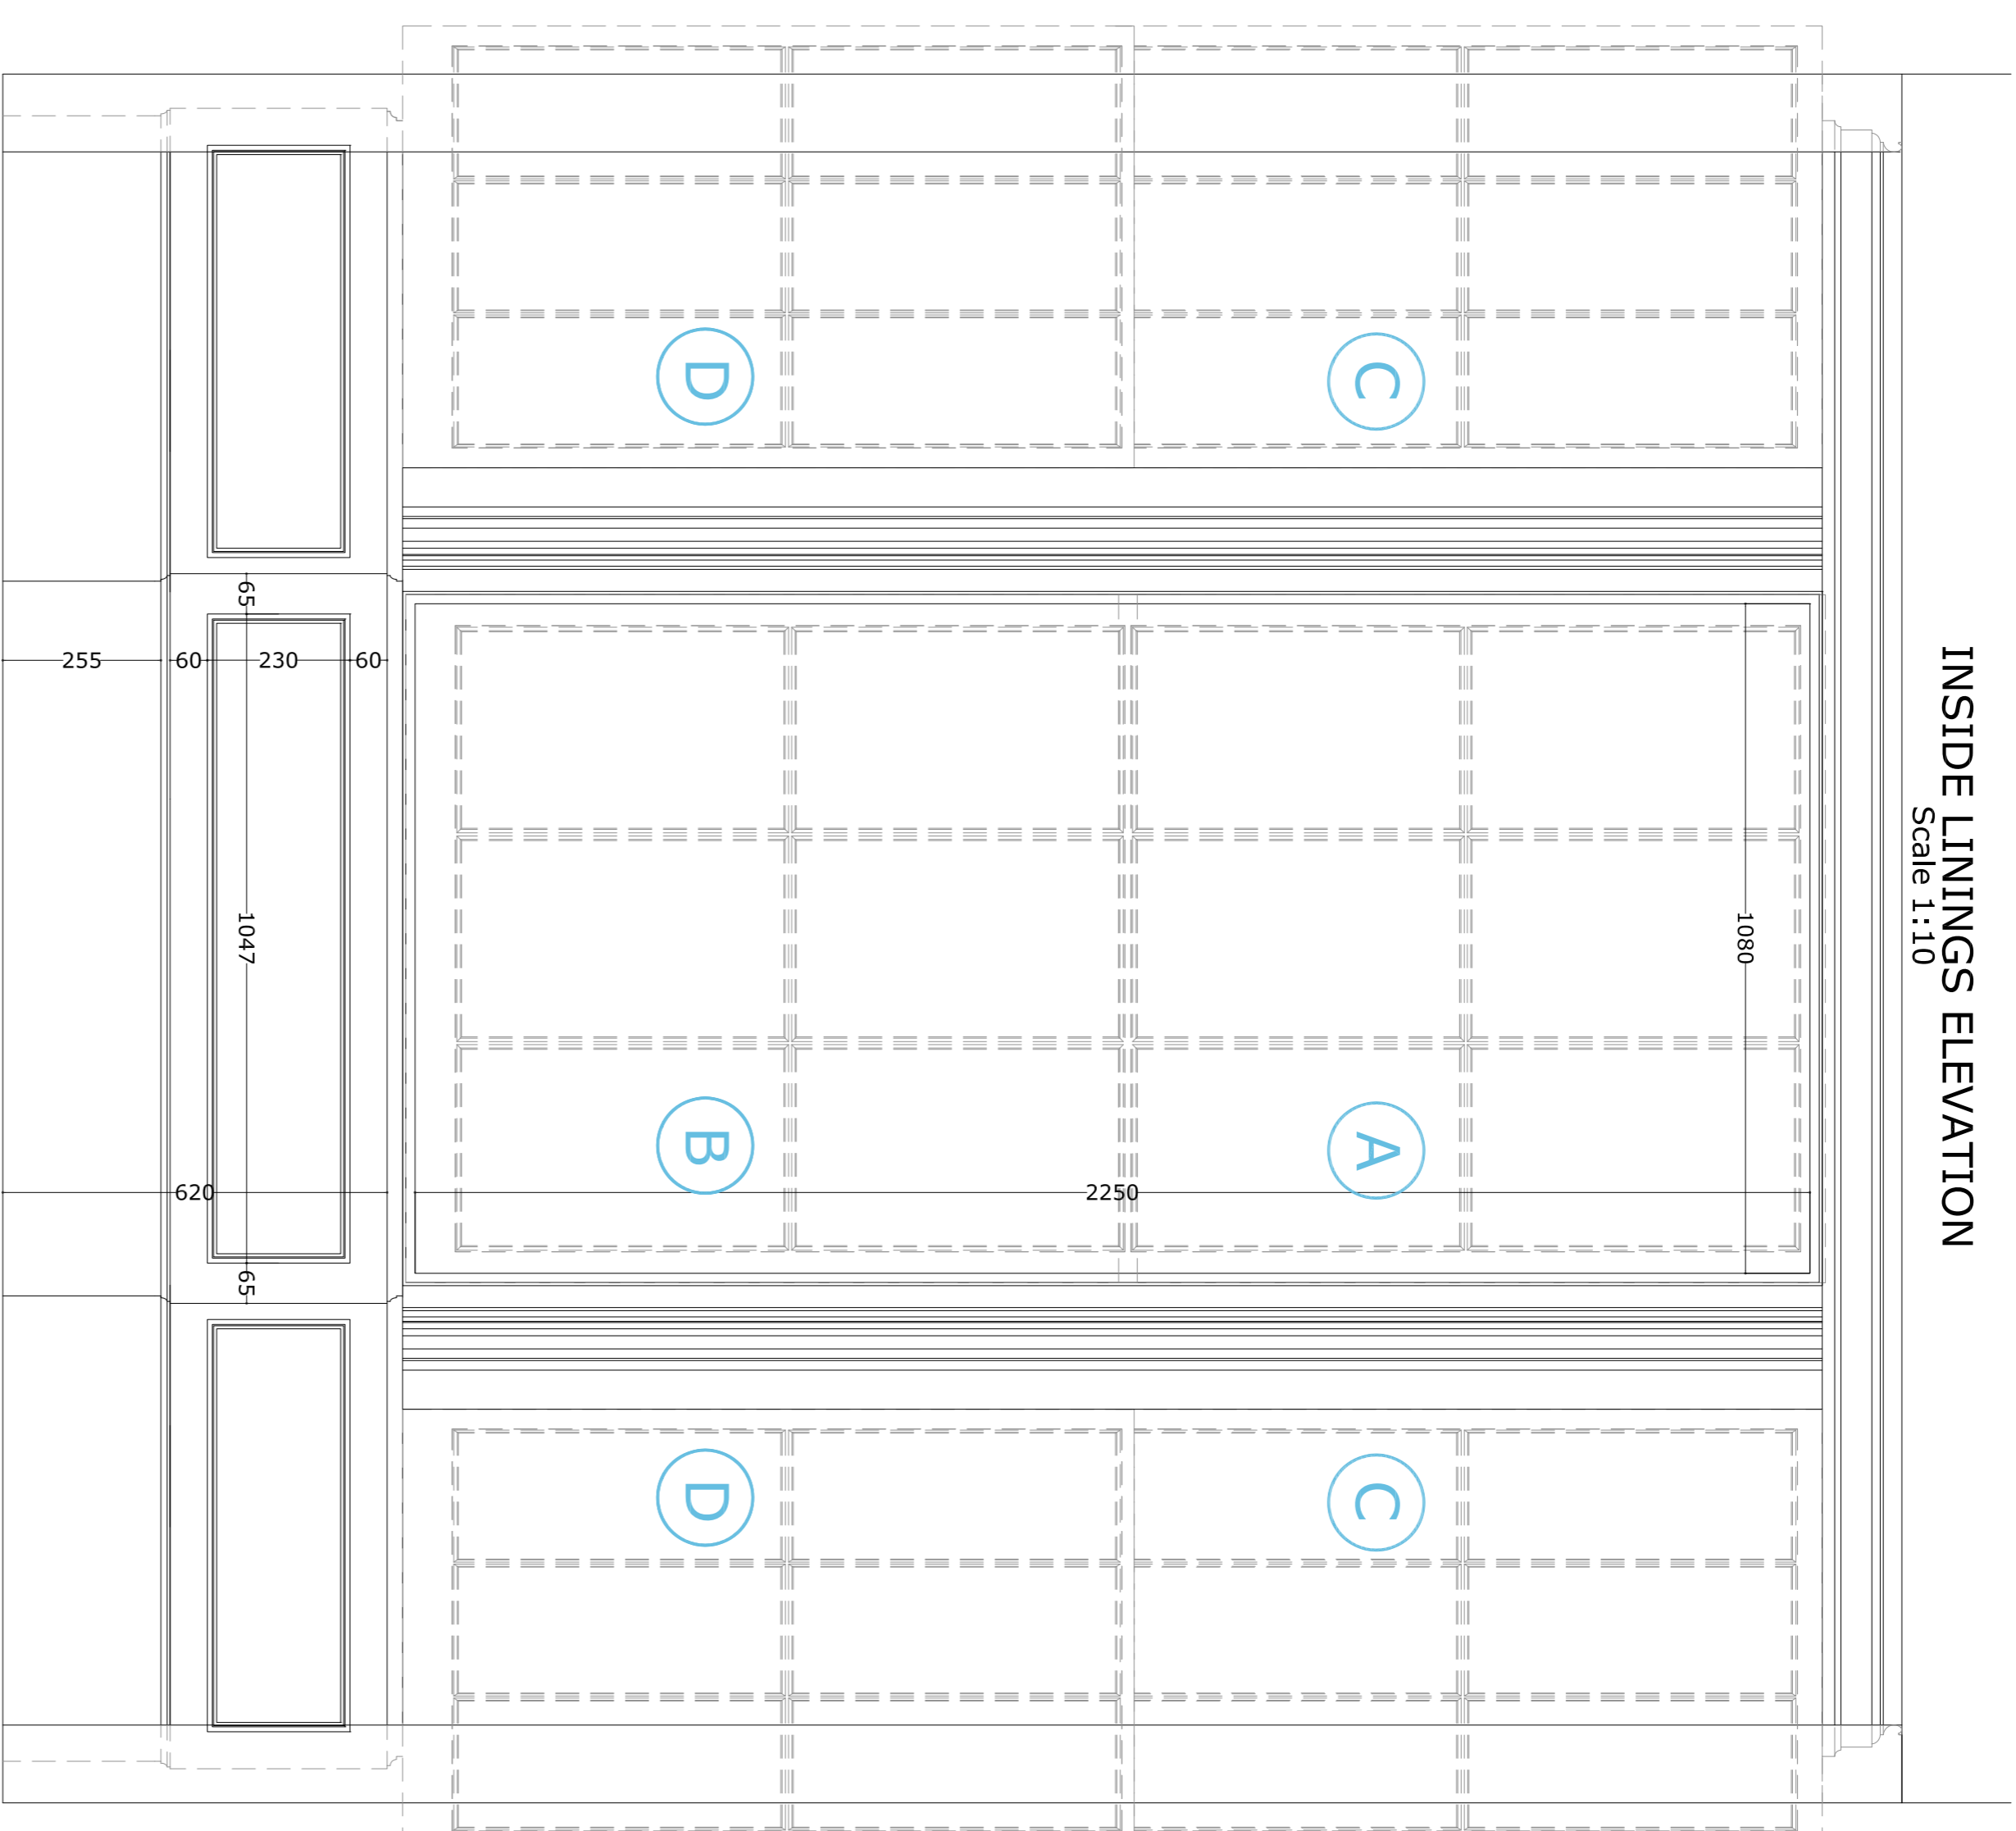

PLAN SECTION




Scale 1:10

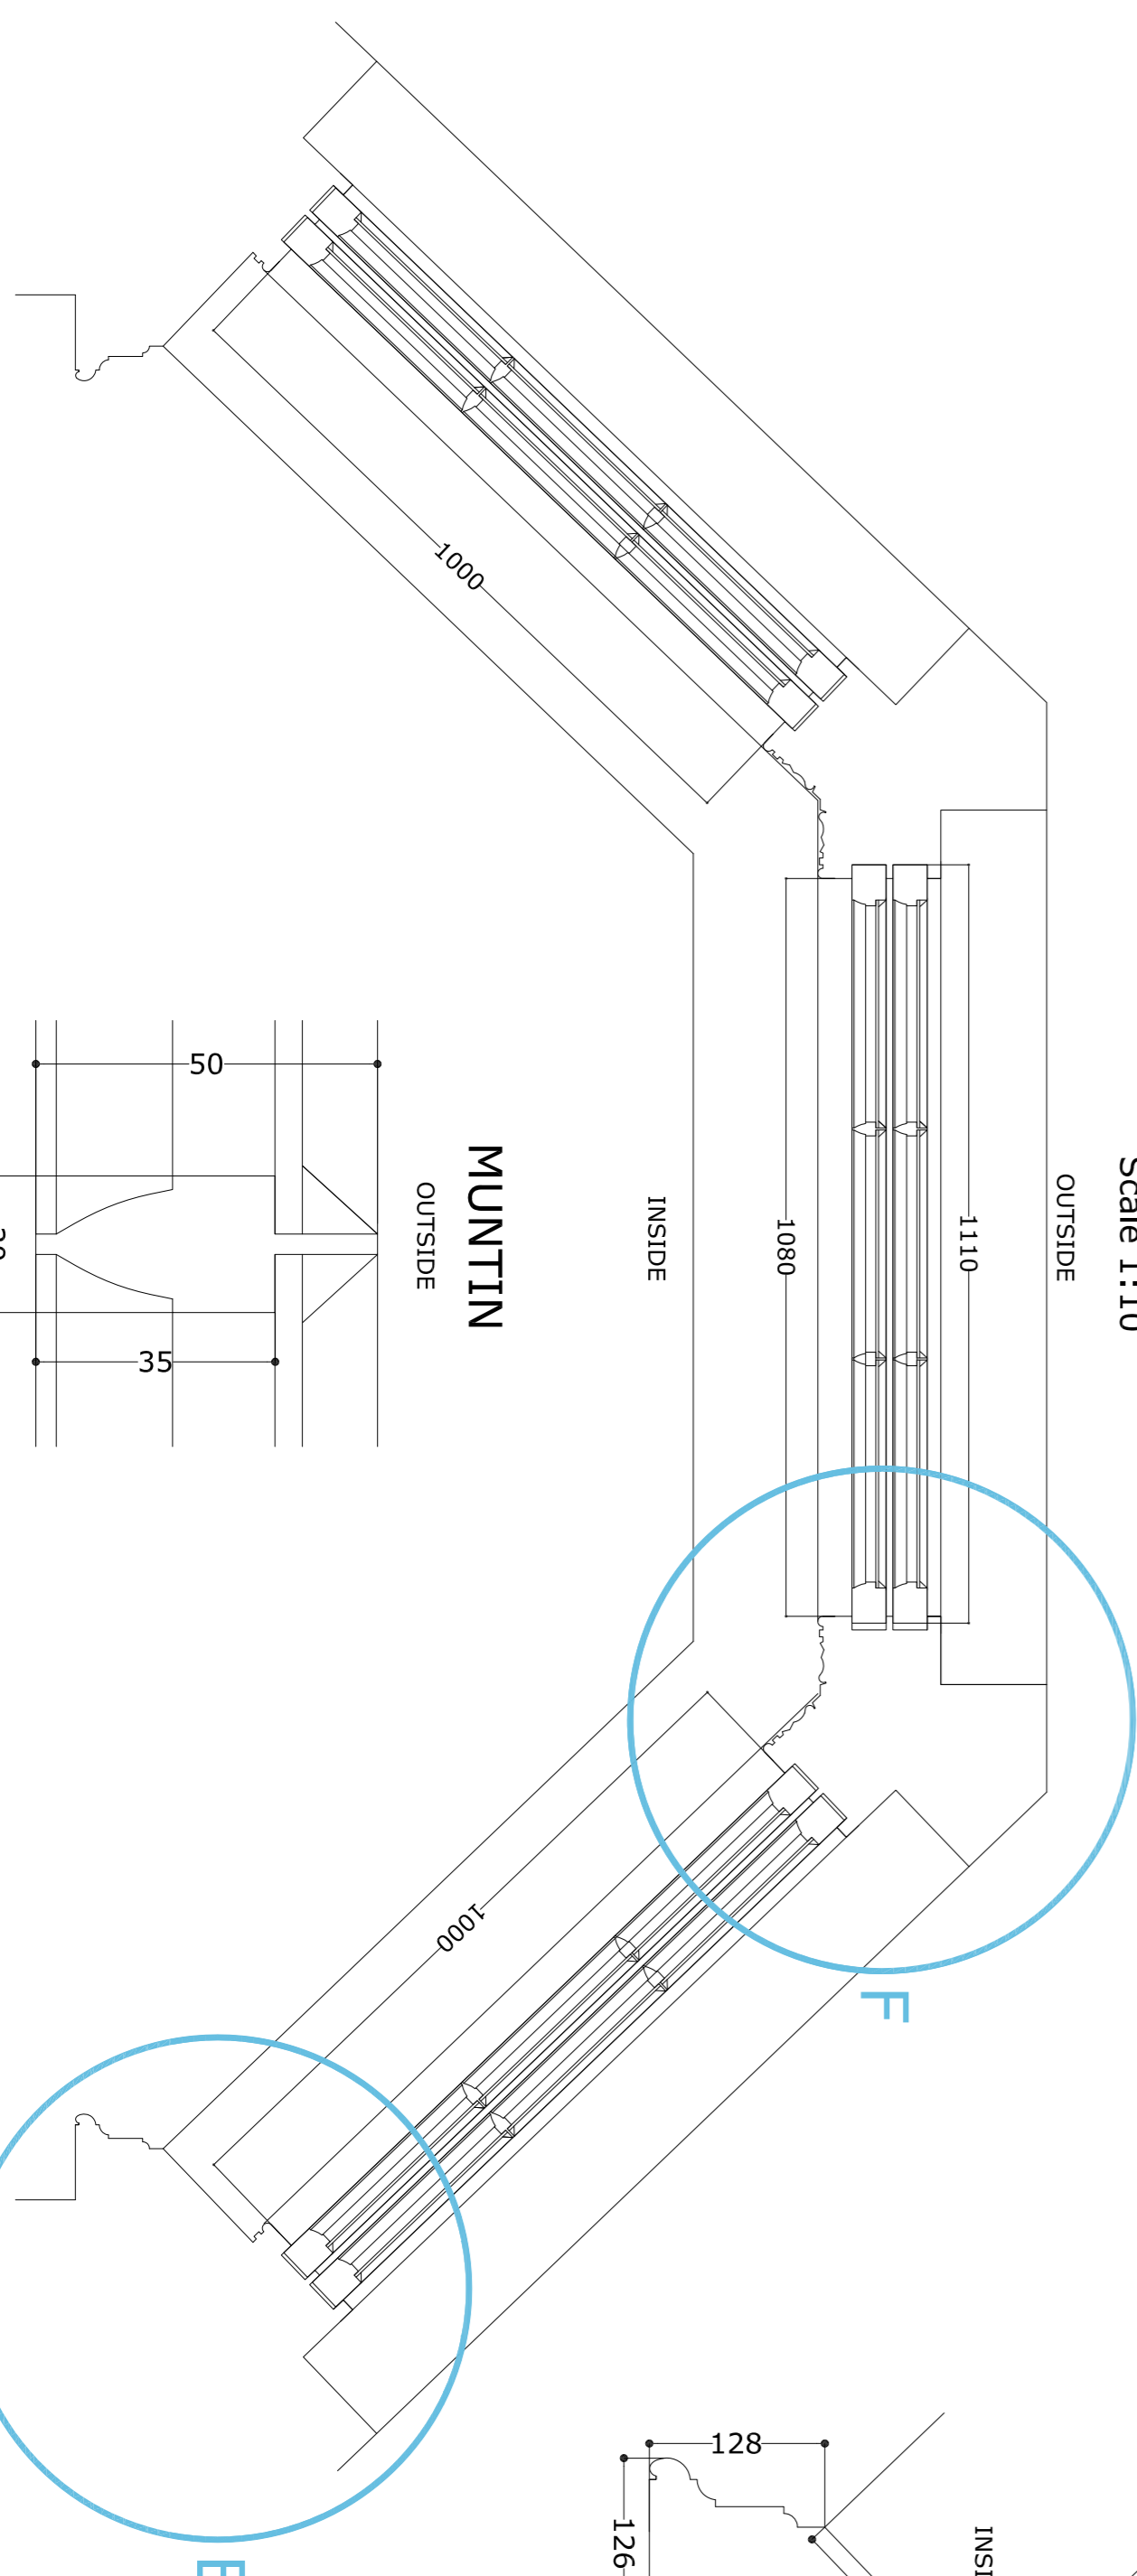

WINDOWS 22

UPPER WINDOW


Scale 1:10

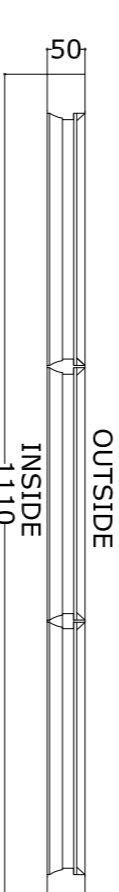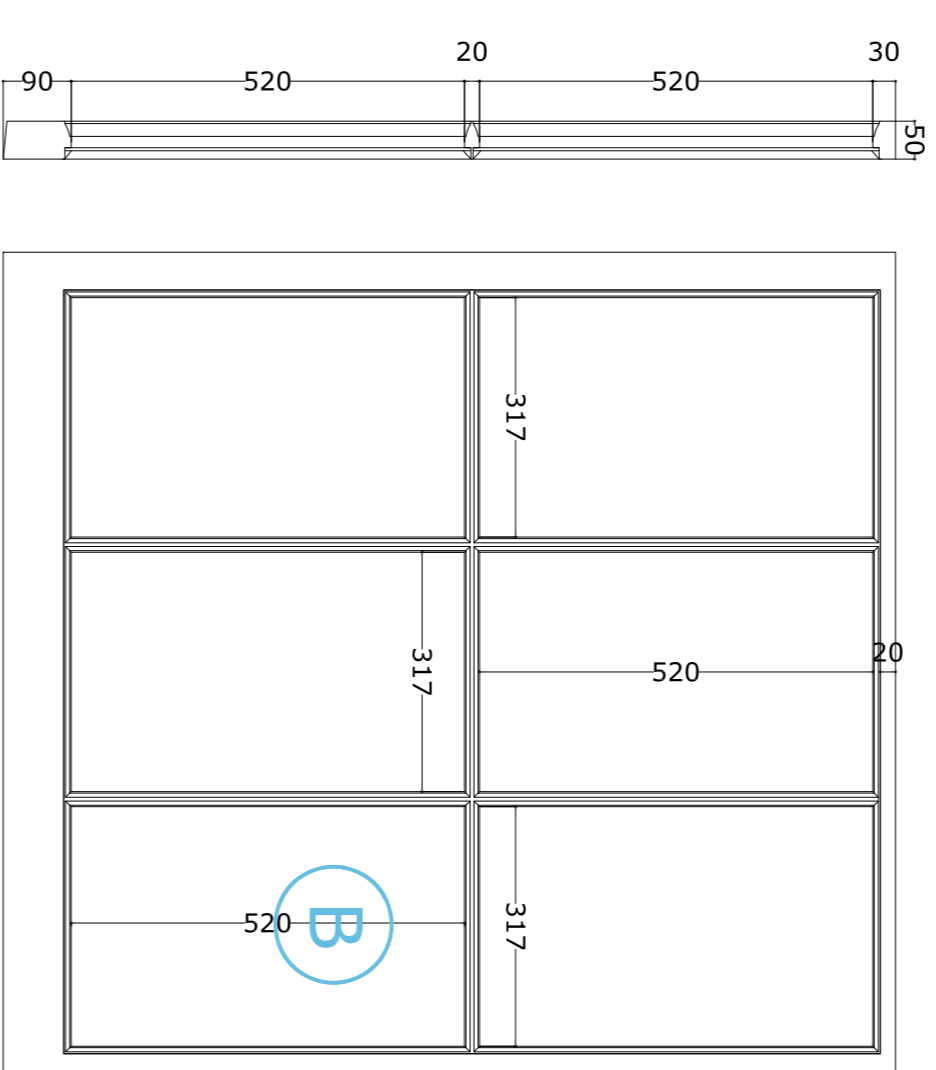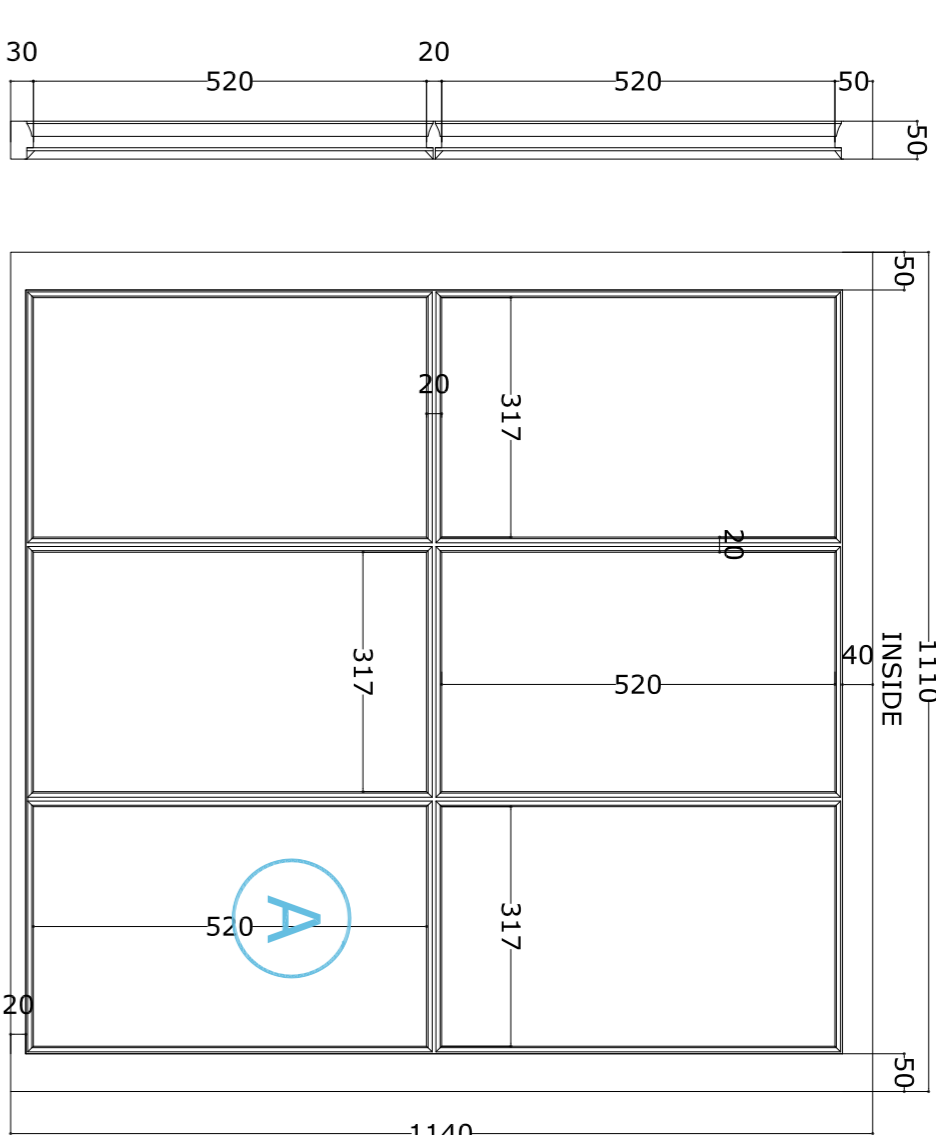


LOWER WINDOW

SIDE DETAIL E

Scale 1:5

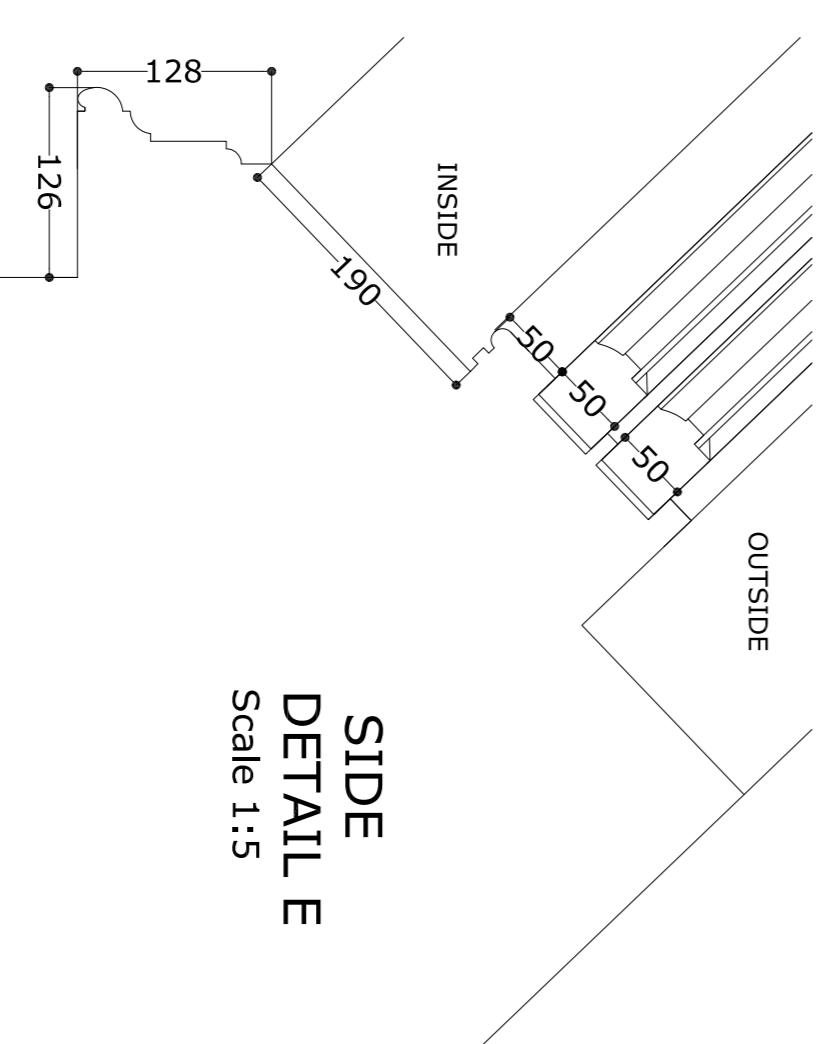


OUTSIDE

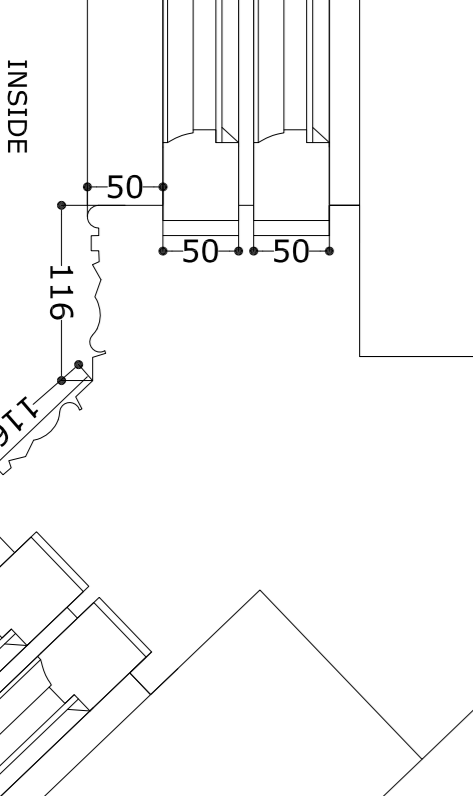

CENTRAL DETAIL F

Scale 1:5

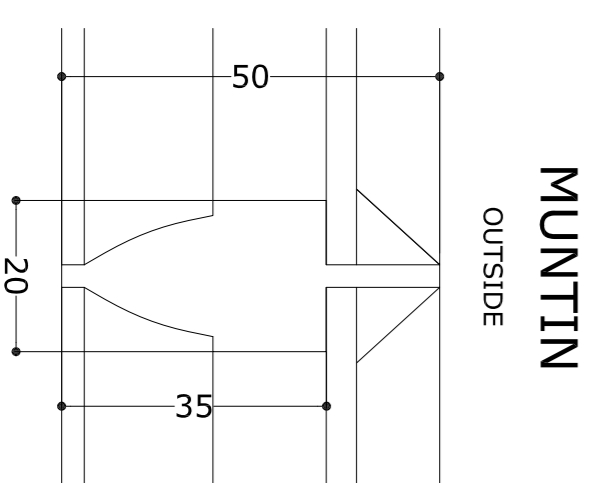

MUNTIN


OUTSIDE

GENERAL NOTES

All dimensions to be checked on site and any discrepancy to be notified to the supervising officer.
No dimension to be scaled from the drawing for construction purposes unless amendments made in April 2002.
The sole purpose of this drawing is the procurement of Planning Permission and Building Regulation approval and work to 100% to commence before 30th September. Where the drawing is used for the works full specifications should be agreed with the tenderer to include: Fixing, Priming & other services where required.
Hanging, work or other appliances involving Gas should be carried out by a 'CORGAS' approved contractor.



EAST ELEVATION

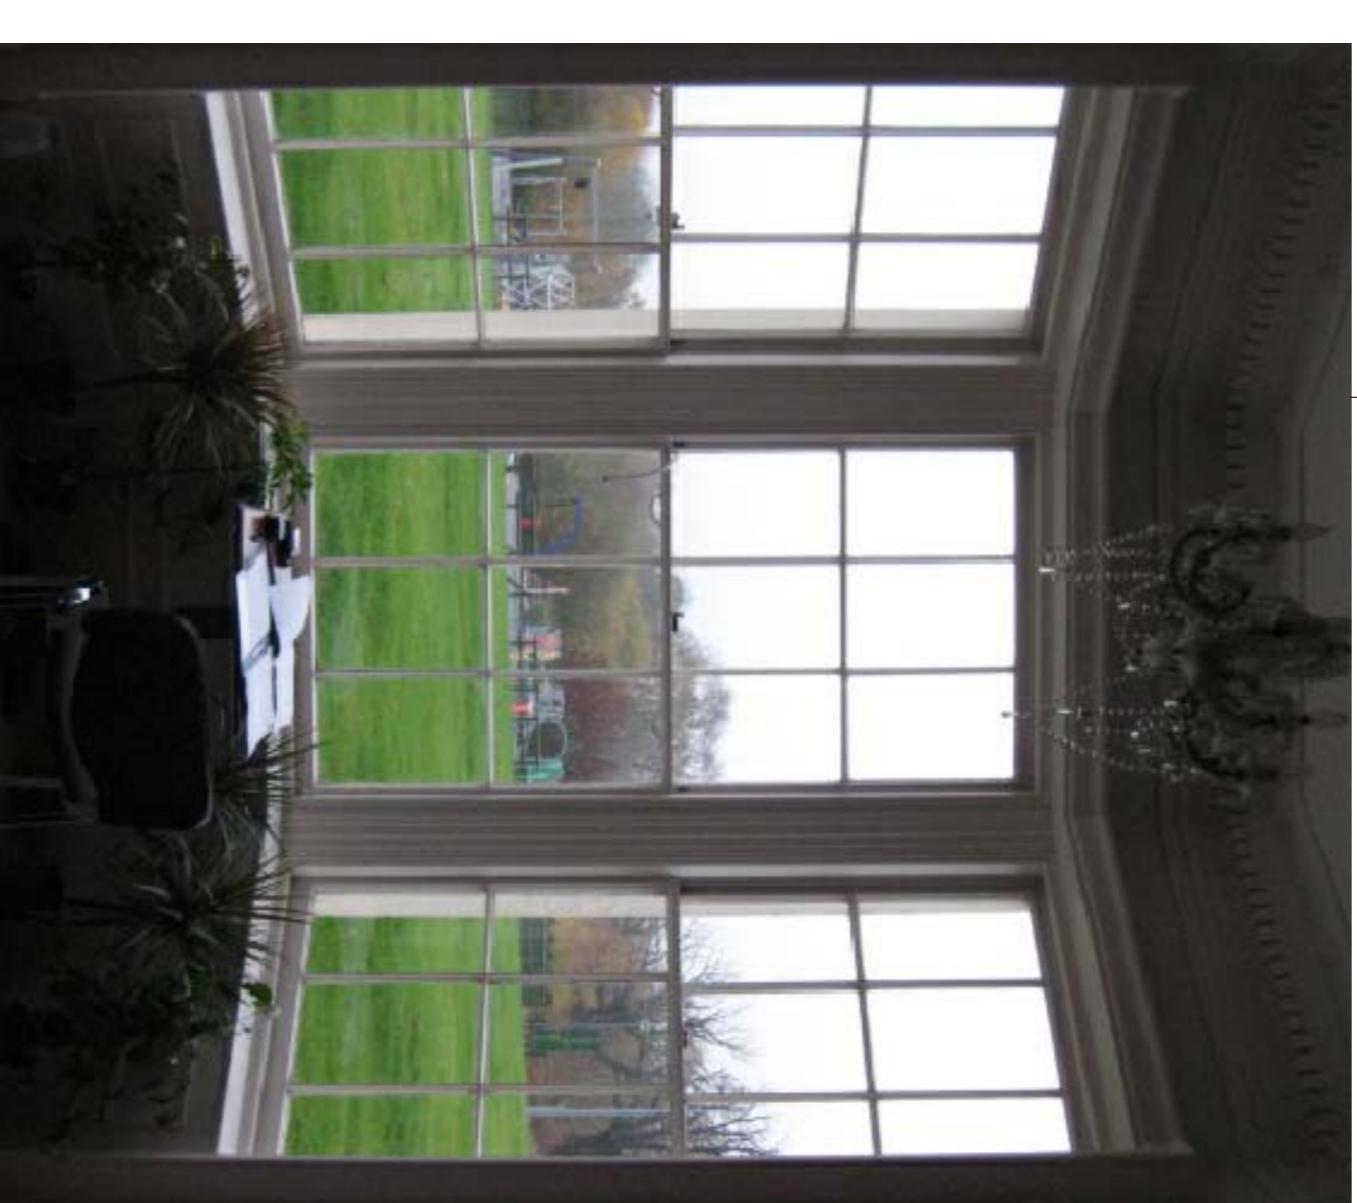

REVISION	DESCRIPTION	BY	DATE



Unit 26 Cygnus Business Centre, Dalmeiyer Road NW10 2XA
Tel.: +44 (020) 8451 7833 +44 (020) 8459 9800
Fax: +44 (020) 8451 3370
Email: l.vickaria@salortia.co.uk website: www.salortia.co.uk

PROJECT
EXISTING WINDOWS - SURVEY -
MAIN HOUSE AT OSHWAL CENTRE
COOPERS LANE ROAD
NORTHAW HEARTFORDSHIRE EN6 4DG

DRAWING TITLE
WINDOWS 21-22-23

DATE **15.05.2015**

SCALE **VARIOUS@A1, VARIOUS-1/2@A3**

DRAWING NO. **6842-61-P0**

REVISION

CHECKED BY **LV**

DRAWN BY **DP**