



WINDOW	SIDE	FLOOR	TYPE
N.28	SOUTH	FIRST	SASH DOUBLE HUNG


INSIDE LININGS ELEVATION
INSIDE
1610

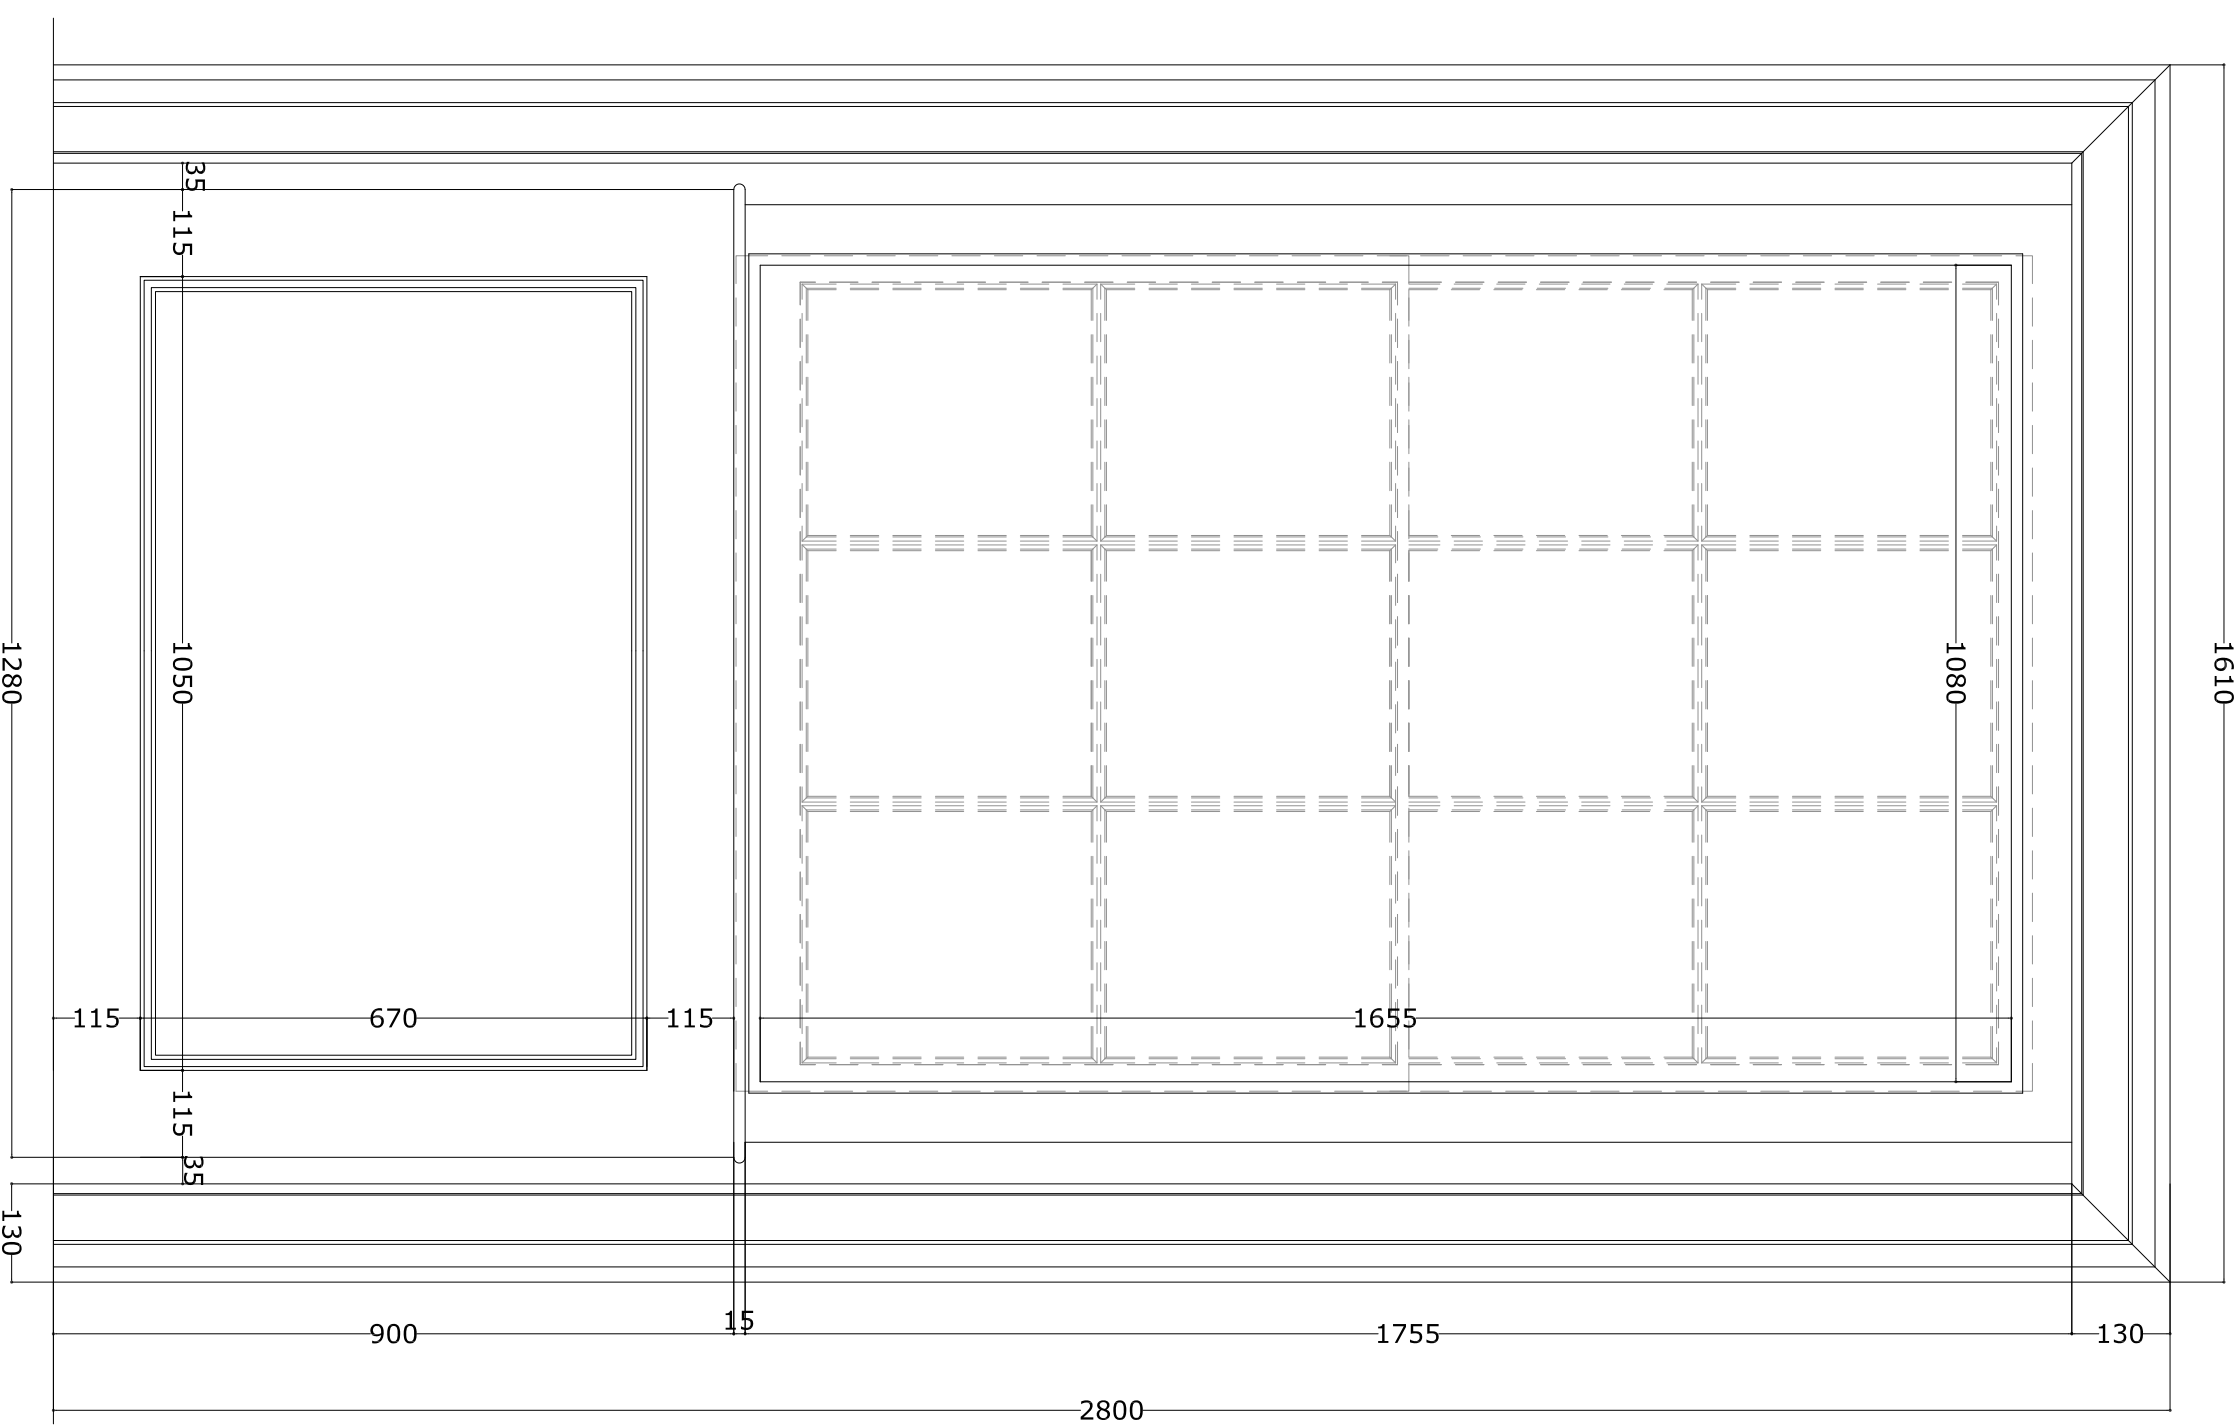

PLAN SECTION
Scale 1:10
OUTSIDE

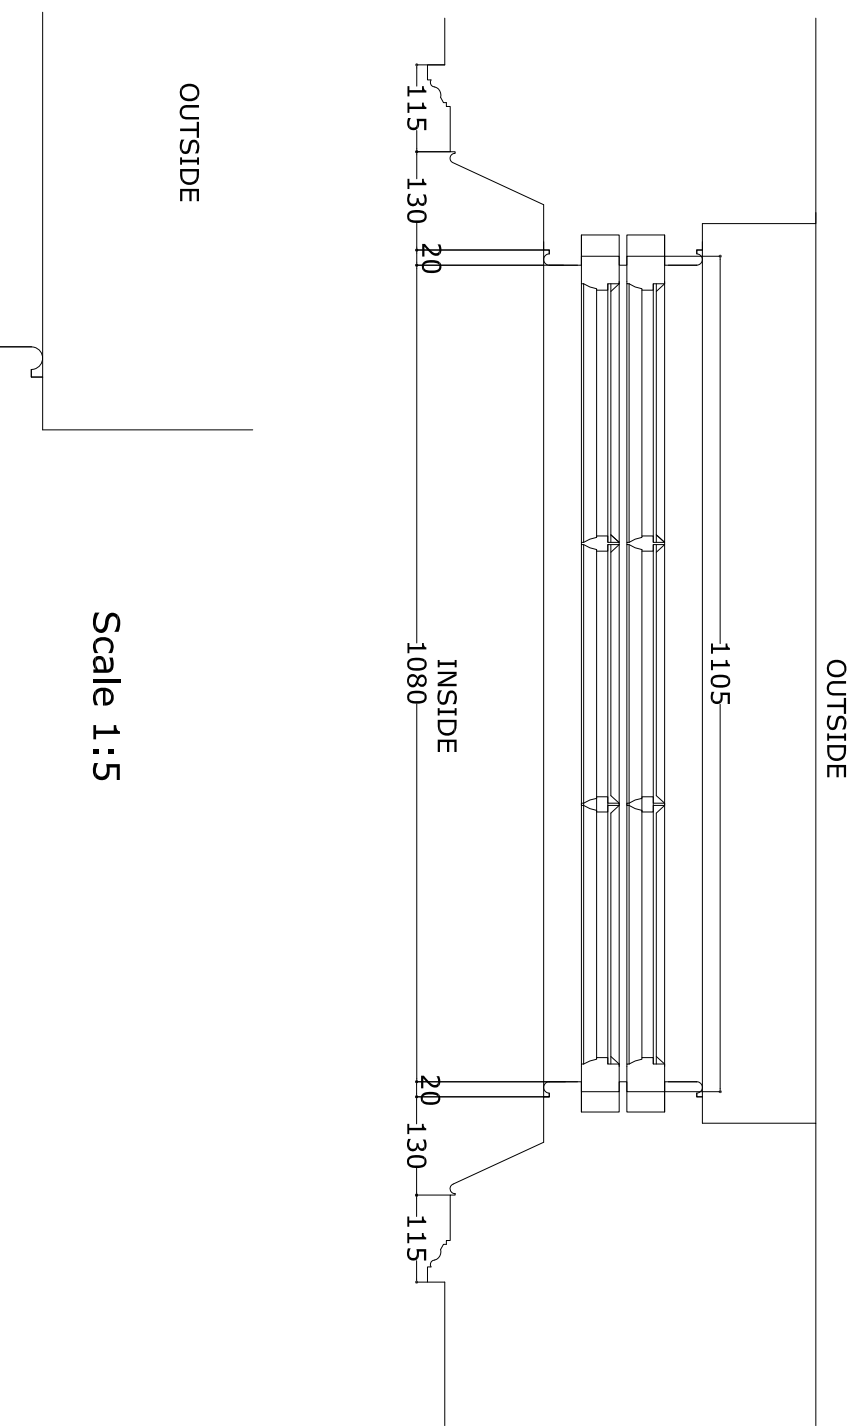


Scale 1:5

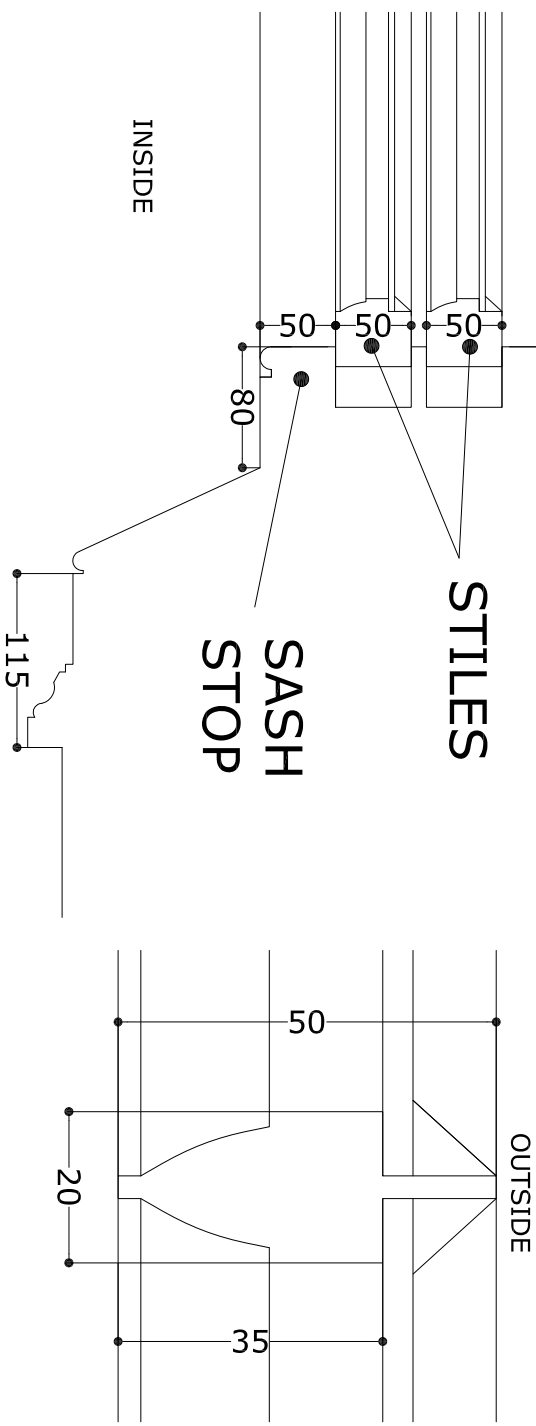


MUNTIN Scale 1:1

WINDOW	SIDE	FLOOR	TYPE
N.29	SOUTH	FIRST	SASH DOUBLE HUNG


INSIDE LININGS ELEVATION
INSIDE
1105

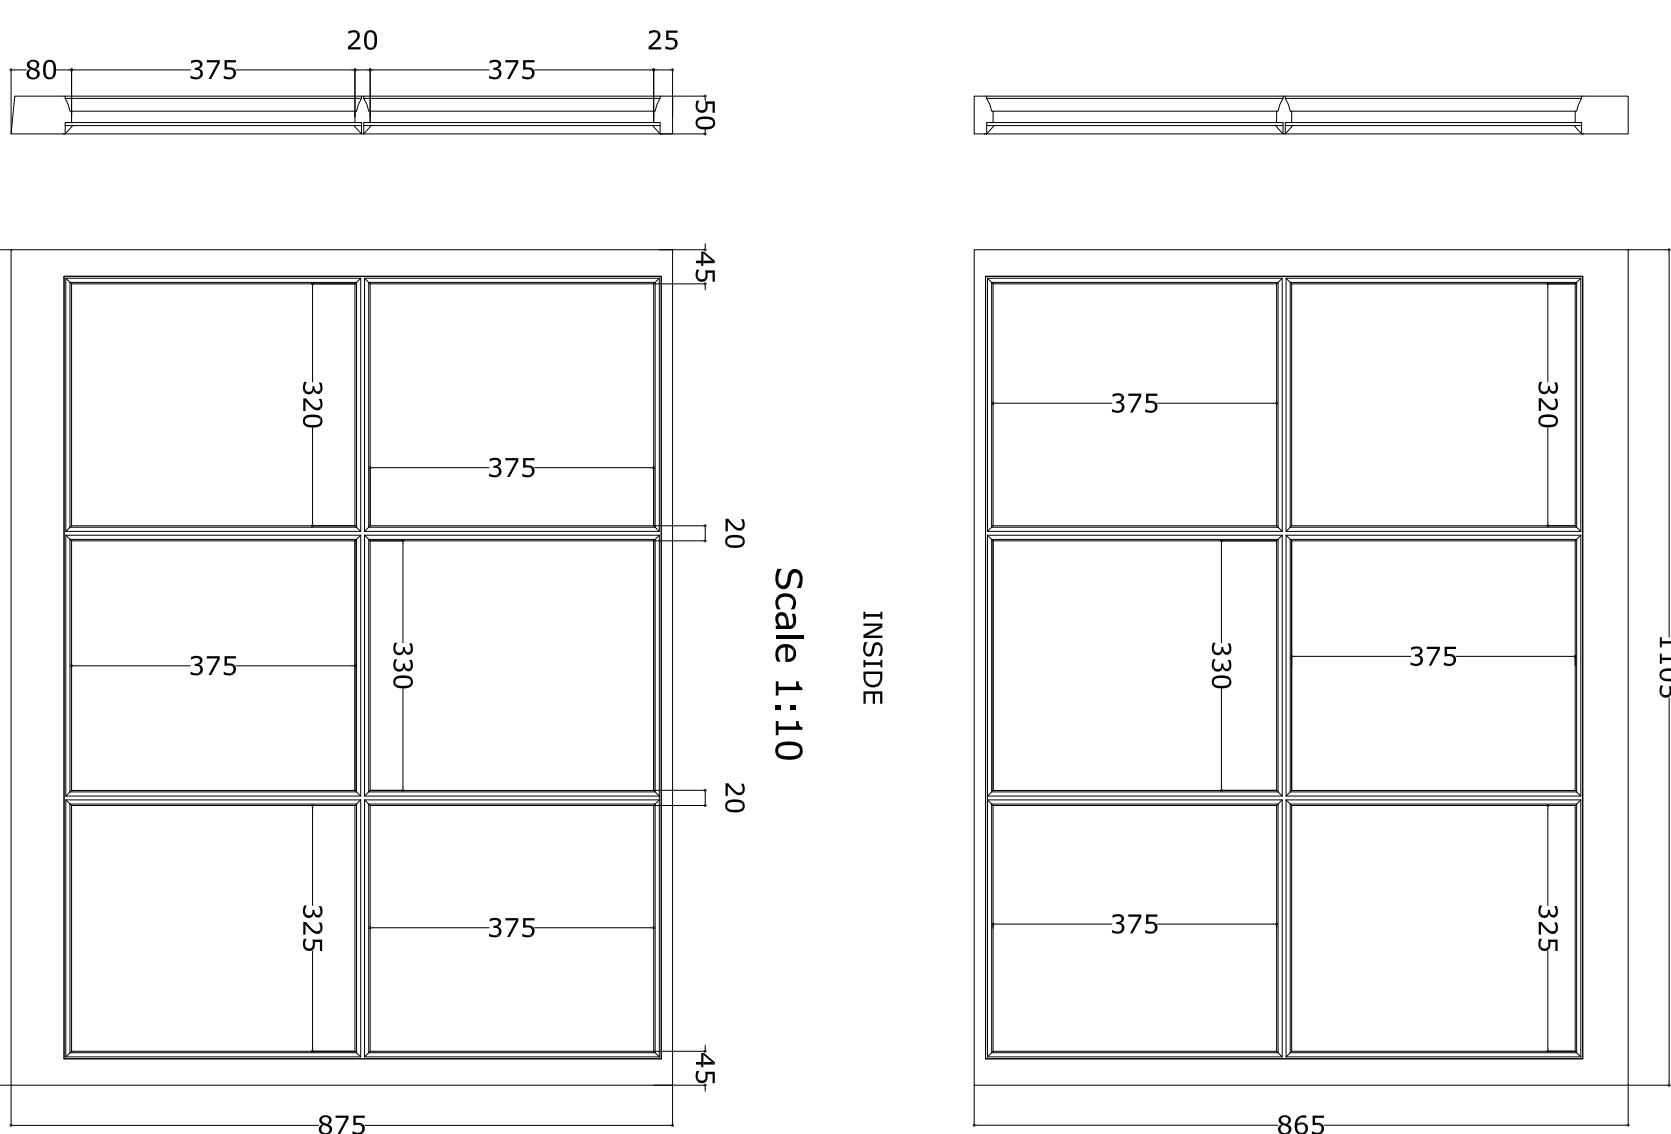


LOWER WINDOW
Scale 1:10
INSIDE

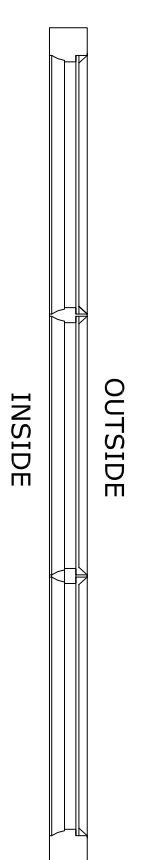


UPPER WINDOW
Scale 1:2

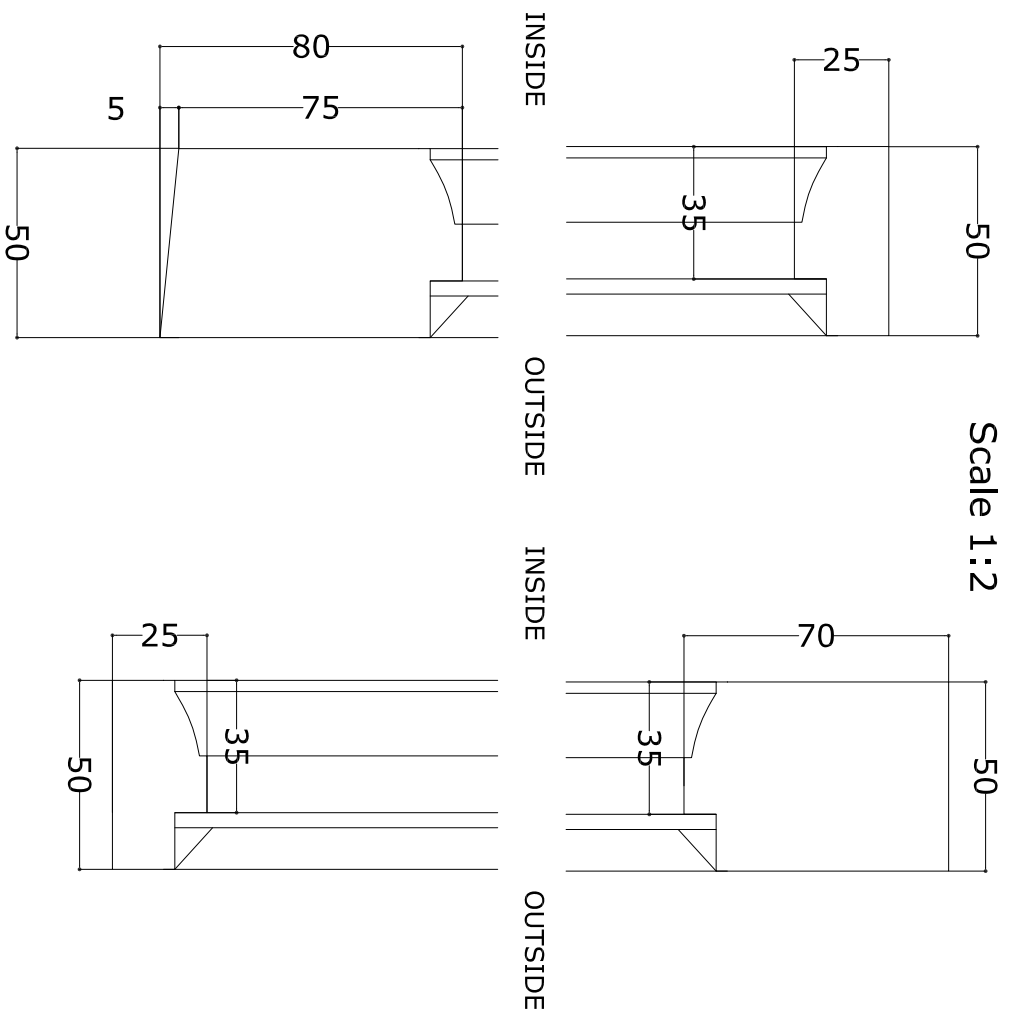


W 28

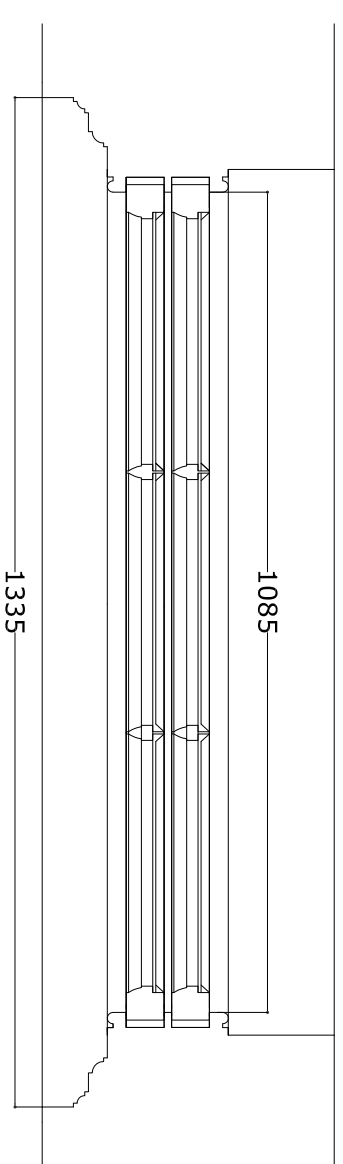


PLAN SECTION
Scale 1:10

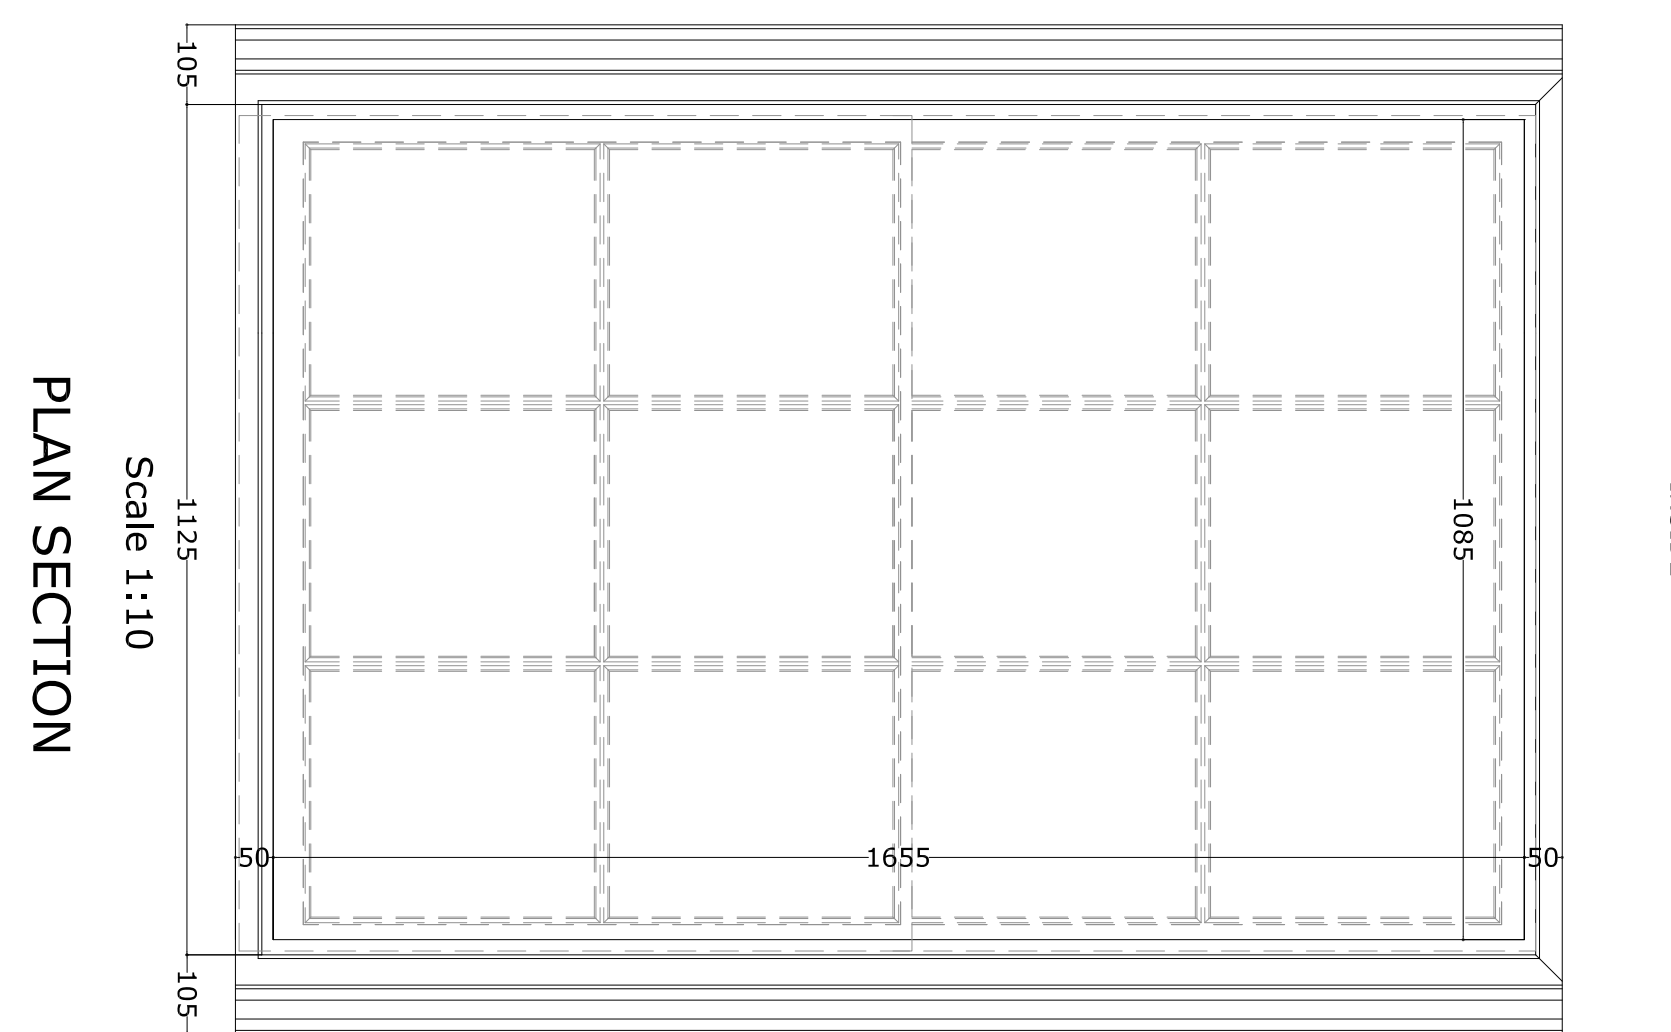

LOWER WINDOW
Scale 1:10
INSIDE

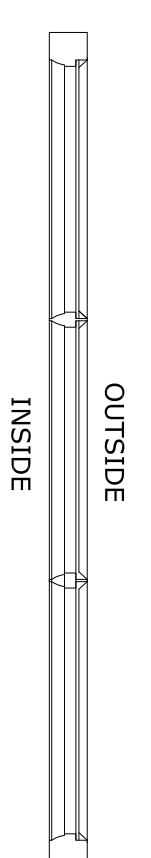

UPPER WINDOW
Scale 1:2

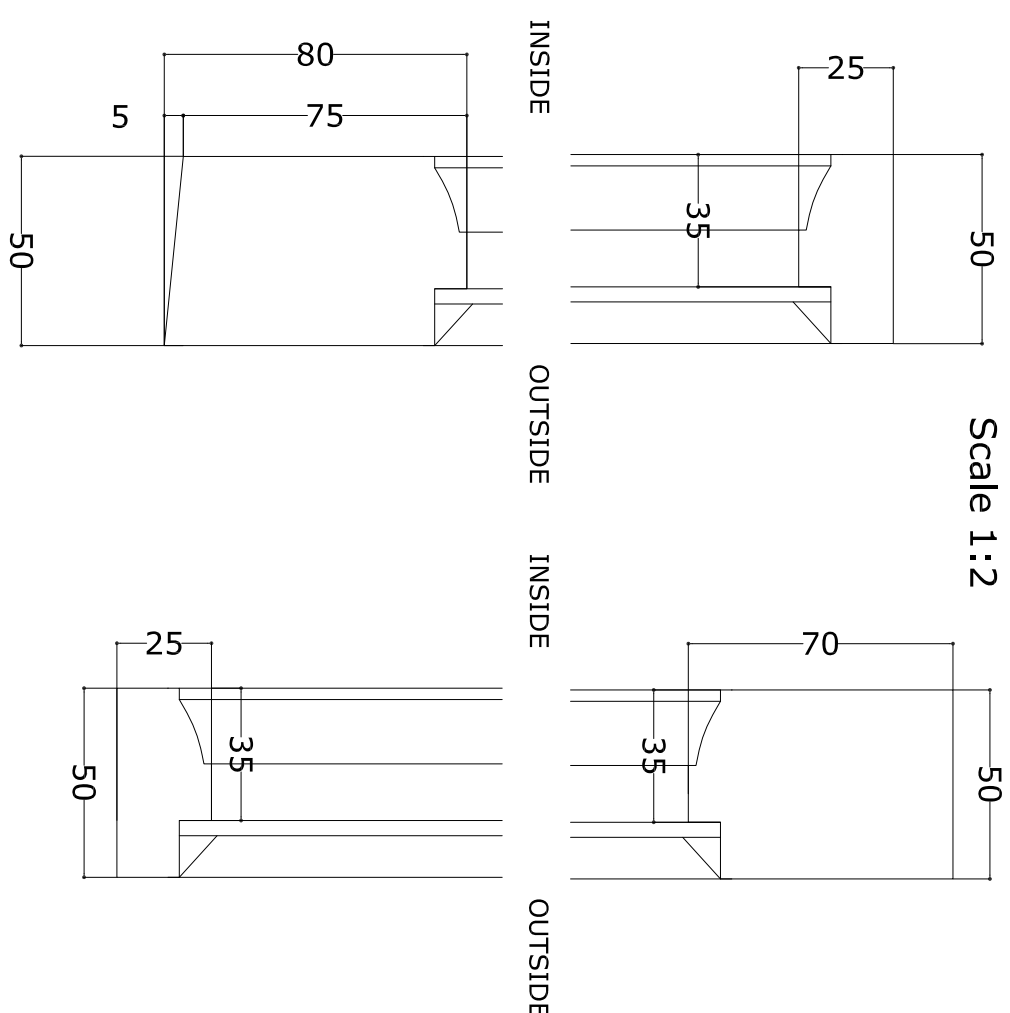

W 29



GENERAL NOTES

All dimensions to be checked on site and any discrepancy to be notified to the architect immediately. No dimension to be scaled from the drawings for construction purposes unless otherwise indicated. All work is to comply with Building Regulations including Approved Document A (Part 3) and Approved Document Q (Part 3).
The sole purpose of this drawing is the procurement of Planning Permission and Building Regulation approval and work is NOT to commence before such approvals are received. Where this drawing is used for the works full specifications should be agreed with the contractor to include heating, plumbing & other services where required.
Heating work or other appliances involving gas should be carried out by a CORGI approved contractor.



SOUTH ELEVATION

REVISION	DESCRIPTION	BY	DATE

Salotta Architects
CHARTERED ARCHITECTS
Unit 26 Cygnus Business Centre, Dalmeyer Road NW10 2XA
Tel.: +44 (020) 8451 7833 +44 (020) 8459 9800
Fax: +44 (020) 8451 3370
Email: l.vokarria@salotta.co.uk website: www.salotta.co.uk

PROJECT
EXISTING WINDOWS - SURVEY -
MAIN HOUSE AT OSHWAL CENTRE
COOPERS LANE ROAD
NORTHAW HEARTFORSHPHIRE EN6 4DG

DRAWING TITLE	
WINDOWS 28-29	
DATE	DRAWN BY
14.05.2015	DP
SCALE	CHECKED BY
VARIOUS@A1, VARIOUS-1/2@A3	LV
DRAWING NO.	REVISION
6842-63-P0	