



WINDOW	SIDE	FLOOR	TYPE
N.30	SOUTH	FIRST	SASH DOUBLE HUNG

**INSIDE LININGS ELEVATION**  
Scale 1:10

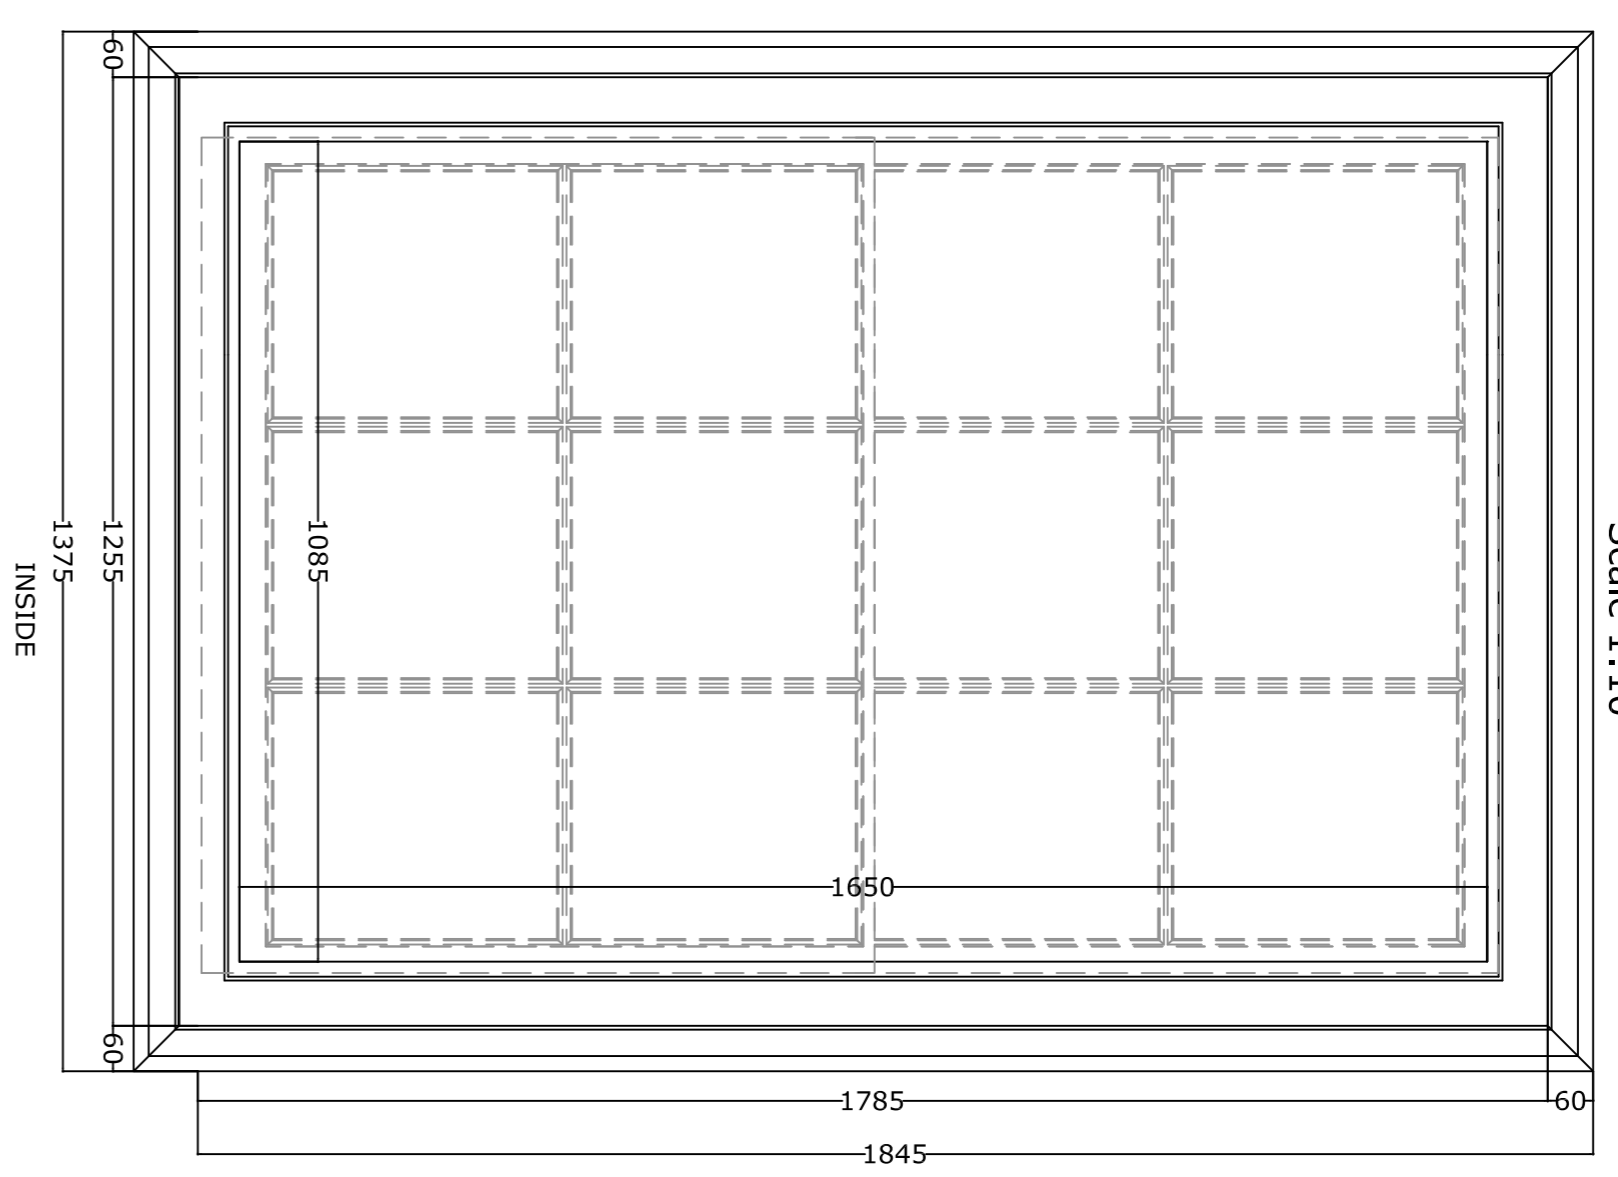


WINDOW	SIDE	FLOOR	TYPE
N.31	SOUTH	FIRST	SASH DOUBLE HUNG

**INSIDE LININGS ELEVATION**  
Scale 1:10

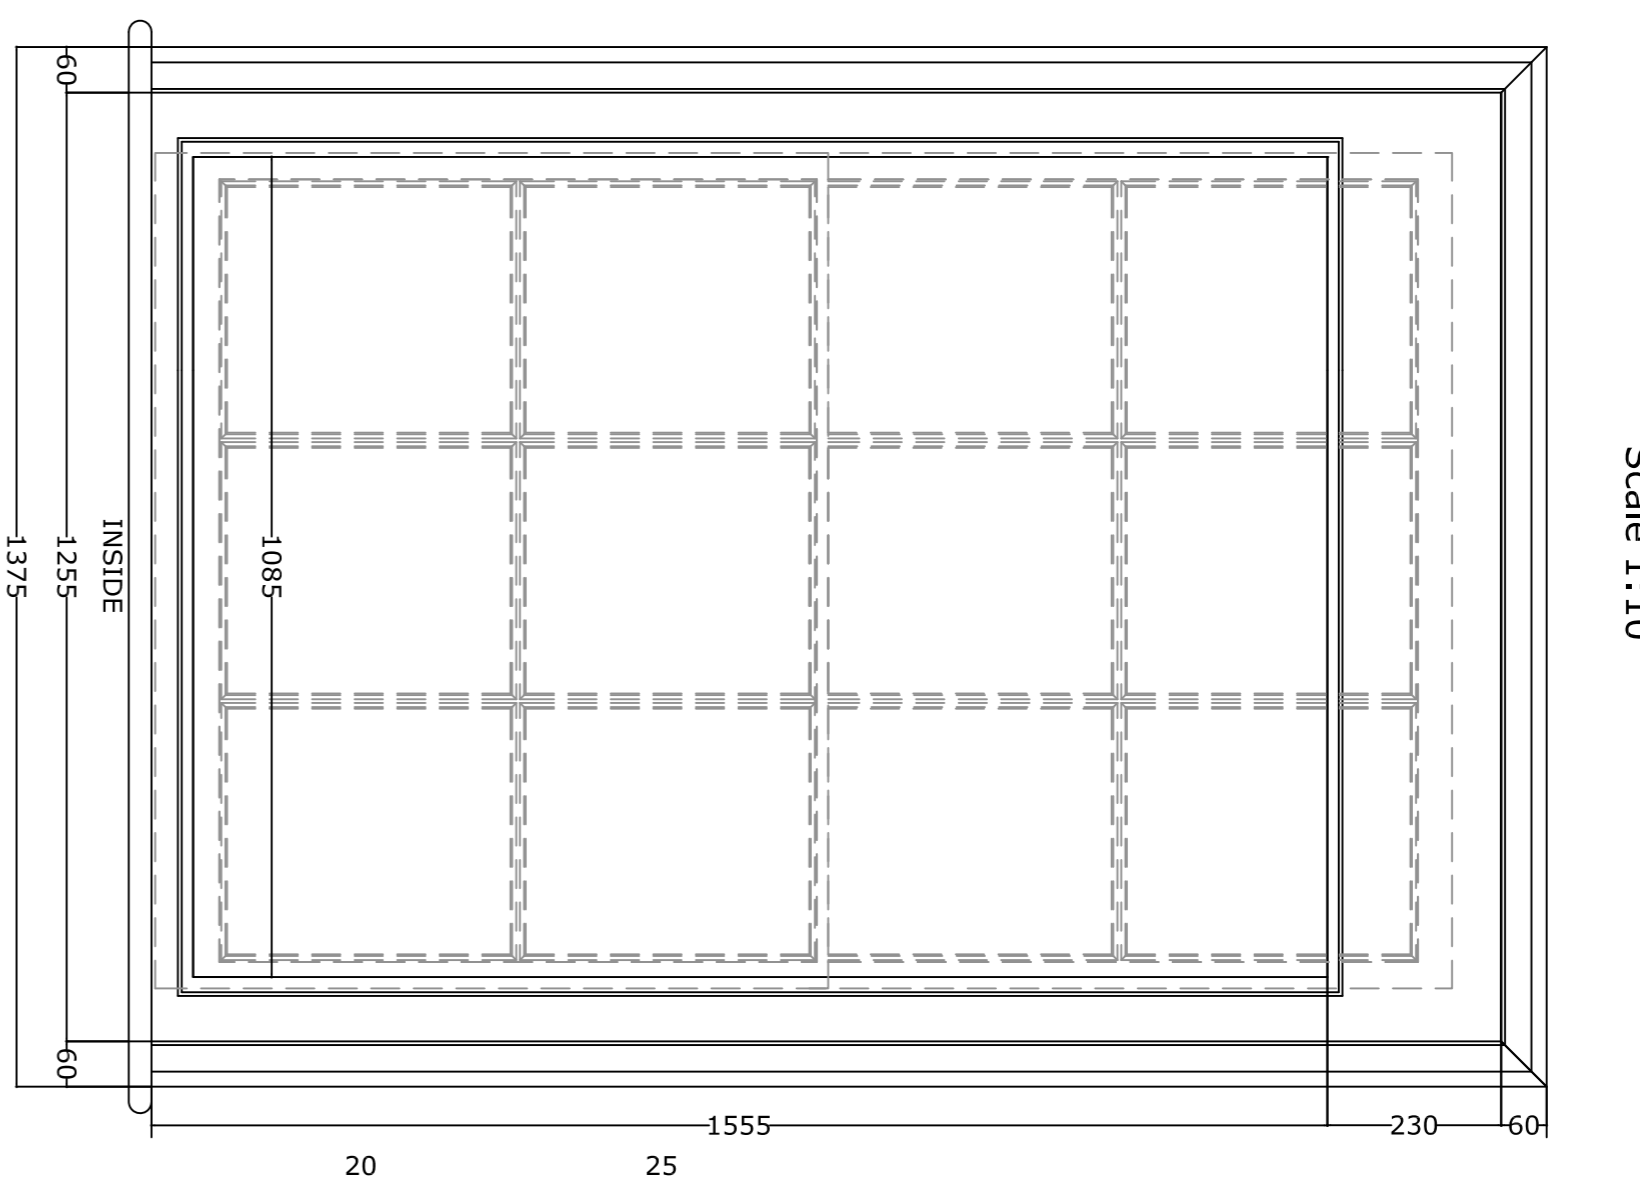

**GENERAL NOTES**


All dimensions to be checked on site and any discrepancy to be notified to the supervising officer.  
No dimension to be scaled from the drawings for construction purposes unless amendments made in April 2012.  
The sole purpose of this drawing is the procurement of Planning Permission and Building Regulations approval and does not constitute a contract. It is intended for the use of the architect and the client. It is not to be used for any other purpose without the written approval of the architect.  
Where this drawing is used for the works full specifications should be agreed with the architect to include heating, plumbing & other services where required.  
Heating work or other appliances involving gas should be carried out by a 'CORGI' registered Gas Engineer.

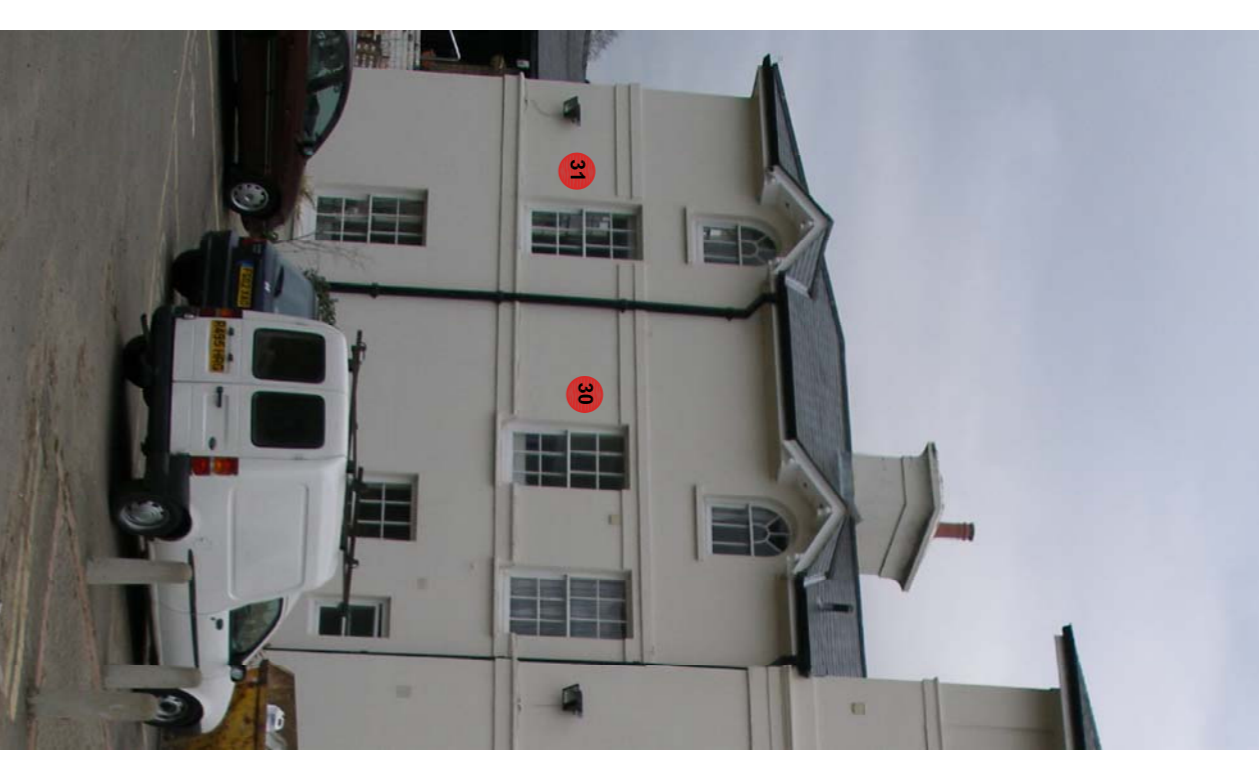

SOUTH ELEVATION

**PLAN SECTION**  
Scale 1:10

INSIDE  
OUTSIDE

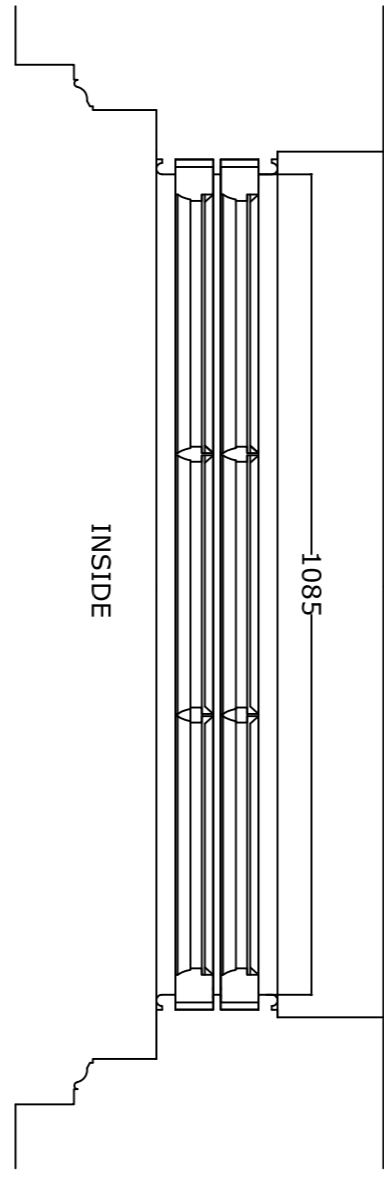


**LOWER WINDOW**


INSIDE  
OUTSIDE





**LOWER WINDOW**      **UPPER WINDOW**  
Scale 1:2

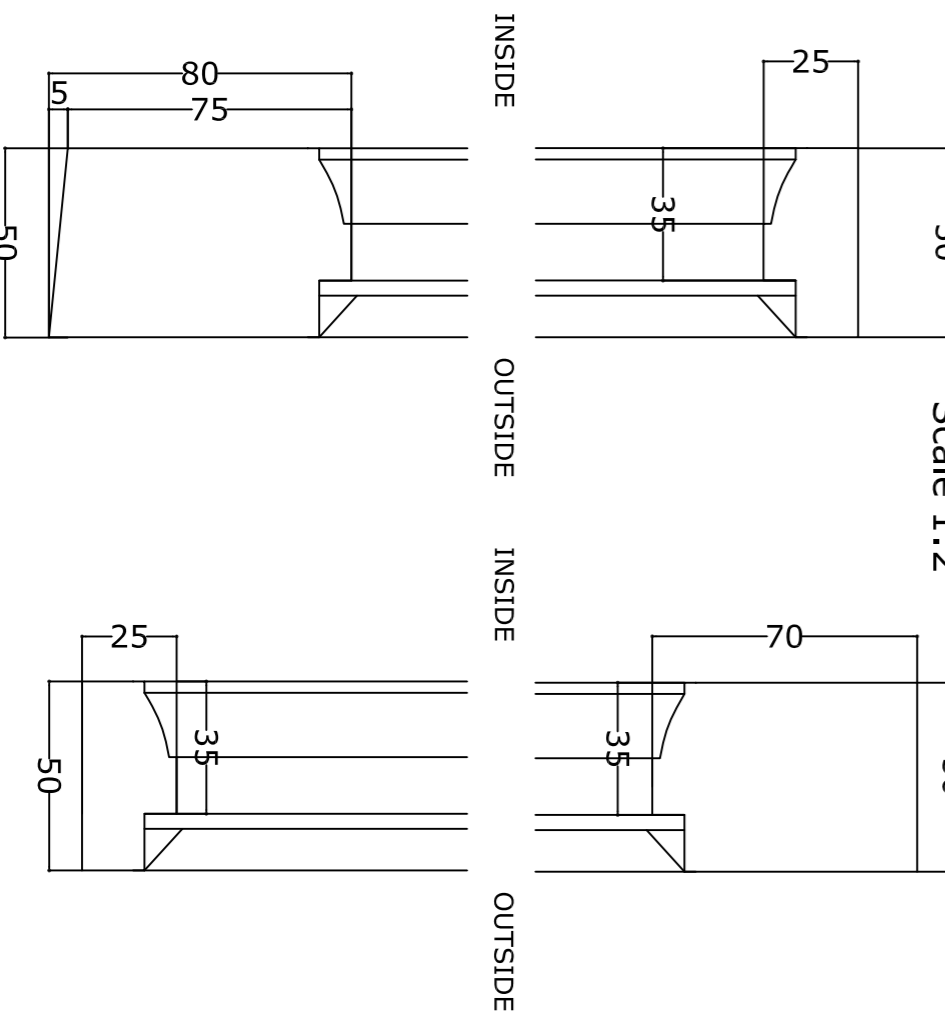

**MUNTIN**  
Scale 1:1

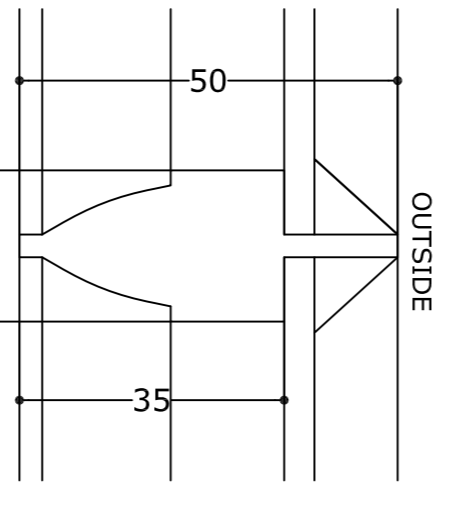

**STILES**  
**SASH STOP**  
Scale 1:5

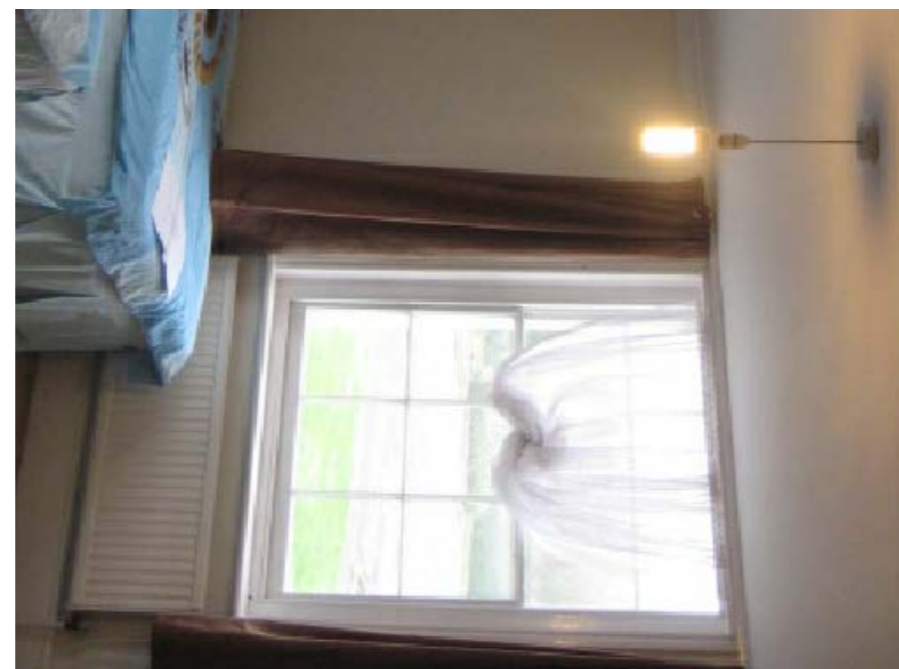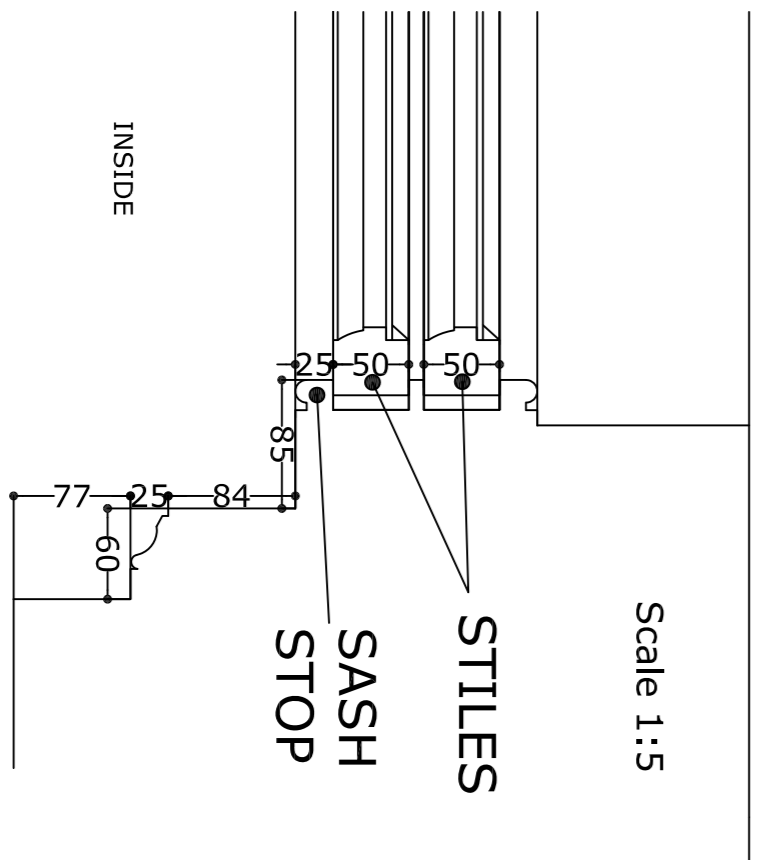


W 30



W 31


**PLAN SECTION**  
Scale 1:10

INSIDE  
OUTSIDE

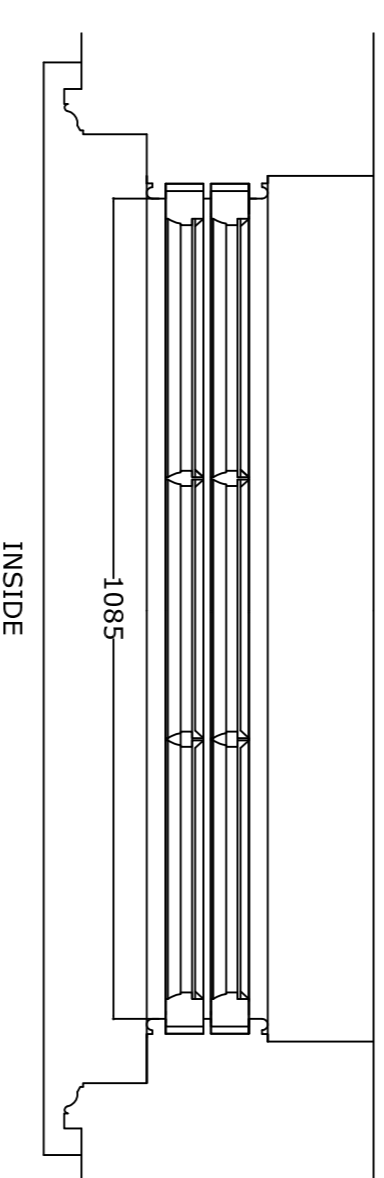


**LOWER WINDOW**


INSIDE  
OUTSIDE

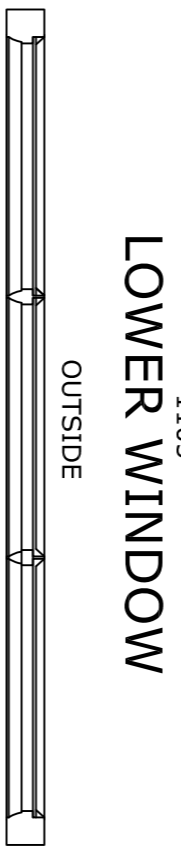


**LOWER WINDOW**      **UPPER WINDOW**  
Scale 1:2

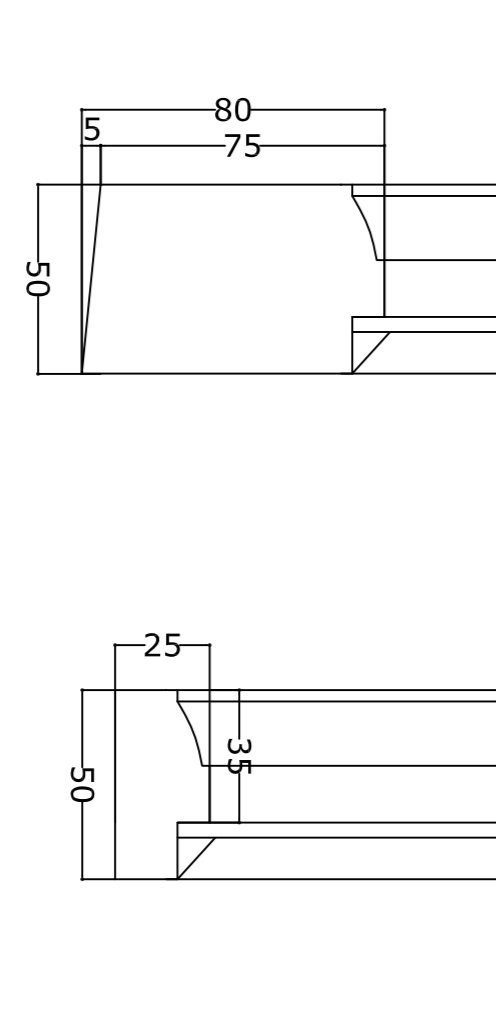

**MUNTIN**  
Scale 1:1

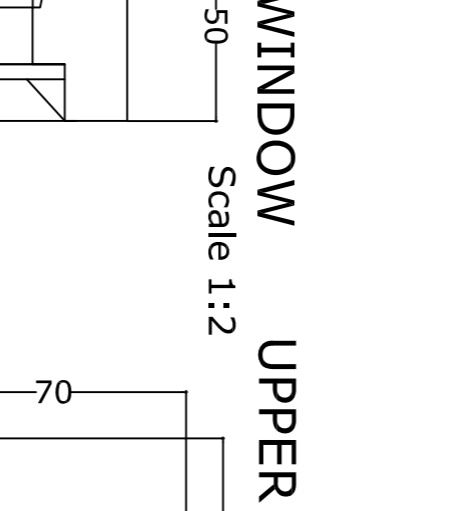

**STILES**  
**SASH STOP**  
Scale 1:5

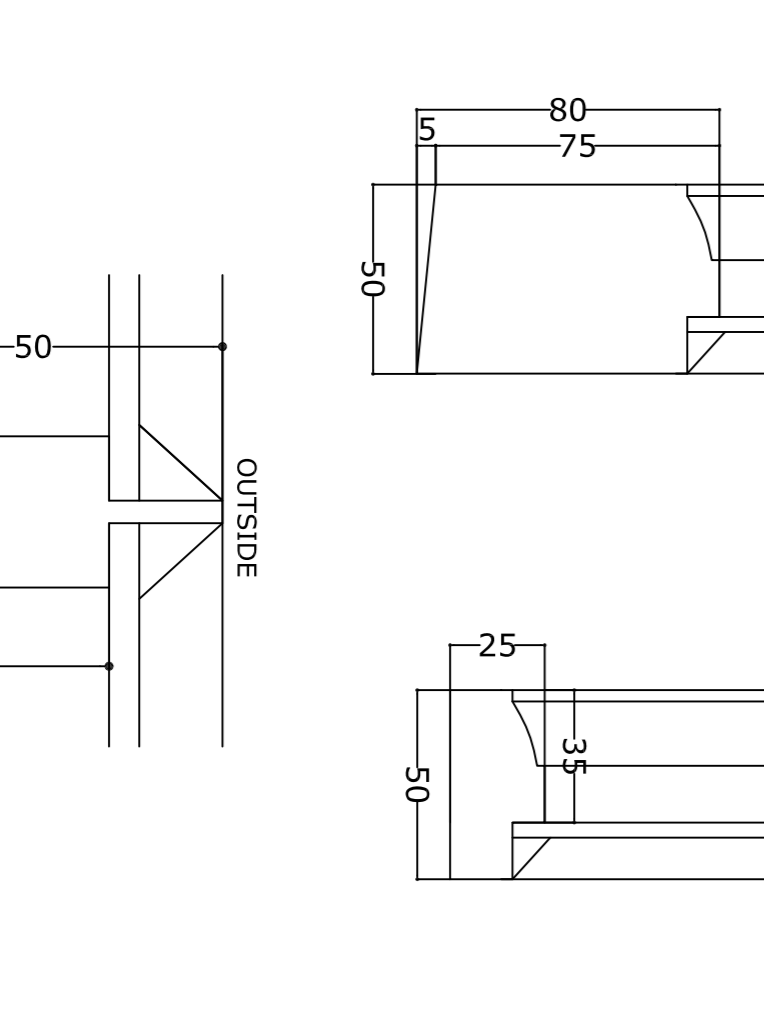

DATE	14.05.2015	DRAWN BY	DP
SCALE	VARIOUS@A1, VARIOUS-1/2@A3	CHECKED BY	LV
DRAWING NO.	6842-64-P0	REVISION	

**Salotia**  
CHARTERED ARCHITECTS

Unit 26 Oynus Business Centre, Dalmeier Road NW10 2XA  
Tel: +44 (020) 8451 7833 +44 (020) 8459 9600  
Fax: +44 (020) 8451 3370  
Email: l.vekeria@salotia.co.uk website: www.salotia.co.uk

PROJECT  
EXISTING WINDOWS - SURVEY -  
MAIN HOUSE AT OSHWAL CENTRE  
COOPERS LANE ROAD  
NORTHAW HEARTFORDSHIRE EN6 4DG

DRAWING TITLE  
**WINDOWS 30-31**