

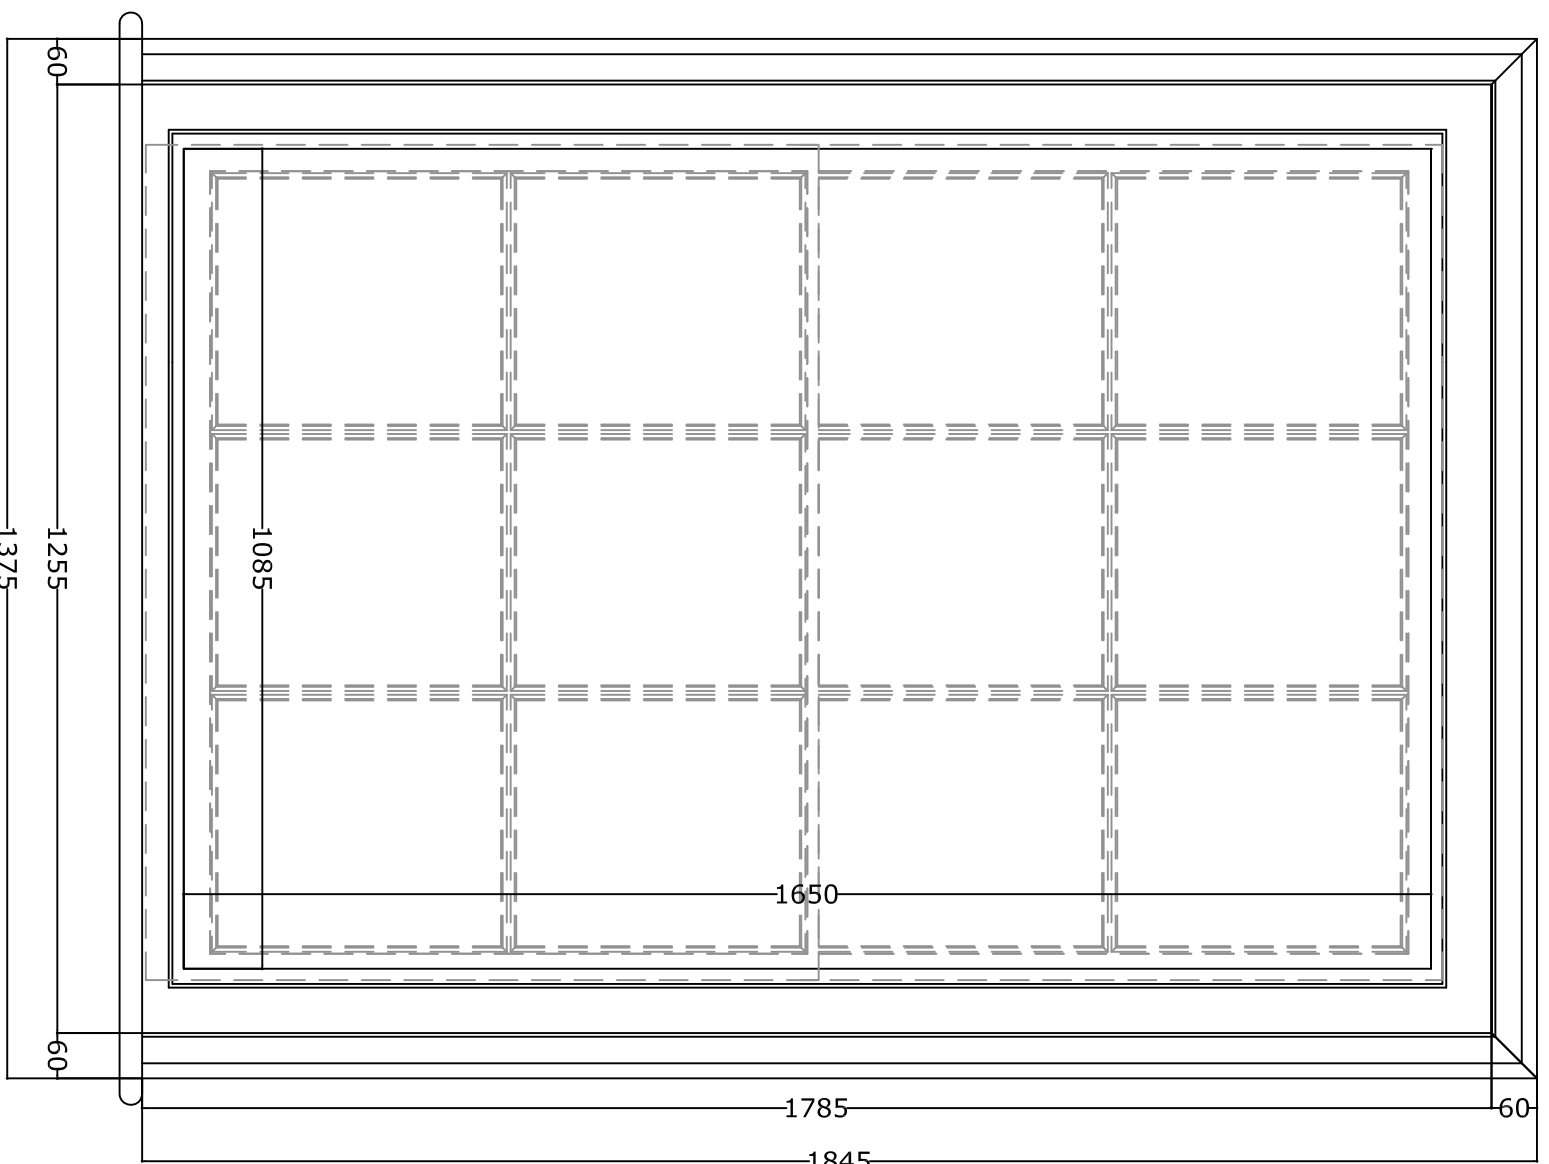
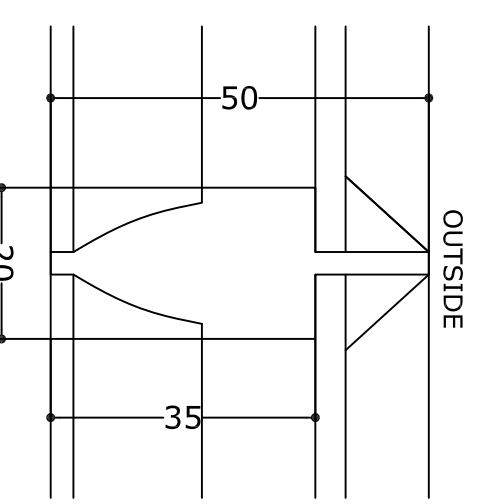


WINDOW	SIDE	FLOOR	TYPE
N.32	WEST	FIRST	SASH DOUBLE HUNG

**INSIDE LININGS ELEVATION**  
Scale 1:10

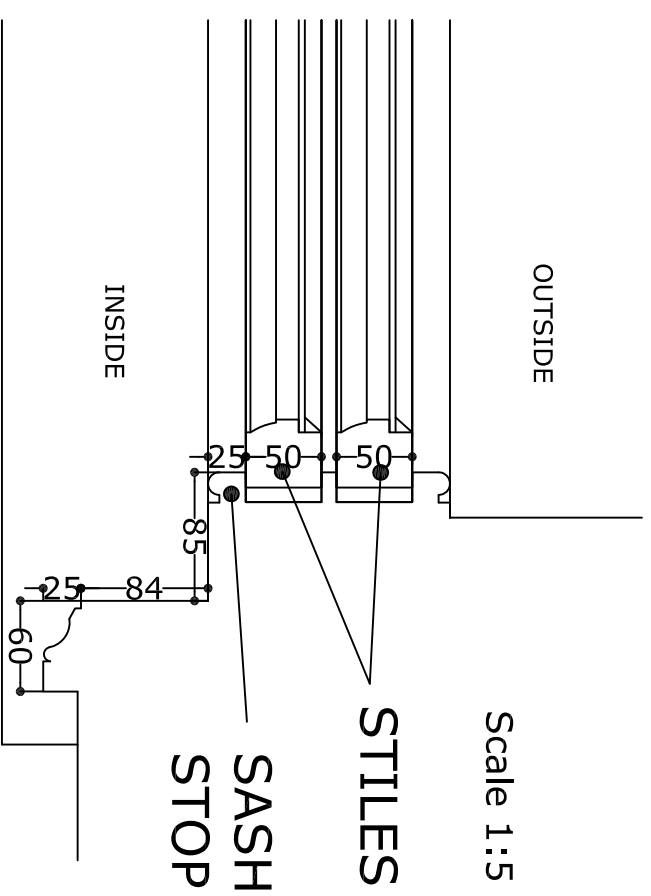


**PLAN SECTION**  
Scale 1:10

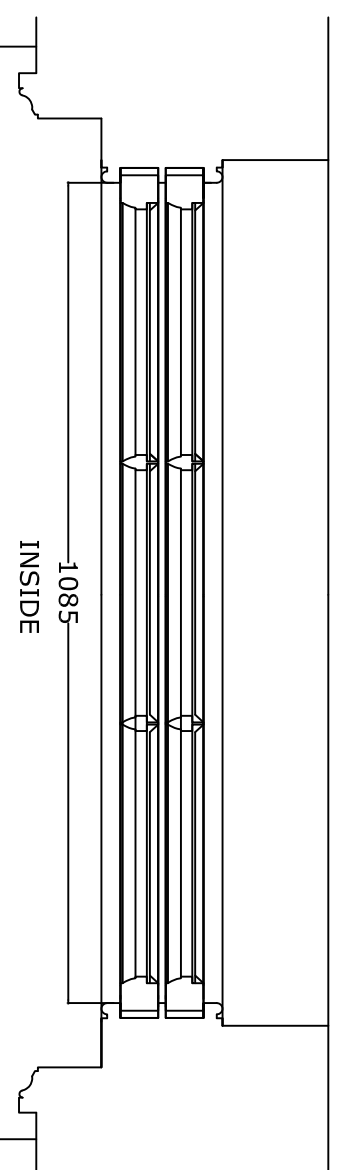


MUNTIN Scale 1:1

WINDOW	SIDE	FLOOR	TYPE
N.33A	WEST	FIRST	SINGLE DOOR OPEN OUT FIXED LIGHT
N.33B	NORTH	STAIRCASE	SINGLE DOOR OPEN OUT FIXED LIGHT

**INSIDE LININGS ELEVATION**  
Scale 1:10

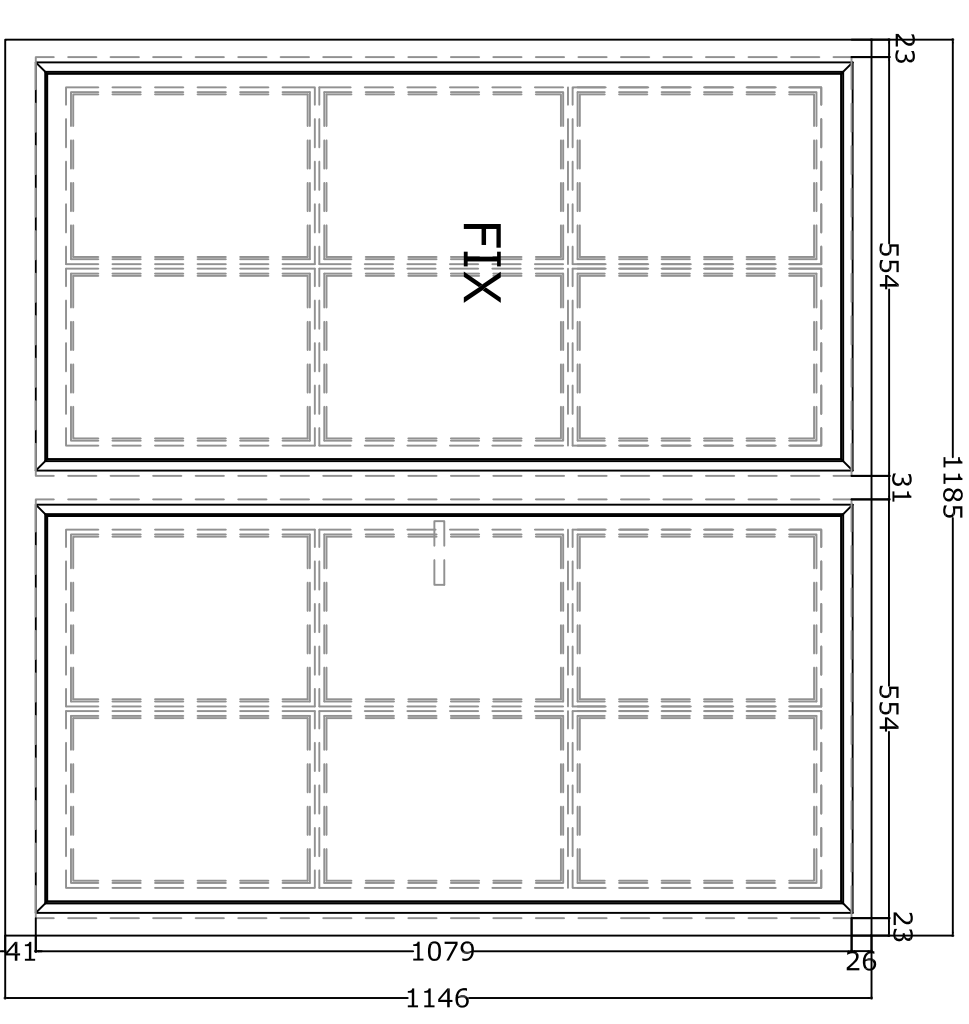


**PLAN SECTIONS**

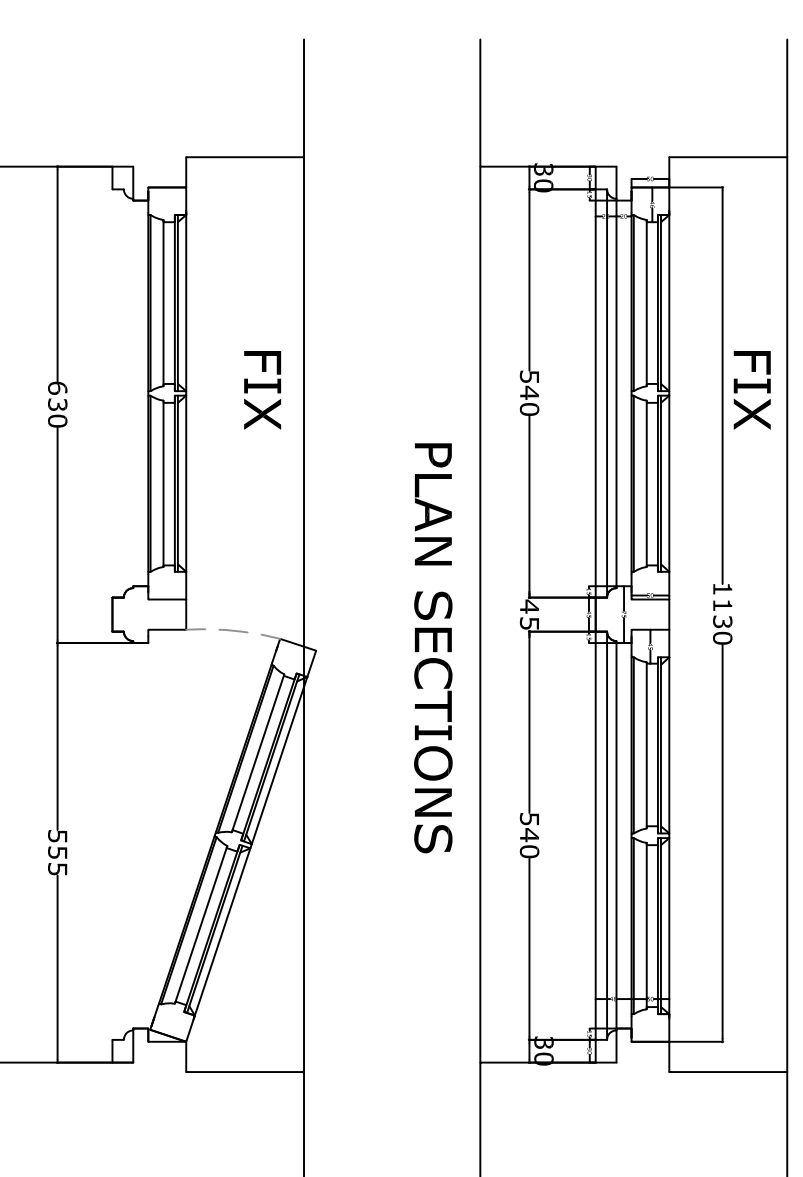


W 32



W 33A 33B

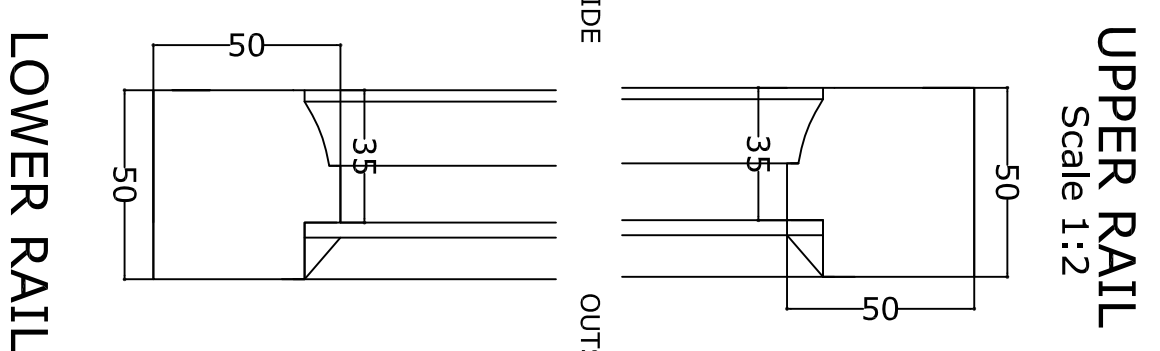


**UPPER RAIL**  
Scale 1:12

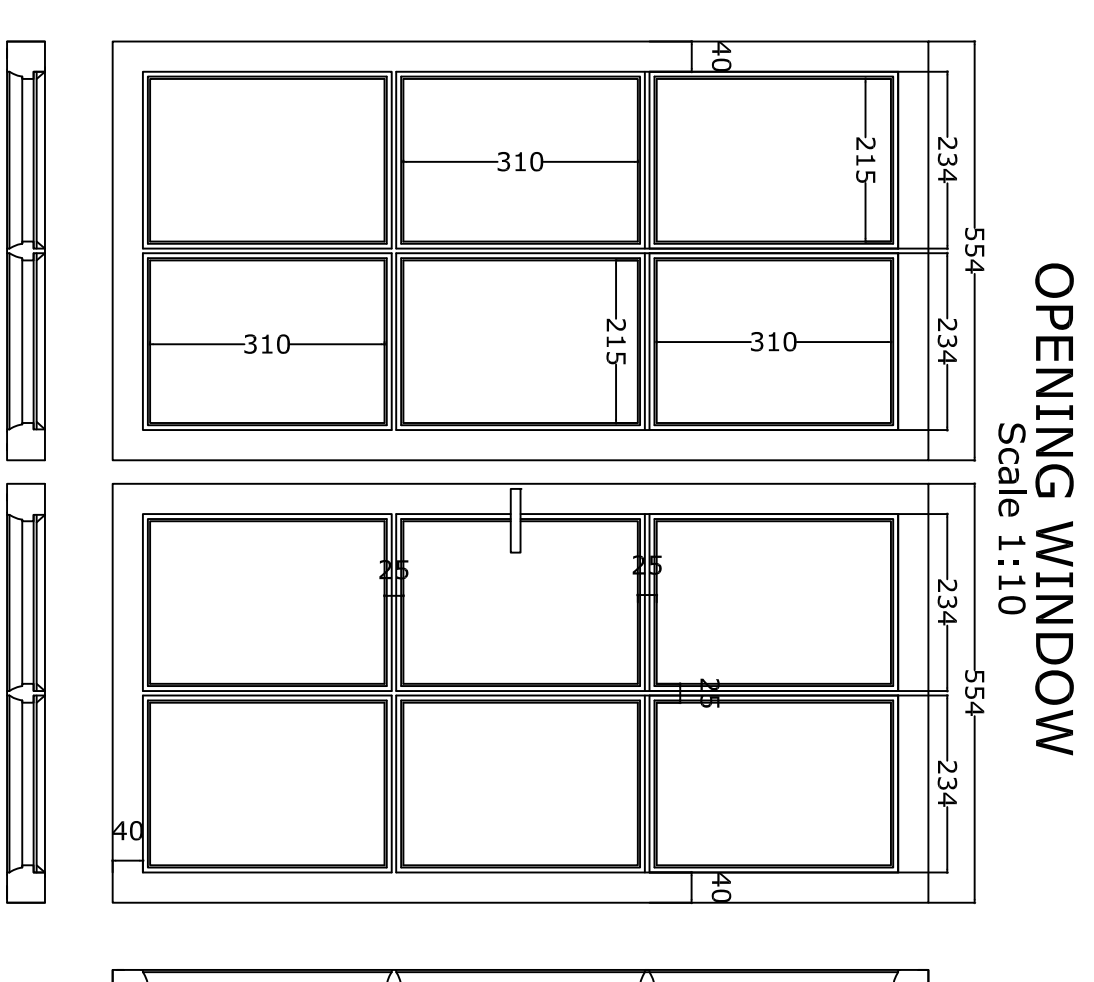

**OPENING WINDOW**  
Scale 1:10

**LOWER RAIL**

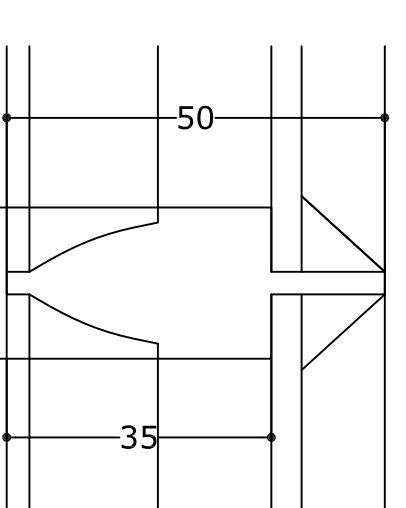

MUNTIN Scale 1:1

**GENERAL NOTES**

All dimensions to be checked on site and any discrepancy to be notified to the client immediately. No dimension to be scaled from the drawings for construction purposes unless otherwise indicated. All work is to comply with Building Regulations including amendments made in April 2022.  
The sole purpose of this drawing is the procurement of Planning Permission and Building Regulation approval and work is NOT to commence before such approvals. Where this drawing is used for the works full specifications should be agreed with the tenderer to include Heating, Plumbing & other services where required.  
Heating work or other appliances involving Gas should be carried out by a 'CORRECT' approved contractor.



WEST ELEVATION



EAST ELEVATION

**Salortia**  
CHARTERED ARCHITECTS  
Unit 26 Orion Business Centre, Dalmeier Road NW10 2XA  
Tel: +44 (020) 8451 7833 +44 (020) 8459 9600  
Fax: +44 (020) 8451 3370  
Email: l.vokral@salortia.co.uk website: www.salortia.co.uk

**PROJECT**  
EXISTING WINDOWS - SURVEY -  
MAIN HOUSE AT OSHWAL CENTRE  
COOPERS LANE ROAD  
NORTHAW HEARTFORSHPHIRE EN6 4DG

**DRAWING TITLE**  
WINDOWS 32-33A-33B

DATE	14.05.2015	DRAWN BY	DP
SCALE	VARIOUS@A1, VARIOUS-1/2@A3	CHECKED BY	LV
DRAWING NO.	6842-65-P0	REVISION	