

GENERAL NOTES

All rights are reserved by the company. No part of this work covered by the copyright herein may be reproduced or used in any form or by any means - graphic, electronic or mechanical, and related systems - with right permission of the company/ proprietor.

All dimensions to be checked on site and any discrepancy to be notified to the supervising officer.

No dimensions to be scaled from the drawings for construction. Building Regulations including amendments made in April 2002, with Part 9, Wall etc. Act 1998 would apply and contractor is to ensure that no work is commenced until this drawing is complete.

The sole purpose of this drawing is the procurement of Planning Permission and Building Regulation approval and work is NOT to commence before such approval.


Where this drawing is used for the works, contractor should ensure that the work is carried out in accordance with the specifications of work in conjunction with the drawings would be used to resolve matters.

Where this drawing is used for the works full specifications should be agreed with the tenderer to include Heating, Plumbing & other services where required.


Contractor to ensure and satisfy himself that necessary Planning permission and Building Regulations are approved before tendering or commencement of works.

Where this drawing is used for the works, contractor should ensure that the work is carried out in accordance with the specifications of work in conjunction with the drawings would be used to resolve matters.

REVISION	DESCRIPTION	BY	DATE
P0	preliminary issue	ZO	05.01.15
P1	pursuant conditions	PL	09.04.18
P2	pursuant conditions	PL	07.06.18

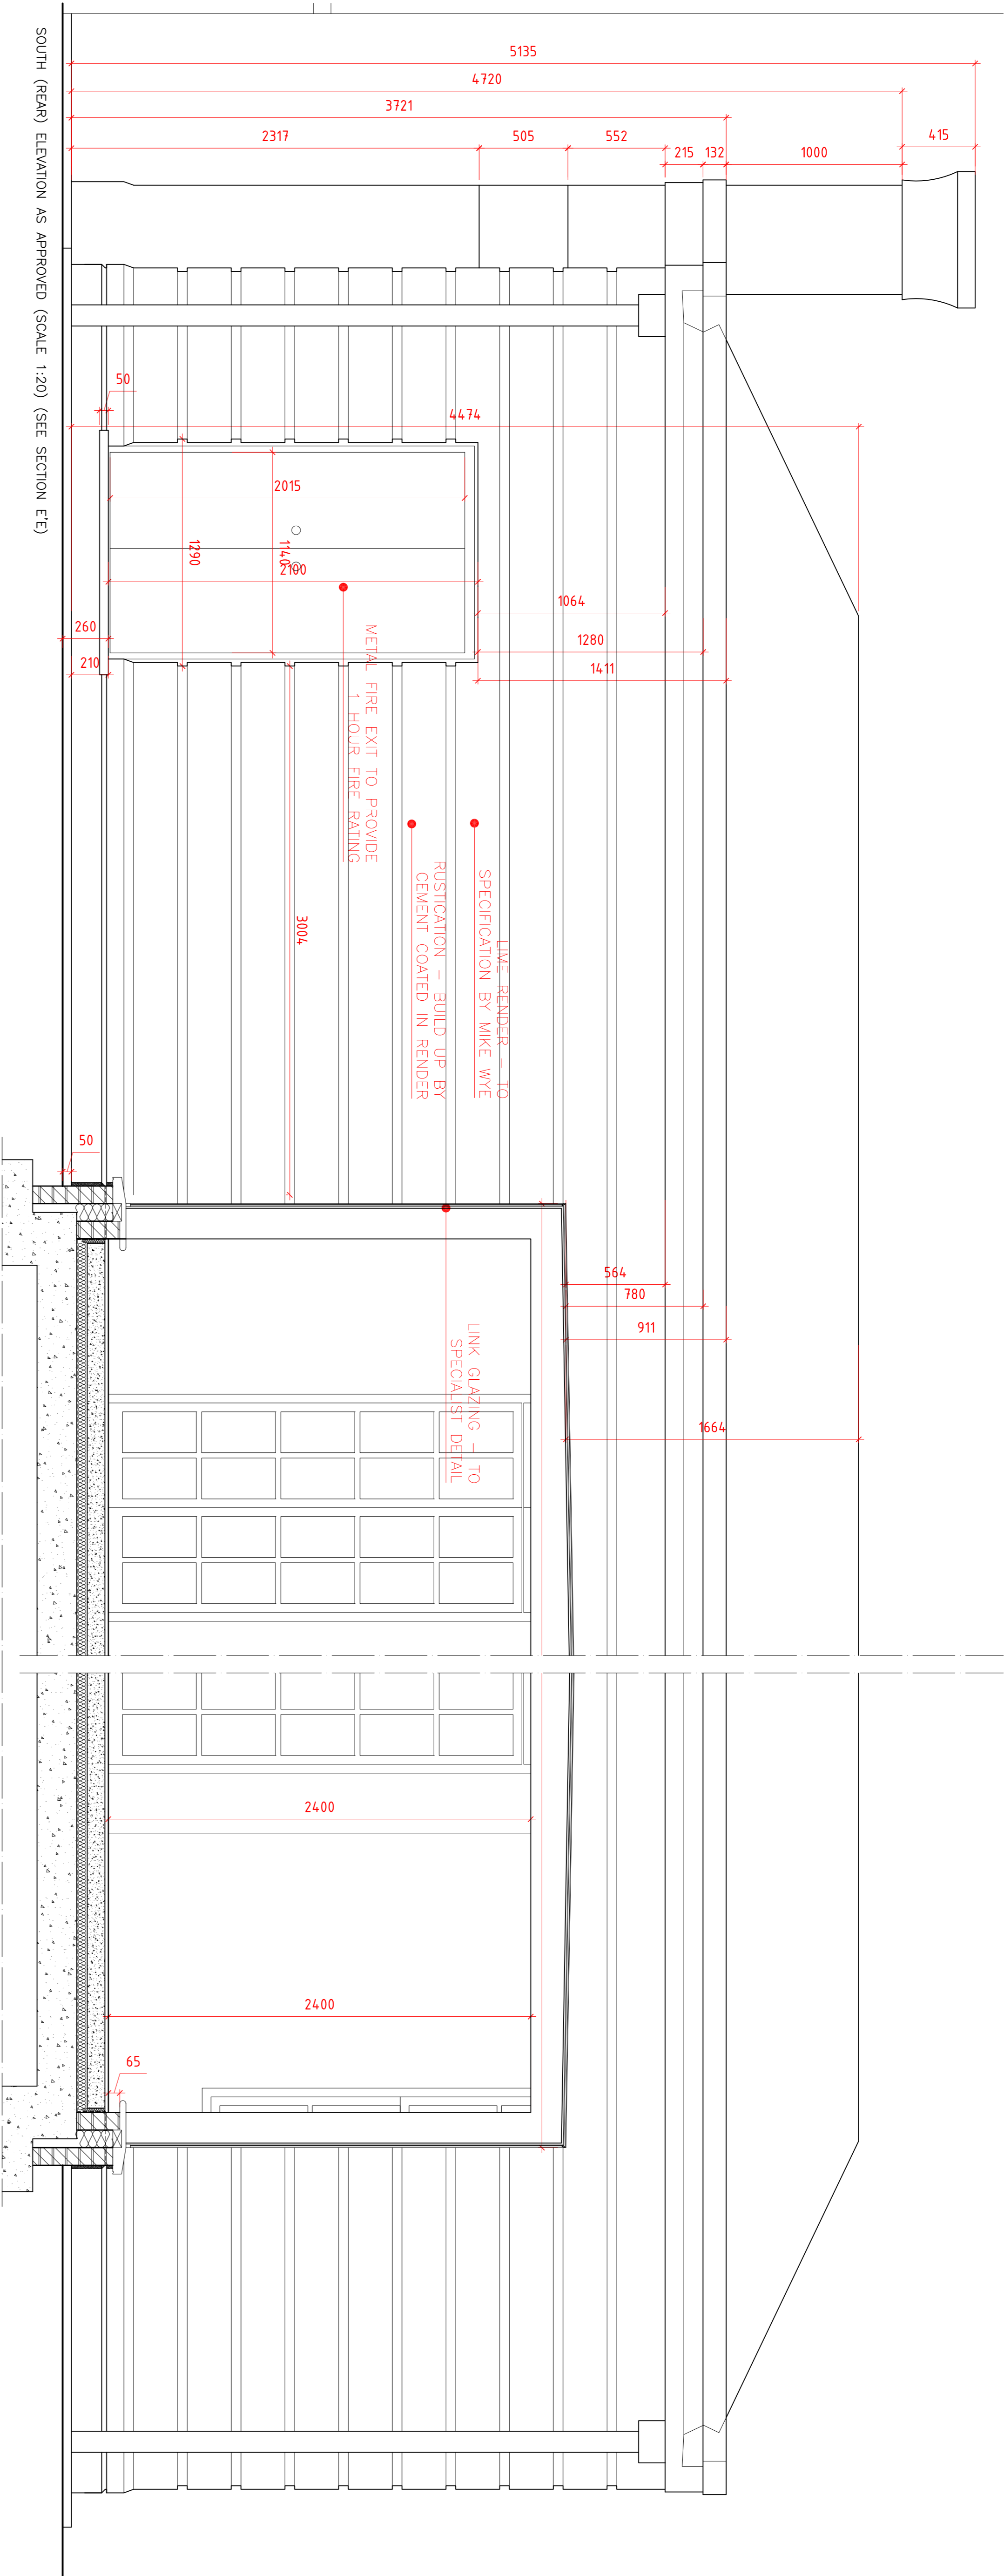

SOUTH (REAR) ELEVATION AS APPROVED (SCALE 1:20) (SEE SECTION E'E)

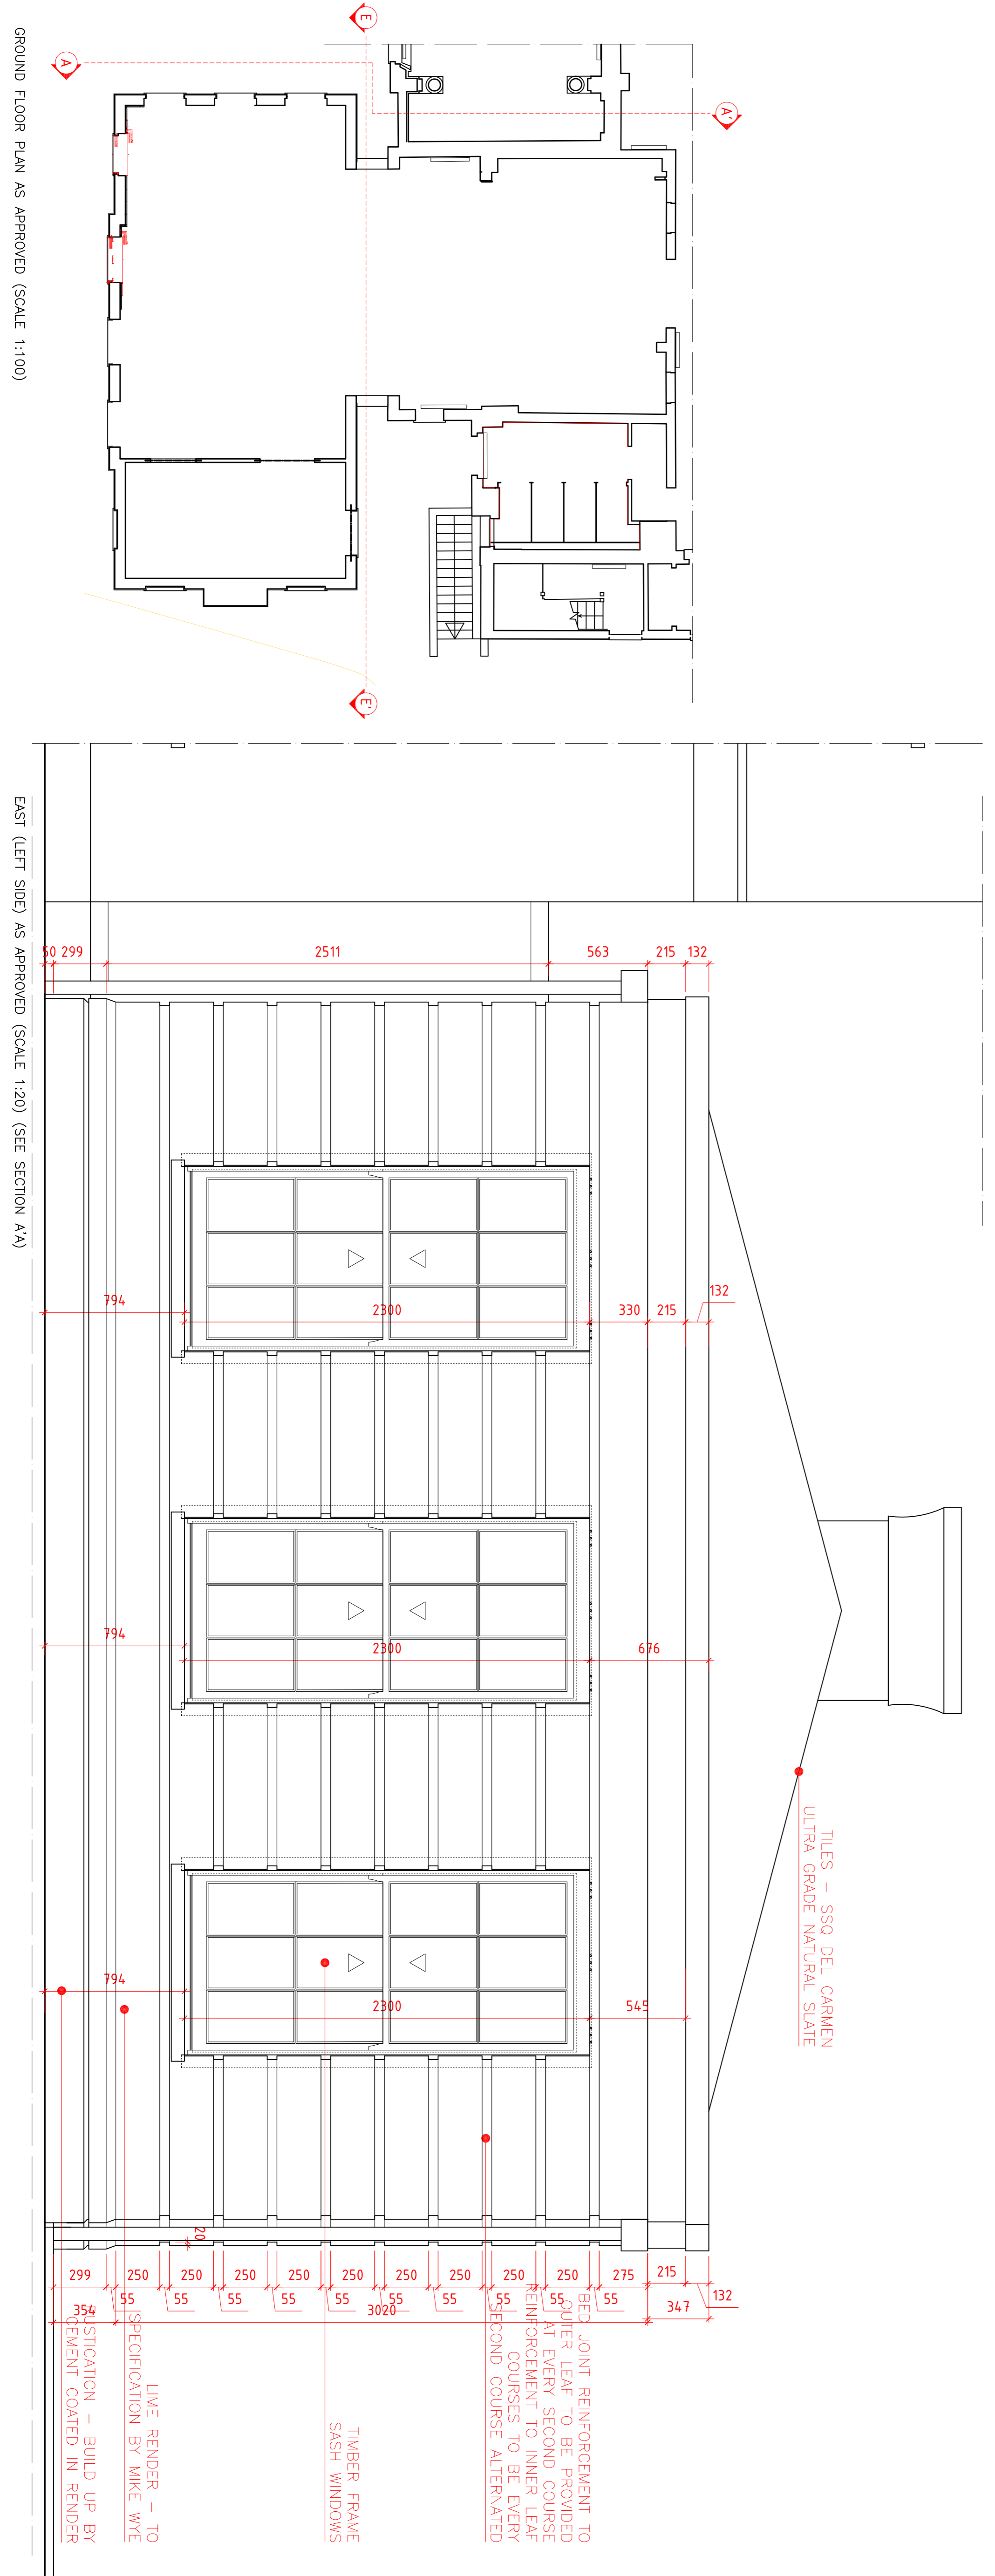

GROUND FLOOR PLAN AS APPROVED (SCALE 1:100)

EAST (LEFT SIDE) AS APPROVED (SCALE 1:20) (SEE SECTION A'A)

PLANNING

0 1m 2m 3m 4m 5m 6m 7m 8m
SCALE BAR 1:100

0 1m 2m 3m 4m
SCALE BAR 1:50

0 1m
SCALE BAR 1:20

Salotia
CHARTERED ARCHITECTS

Unit 27 Ogden Business Centre, Davenport Road, NI10 2XA
Tel: +44 (020) 8451 7833
Fax: +44 (020) 8451 3370
Email: l.tyler@salotia.co.uk website: www.salotia.co.uk

Oshwal House - SSRE

DATE: 21-09-17
DRAWING NO: 6842-39-P2
SCALE: 1:100 - 1:200A1
DESIGNED BY: LV
CHECKED BY: ZO