

**GENERAL NOTES**

All rights are reserved by the company. No part of this work covered by the copyright hereon may be reproduced or used in any form or by any means electronic or mechanical, including photocopying, recording, taping or information storage and retrieval systems— with the permission of the company proprietor.

All dimensions to be notified to the supervising officer.

No dimension to be scaled from the drawings for construction purposes unless otherwise indicated. All work is to comply with Building Regulations including amendments made in April 2002.

Party Wall etc. Act 1996 would apply and contractor is to ensure that no work is commenced until this formality is completed.

The sole purpose of this drawing is the procurement of a Planning Permission and Building Regulations approval for the works shown. It is not to be used for any other purpose.

Where this drawing is used for the works full details of the works to be carried out are to be included in the tenderer's full specification and schedule of work. To avoid any disputes, this schedule of work is to be included in the drawings to be used to resolve any disputes.

Where this drawing is used for the works full details of the works to be carried out are to be included in the tenderer's full specification and schedule of work. To avoid any disputes, this schedule of work is to be included in the drawings to be used to resolve any disputes.

Contractor to ensure and satisfy himself that necessary Planning permission and Building Regulations are approved before tendering or commencement of works.

REVISION	DESCRIPTION	BY	DATE
P0	preliminary issue	PL	18.04.18
P1	conservation comments	PL	06.11.18

DATE: 18-04-2018  
SCALE: 1:100 (BA1)

DATE: 18-04-2018  
SCALE: 1:100 (BA1)

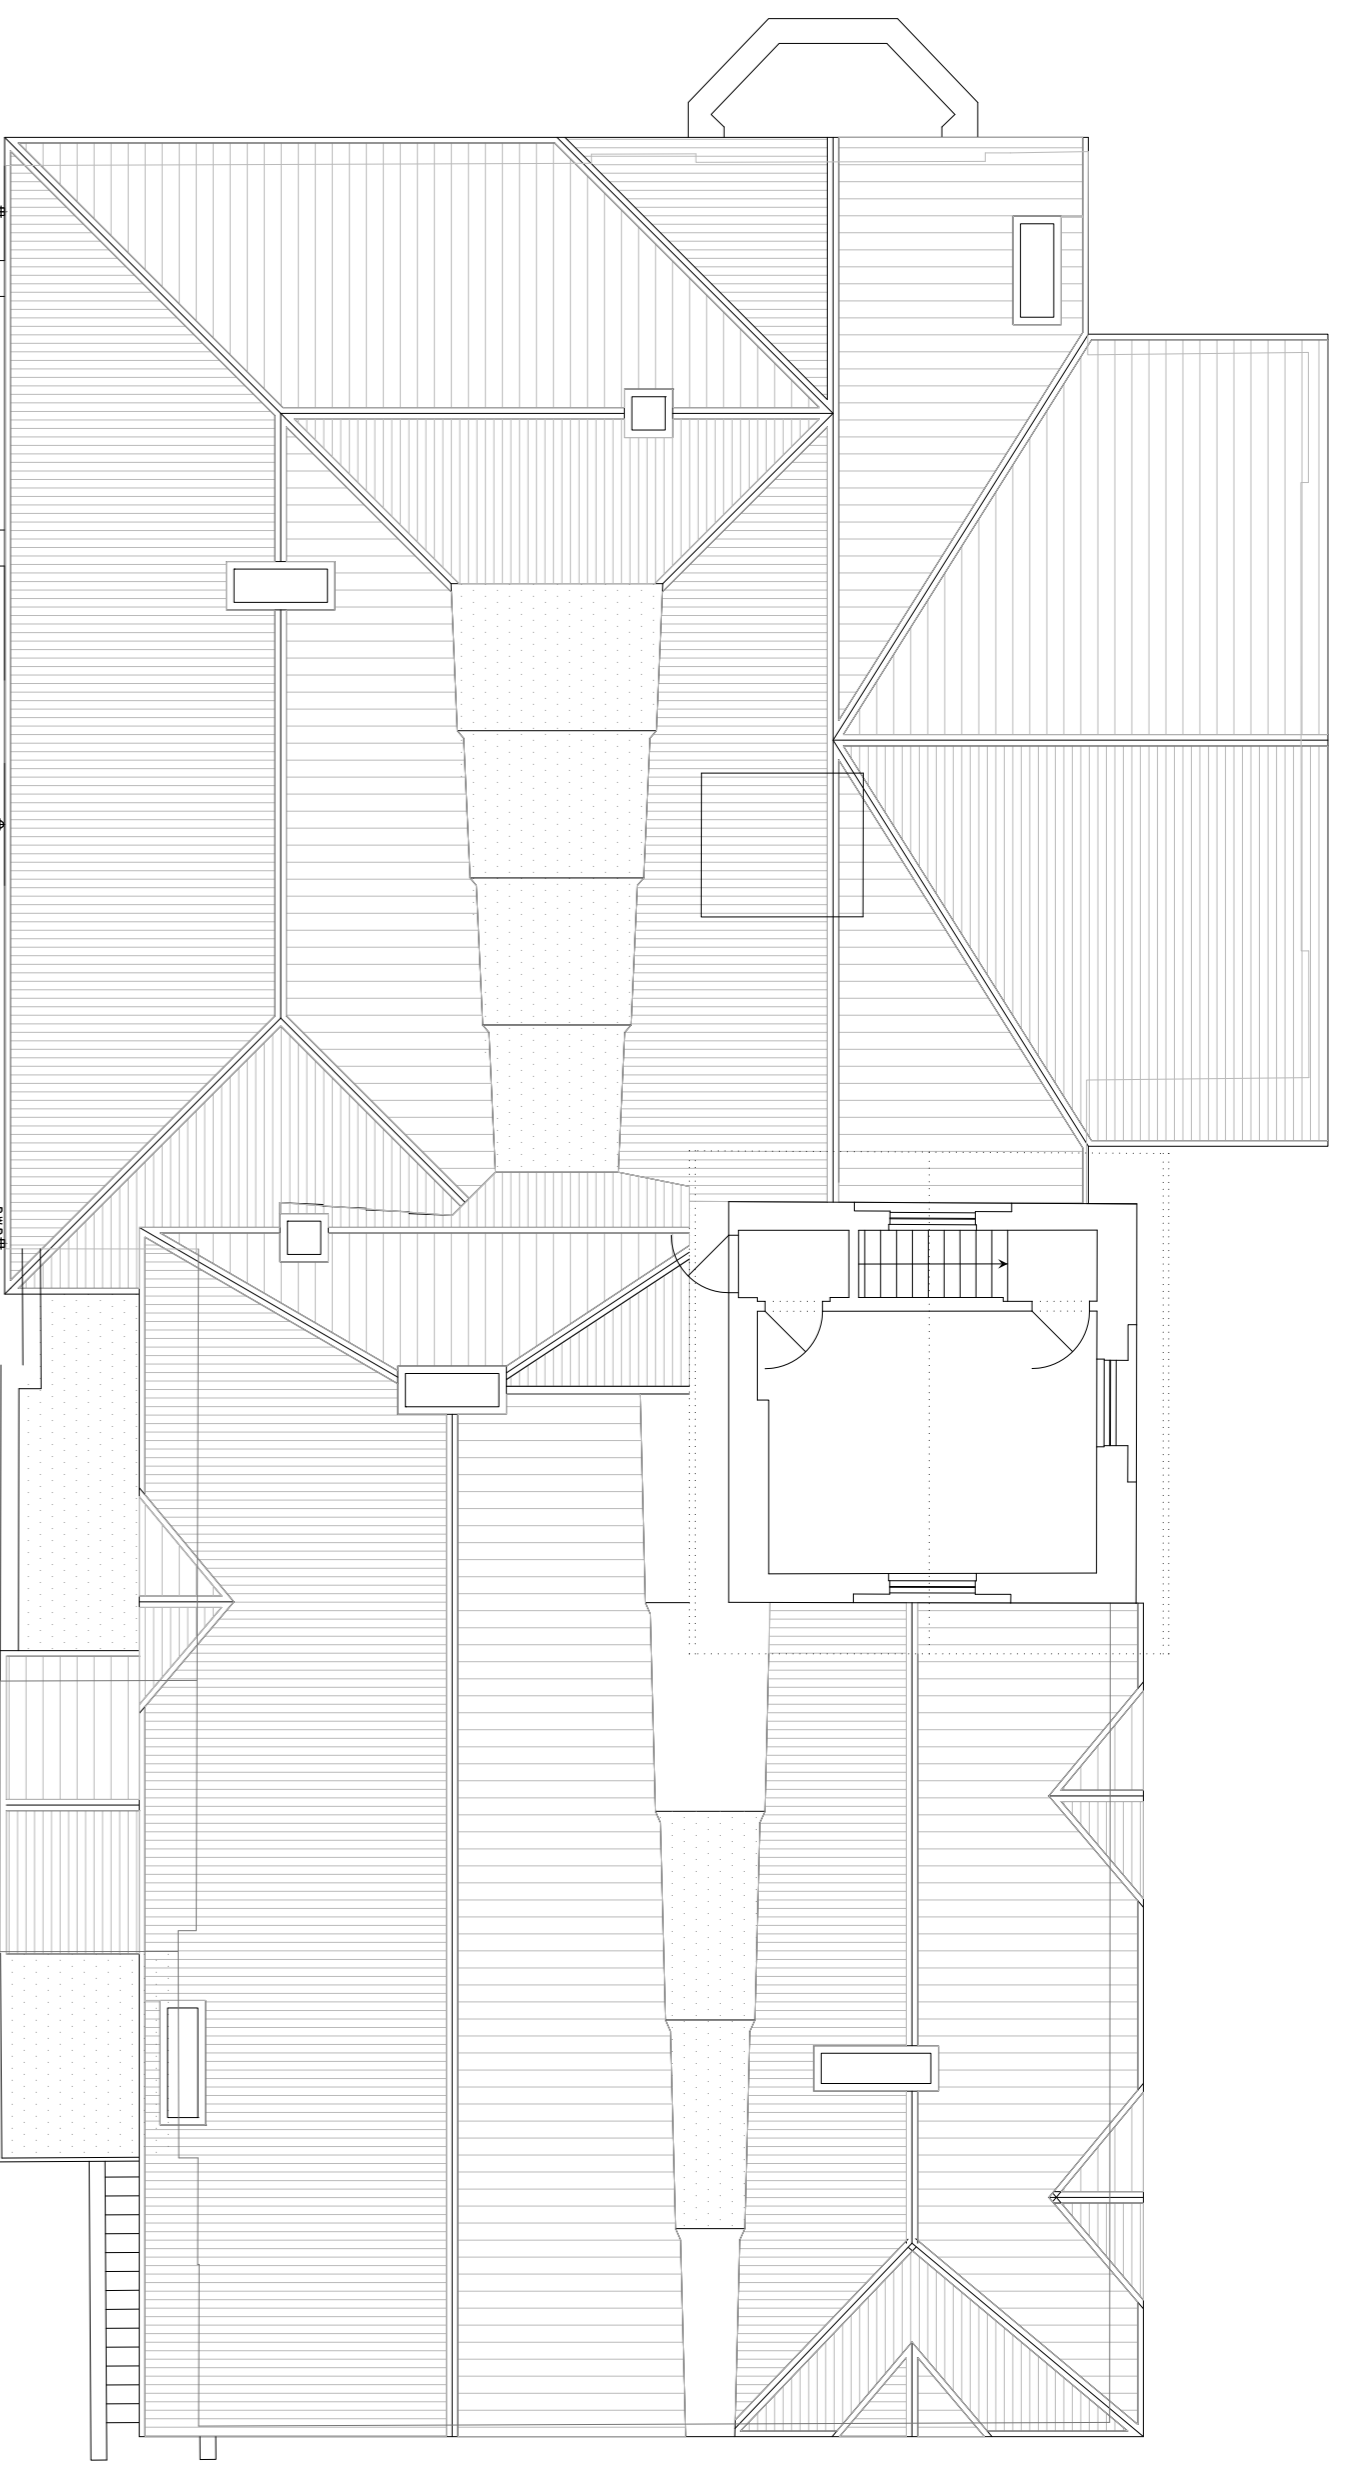


PROPOSED THIRD FLOOR PLAN (NO STRUCTURAL ALTERATION)

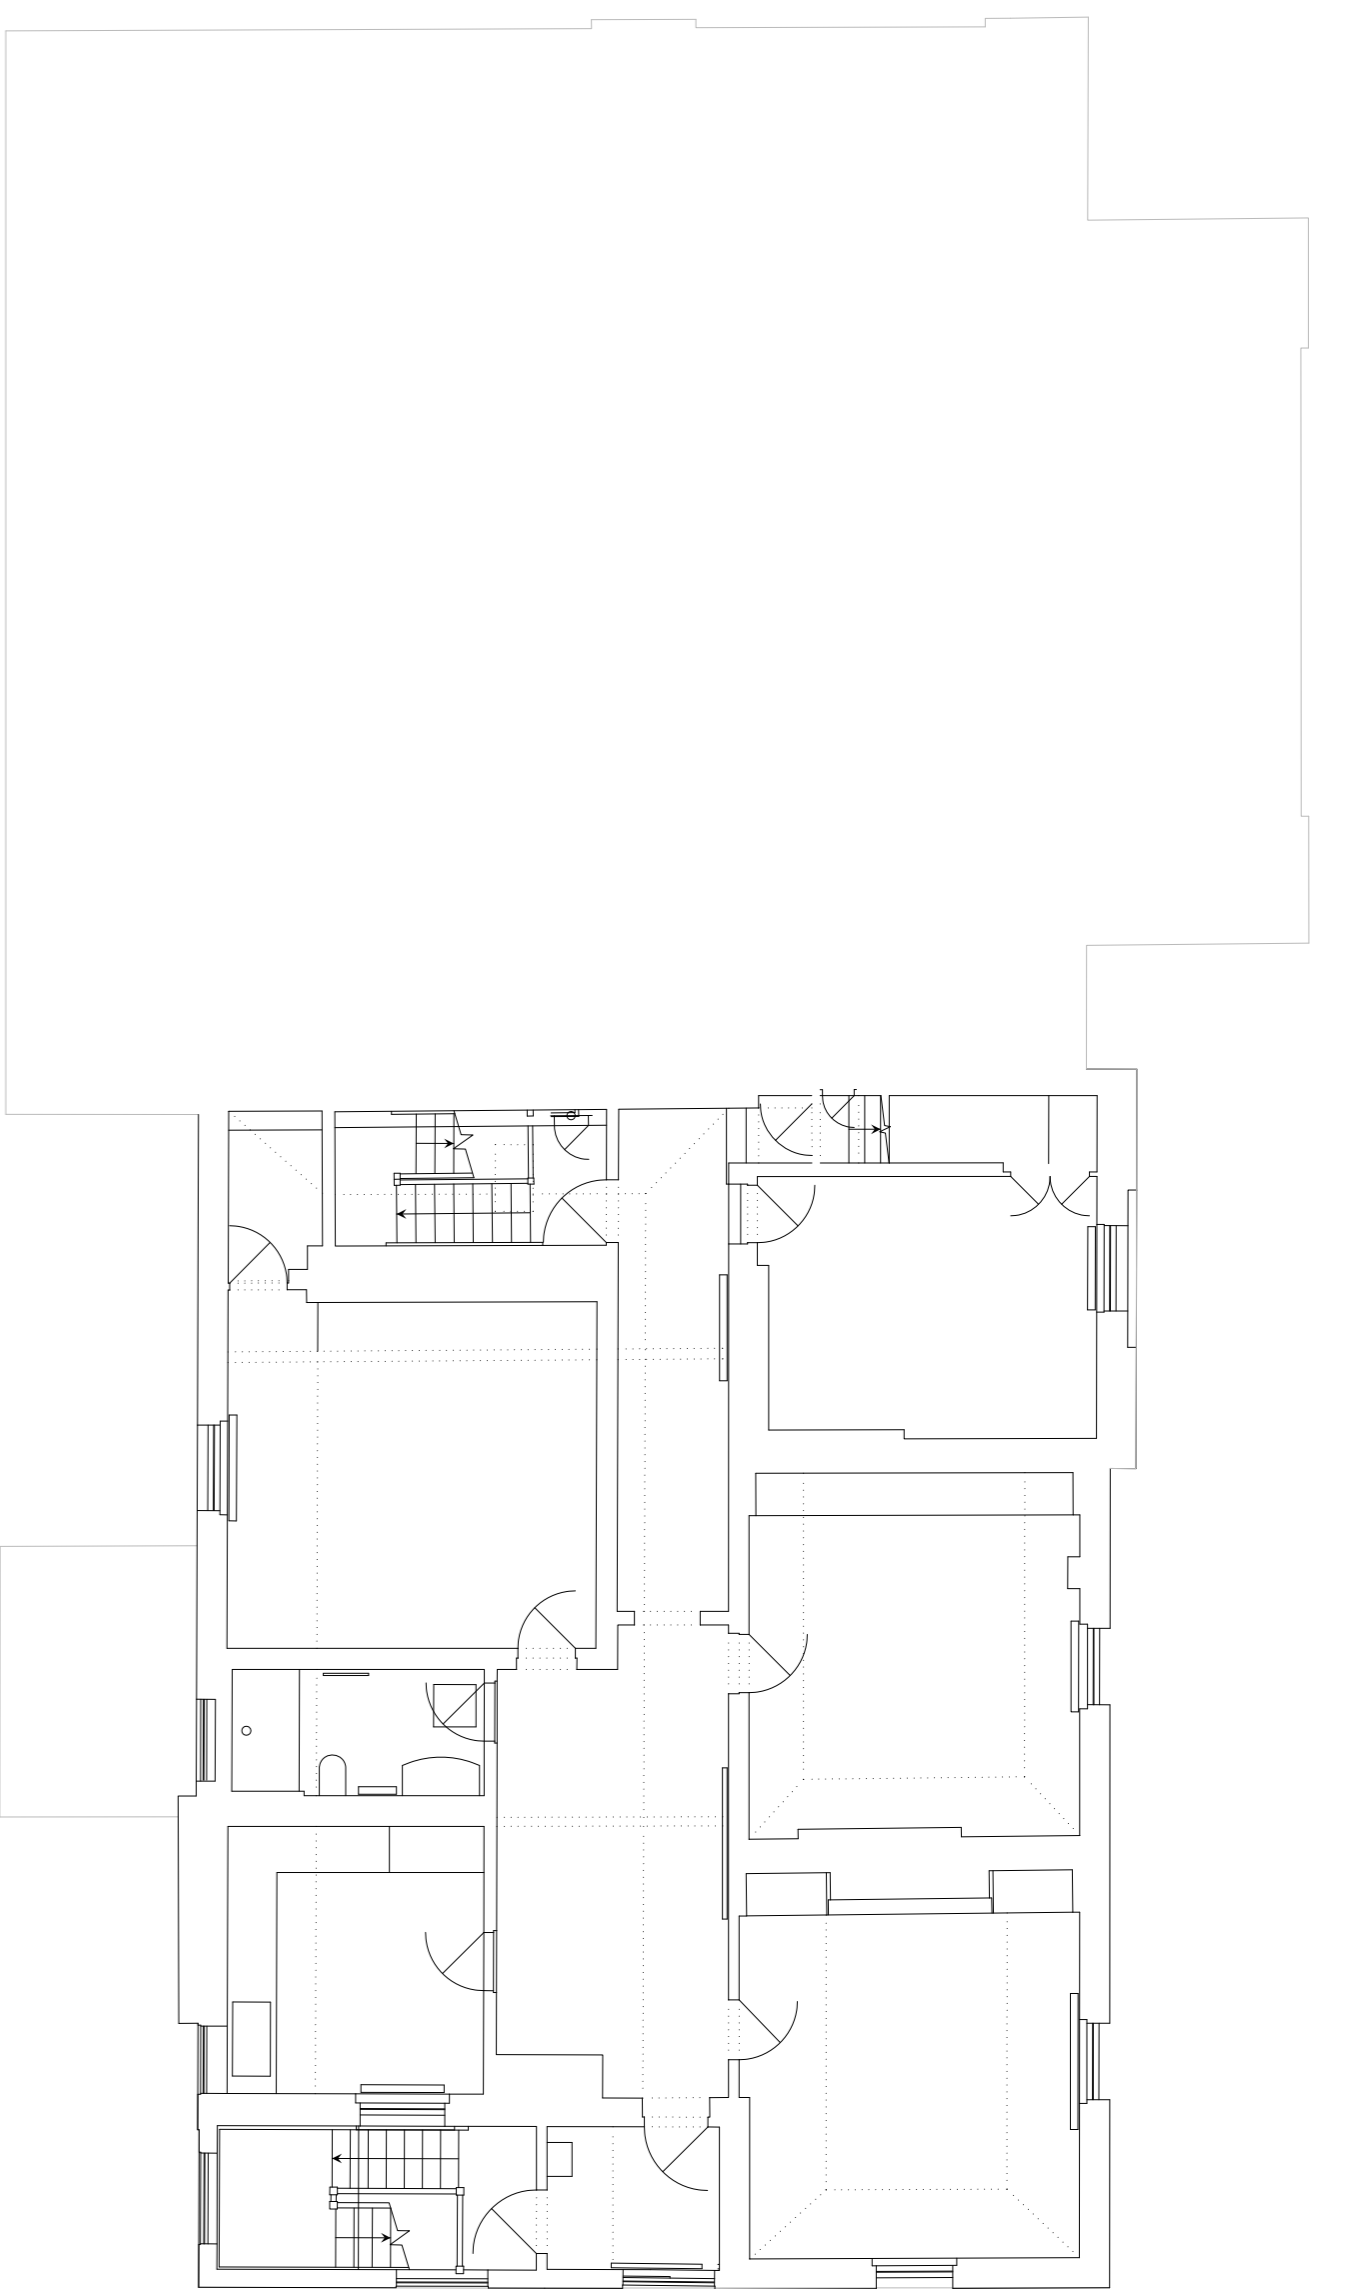

EXISTING SECOND FLOOR PLAN (NO CHANGES)

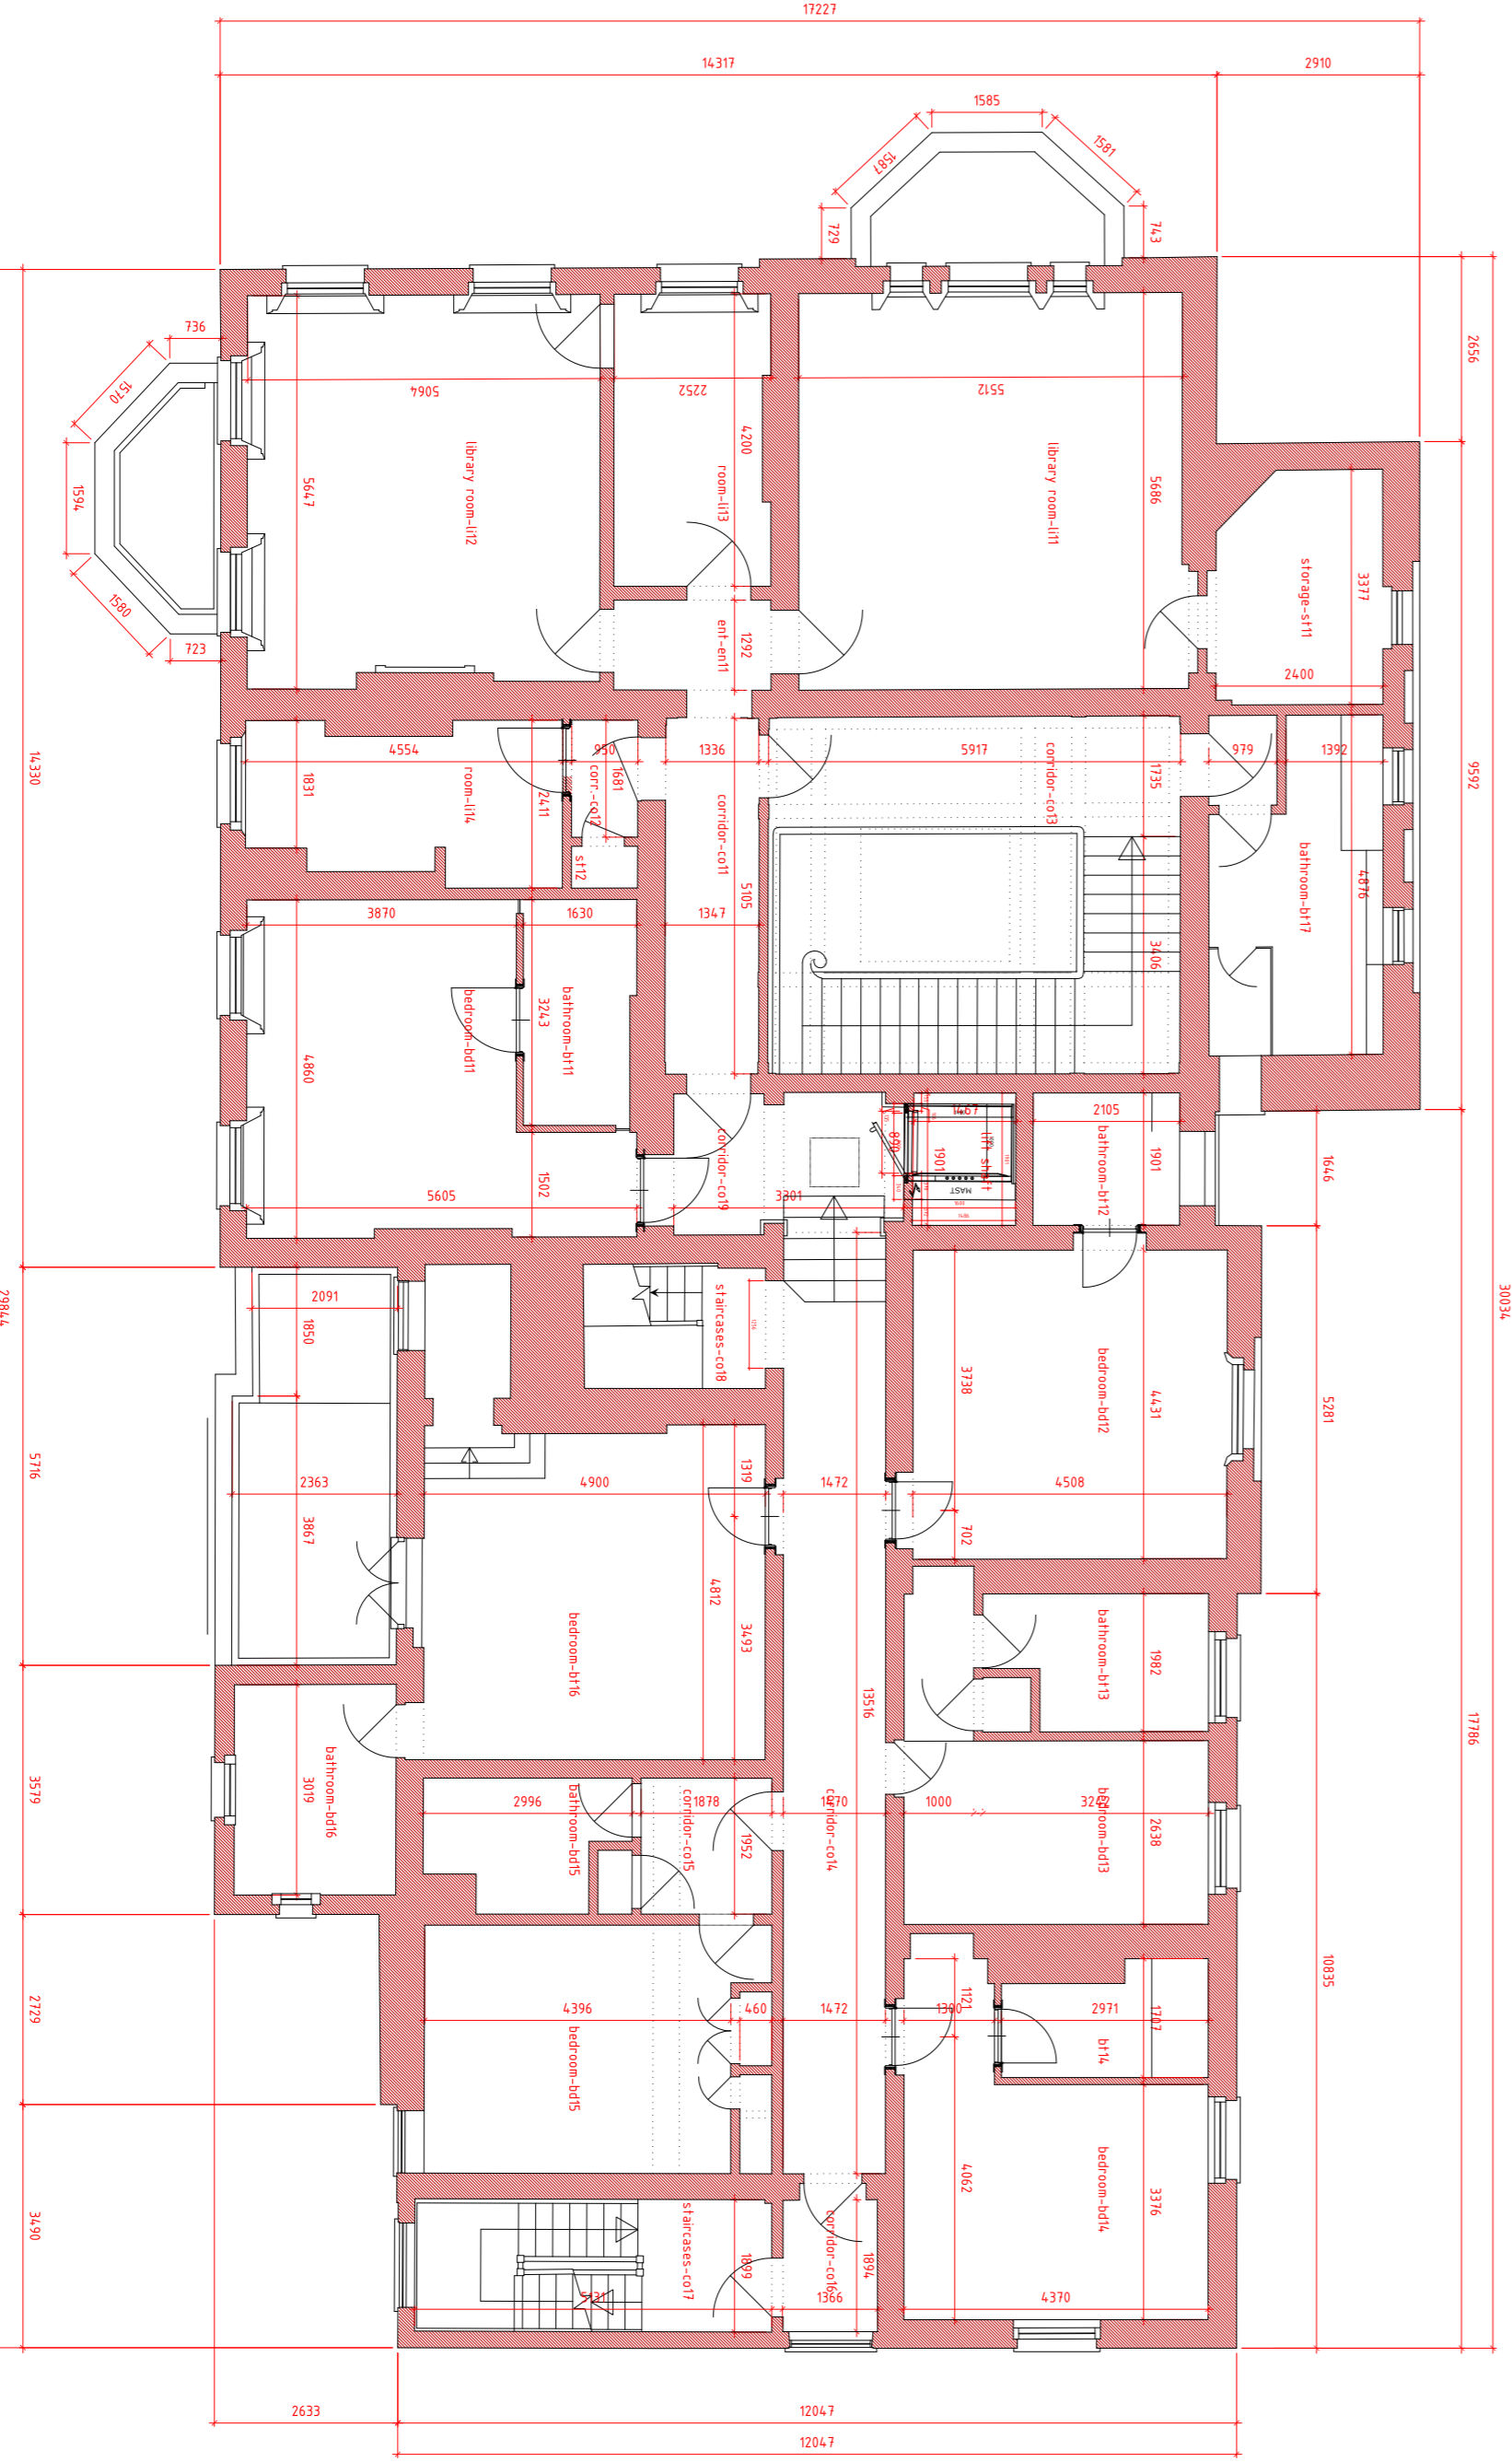

PROPOSED FIRST FLOOR PLAN

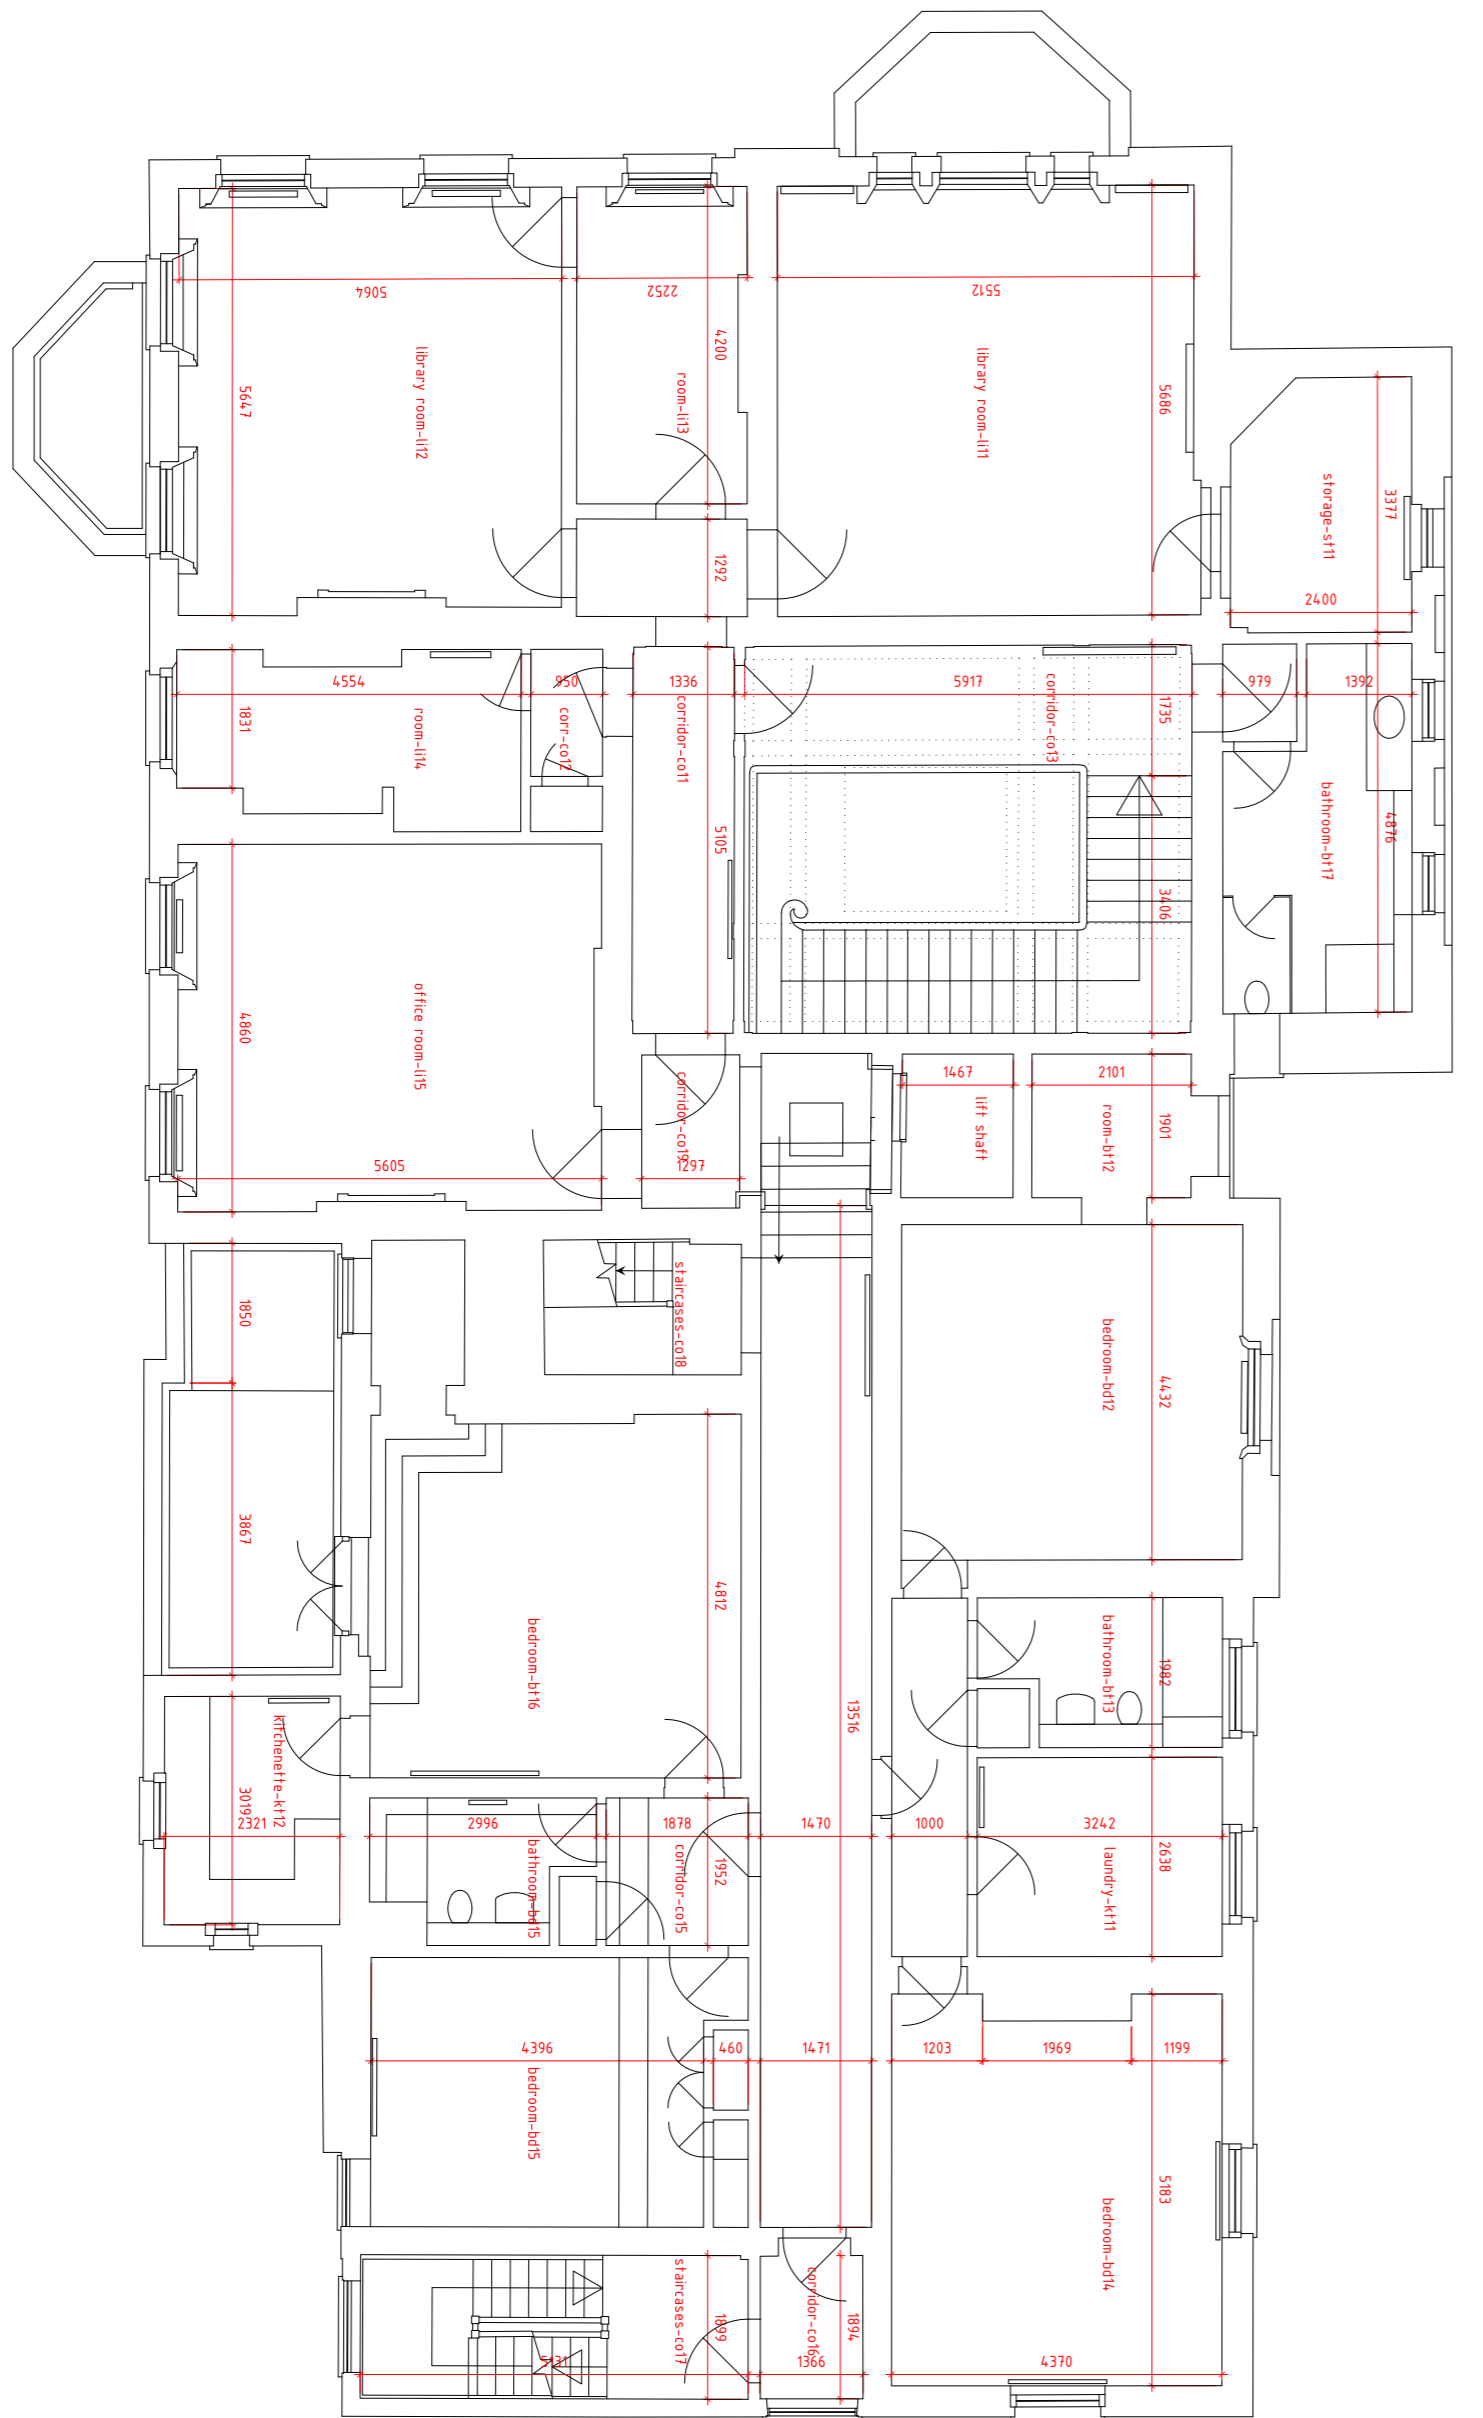

EXISTING FIRST FLOOR PLAN

**OSHWAL CENTRE**  
OSHWAL HOUSE INTERIOR REFURBISHMENT

DATE: 18-04-2018  
SCALE: 1:100 (BA1)

6842-76-P1

**Salotia**  
CHARTERED ARCHITECTS

Unit 27 Omega Business Centre, Chatterbox Road NW10 2XA  
Tel: +44 (020) 8451 3370  
Fax: +44 (020) 8451 3370  
Email: lve@salotia.co.uk website: www.salotia.co.uk

**PLANNING**

SCALE BAR 1:100  
SCALE BAR 1:50  
SCALE BAR 1:20