

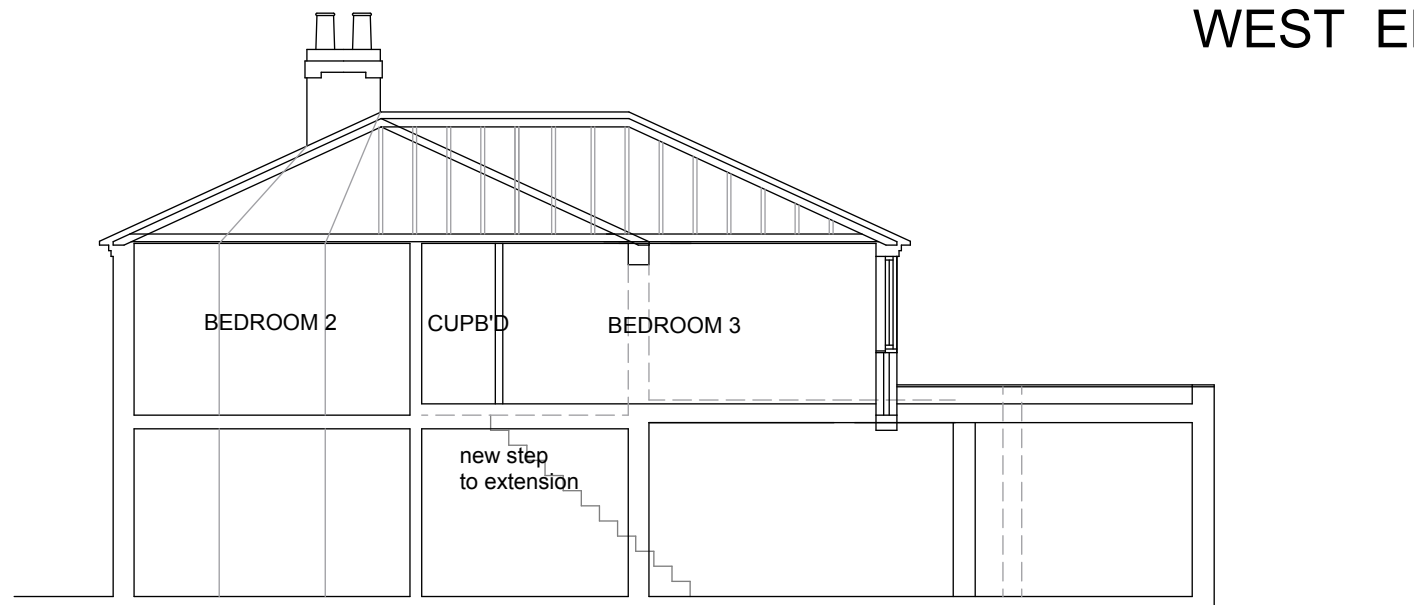


WEST ELEVATION

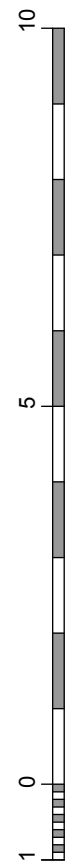

BASIC SECTION No:4

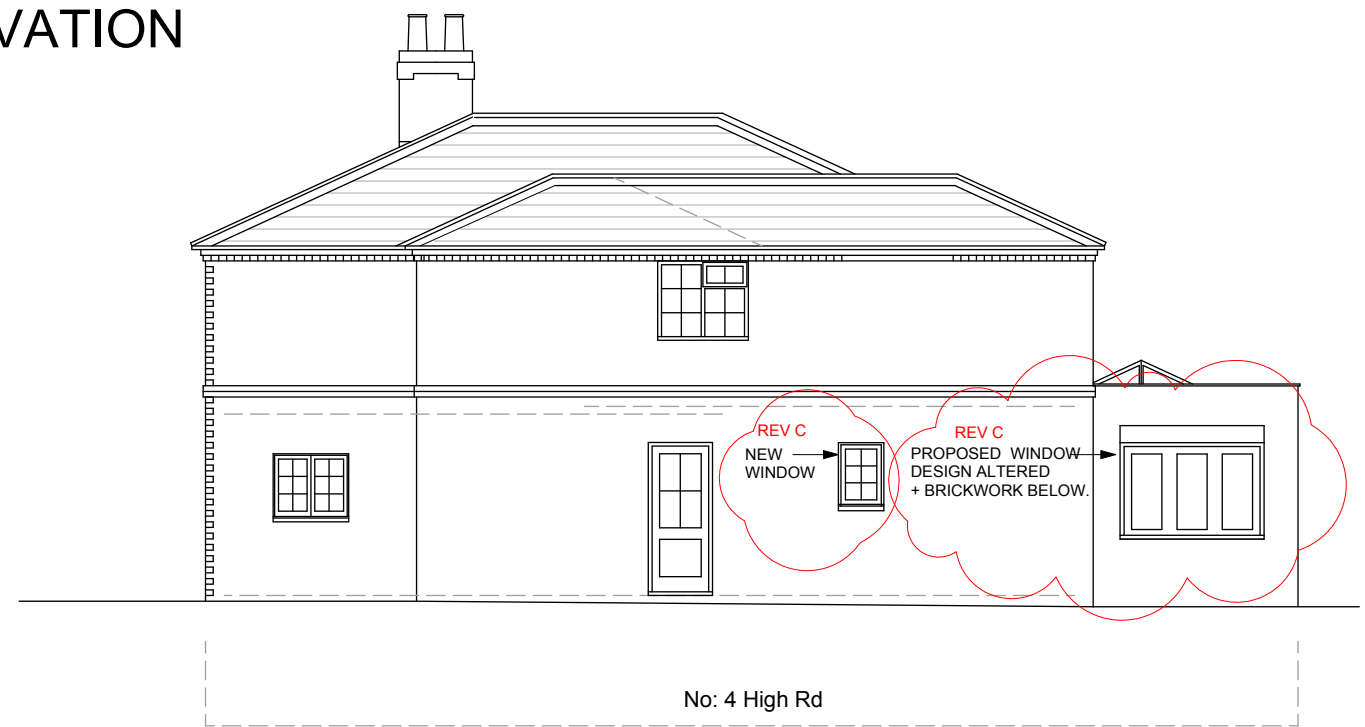

SOUTH ELEVATION

Rev. C. SEPT 2017- AMENDMENTS AS SHOWN
 Rev. B. Feb 2017
 REAR WALL OF THE PROPOSED FIRST FLOOR EXTENSIONS TO BOTH NO. 4 AND NO. 6 SHOWN MOVED OUT SO THAT THEY ALIGN WITH THE POSITION OF THE EXISTING FIRST FLOOR REAR WALL OF THE SIDE EXTENSION TO NO. 4.
 REAR WALL OF THE PROPOSED GROUND FLOOR EXTENSION TO NO. 6 SHOWN MOVED OUT SO THAT IT ALIGNS WITH THE EXISTING EXTERNAL REAR WALL OF THE KITCHEN TO NO.6

Planning Application 2016

4 & 6 HIGH ROAD
 Essendon
 Hatfield

Scale: 1:100 @ A3

Date: Dec 2014

PROPOSED
 Elevations & Section 4 - sheet 1

Drg. No
 709 /14 C



PNA

2 The Coach House, Comeybury Farm
 Ermine Street, Buntingford, Herts SG9 9RS
 Tel: 01763 271292 / 01707 276595
 Copyright © email : info@pna.eclipse.co.uk