


new entrance porch approved under
planning consent 56/2014/1982/FP

PART FRONT ELEVATION

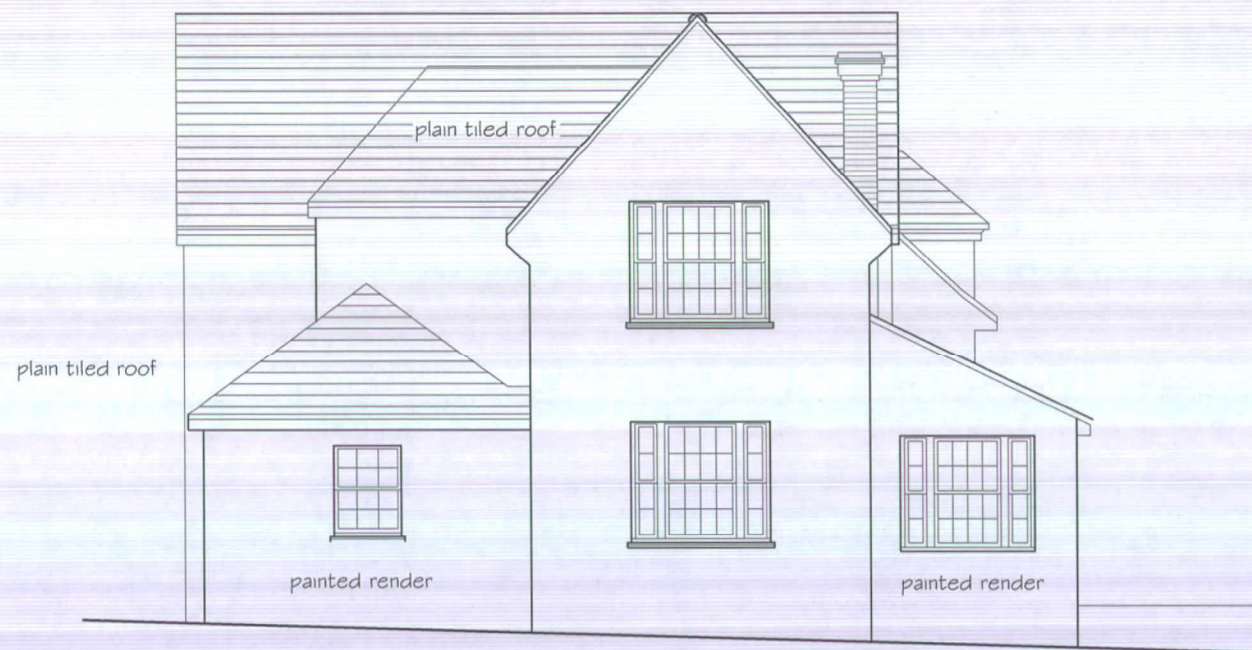

SIDE ELEVATION

PNA

2 The Coach House, Corneybury Farm
Ermine Street, Buntingford, Herts SG9 9RS

Tel: 01763 271292 / 01707 276595

Copyright © email : info@pna.eclipse.co.uk ~~Do Not Scale~~

The Warren
Carbone Hill
Northaw

Scale: 1:100

Date: January 2015

Proposed Elevations

Dwg. No
732107