



USE FIGURED DIMENSIONS ONLY. DO NOT SCALE FROM THIS DRAWING EXCEPT FOR PLANNING PURPOSES. ALL DIMENSIONS MUST BE CHECKED ON SITE AND ANY DISCREPANCIES MUST BE REPORTED BACK TO THE ARCHITECT. THIS DRAWING AND ANY DESIGNS INDICATED THEREON ARE THE COPYRIGHT OF BROOKS MURRAY ARCHITECTS. ALL RIGHTS ARE RESERVED. NO PART OF THIS WORK MAY BE PRODUCED WITHOUT PRIOR PERMISSION IN WRITING FROM BROOKS MURRAY ARCHITECTS. PLANNING STAGE DRAWINGS SHOULD NOT BE USED FOR CONSTRUCTION.

REV	AMENDMENT	BY	DATE
-----	-----------	----	------


A Minor amendments to Refuse Stores PH 07.04.22

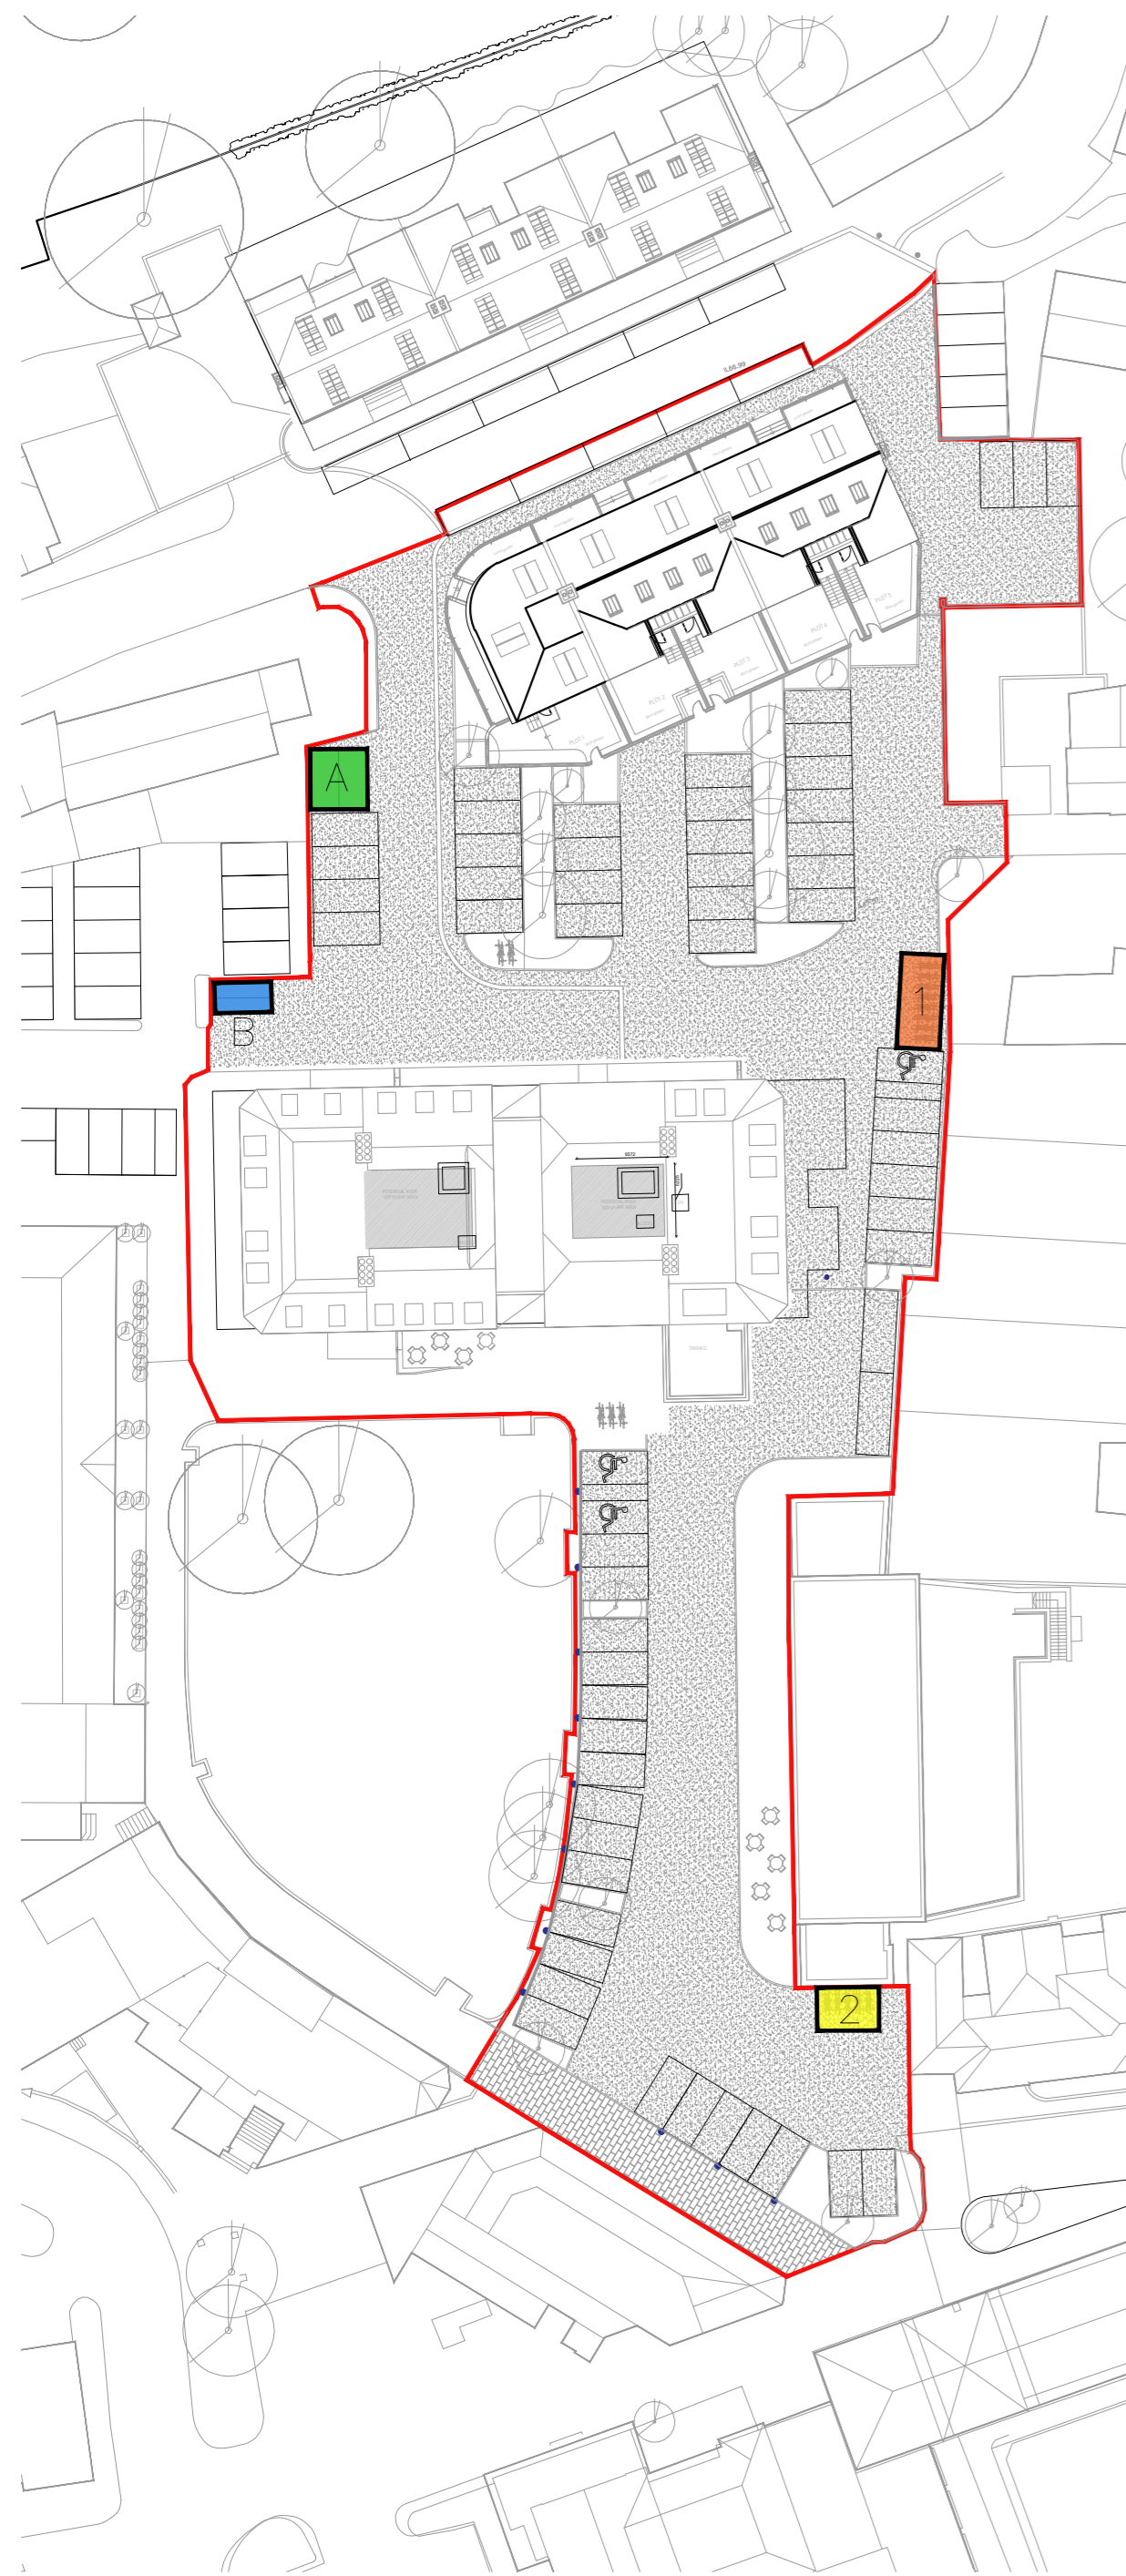


Cycle store 1

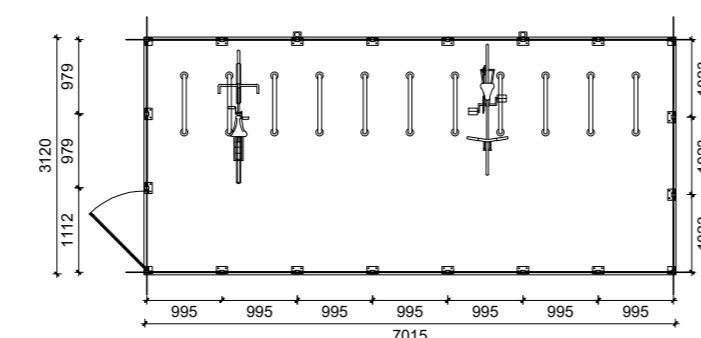


Proposed Plan

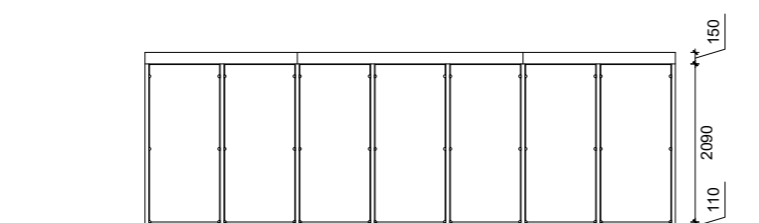


West Elevation

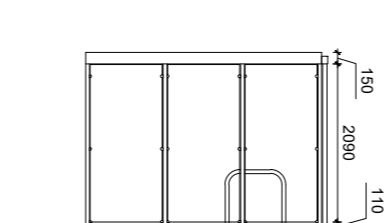

South Elevation

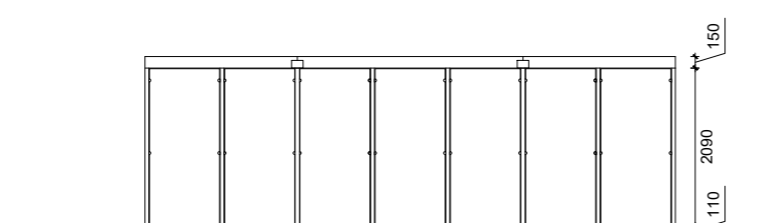


East Elevation

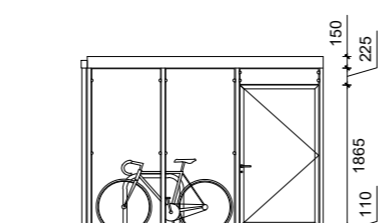


North Elevation


Cycle store 2

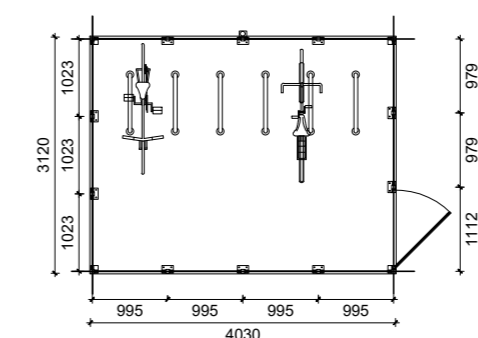


Proposed Plan

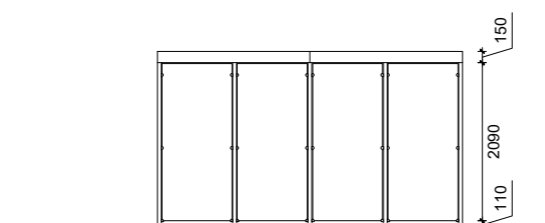


West Elevation

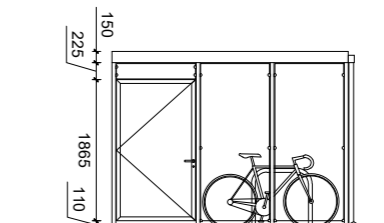

South Elevation

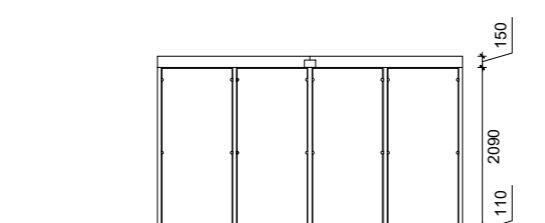


East Elevation

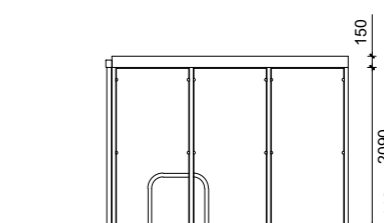


North Elevation


Bin stores A: Residential

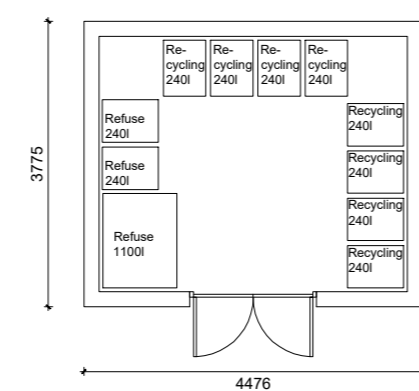


Proposed Plan

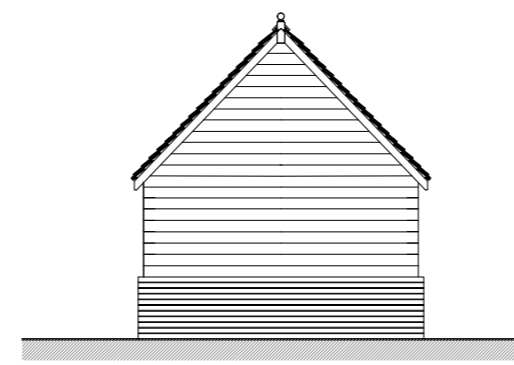

North South Elevation

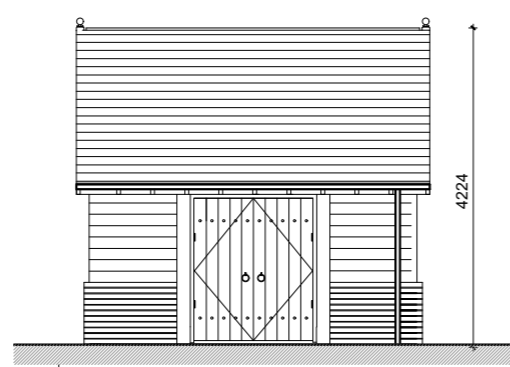


East Elevation

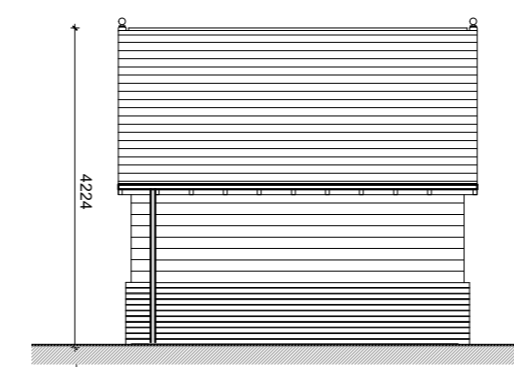


West Elevation


Bin store B: Commercial

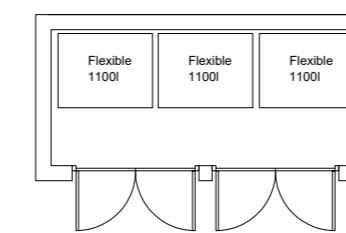


Proposed Plan

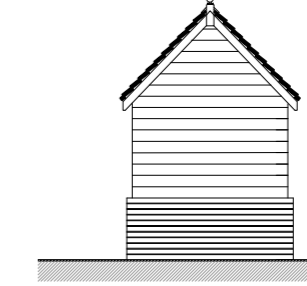


East West Elevation

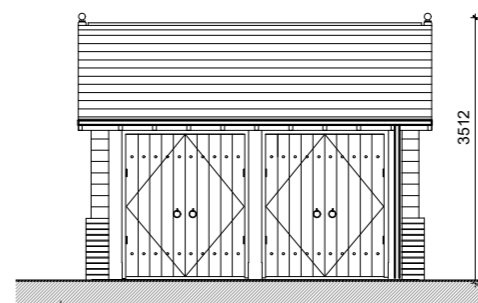

South Elevation

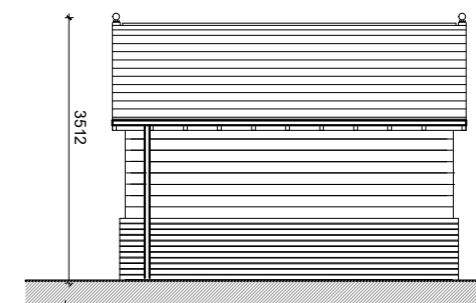

North Elevation

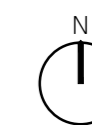

Brooks Murray Architects
The Arts Building, Morris Place, N4 3IG
+44 (0)2077399955 admin@brooksmurray.com

brooks murray

CLIENT:
GASCOYNE ESTATES

JOB:
SALISBURY SQUARE
HATFIELD
AL9 5AD


DRAWING TITLE:
PROPOSED REFUGE
AND CYCLE STORE

SCALE:
1:100 @ A2

DATE:
NOVEMBER 2021

STATUS:
PLANNING

DRAWING NUMBER: REV: ISSUED BY:
789 - PL - 080 A FF

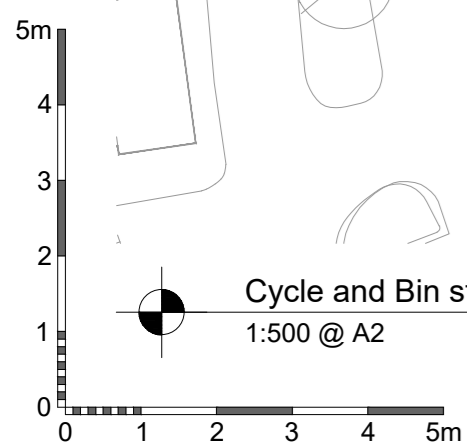

Cycle and Bin stores location plan
1:500 @ A2