





REV	AMENDMENT	BY	DATE
A	Minor amendments		SR 20.11.21

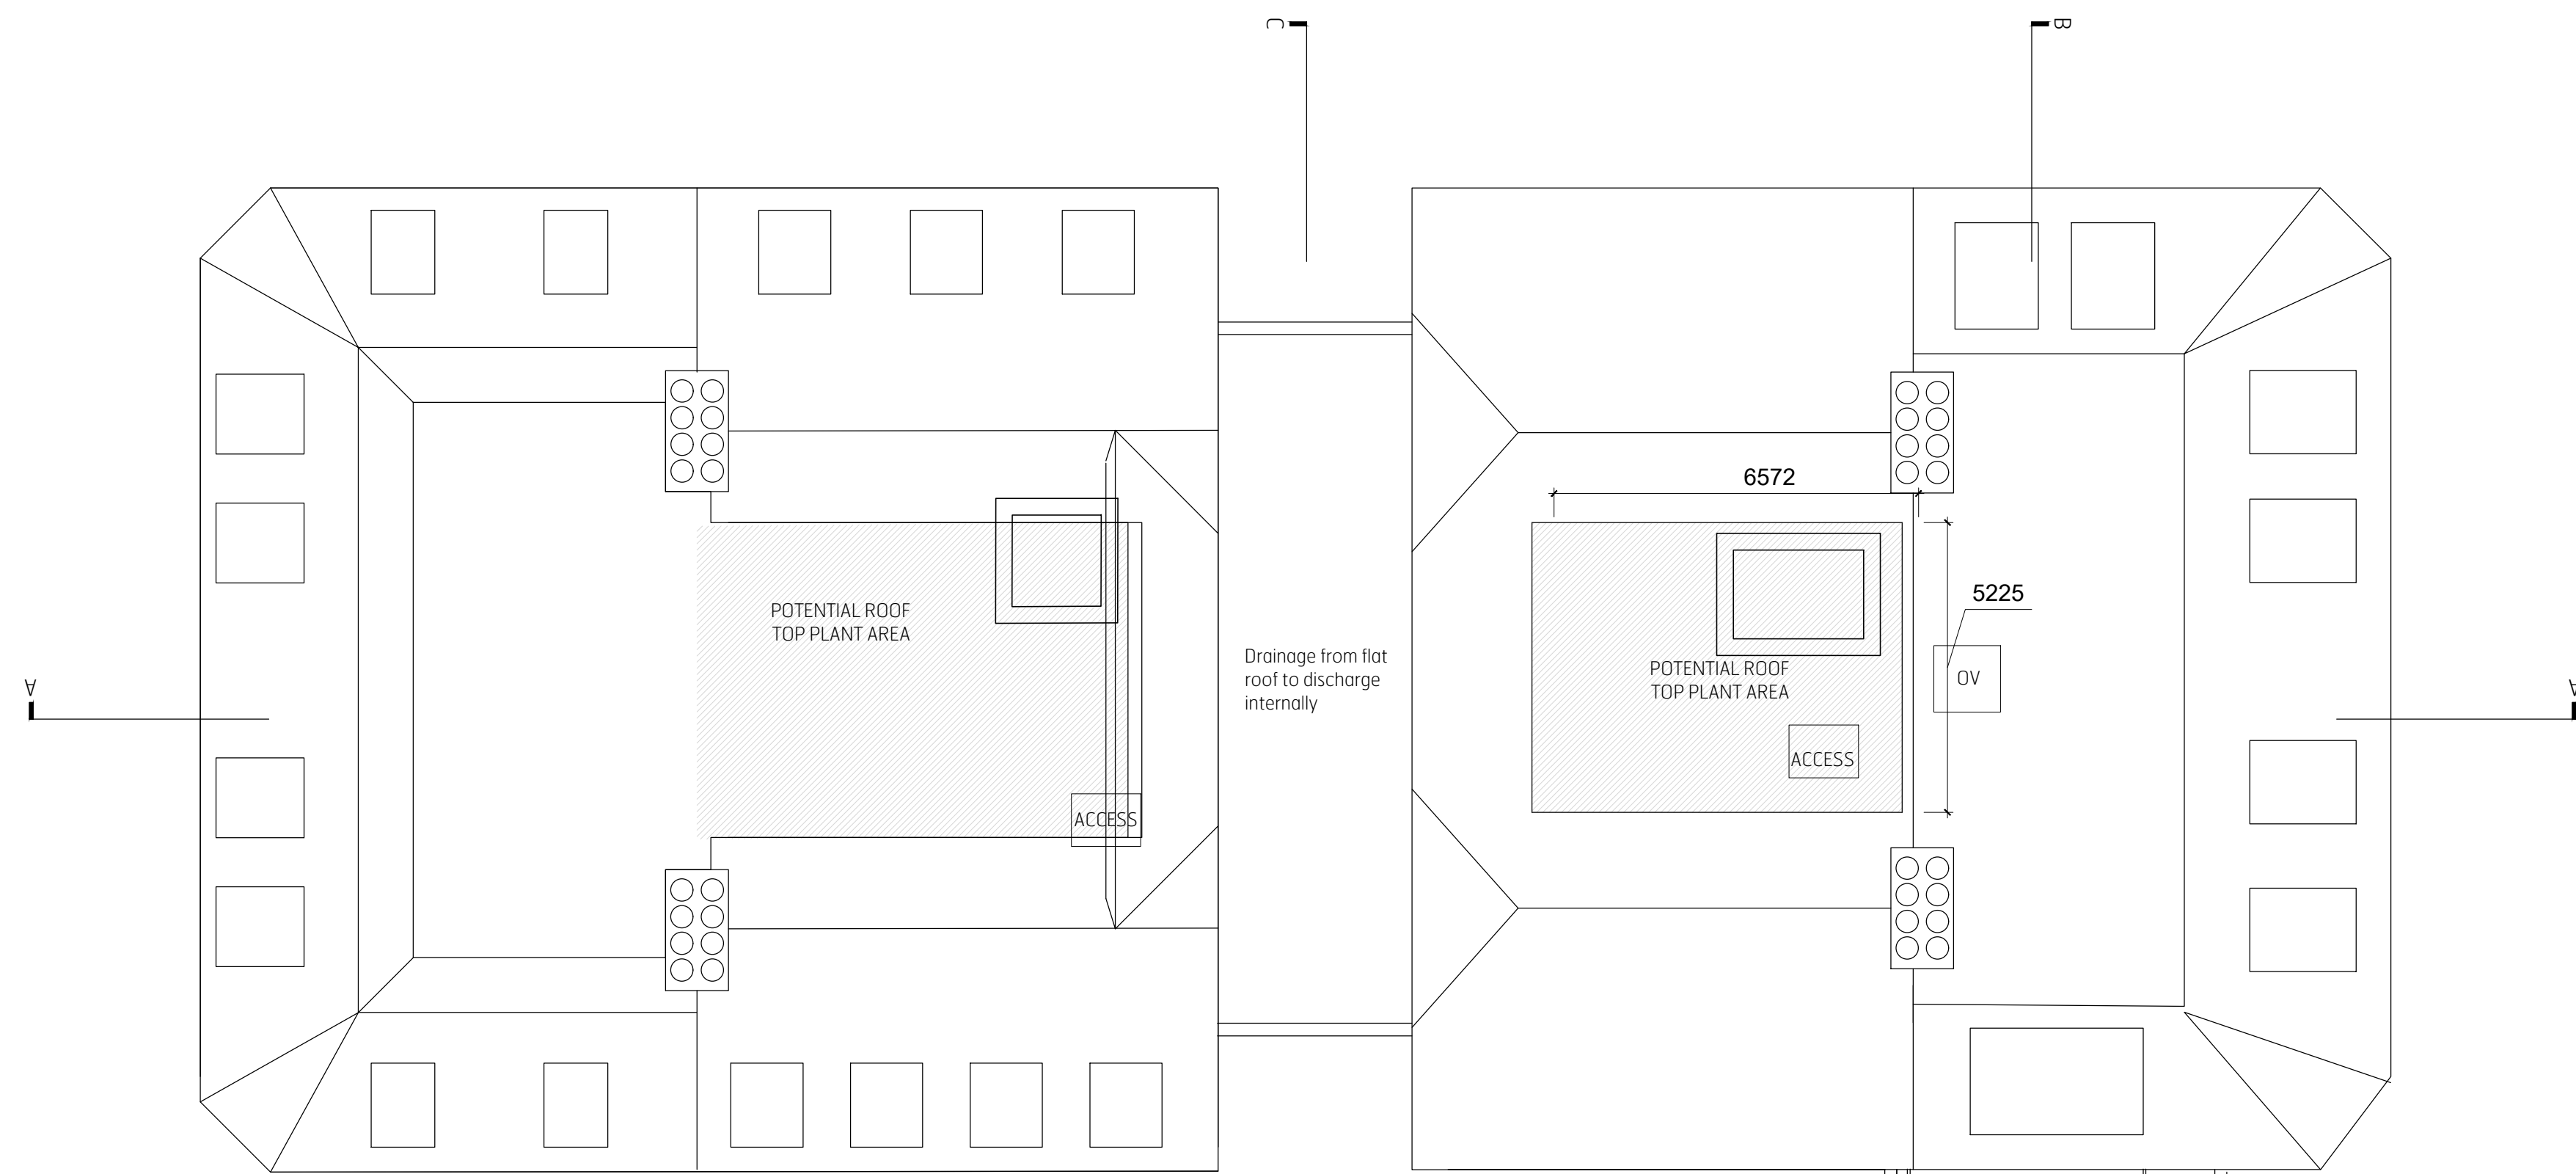

Roof Plan

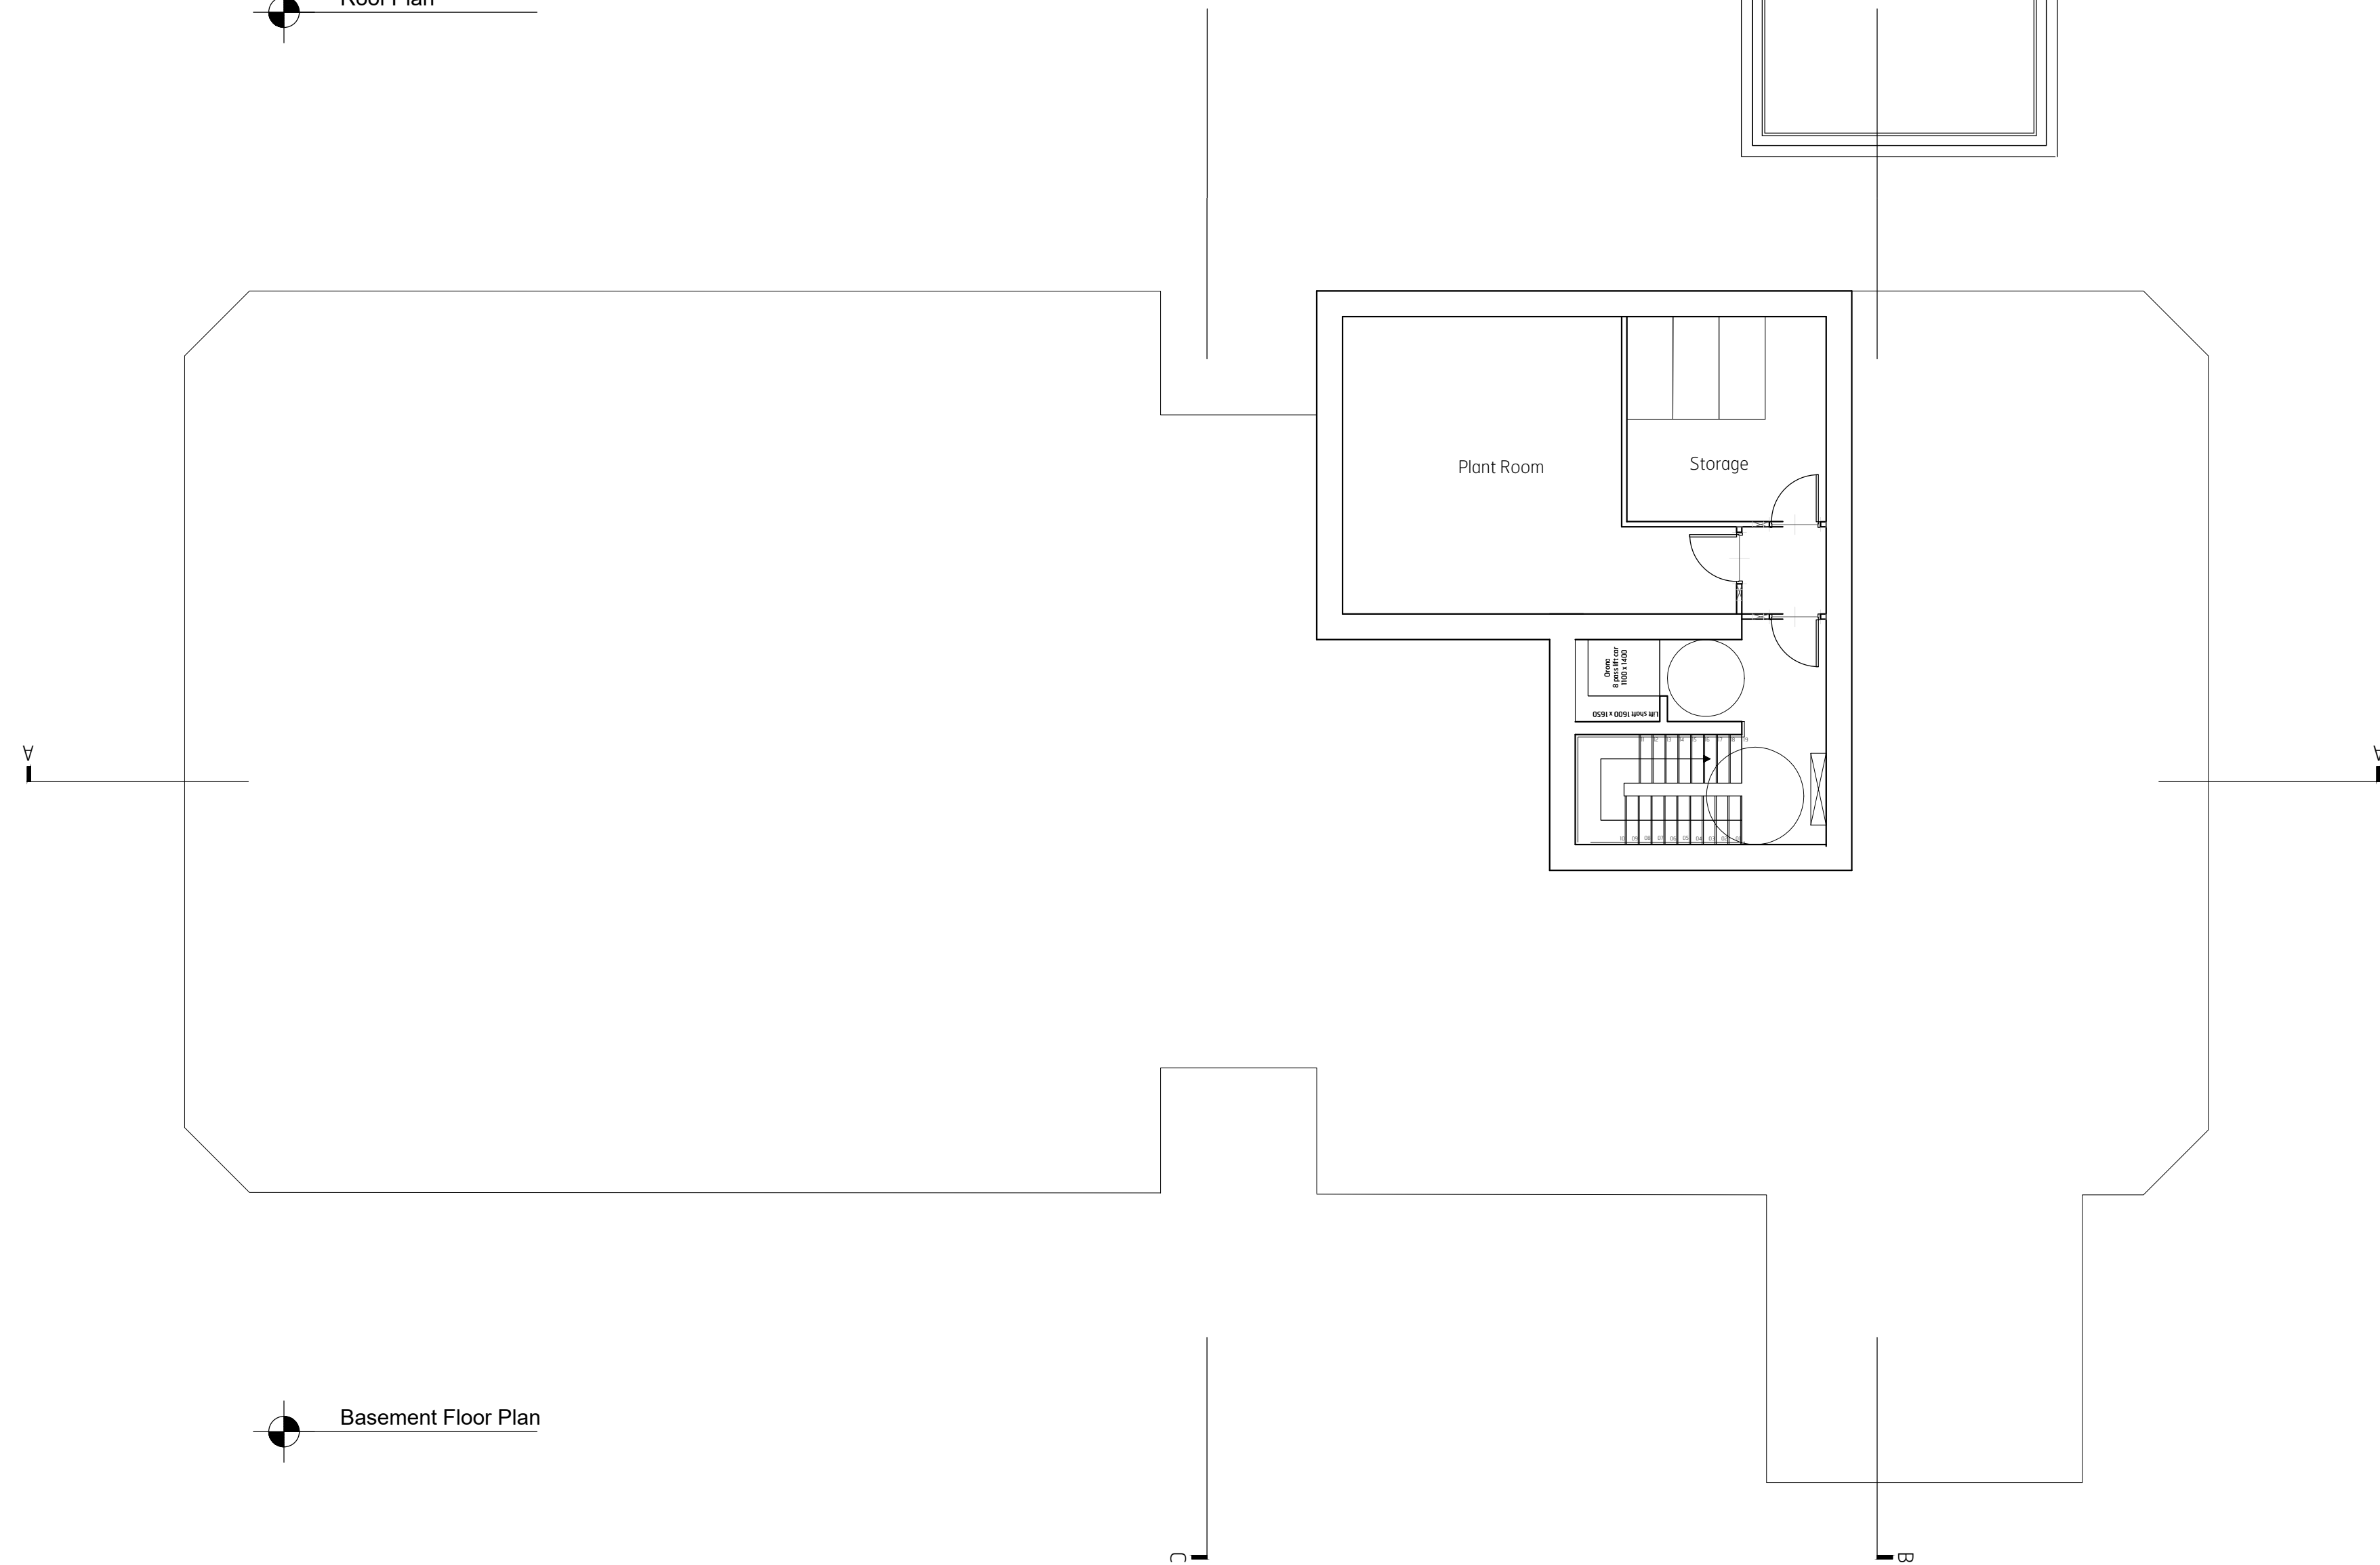

Basement Floor Plan

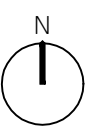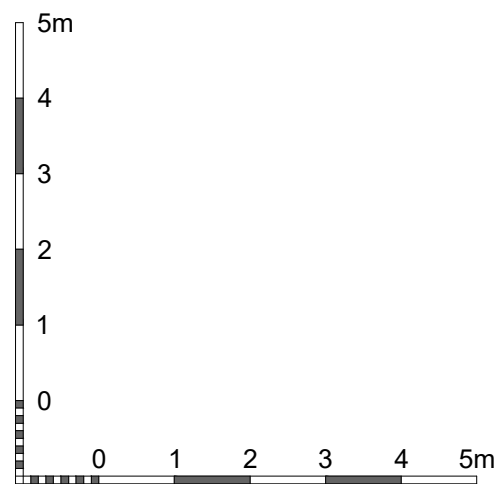

Brooks Murray Architects
 The Arts Building, Morris Place, 1st Fl
 +44 (0)2077399555 admin@brooks-murray.com

brooks murray

CLIENT:
 GASCOYNE ESTATES

JOB:
 SALISBURY SQUARE
 HATFIELD
 AL9 5AD

DRAWING TITLE:
 PROPOSED ROOF AND
 BASEMENT FLOOR PLAN

SCALE:
 1:100 @ A1 / 1:200 @ A3

DATE:
 NOV 2021

STATUS:
 PLANNING

DRAWING NUMBER: 1134 - PL - 112 REV: A ISSUED BY: SR