



Contractor to check all dimensions, drain runs and general conditions on site before commencing work. Any discrepancies to be notified to ADL before continuing work. All works to be carried out in accordance with Building Regulations, British Standards, Code of Practice, CDM Regulations and Local Authority requirements. The building owner must obtain formal agreement under the Party Wall Act 1996.

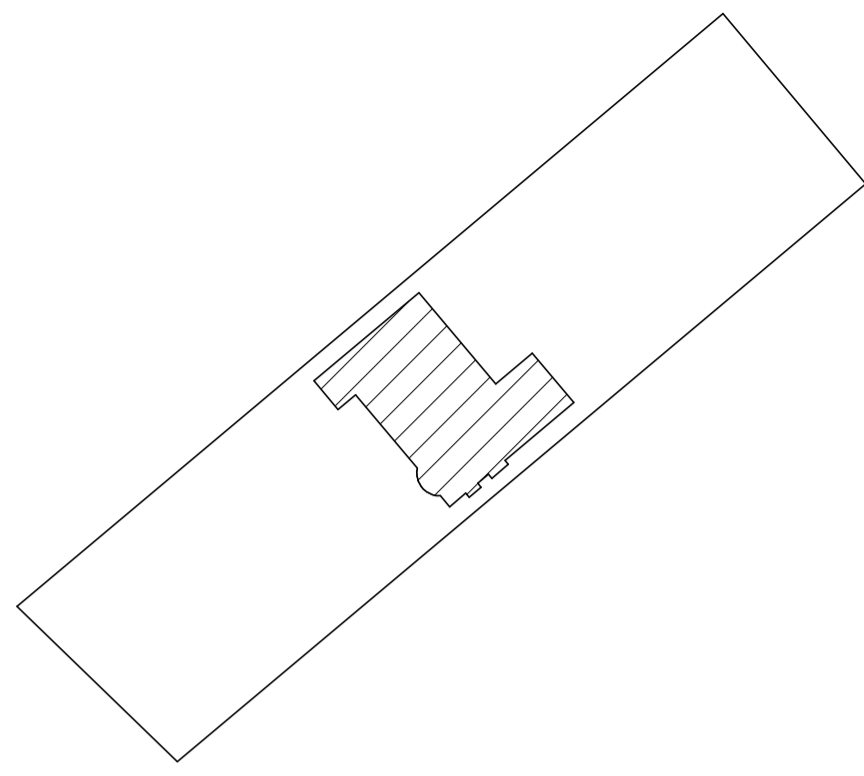

1 Existing Block Plan
1 : 500



2 Existing Front Elevation
1 : 100

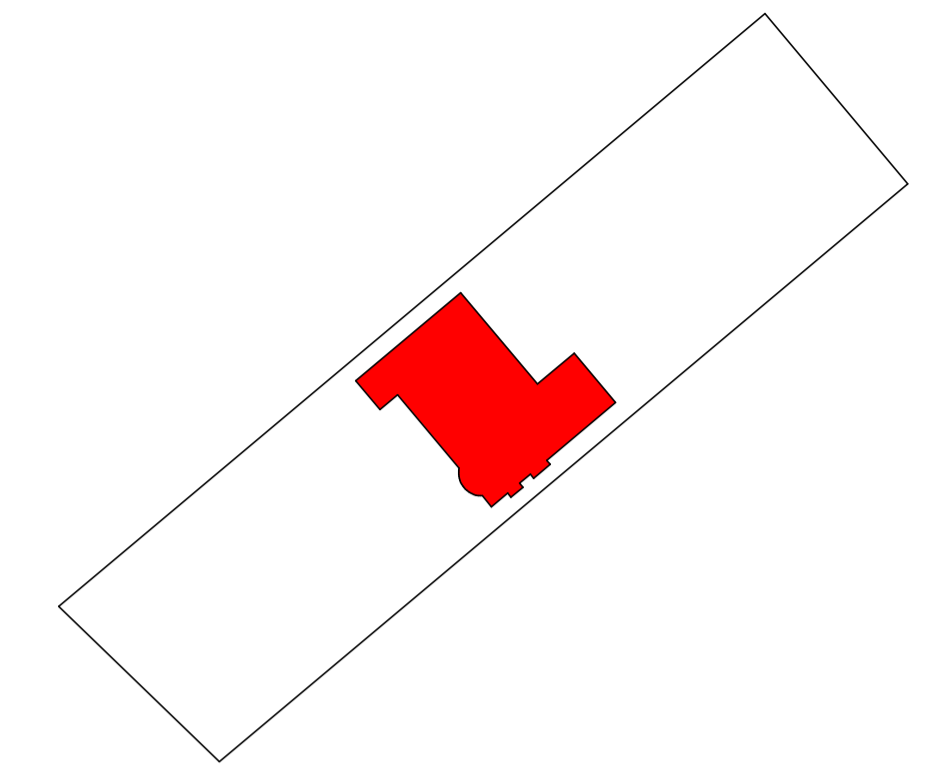




3 Demolition Block Plan
1 : 500




4 Existing Right Side Elevation
1 : 100




5 Existing Left Side Elevation
1 : 100

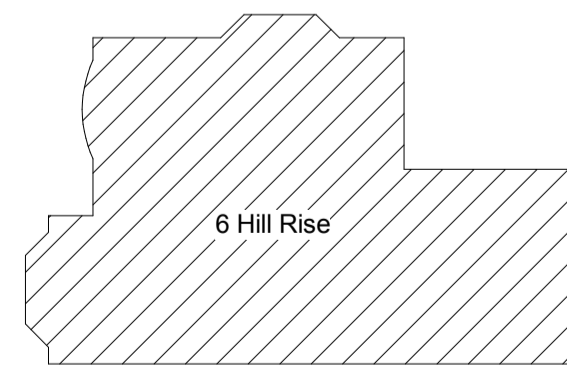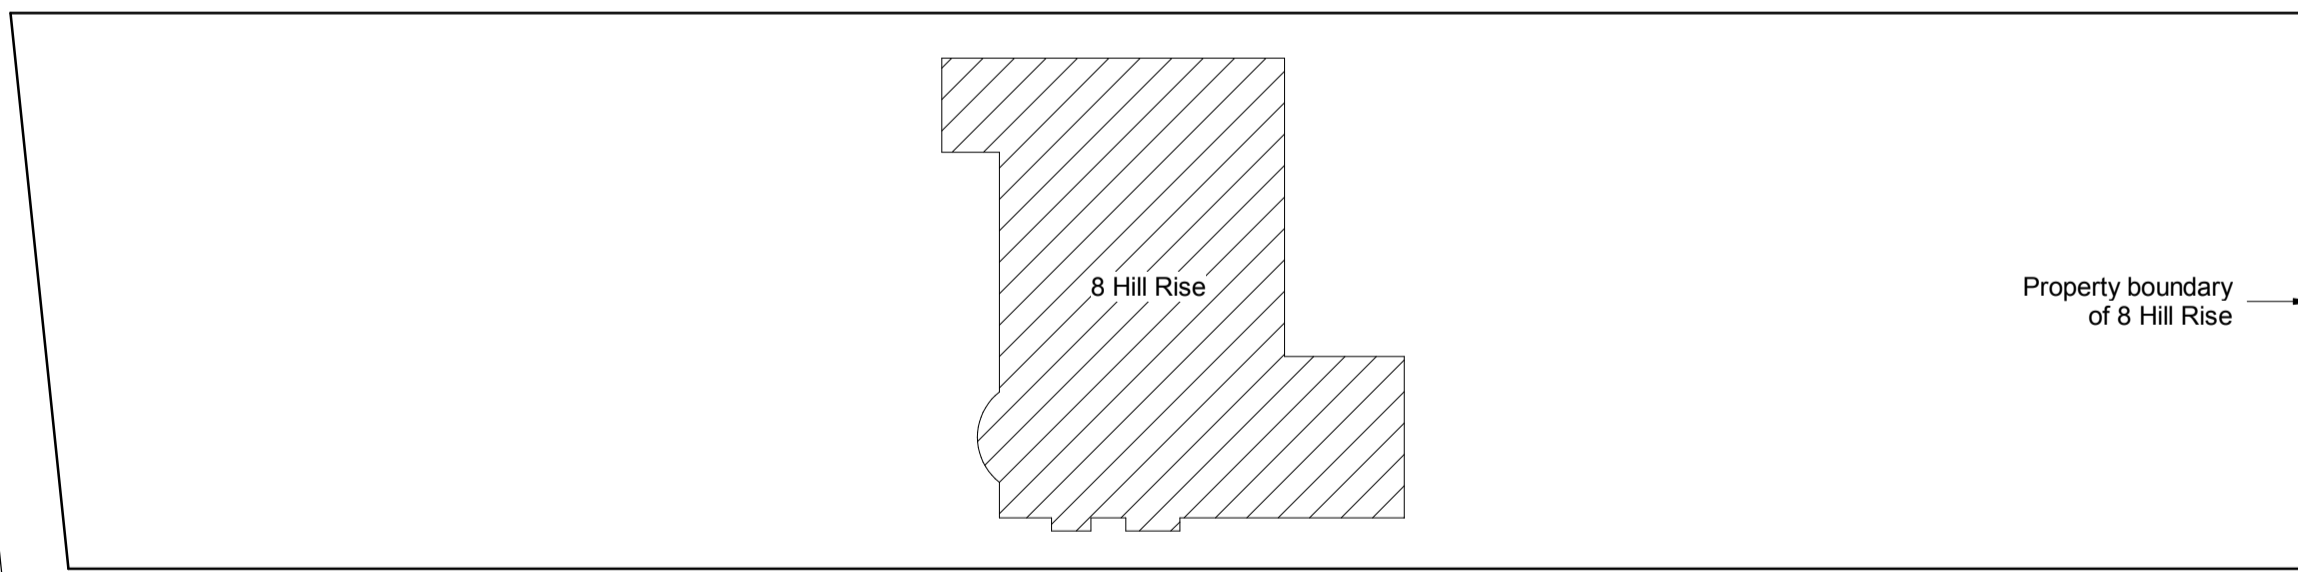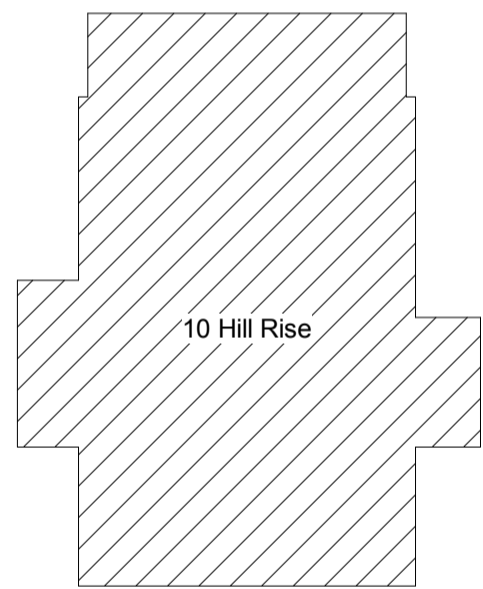

6 Existing Site Plan
1 : 200

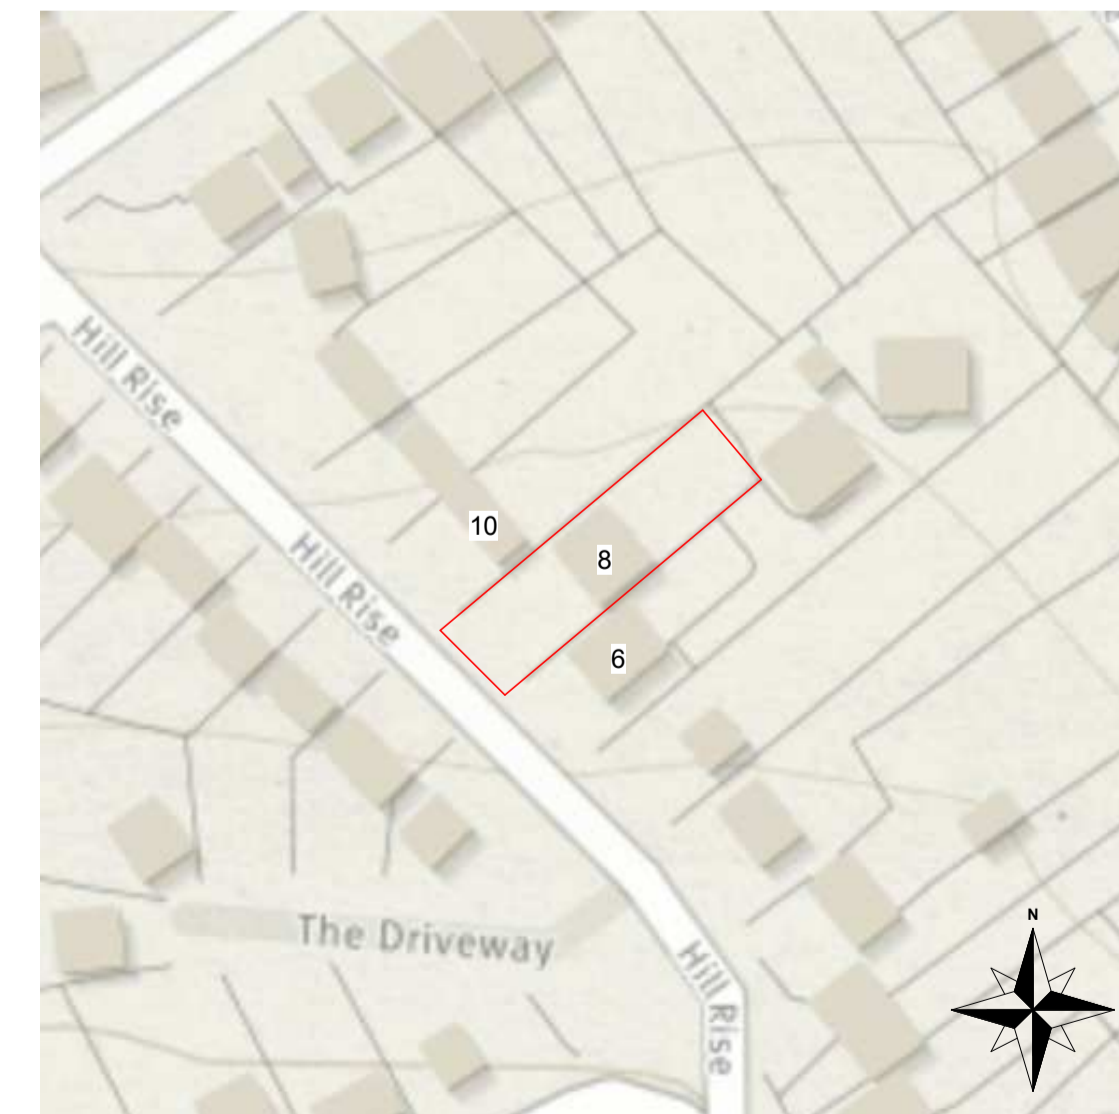

7 Location Plan
1 : 1250

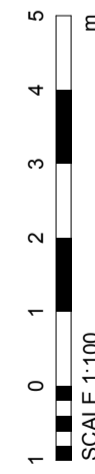

partner
LABC
Chartered Association
of Building Engineers

CIOP
Chartered Institute
of Professional
Organisations

CIQB
THE CHARTERED INSTITUTE OF BUILDING ENGINEERS

Project Address	8 Hill Rise, Potters Bar, EN6 4EE
Sheet Title	Existing Plans and Elevations
Sheet Number	A101
Revision	
Issue Date	29/01/2018