



Contractor to check all dimensions, drain runs and general conditions on site before commencing work. Any discrepancies to be notified to ADL before continuing work. All works to be carried out in accordance with Building Regulations, British Standards, Code of Practice, CDM Regulations and Local Authority requirements. The building owner must obtain formal agreement under the Party Wall Act 1996.

Revision Schedule		
Revision	Date	Description
A	10/02/18	Existing floor plan and paper size added
B	06/04/18	Patio width and upper floor areas reduced
C	11/04/18	Proposed section added
D	18/04/18	Existing rear elevation and sheet A112 added, and side alleyway lowered
E	18/04/18	Existing house floor levels annotated

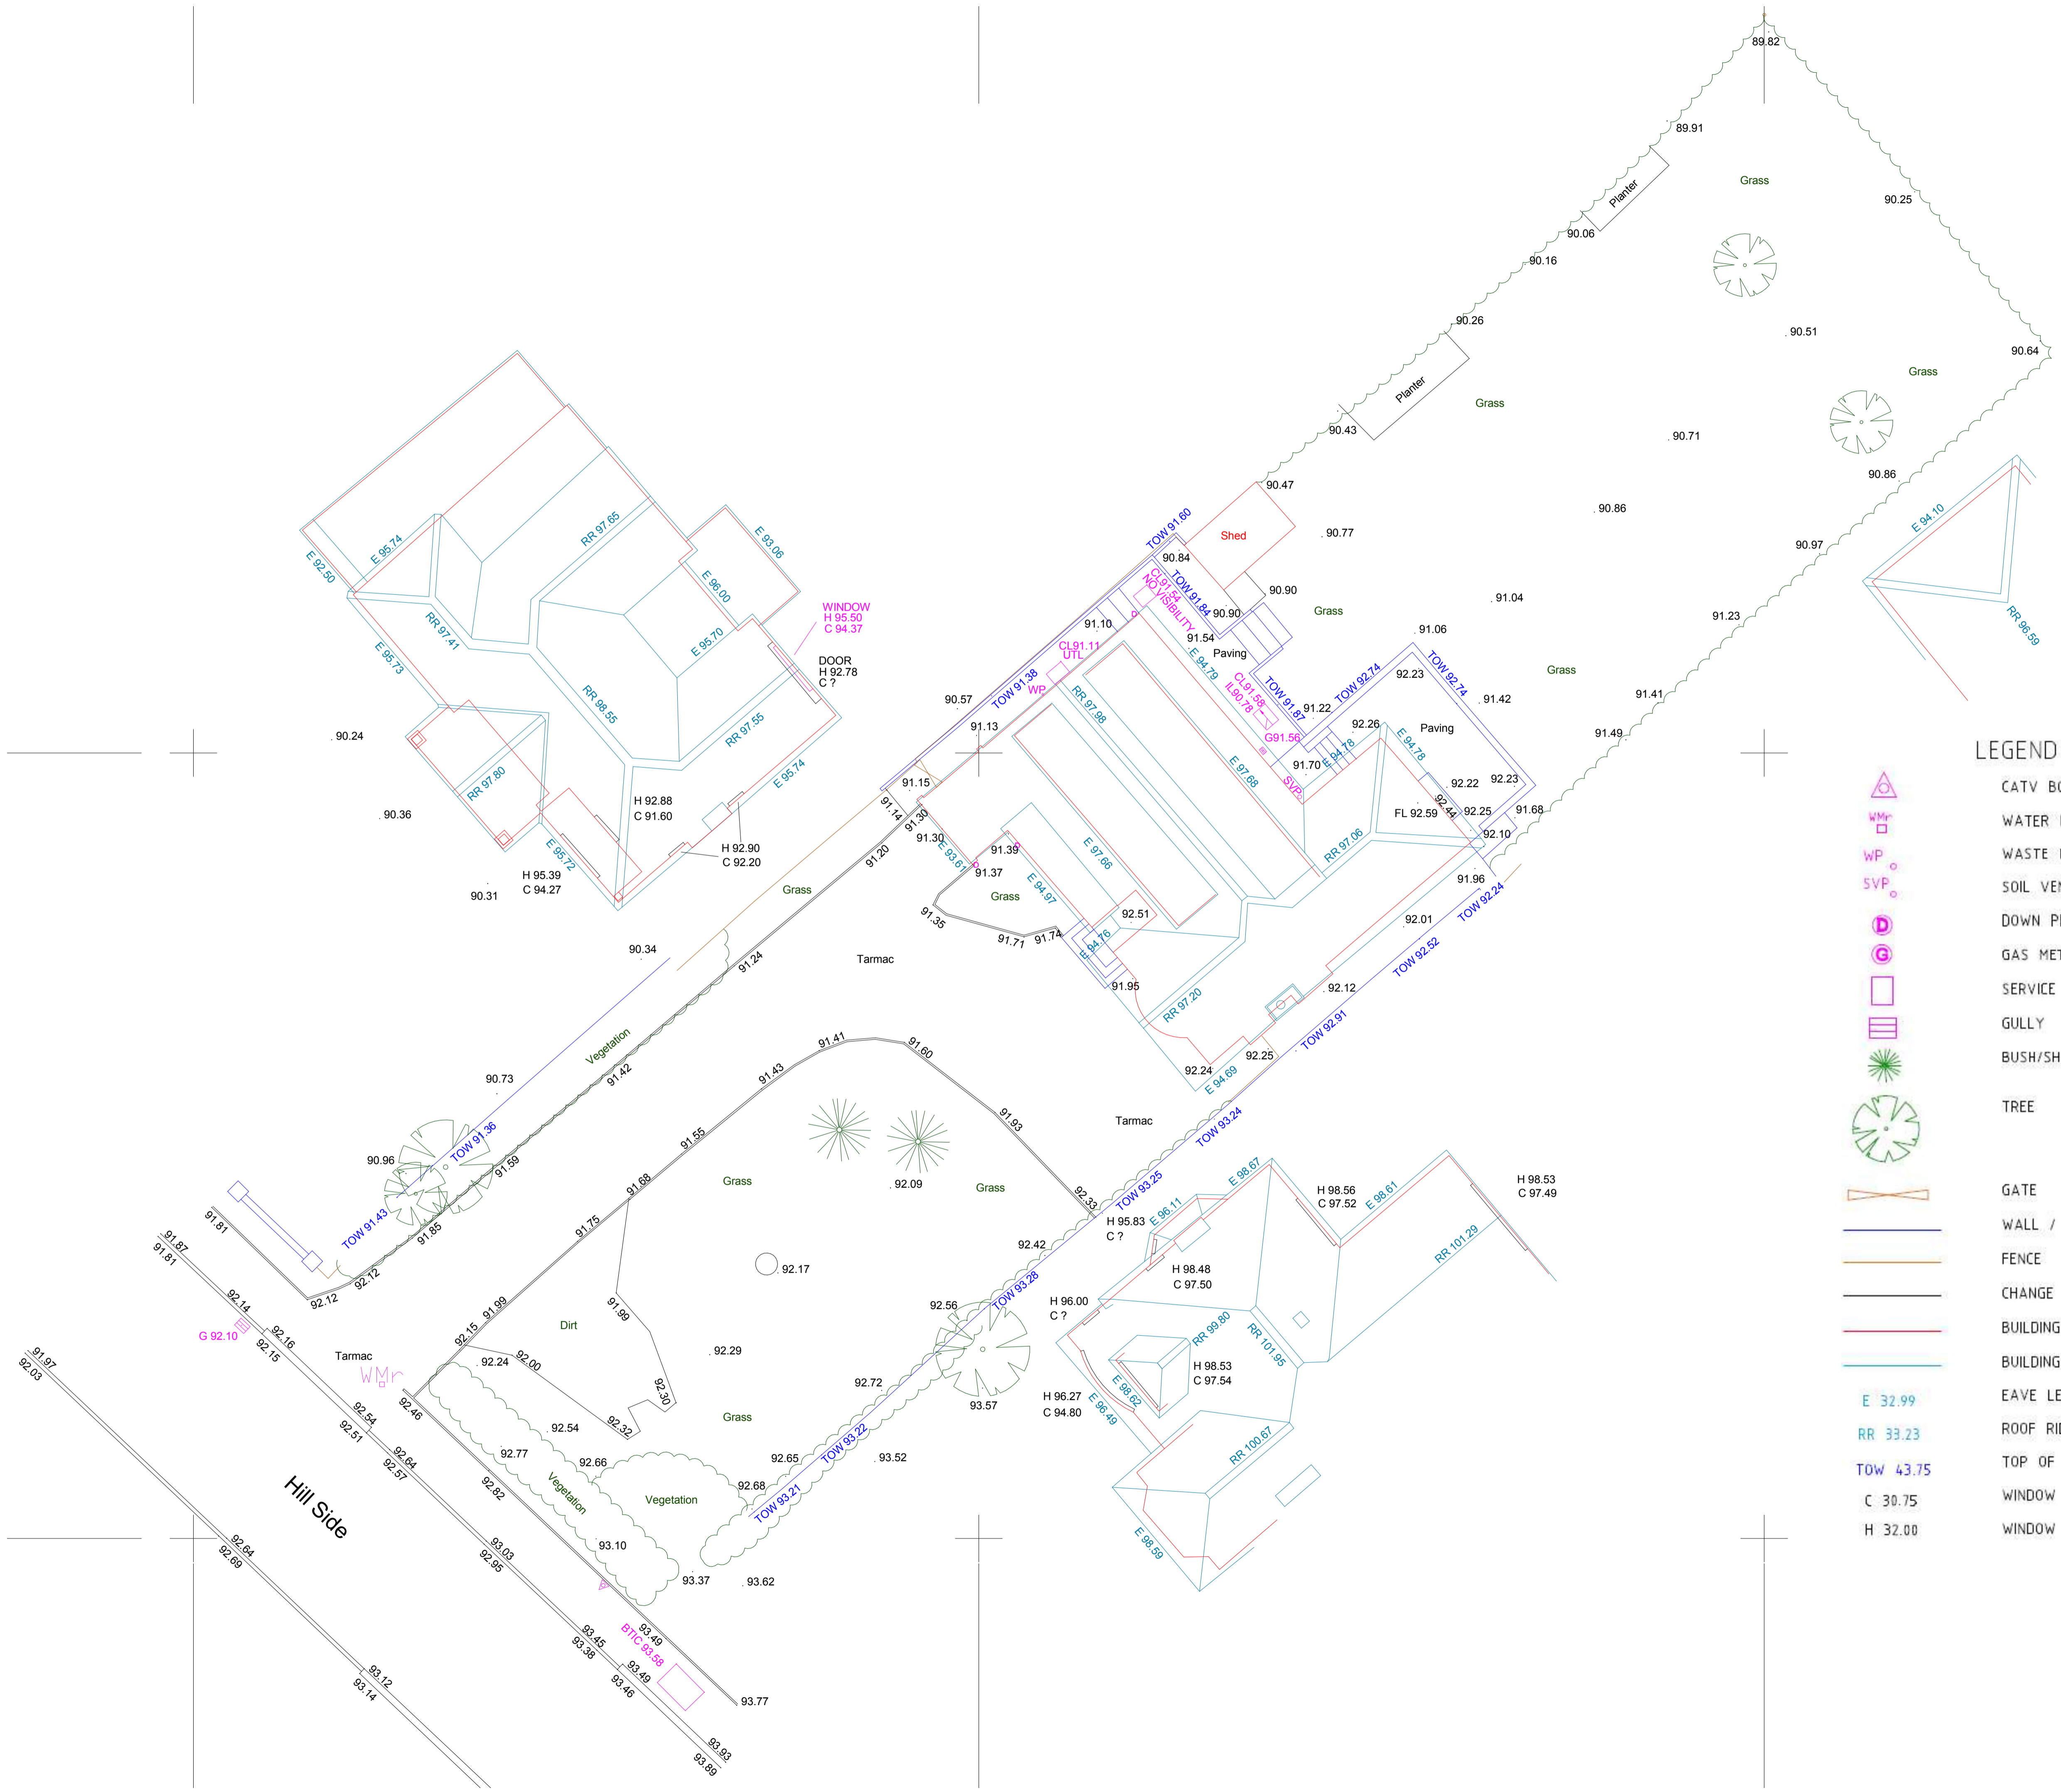

LEGEND :

- CATV BOX
- WATER METER
- WASTE PIPE
- SOIL VENT PIPE
- DOWN PIPE
- GAS METER / VALVE
- SERVICE COVER
- GULLY
- BUSH/SHRUB/SMALL TREE
- TREE
- GATE
- WALL / RETAINING WALL
- FENCE
- CHANGE IN SURFACE
- BUILDING
- BUILDING ROOF
- E 32.99
- RR 33.23
- TOW 43.75
- C 30.75
- H 32.00
- WINDOW HEAD LEVEL

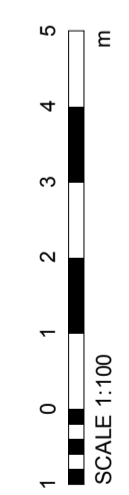

CIOB
 THE CHARTERED INSTITUTE OF BUILDING

Project Address	8 Hill Rise, Potters Bar, EN6 4EE
Sheet Title	Site Survey
Sheet Number	A103
Paper Size	A1
Revision	E
Issue Date	29/01/2018