



1 Proposed Loft Floor Plan
1 : 50

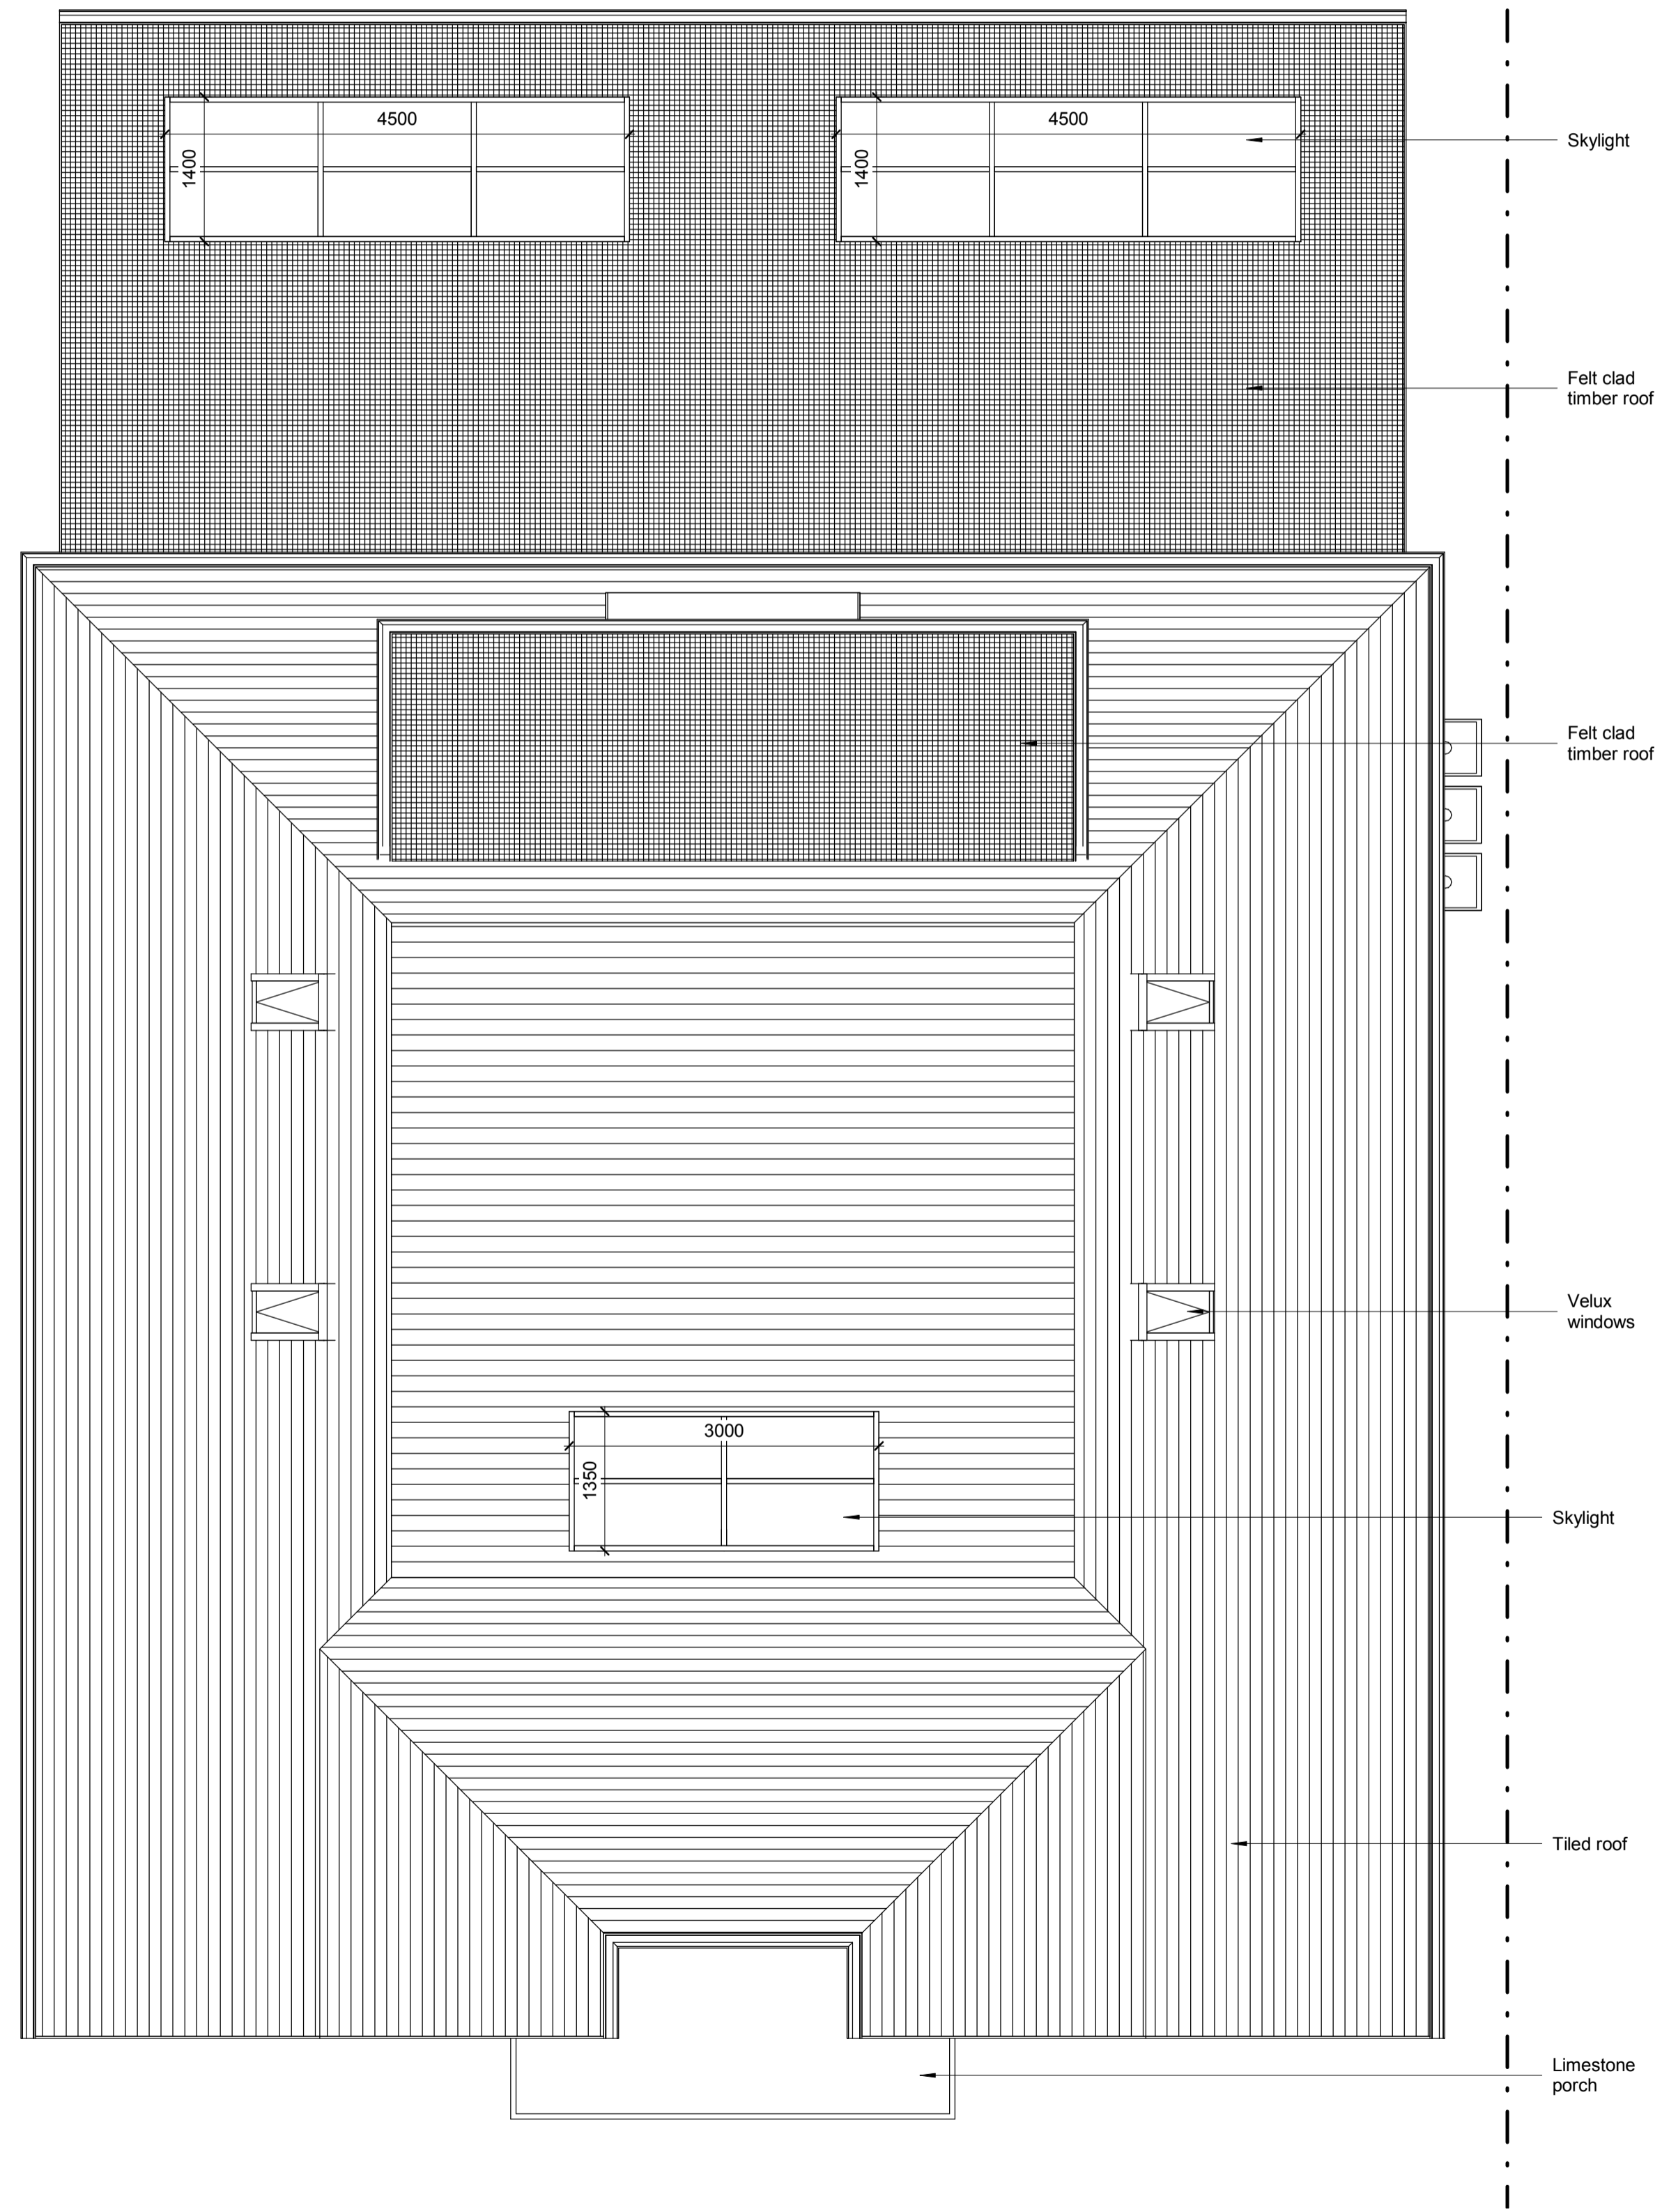

2 Proposed Roof Plan
1 : 50

Contractor to check all dimensions, drain runs and general conditions on site before commencing work. Any discrepancies to be notified to ADI before continuing work. All works to be carried out in accordance with Building Regulations, British Standards, Code of Practice, CDM Regulations and Local Authority requirements. The building owner must obtain formal agreement under the Party Wall Act 1996.

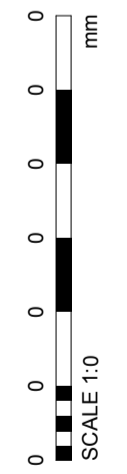

partner
LABC
Chartered Association of Building Engineers

IPWS
IPWS
Chartered Association of Building Engineers

cabe
Chartered Association of Building Engineers

CIOB
THE CHARTERED INSTITUTE OF BUILDING

Project Address	8 Hill Rise, Potters Bar, EN6 4EE
Sheet Title	Proposed Loft and Roof Plans
Sheet Number	A106
Revision	
Issue Date	29/01/2018