




Revision Schedule		
Revision	Date	Description
A	10/02/18	Existing floor plan and paper size added
B	06/04/18	Patio width and upper floor areas reduced
C	11/04/18	Proposed section added
D	18/04/18	Existing rear elevation and sheet A112 added, and side alleyway lowered
E	18/04/18	Existing house floor levels annotated
F	25/05/18	Proposed roof details added

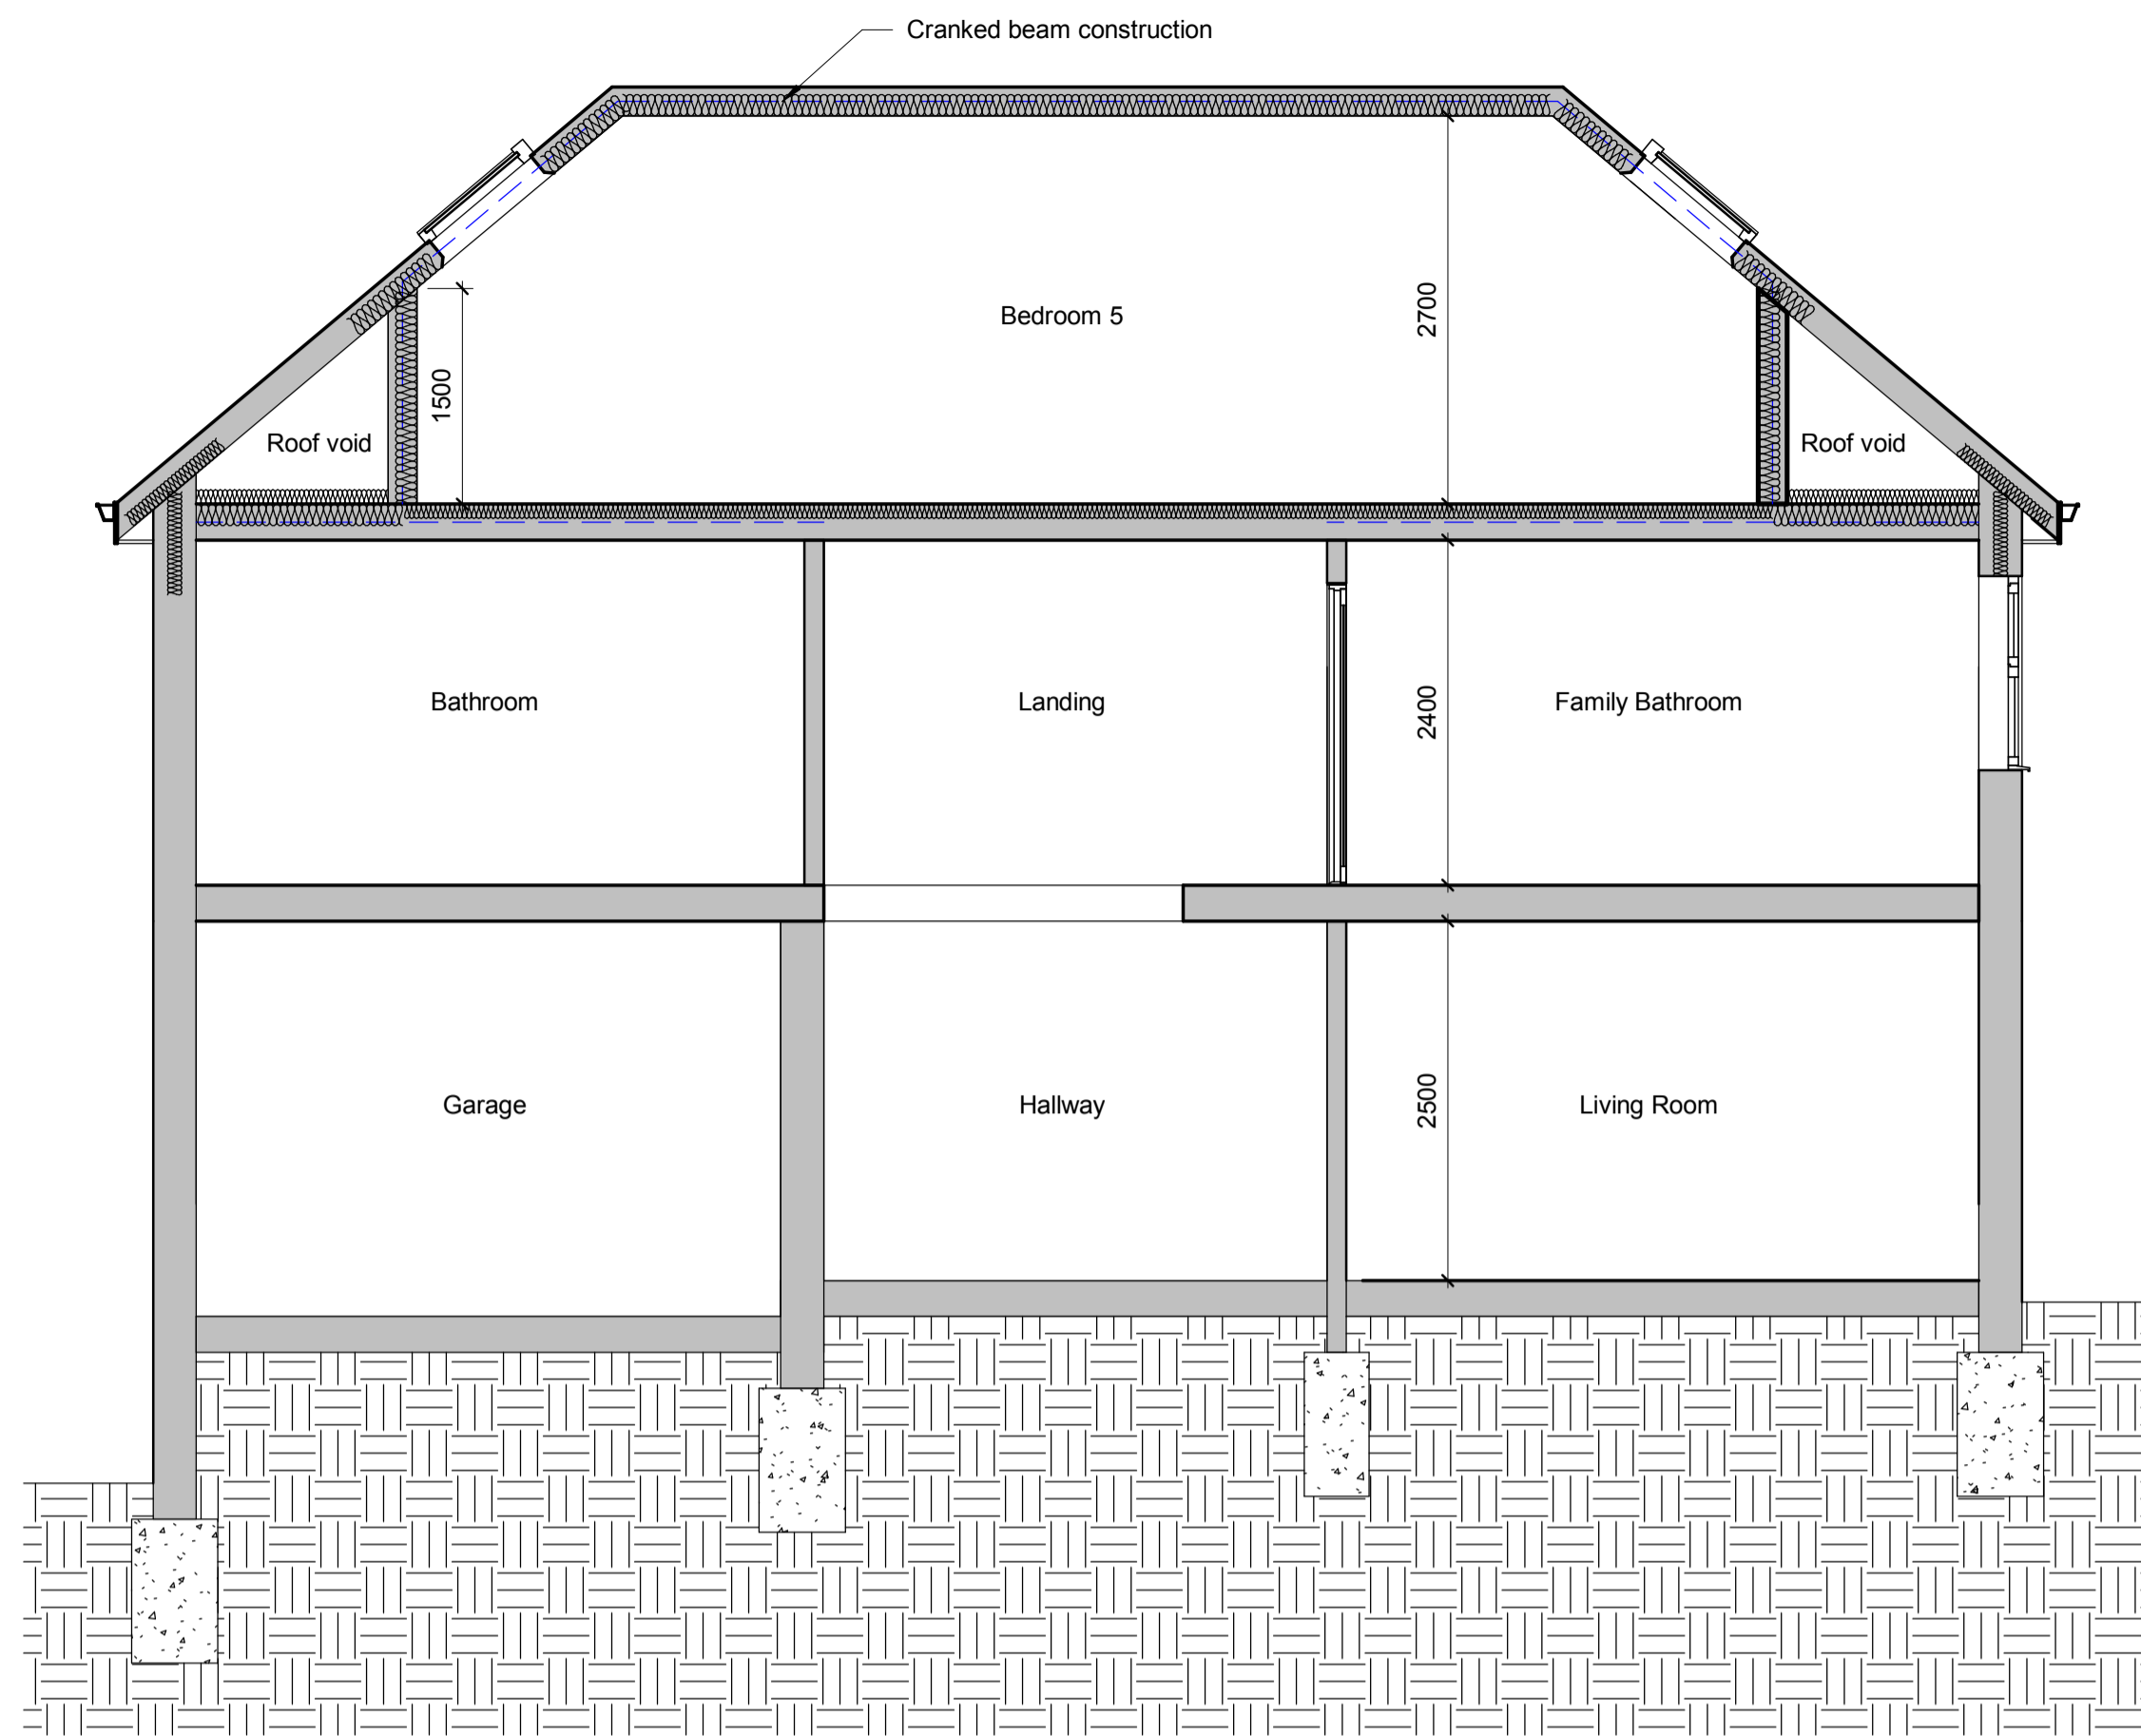

1 Proposed Roof Section 1
1: 50

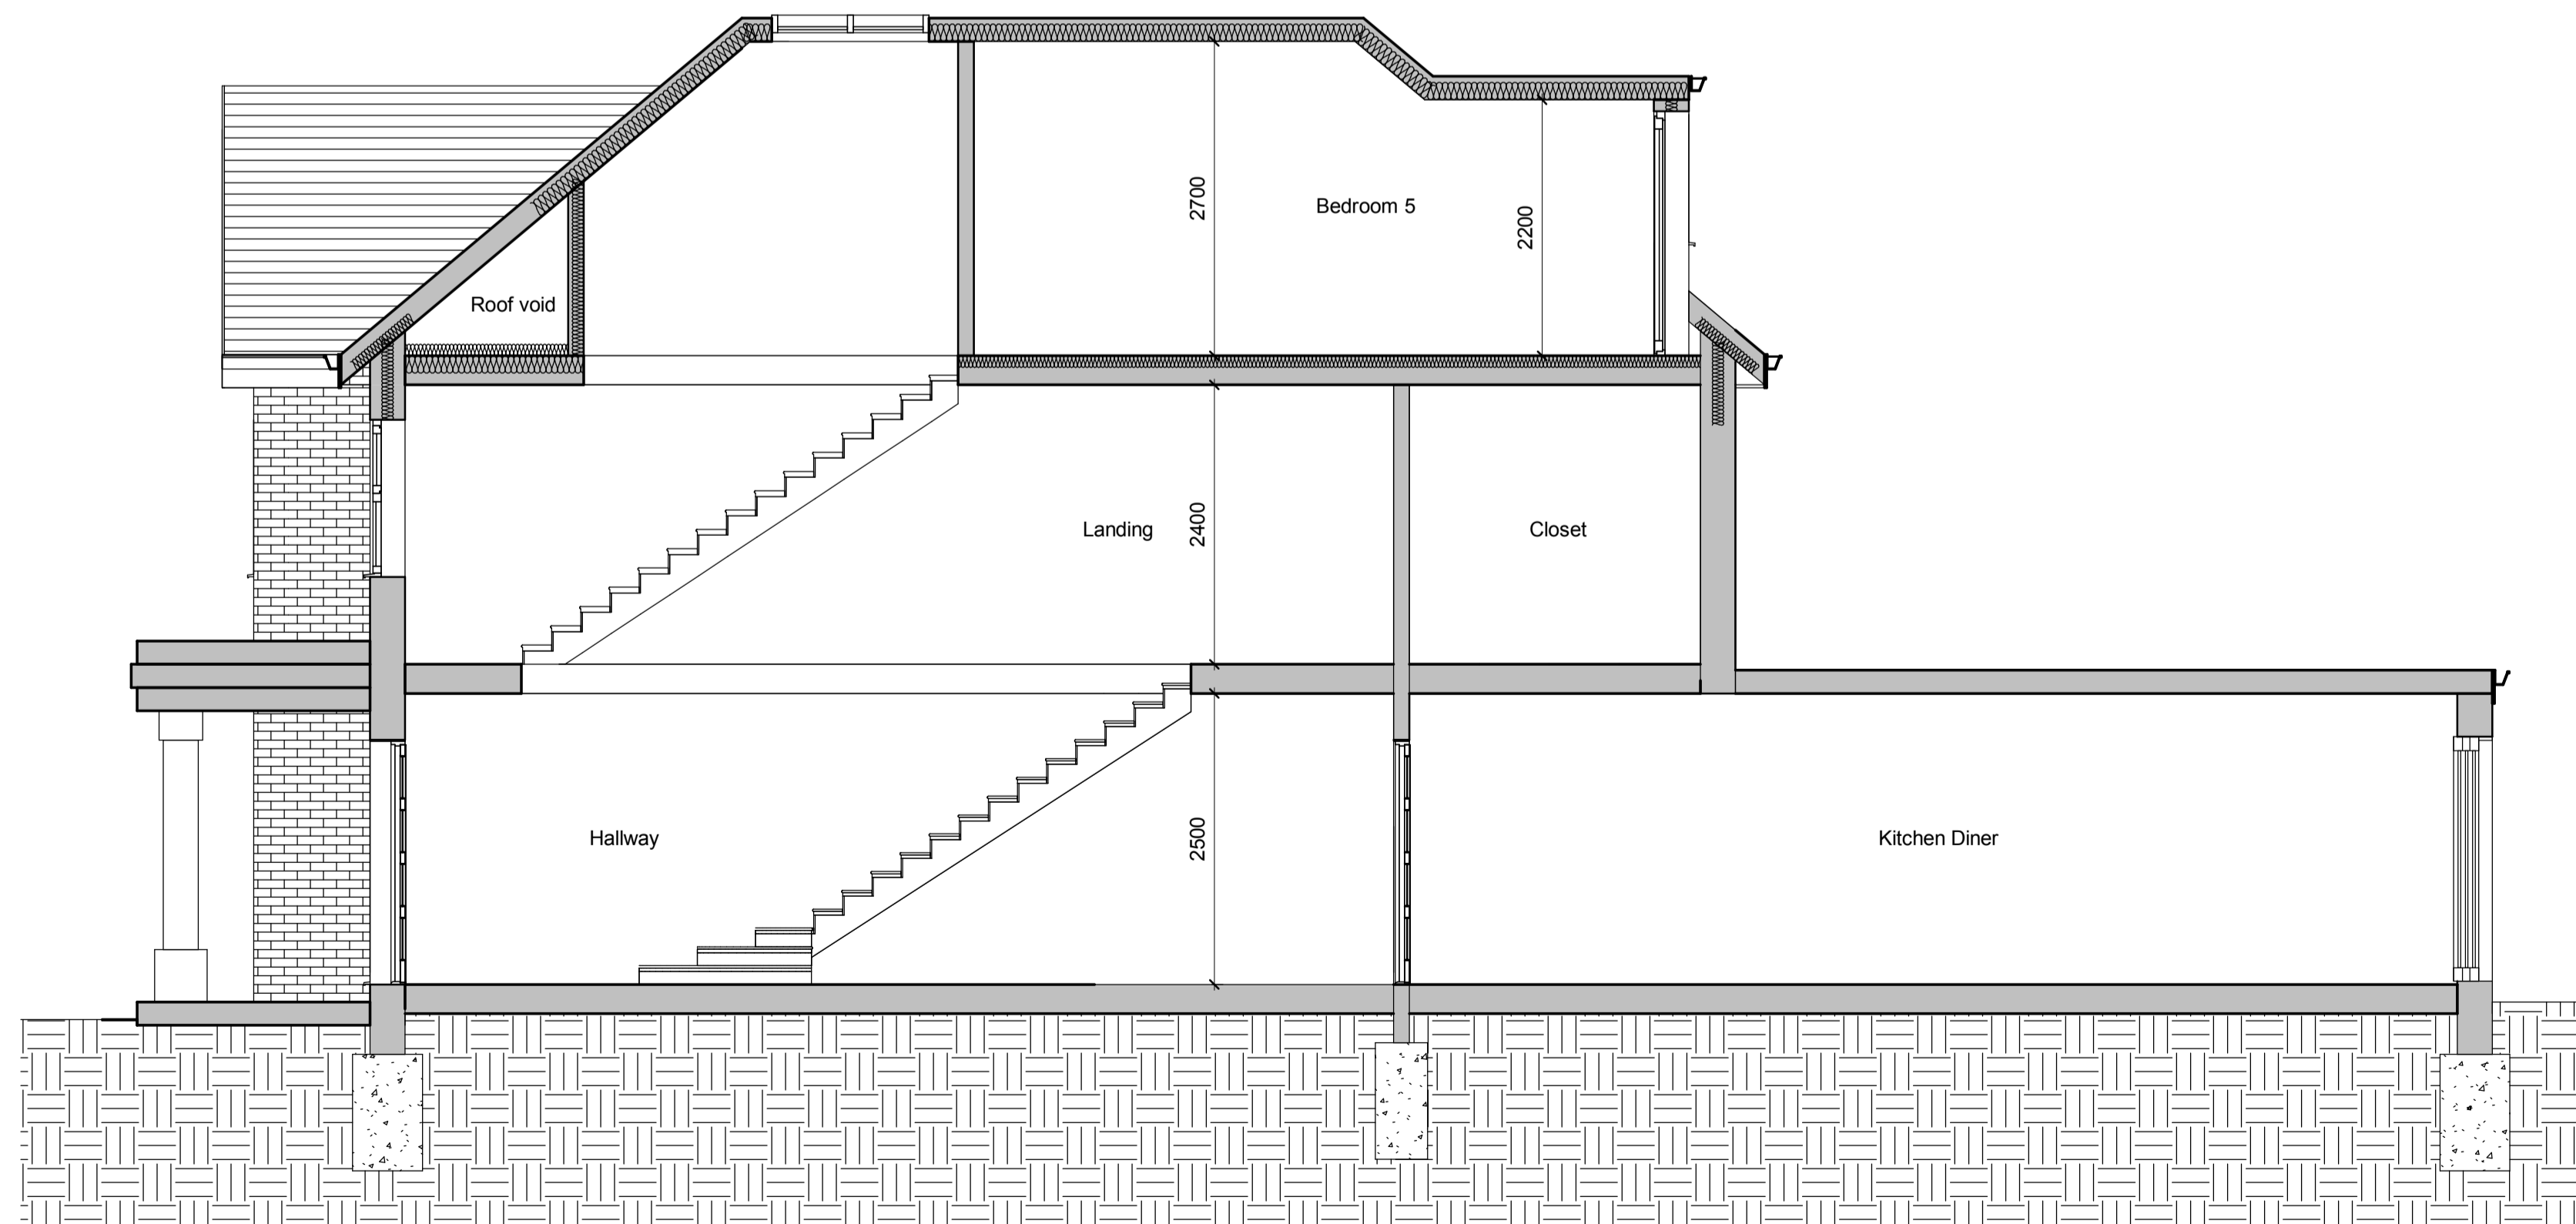

2 Proposed Roof Section 2
1: 50

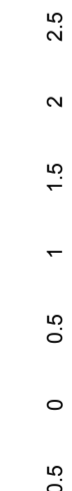

Project Address	8 Hill Rise, Potters Bar, EN6 4EE
Sheet Title	Proposed Roof Details
Sheet Number	A113
Paper Size	A1
Revision	F
Issue Date	25/05/18