



PROPOSED FRONT ELEVATION

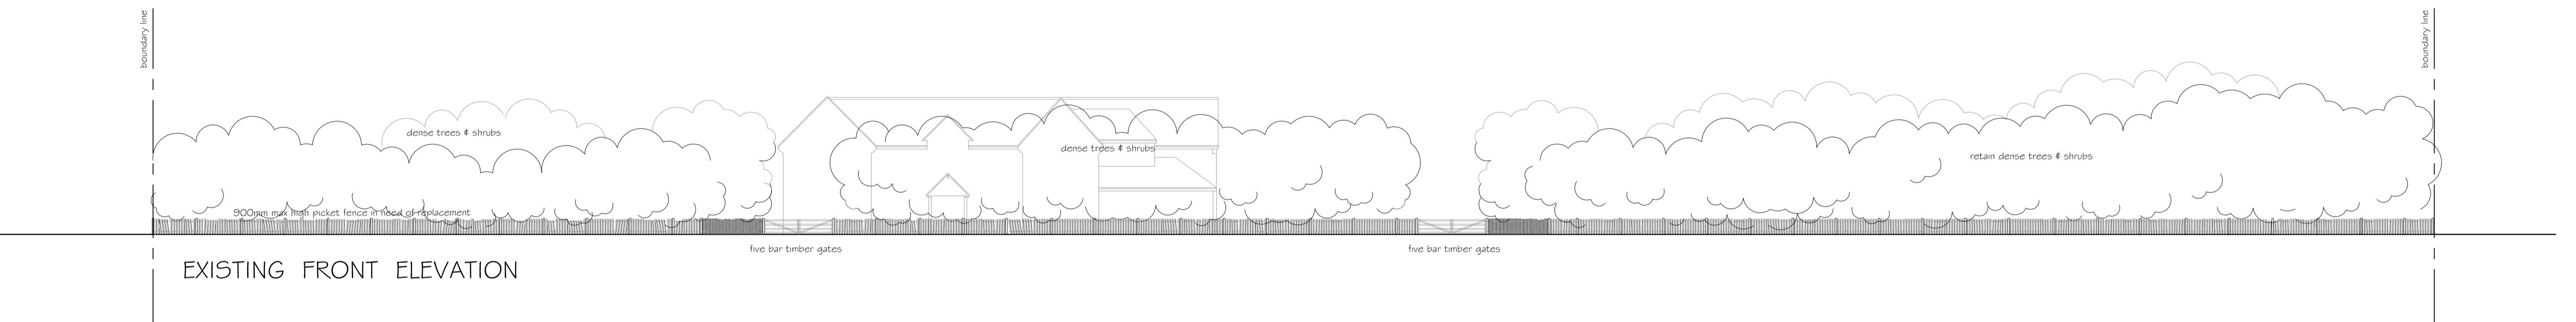


EXISTING FRONT ELEVATION

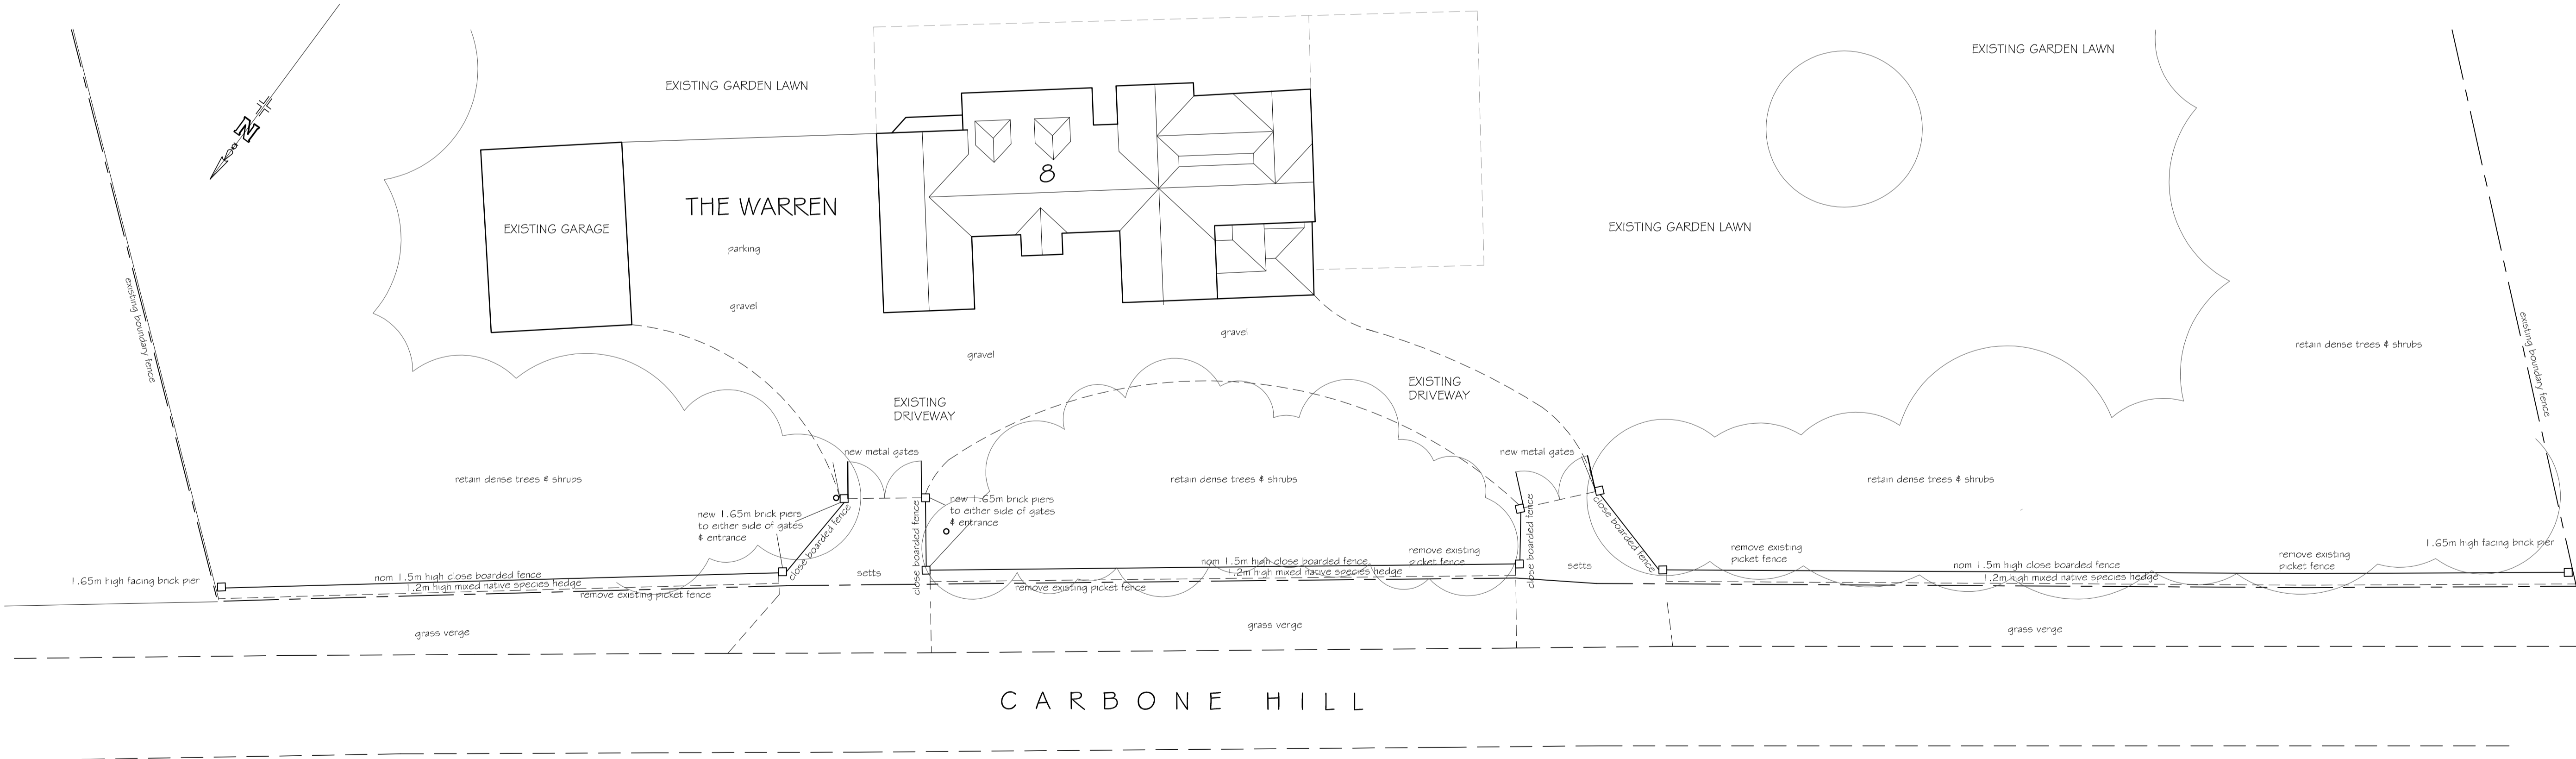

CARBONE HILL

PROPOSED LAYOUT TO SHOW FULL EXTENT OF FRONT BOUNDARY FENCING

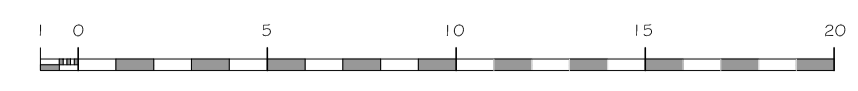

NOTE:
 Mixed species hedge planting to include field maple, hornbeam, hawthorn & beech
 Rev E: Outer brick pier heights reduces to match annotated heights. July 2019
 Rev D: Additional brick piers removed with the exception of the outer piers at the property boundary. June 2019
 Rev C: Additional brick piers added. March 2019
 Rev B: Note confirming hedge planting species added. February 2019
 Rev A: Timber gates removed, metal gates added, hedge & fence line revised to suit LPA requirements. February 2019
 Revision Date

PNA

2 The Coach House, Comeybury Farm
 Emme Street, Buntingford, Herts, SG9 9RS
 01763 271292 / 01707 276595
 email : info@pna.eclipse.co.uk

Job Title
 The Warren
 8 Carbone Hill
 Northaw
 Herts EN6 4PL
 Drawing Title
 Existing & Proposed Elevations
 & Layout for replacement fence
 & hedge to front boundary

Date	Scale
October 2018	1:200 @ A1
Job No	Drawing No
830	SP4E

Copyright (c) PNA