

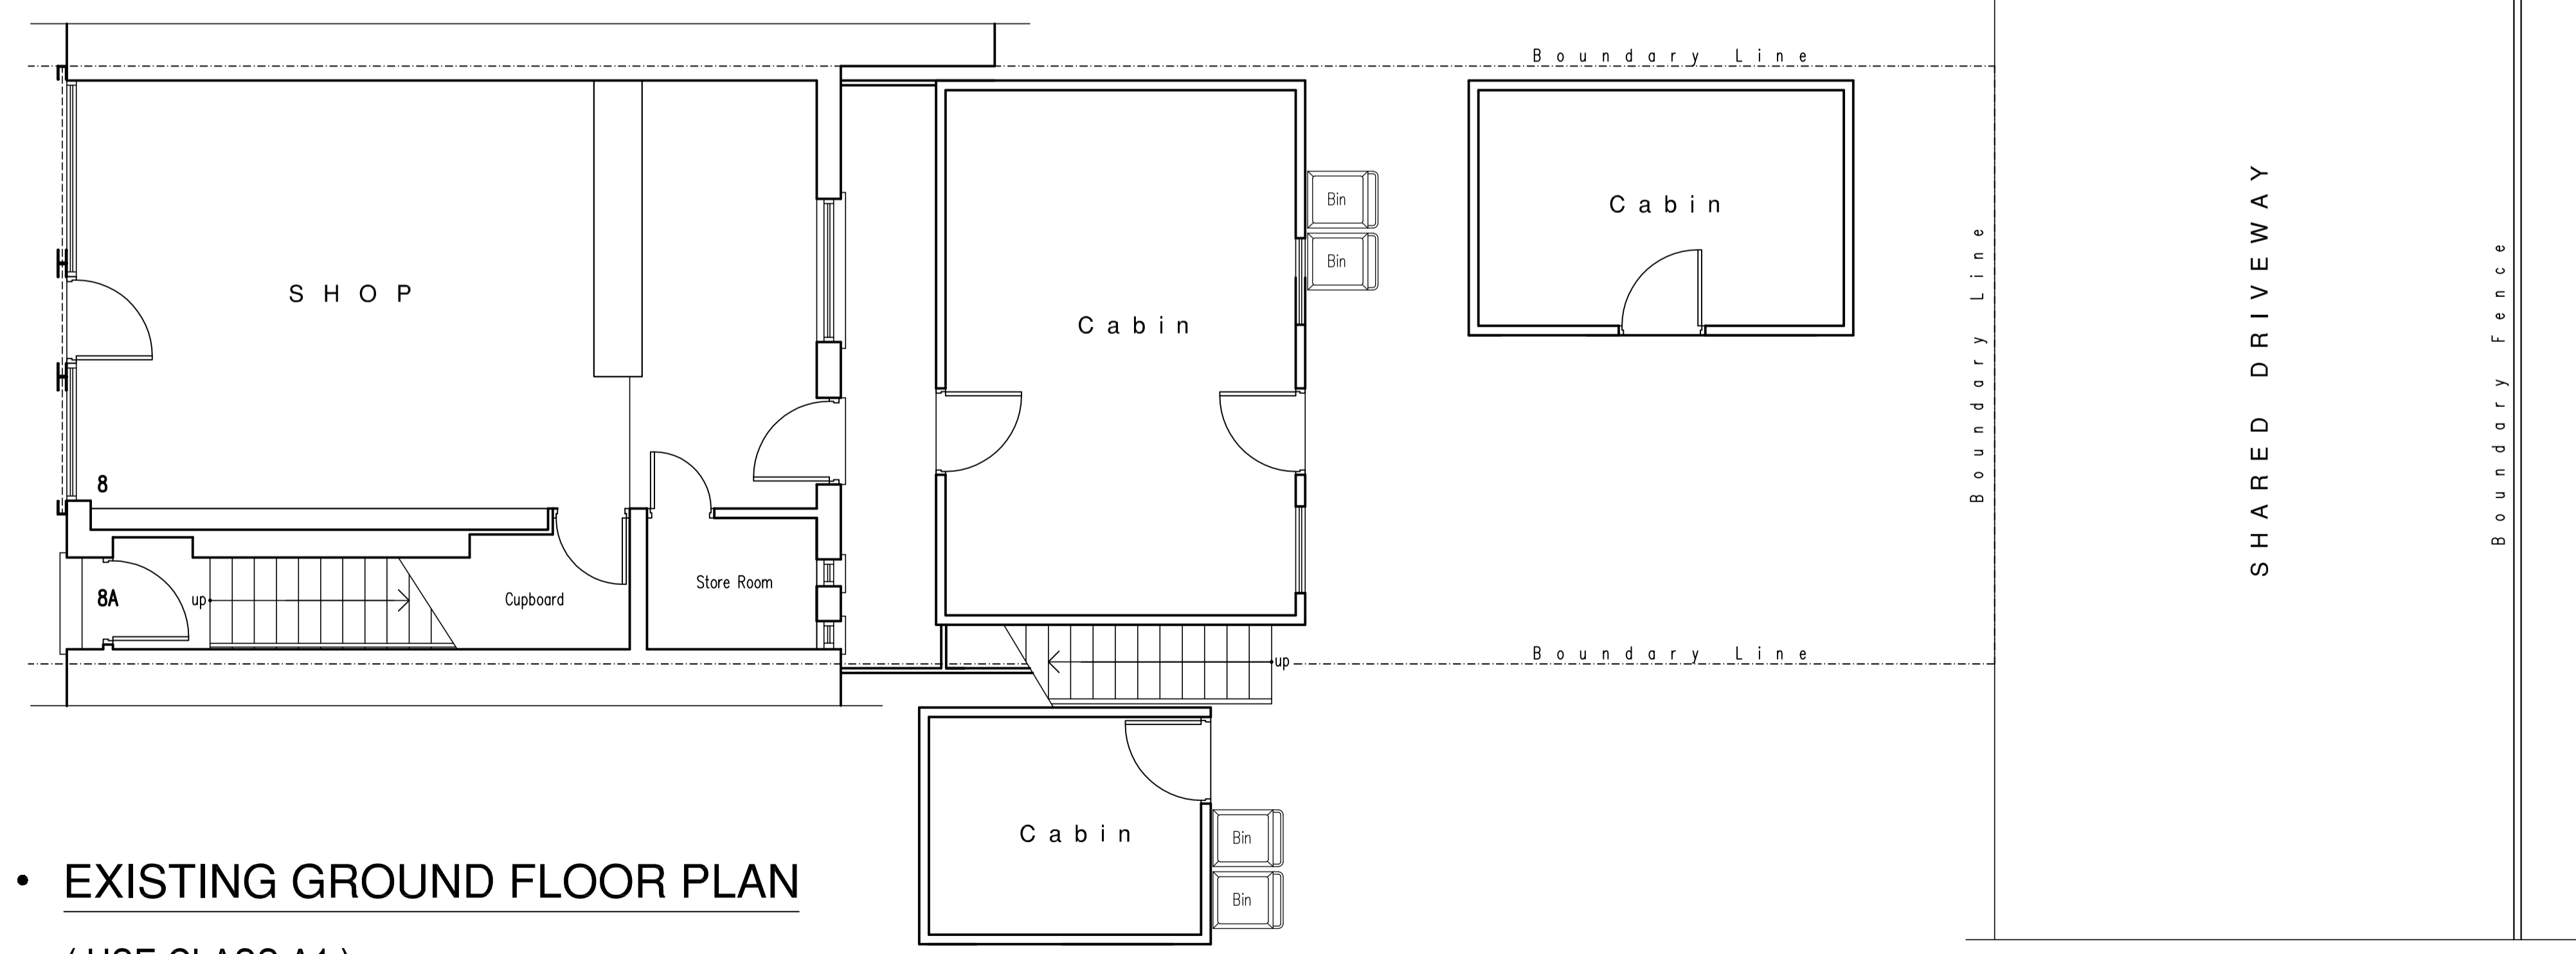


• **PROPOSED GROUND FLOOR PLAN**
(USE CLASS A1)

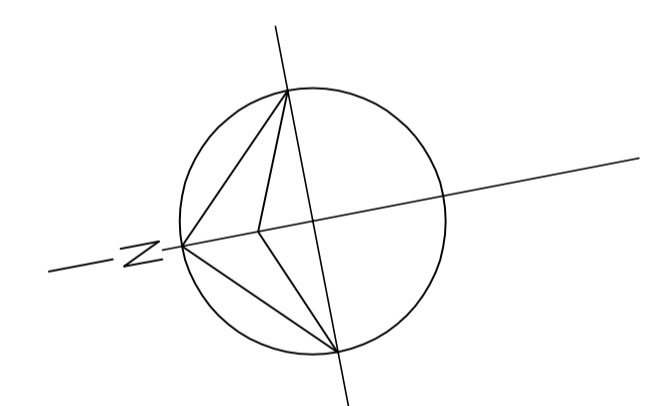

• **EXISTING GROUND FLOOR PLAN**
(USE CLASS A1)

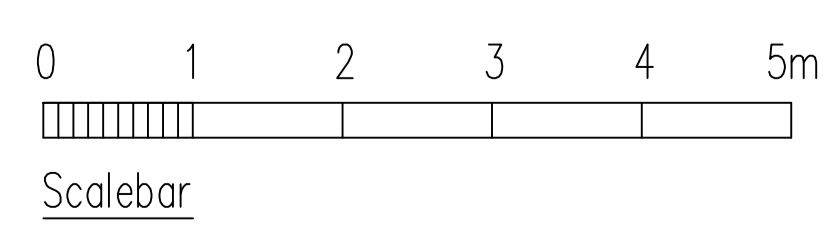

| | | |
|---|-----------|------------------------|
| Rev. | Date | Description |
| A | 12/6/17 | Paving details revised |
| Collin L. Davis MCIQB Architectural Services Mob.: 07764408336 Tel/Fax: 0208 8458968 Email: cldv2003@yahoo.co.uk | | |
| Job Title PROPOSED INTERNAL ALTERATIONS FOR CHANGE OF USE FROM USE CLASS C3 TO USE CLASS SUI GENERIS (HMO) 8A HARPSFIELD BROADWAY HATFIELD AL10 9TF | | |
| Title PROPOSED CAR PARKING CYCLE STORE AND DUSTBINS STORAGE LAYOUT PLAN | | |
| Scale | Dwg No | |
| 1 : 50 | 8AHB/R02A | |
| Date | JUNE 2017 | |
| <small>© Copyright. This drawing is not to be copied or reproduced without prior authorization</small> | | |