



East Elevation

profiled metal sheet roofing  
 painted timber windows  
 painted masonry walls

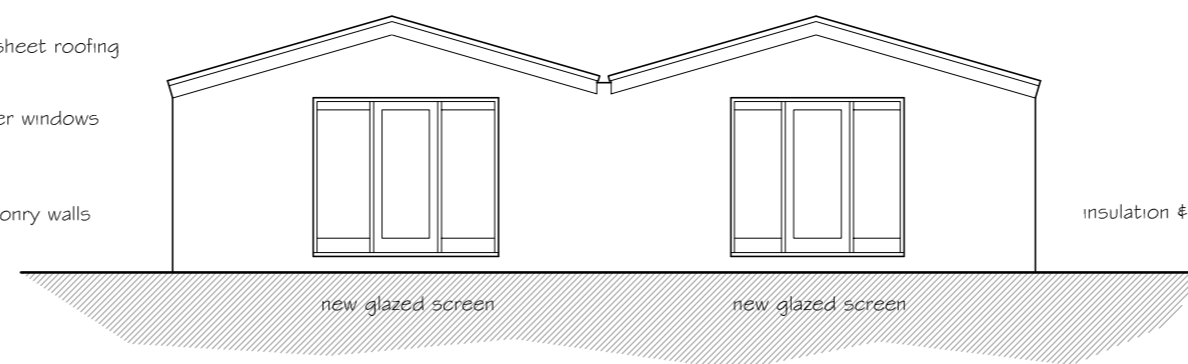


South Elevation


insulation & finished applied internally  
 new glazed screen  
 new glazed screen

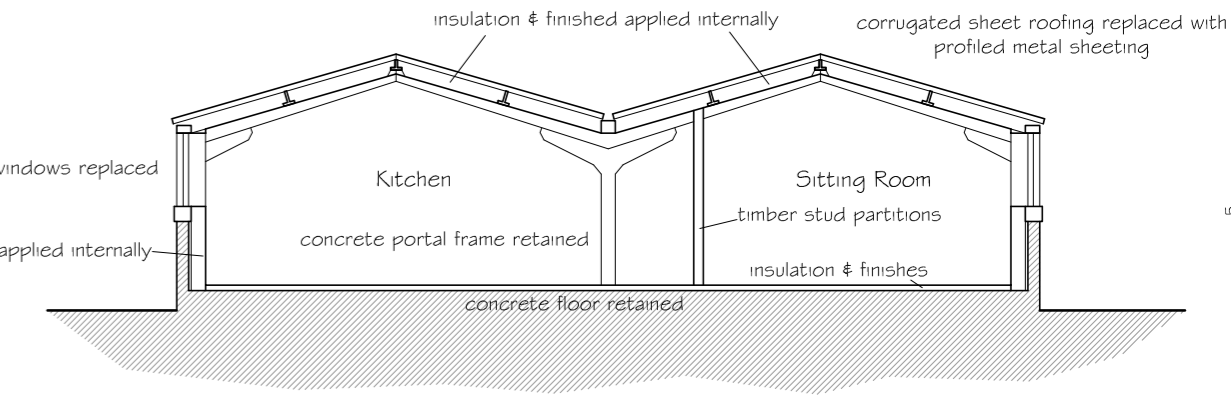

Typical Section

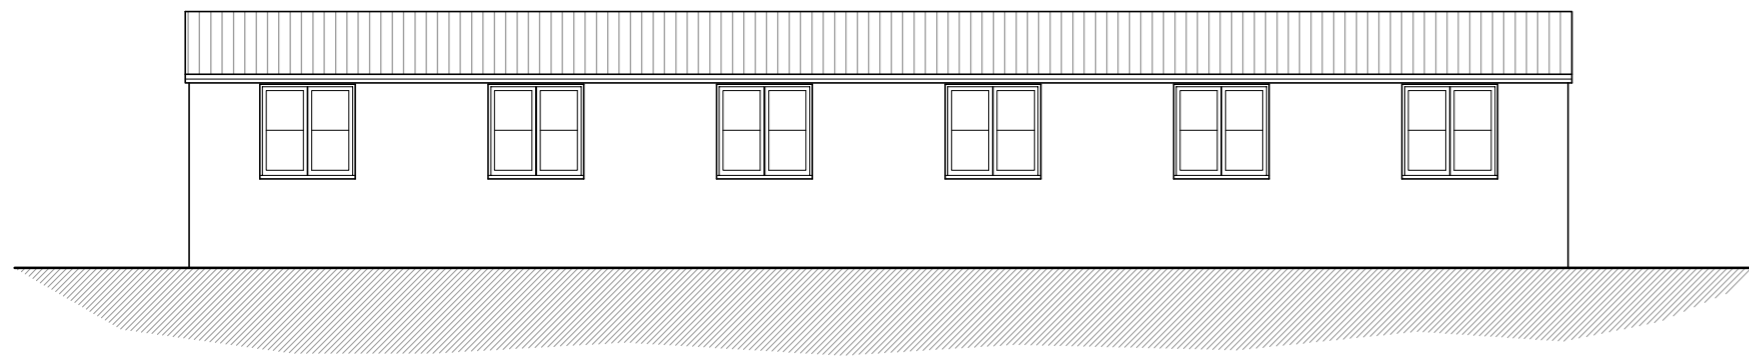


West Elevation

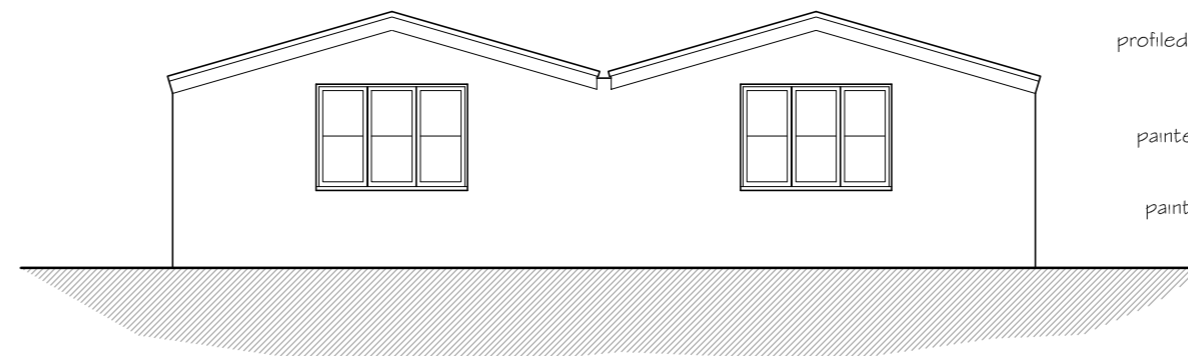


North Elevation


profiled metal sheet roofing  
 painted timber windows  
 painted masonry walls

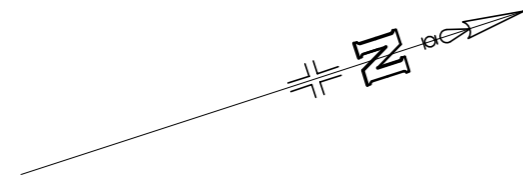

Note:  
 The extent of the proposed residential curtilage (207sq m) does not exceed the land area occupied by the existing agricultural barn (208sq m) in accordance with the requirements of paragraph X, Interpretation of Part 3 in respect of part Q (a) of Schedule 2, Part 3 of the Town and Country (General Permitted Development (England) Order 2015 (as amended)

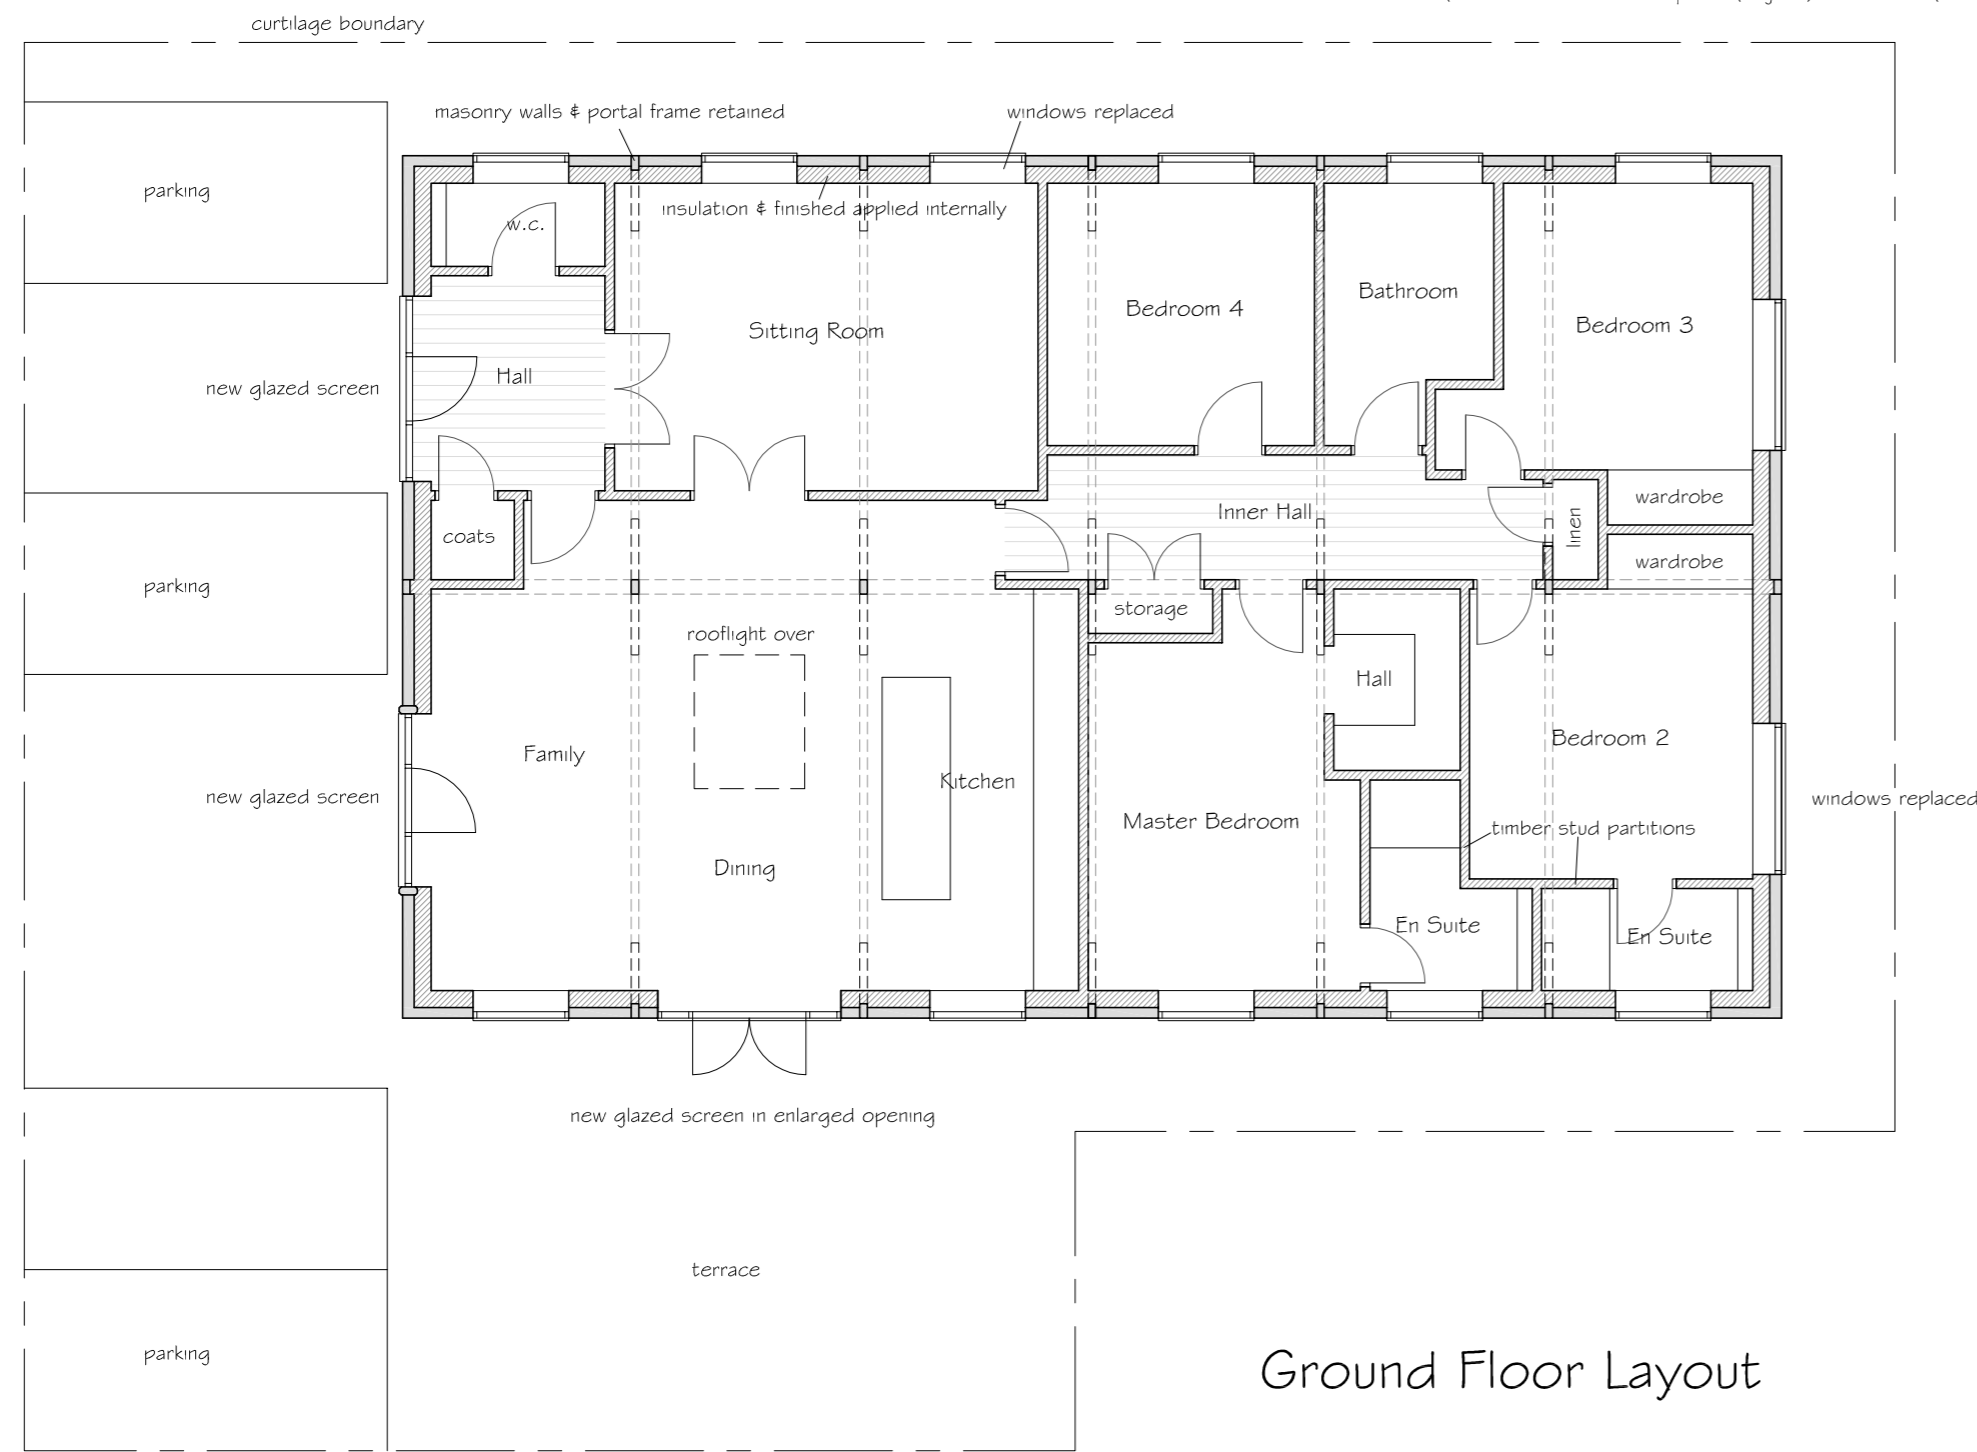

Ground Floor Layout

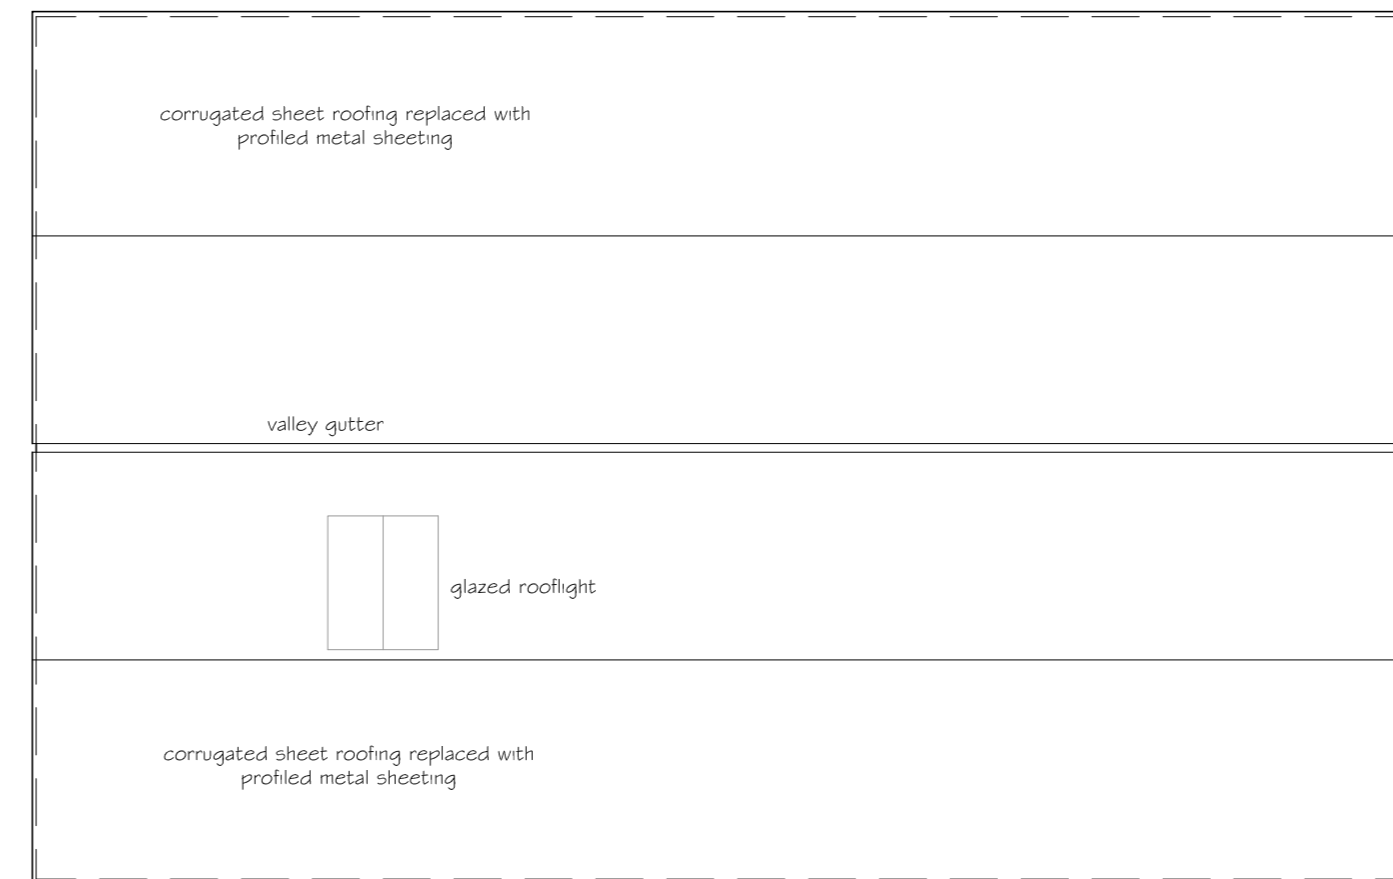

Roof Plan



Revision \_\_\_\_\_ Date \_\_\_\_\_

**PNA**  
 Architectural Design  
 01763 271292 / 242648  
 email : info@pna.eclipse.co.uk

Job Title  
 Chestnut Farm  
 Woodfield Lane  
 Brookmans Park  
 Herts

Drawing Title  
 Agricultural Storage Barn  
 Plans and Elevations  
 Proposed

Date April 2024 Scale 1:100 @ A2

Job No 908 Drawing No 03

Copyright (c) Do Not Scale