



This drawing is copyright.

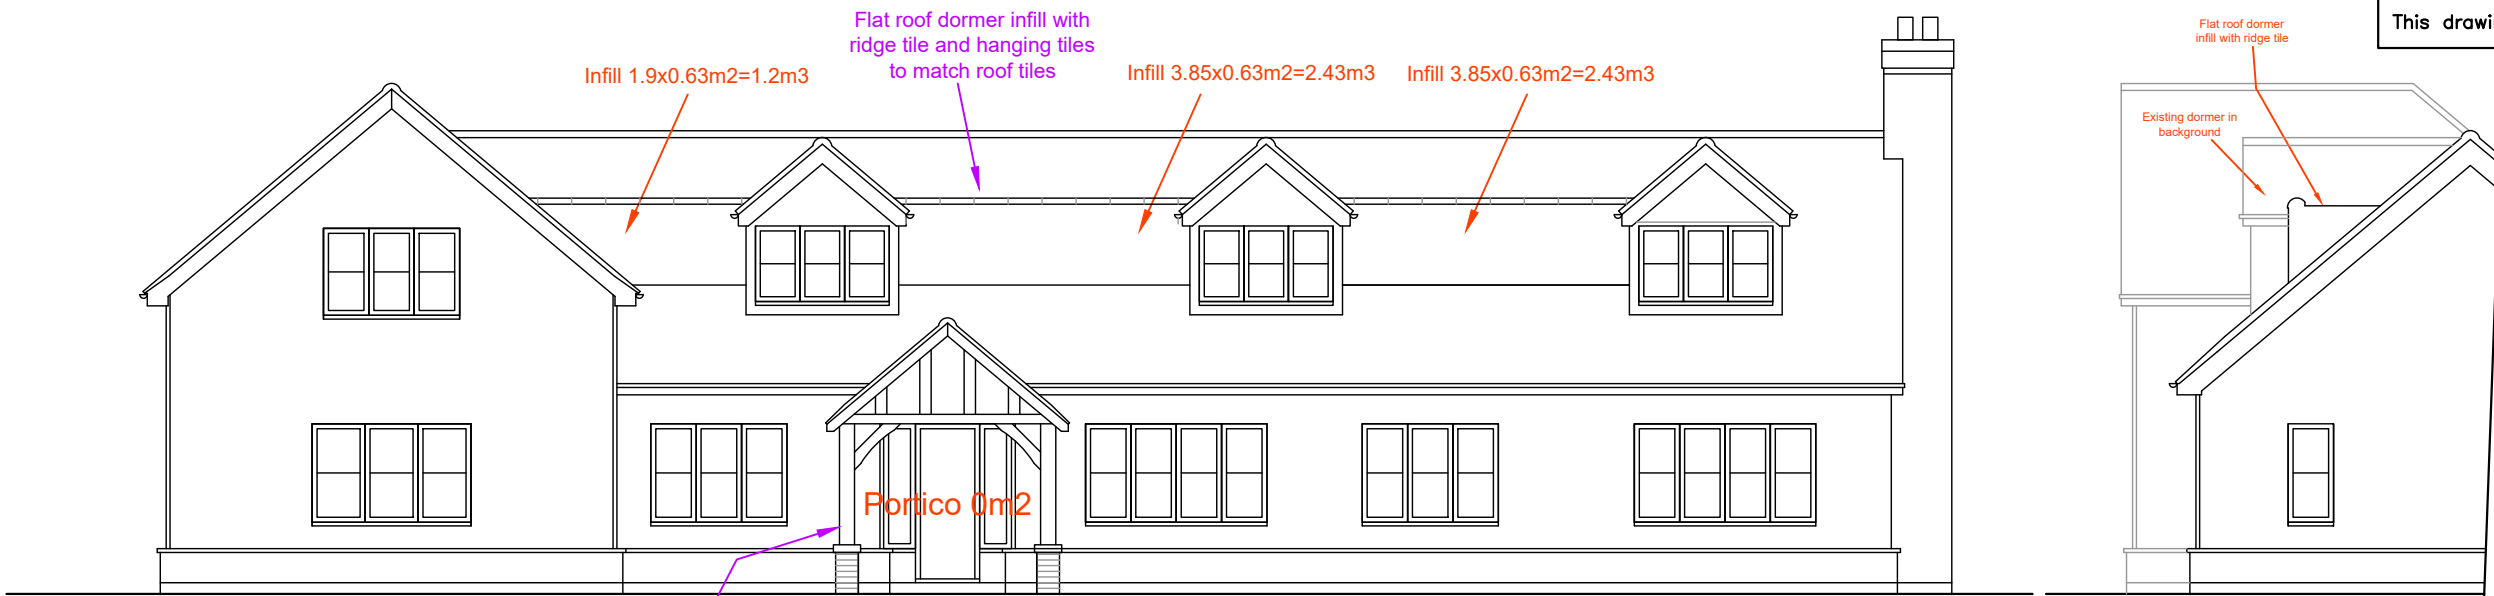

Proposed front elevation

Typical section through front

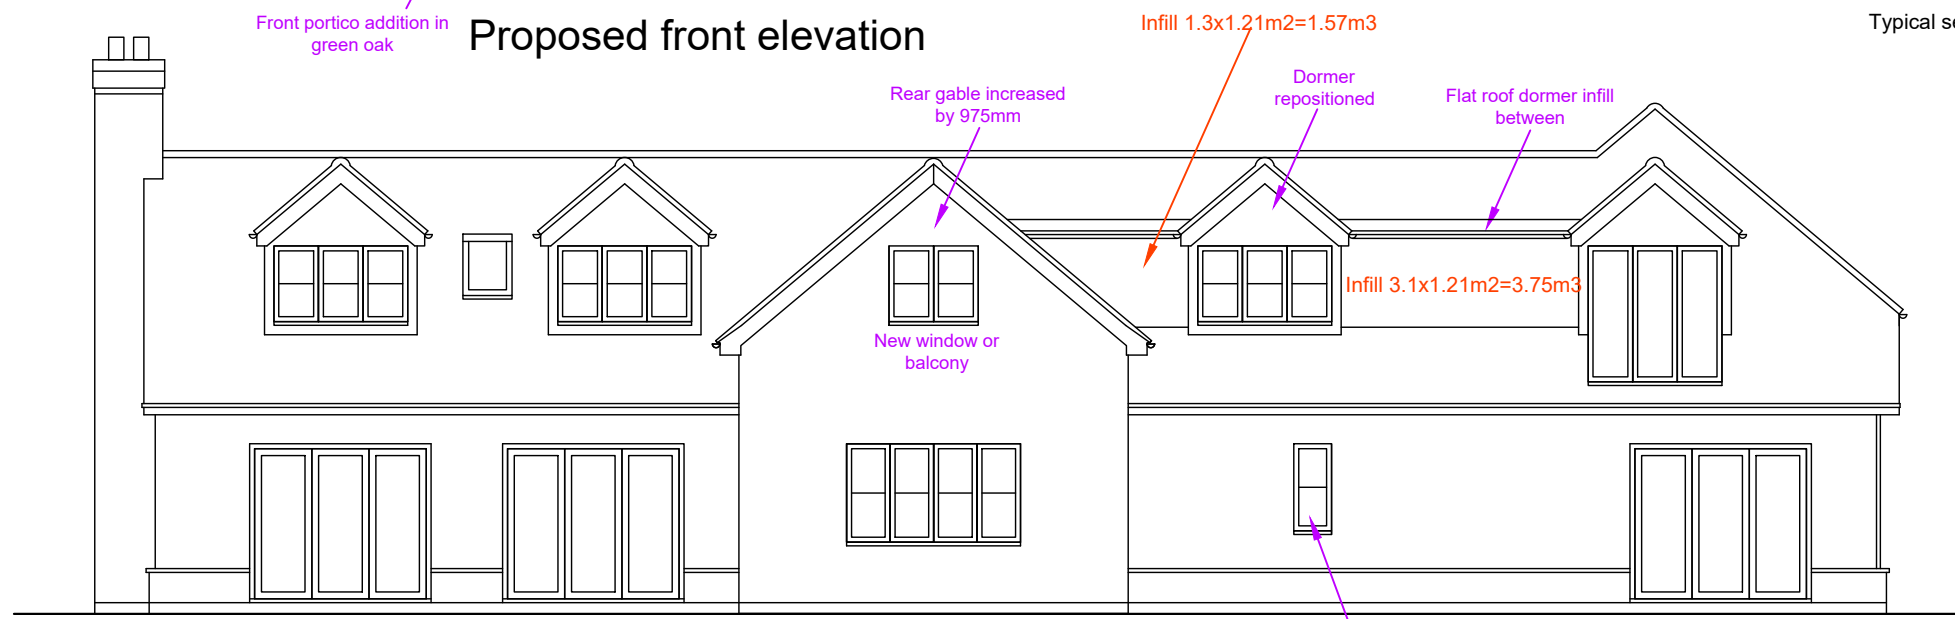


Proposed rear elevation


<b>Total new volume</b>
1.2
2.43
2.43
1.57
3.75
41.2
<b>total 52.58m3</b>

5.0m @ 1:100

5.0m @ 1:100

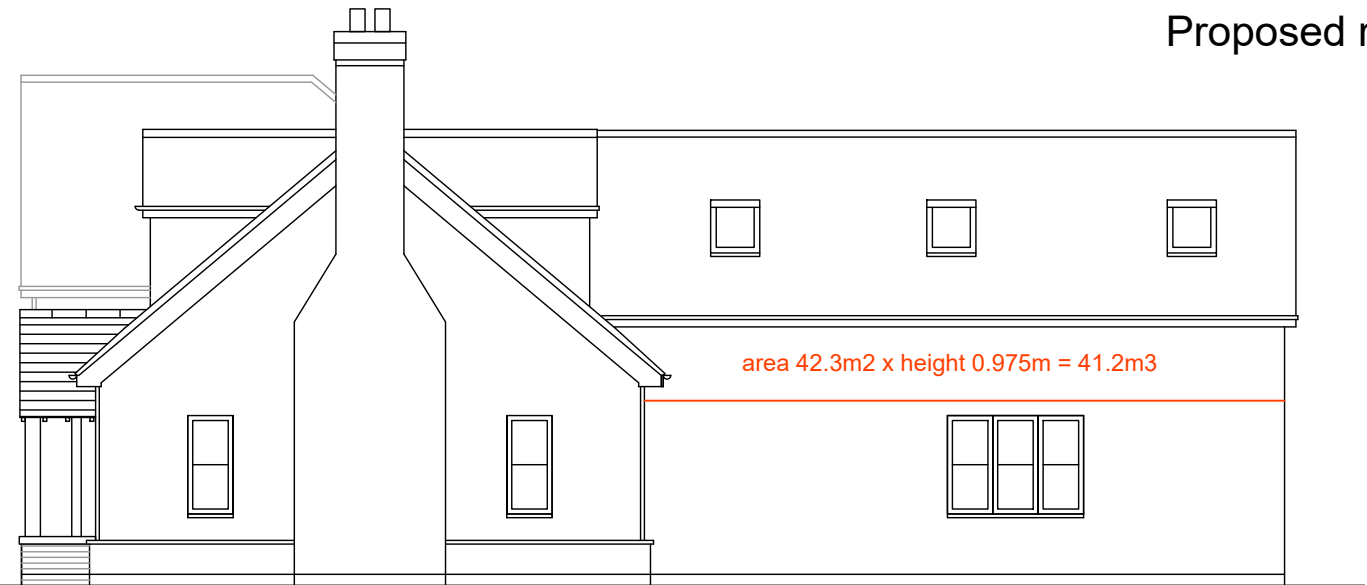

Proposed side elevation

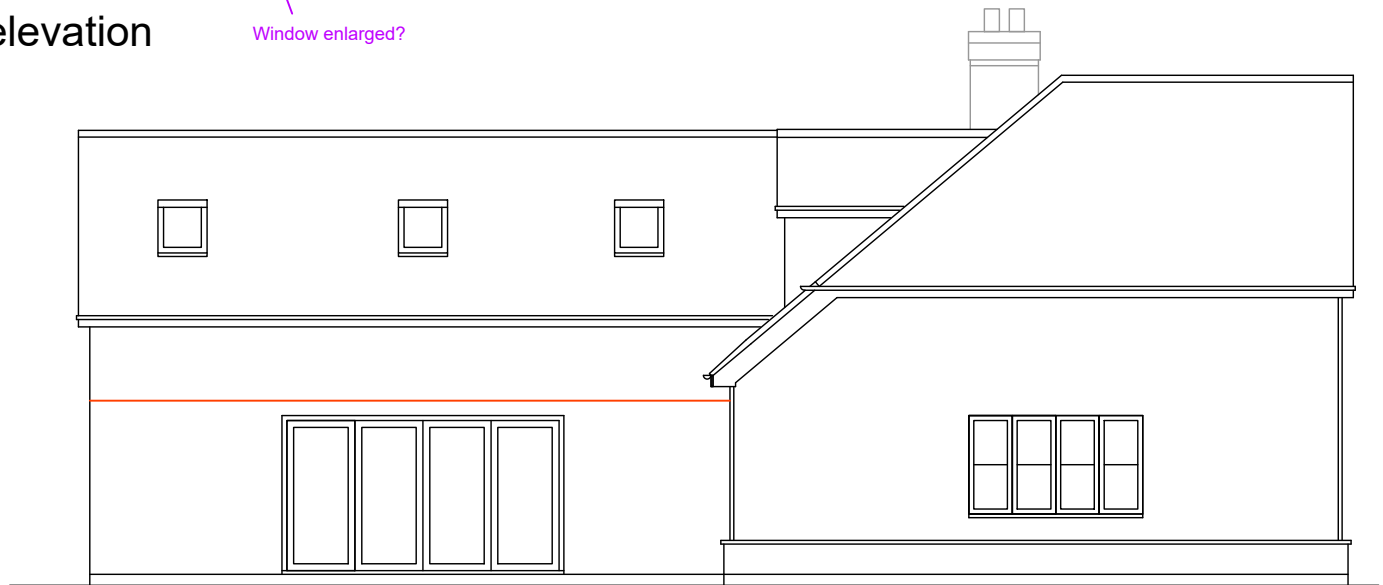

Proposed side elevation

A	Scheme amended.	20.09.19
Rev.	Description.	Date.

AT Design (Welwyn) Ltd  
 Architectural Design Services  
 22 School Lane, Welwyn, Herts AL6 9PH  
 Tel: 07931703297 - email: adamtrigg@hotmail.com

Title: Proposed alterations  
 5 Bell Lane, Brookmans Park  
 Hertfordshire AL9 7AY  
 Proposed elevations

Scale : 1:100 at A3  
 Date : June 2019  
 Drawn by: AT  
 Drg.No: AT821-07A