

This drawing is copyright.




Proposed front elevation

Garage doors as client choice
Wall and tile creasing to match main house




Proposed rear elevation

Single storey rear extension
Maximum height of roof
Existing eaves height

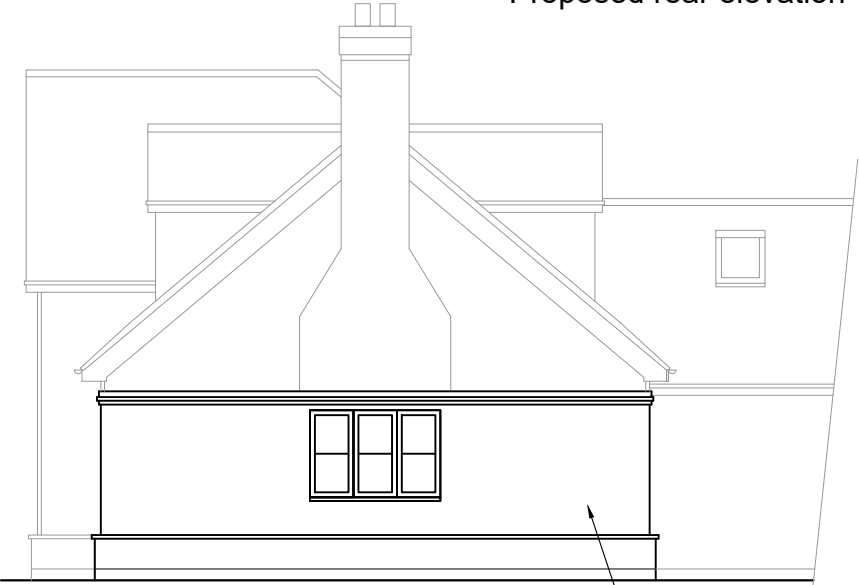


Proposed side elevation

Timber boarding with facing brickwork plinth wall (to match main house)

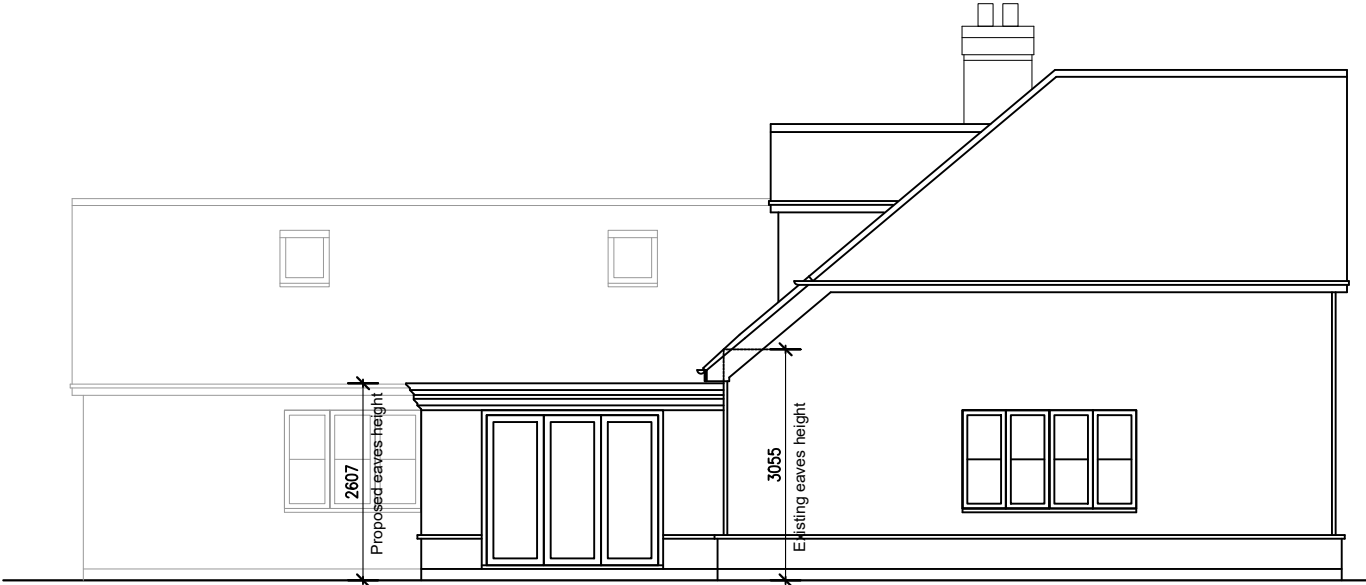

Proposed side elevation

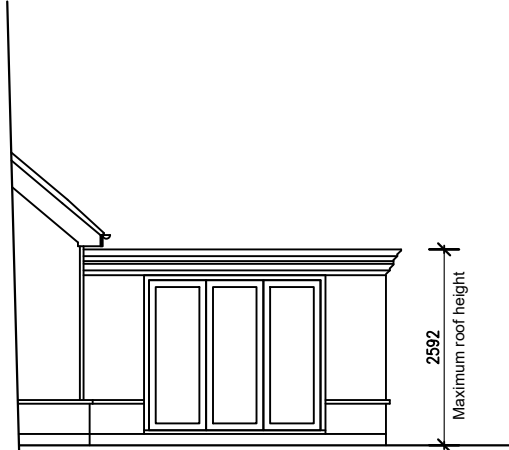

Proposed side elevation

Rev. Description. Date.

B Garage reduced in width. 14.06.21
A Scale bar added. 24.05.21

AT Design (Welwyn) Ltd
Architectural Design Services
22 School Lane, Welwyn, Herts AL6 9PH
Tel: 07931703297 - email: adamtrigg@hotmail.com

Title:
Proposed extension & outbuildings
5 Bell Lane, Brookmans Park
Hertfordshire AL9 7AY
Proposed elevations

Scale : 1:100 at A3
Date : June 2019
Drawn by: AT

Drg.No: AT821-22B