

# **APPENDIX D**

rev	date	description	drawn	check
1	14.12.20	Issue for comment	MH	SC
2	18.12.20	Issue for comment	MH	SC
3	25.02.22	Issued for comments	PL	SC
4	04.03.22	Issued to Daylight Consultants	MH	SC
5	01.04.2022	Issued for comments	PL	SC
6	23.05.2022	Issued for comments	PL	SC



**1 - Front Elevation (South)**

1 : 200

**KEY:**

<b>A</b>	Yellow brick
<b>B</b>	Angled panel Yellow brick
<b>C</b>	White brick
<b>D</b>	Recessed panel White brick
<b>E</b>	White brick soldier course
<b>F</b>	Concrete banding
<b>G</b>	Green glazed brick
<b>H</b>	Dark grey aluminium window/door
<b>I</b>	Dark grey steel balcony/terrace balustrade
<b>J</b>	Dark grey steel canopy
<b>K</b>	Dark grey steel signage
<b>L</b>	Dark grey steel frame
<b>M</b>	Dark grey mesh panel
<b>N</b>	Dark grey mesh door
<b>O</b>	Dark grey louvered panel
<b>P</b>	Dark grey louvered door





**2 - Side Elevation (West)**

1 : 200

0m 4m 10m 20m

rev	date	description	drawn	check
1	14.12.20	Issue for comment	MH	SC
2	18.12.20	Issue for comment	MH	SC
3	25.02.22	Issued for comments	PL	SC
4	04.03.22	Issued to Daylight Consultants	MH	SC
5	01.04.2022	Issued for comments	PL	SC
6	23.05.2022	Issued for comments	PL	SC

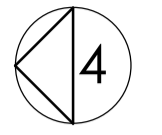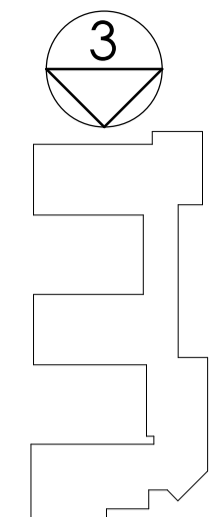


**3 - Rear Elevation (North)**  
 1 : 200

**KEY:**

<b>A</b>	Yellow brick
<b>B</b>	Angled panel Yellow brick
<b>C</b>	White brick
<b>D</b>	Recessed panel White brick
<b>E</b>	White brick soldier course
<b>F</b>	Concrete banding
<b>G</b>	Green glazed brick
<b>H</b>	Dark grey aluminium window/door
<b>I</b>	Dark grey steel balcony/terrace balustrade
<b>J</b>	Dark grey steel canopy
<b>K</b>	Dark grey steel signage
<b>L</b>	Dark grey steel frame
<b>M</b>	Dark grey mesh panel
<b>N</b>	Dark grey mesh door
<b>O</b>	Dark grey louvered panel
<b>P</b>	Dark grey louvered door





**4 - Side Elevation (East)**  
 1 : 200

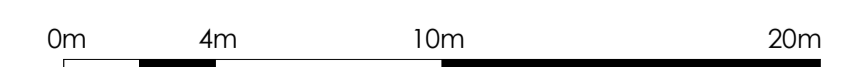


revisions (most recent listed below, refer to DS for all revisions)

rev	date	description	drawn	check
1	01.04.2022	Issued for comments	PL	SC
2	23.05.2022	Issued for comments	PL	SC

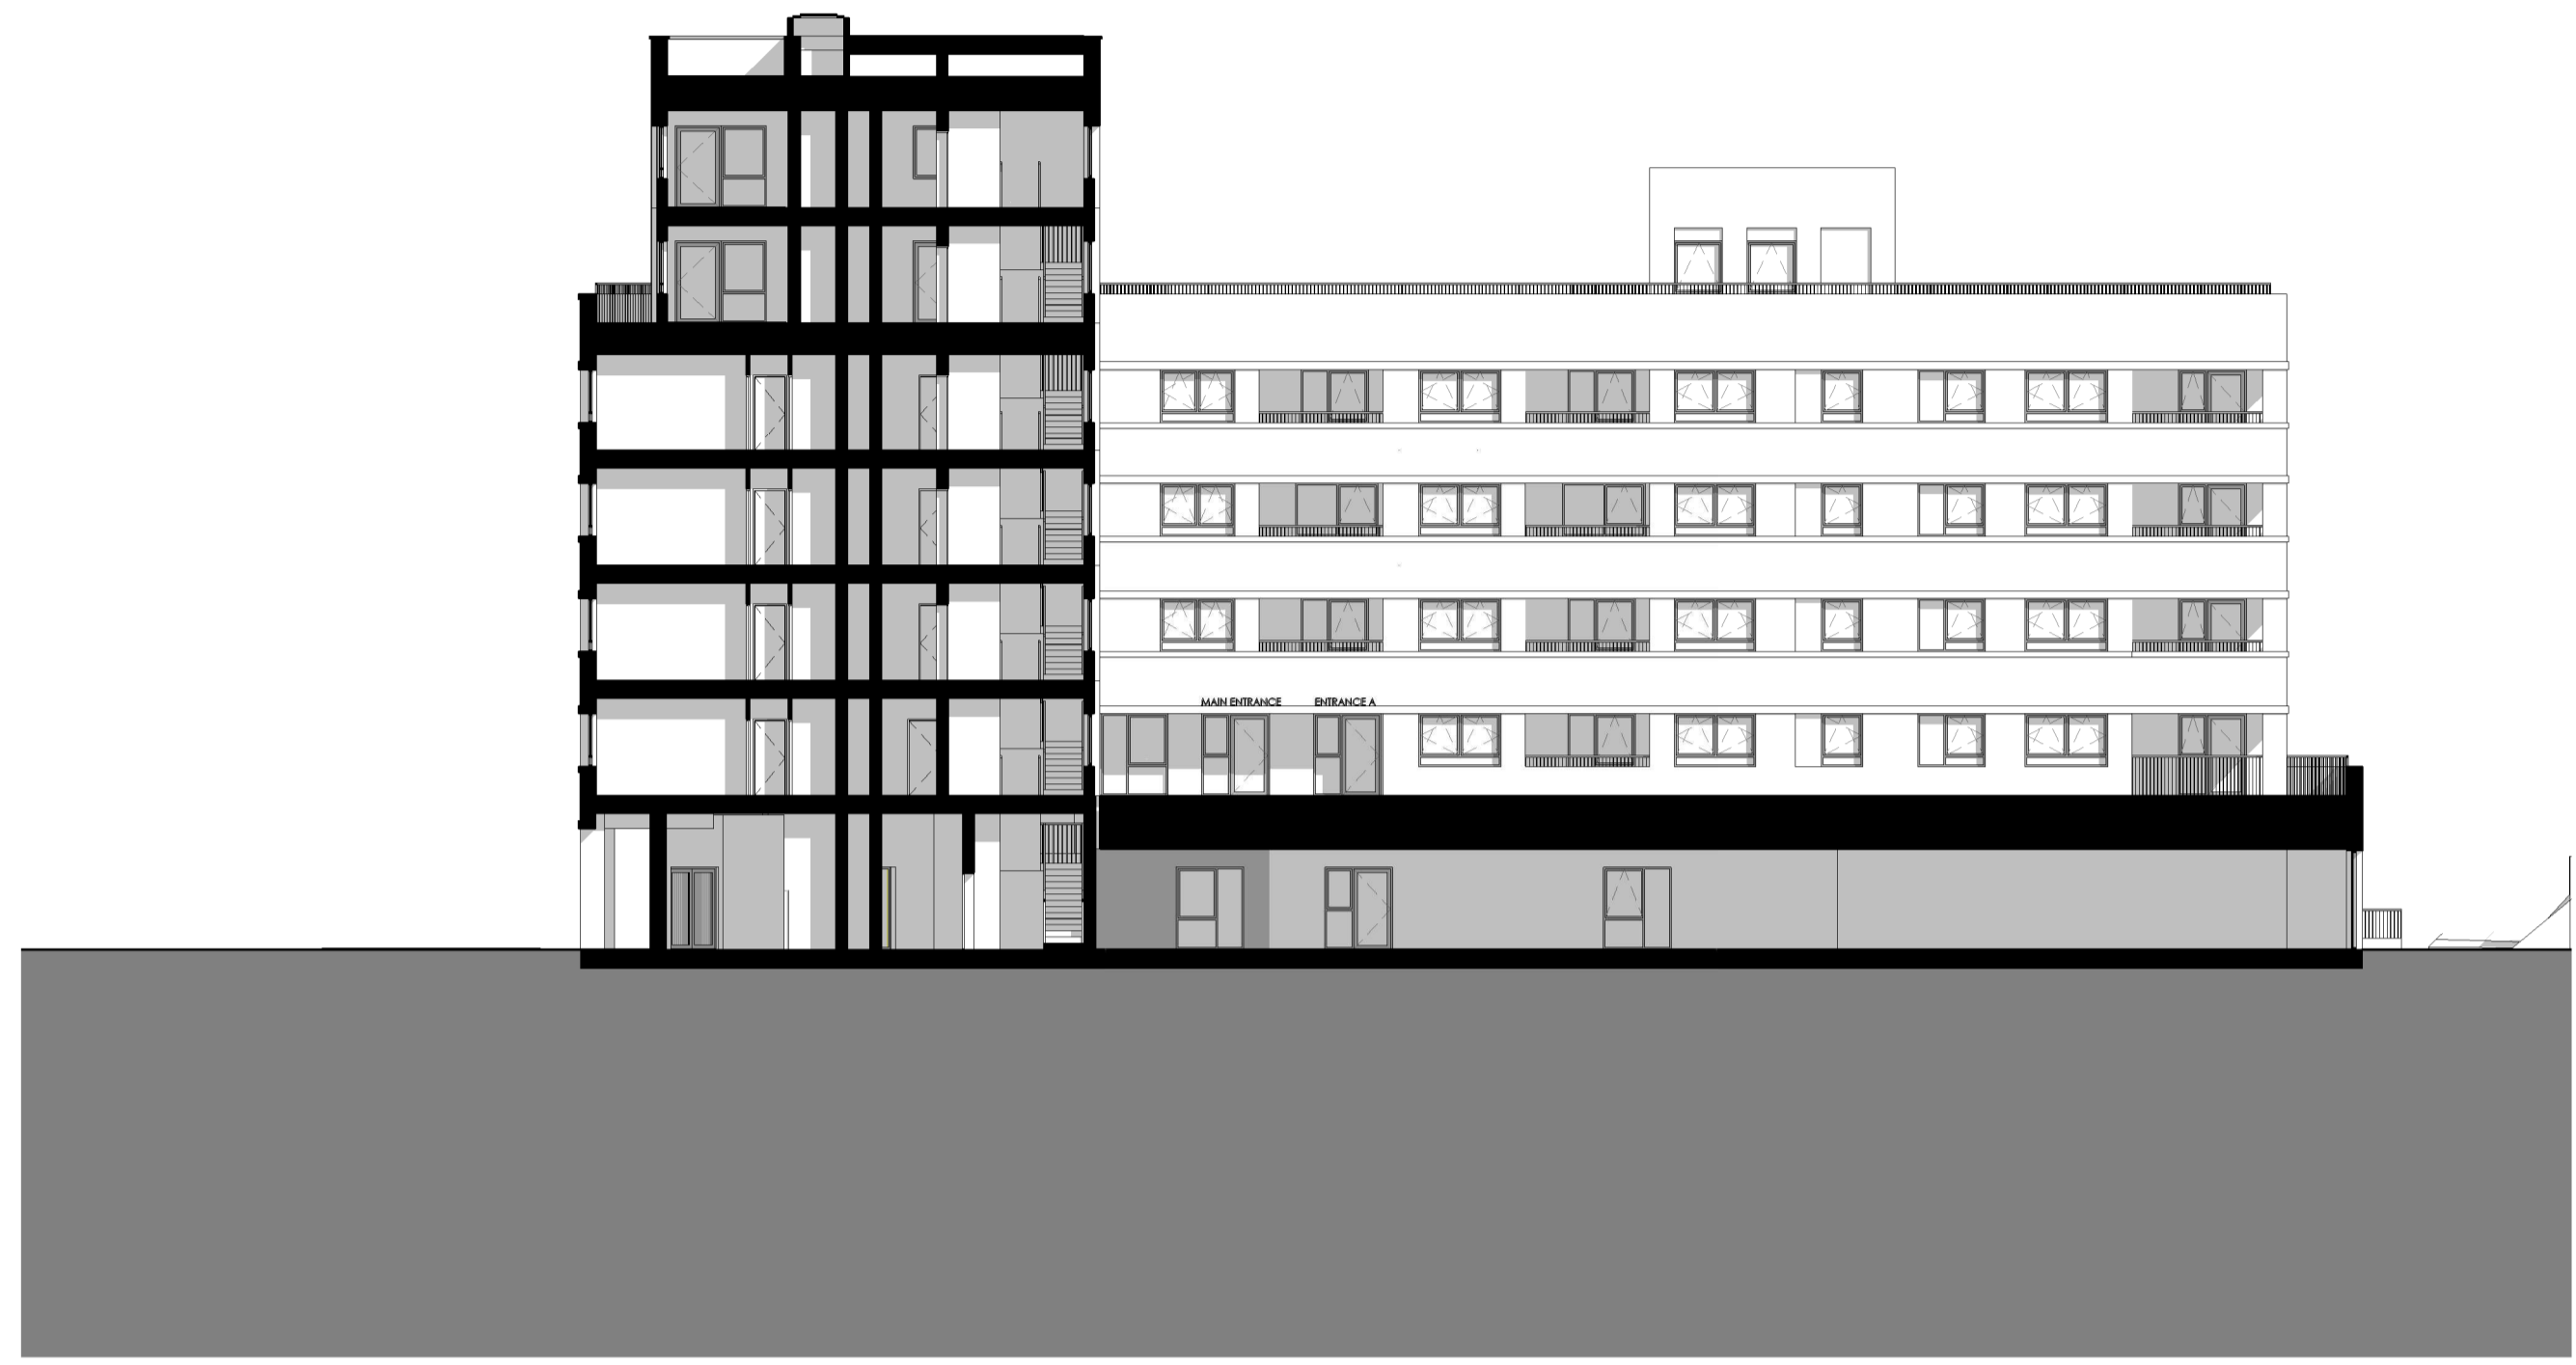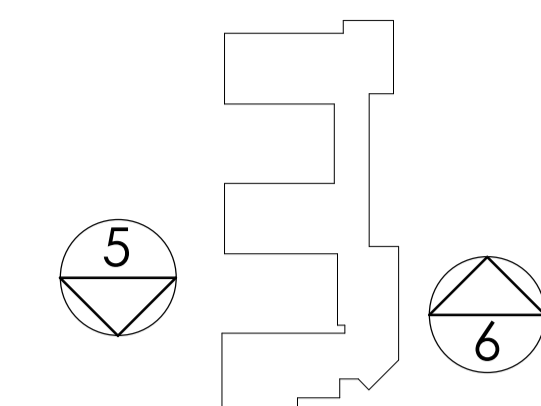

**5 - South courtyard elevation (North)**  
 1 : 200


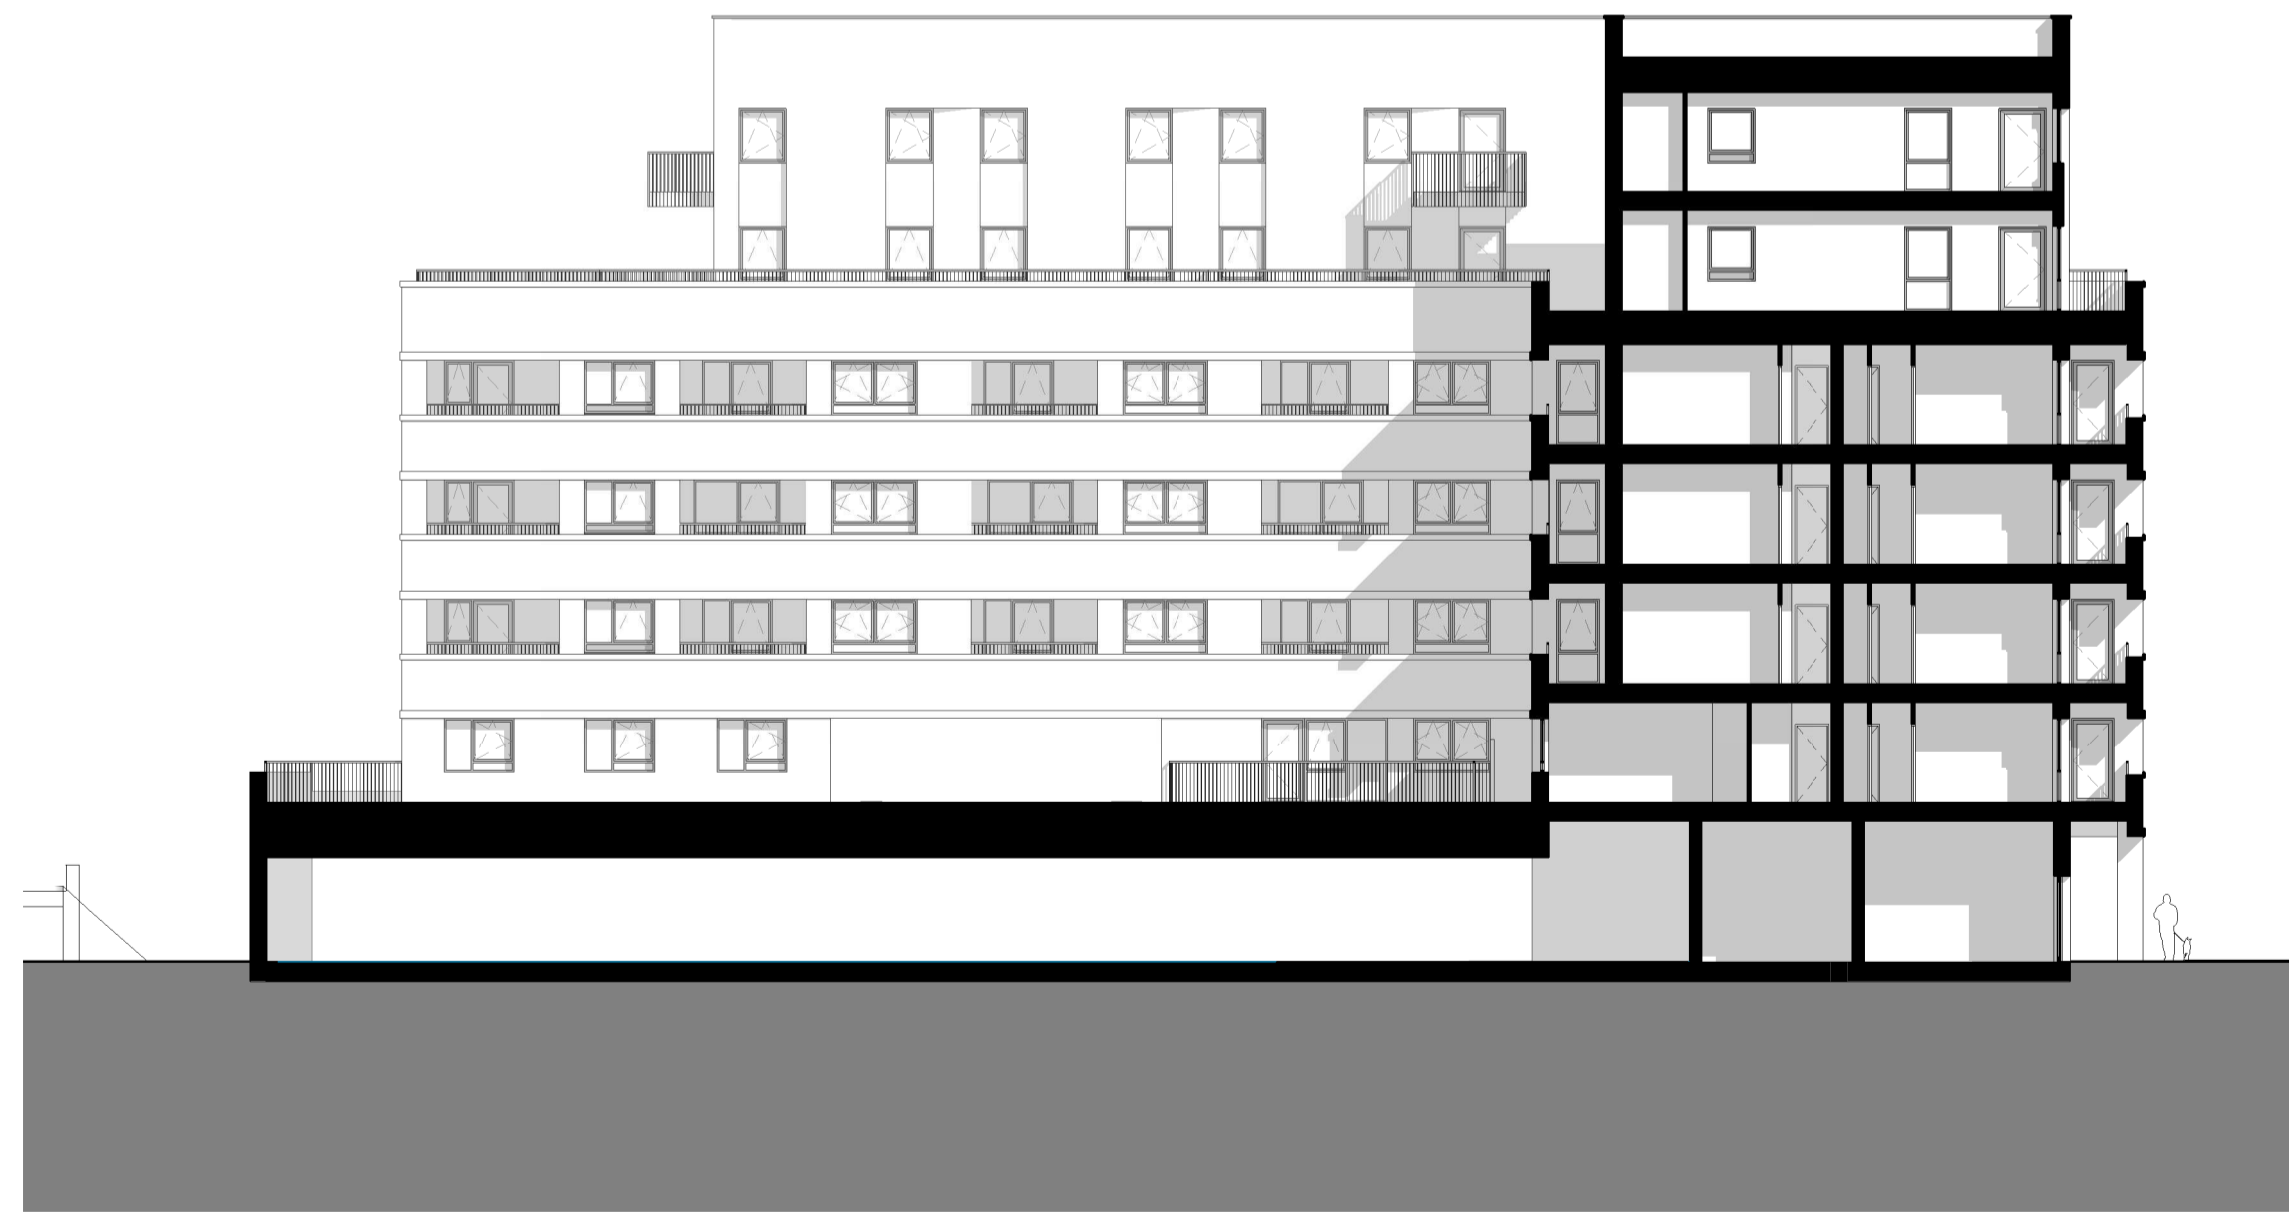


**6 - South courtyard elevation (South)**  
 1 : 200

**KEY:**

<b>A</b>	Yellow brick
<b>B</b>	Angled panel Yellow brick
<b>C</b>	White brick
<b>D</b>	Recessed panel White brick
<b>E</b>	White brick soldier course
<b>F</b>	Concrete banding
<b>G</b>	Green glazed brick
<b>H</b>	Dark grey aluminium window/door
<b>I</b>	Dark grey steel balcony/terrace balustrade
<b>J</b>	Dark grey steel canopy
<b>K</b>	Dark grey steel signage
<b>L</b>	Dark grey steel frame
<b>M</b>	Dark grey mesh panel
<b>N</b>	Dark grey mesh door
<b>O</b>	Dark grey louvered panel
<b>P</b>	Dark grey louvered door

rev	date	description	drawn	check
1	01.04.2022	Issued for comments	PL	SC
2	23.05.2022	Issued for comments	PL	SC

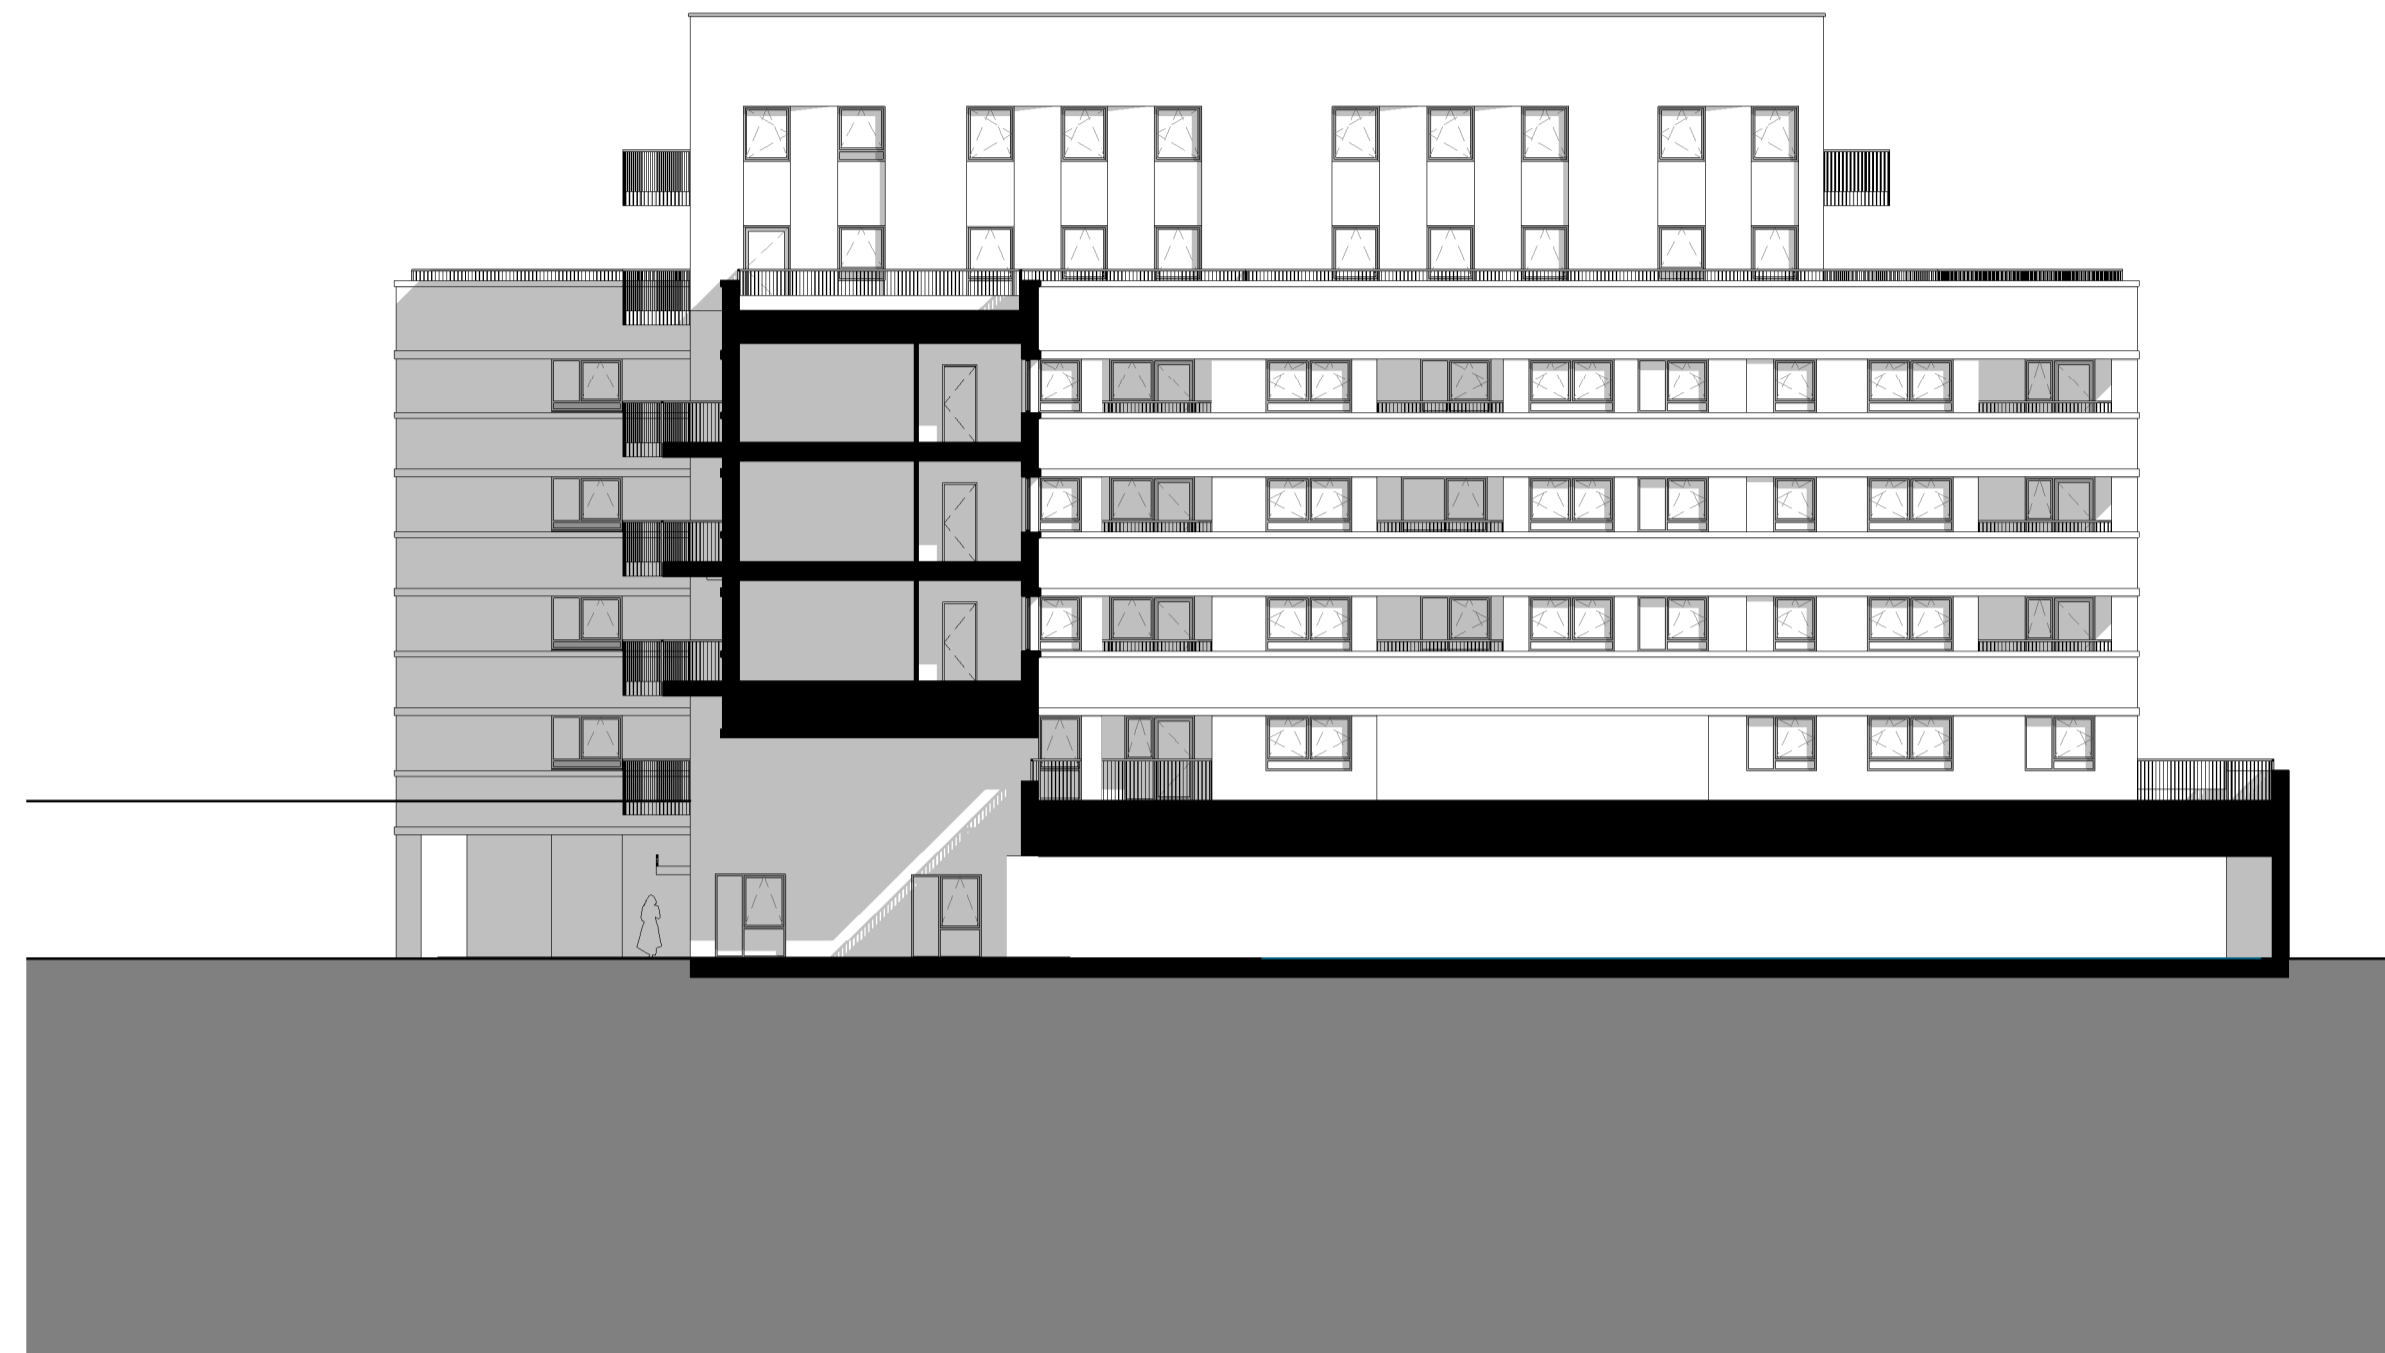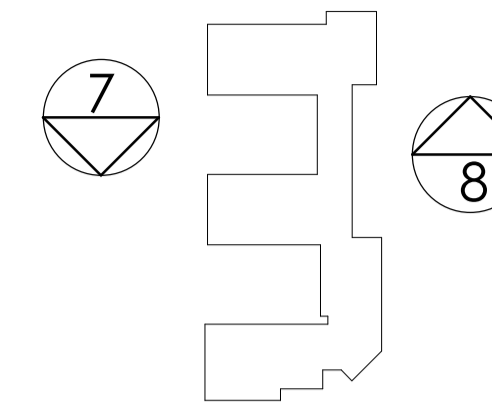

**7 - North courtyard elevation (North)**  
 1 : 200





**8 - North courtyard elevation (South)**  
 1 : 200

KEY:	
<b>A</b>	Yellow brick
<b>B</b>	Angled panel Yellow brick
<b>C</b>	White brick
<b>D</b>	Recessed panel White brick
<b>E</b>	White brick soldier course
<b>F</b>	Concrete banding
<b>G</b>	Green glazed brick
<b>H</b>	Dark grey aluminium window/door
<b>I</b>	Dark grey steel balcony/terrace balustrade
<b>J</b>	Dark grey steel canopy
<b>K</b>	Dark grey steel signage
<b>L</b>	Dark grey steel frame
<b>M</b>	Dark grey mesh panel
<b>N</b>	Dark grey mesh door
<b>O</b>	Dark grey louvered panel
<b>P</b>	Dark grey louvered door


note: all dimensions to be checked on site before commencement of the work. If the drawing exceeds the boundaries any work to be carried out to be confirmed before work is commenced. The drawing is copyright Alan Camp Architects. All rights reserved.

rev	date	description	drawn	check
1	19.05.22	Issued for comments	PL	SC

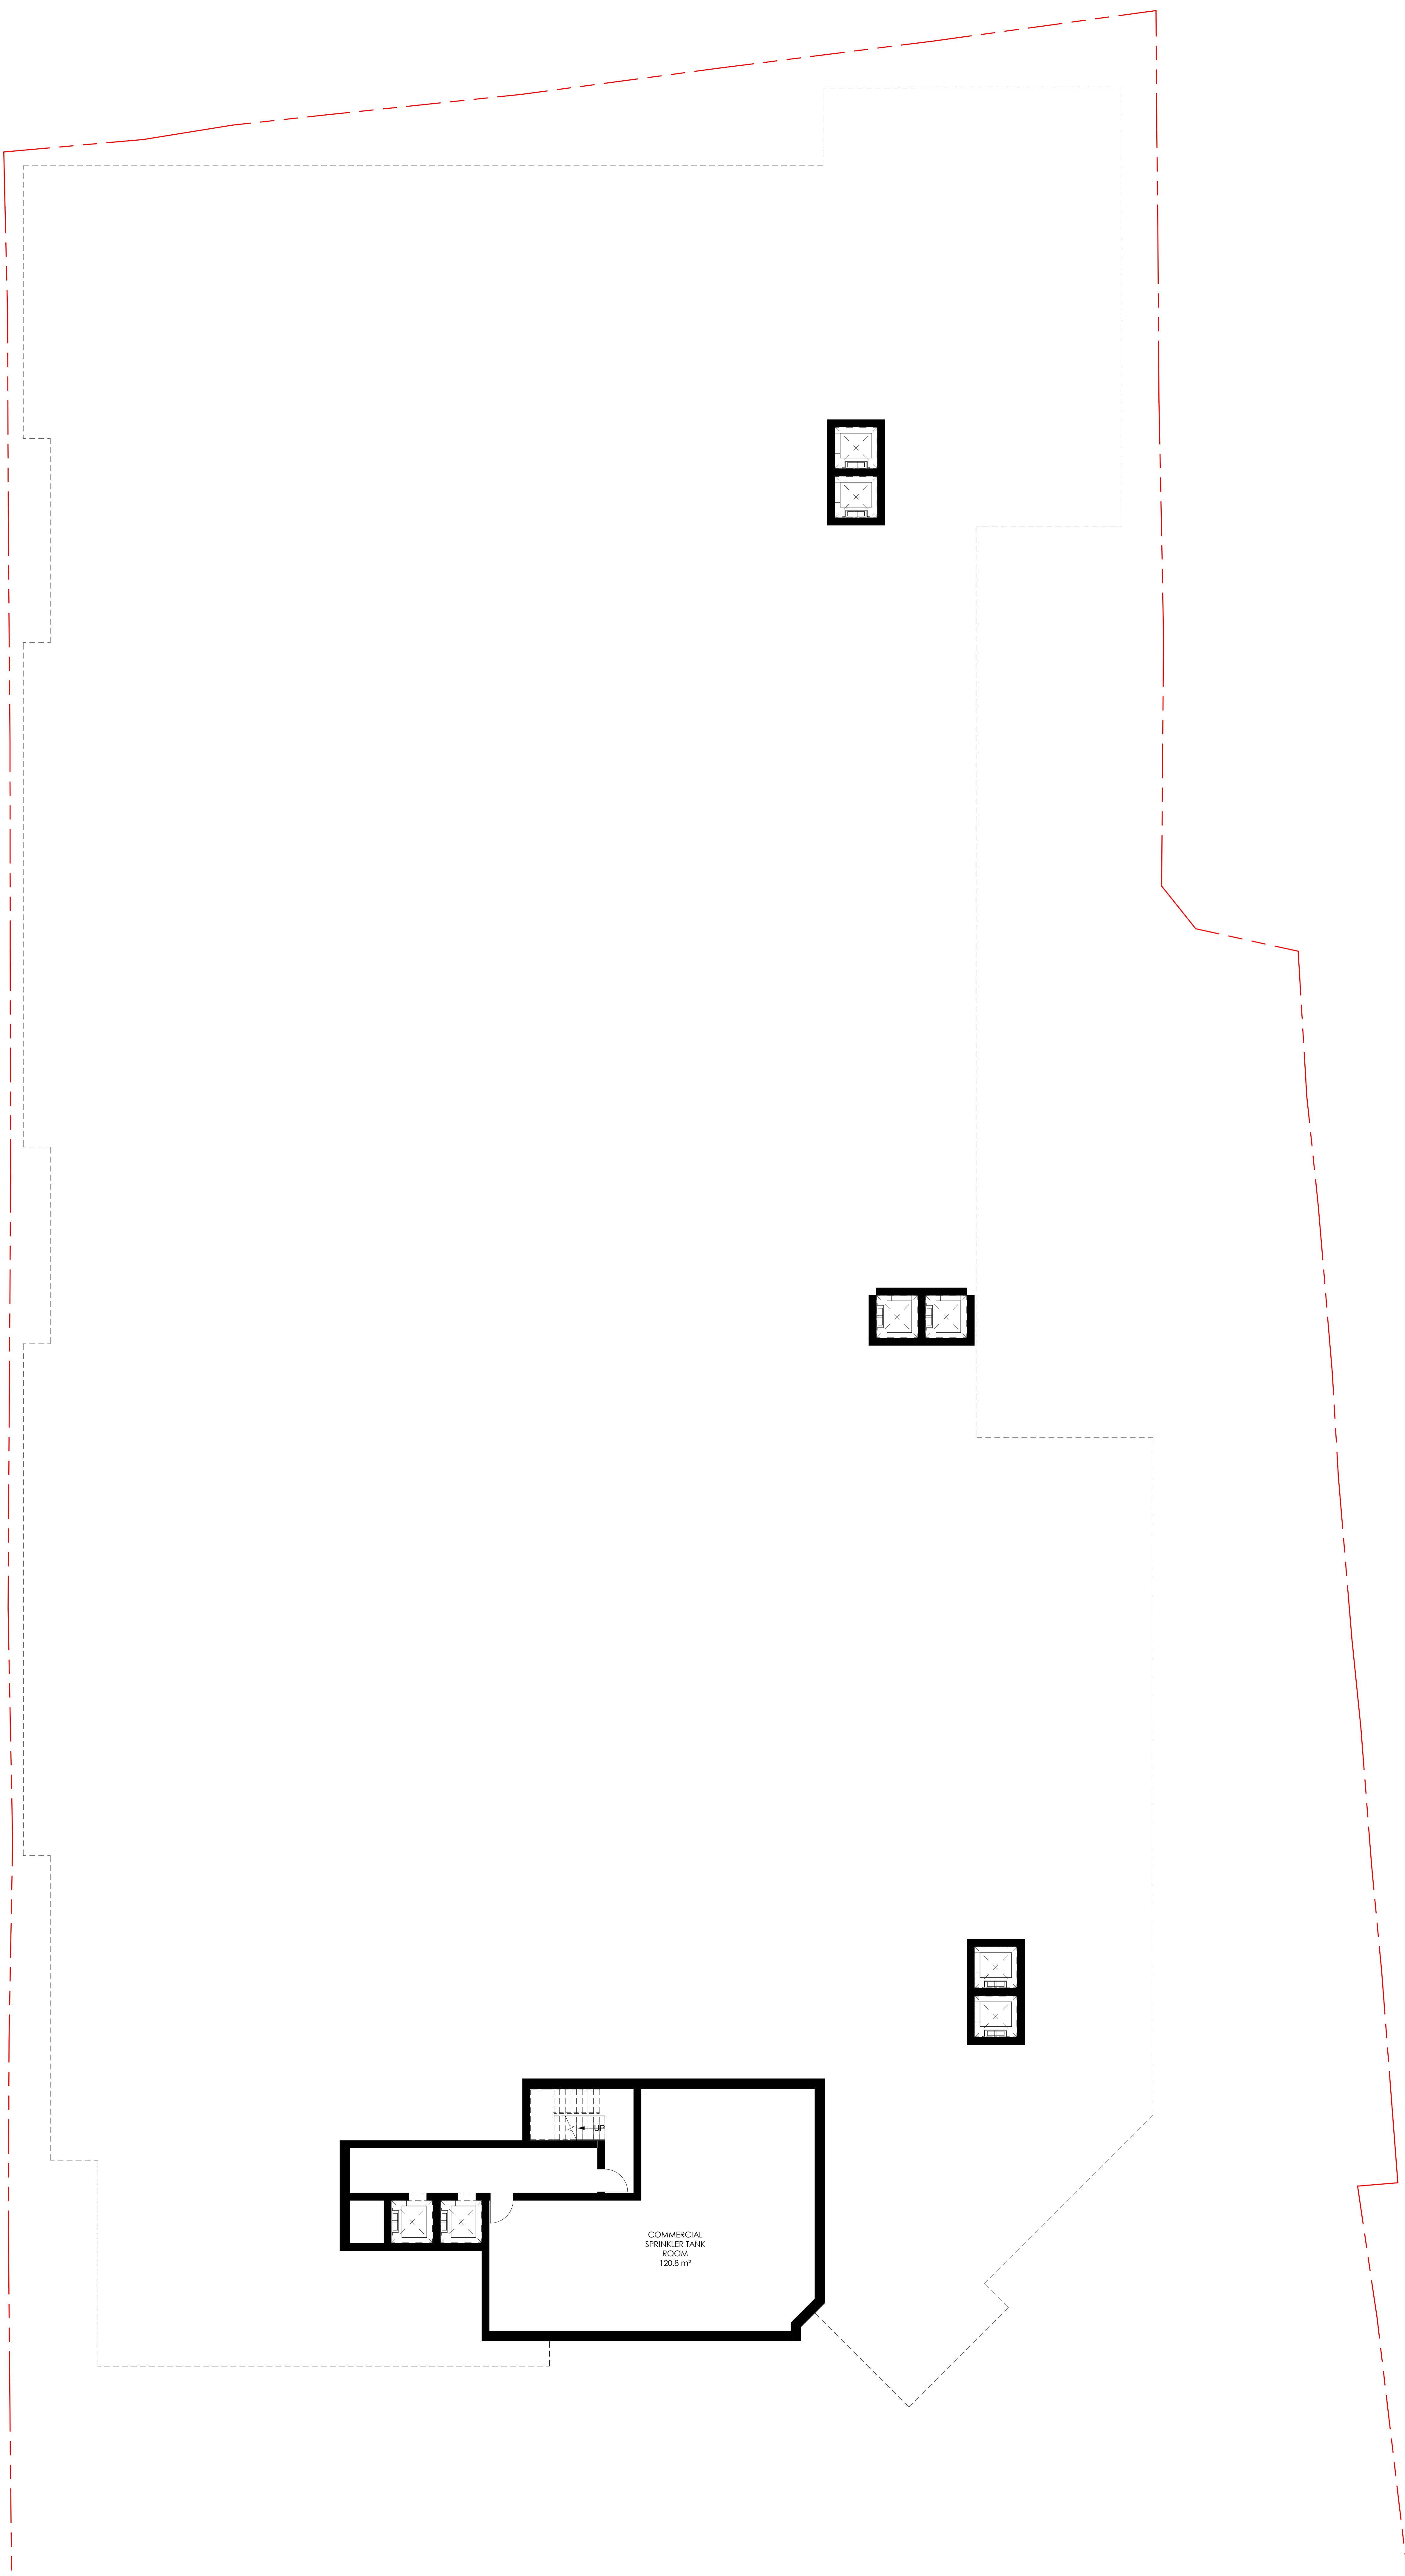


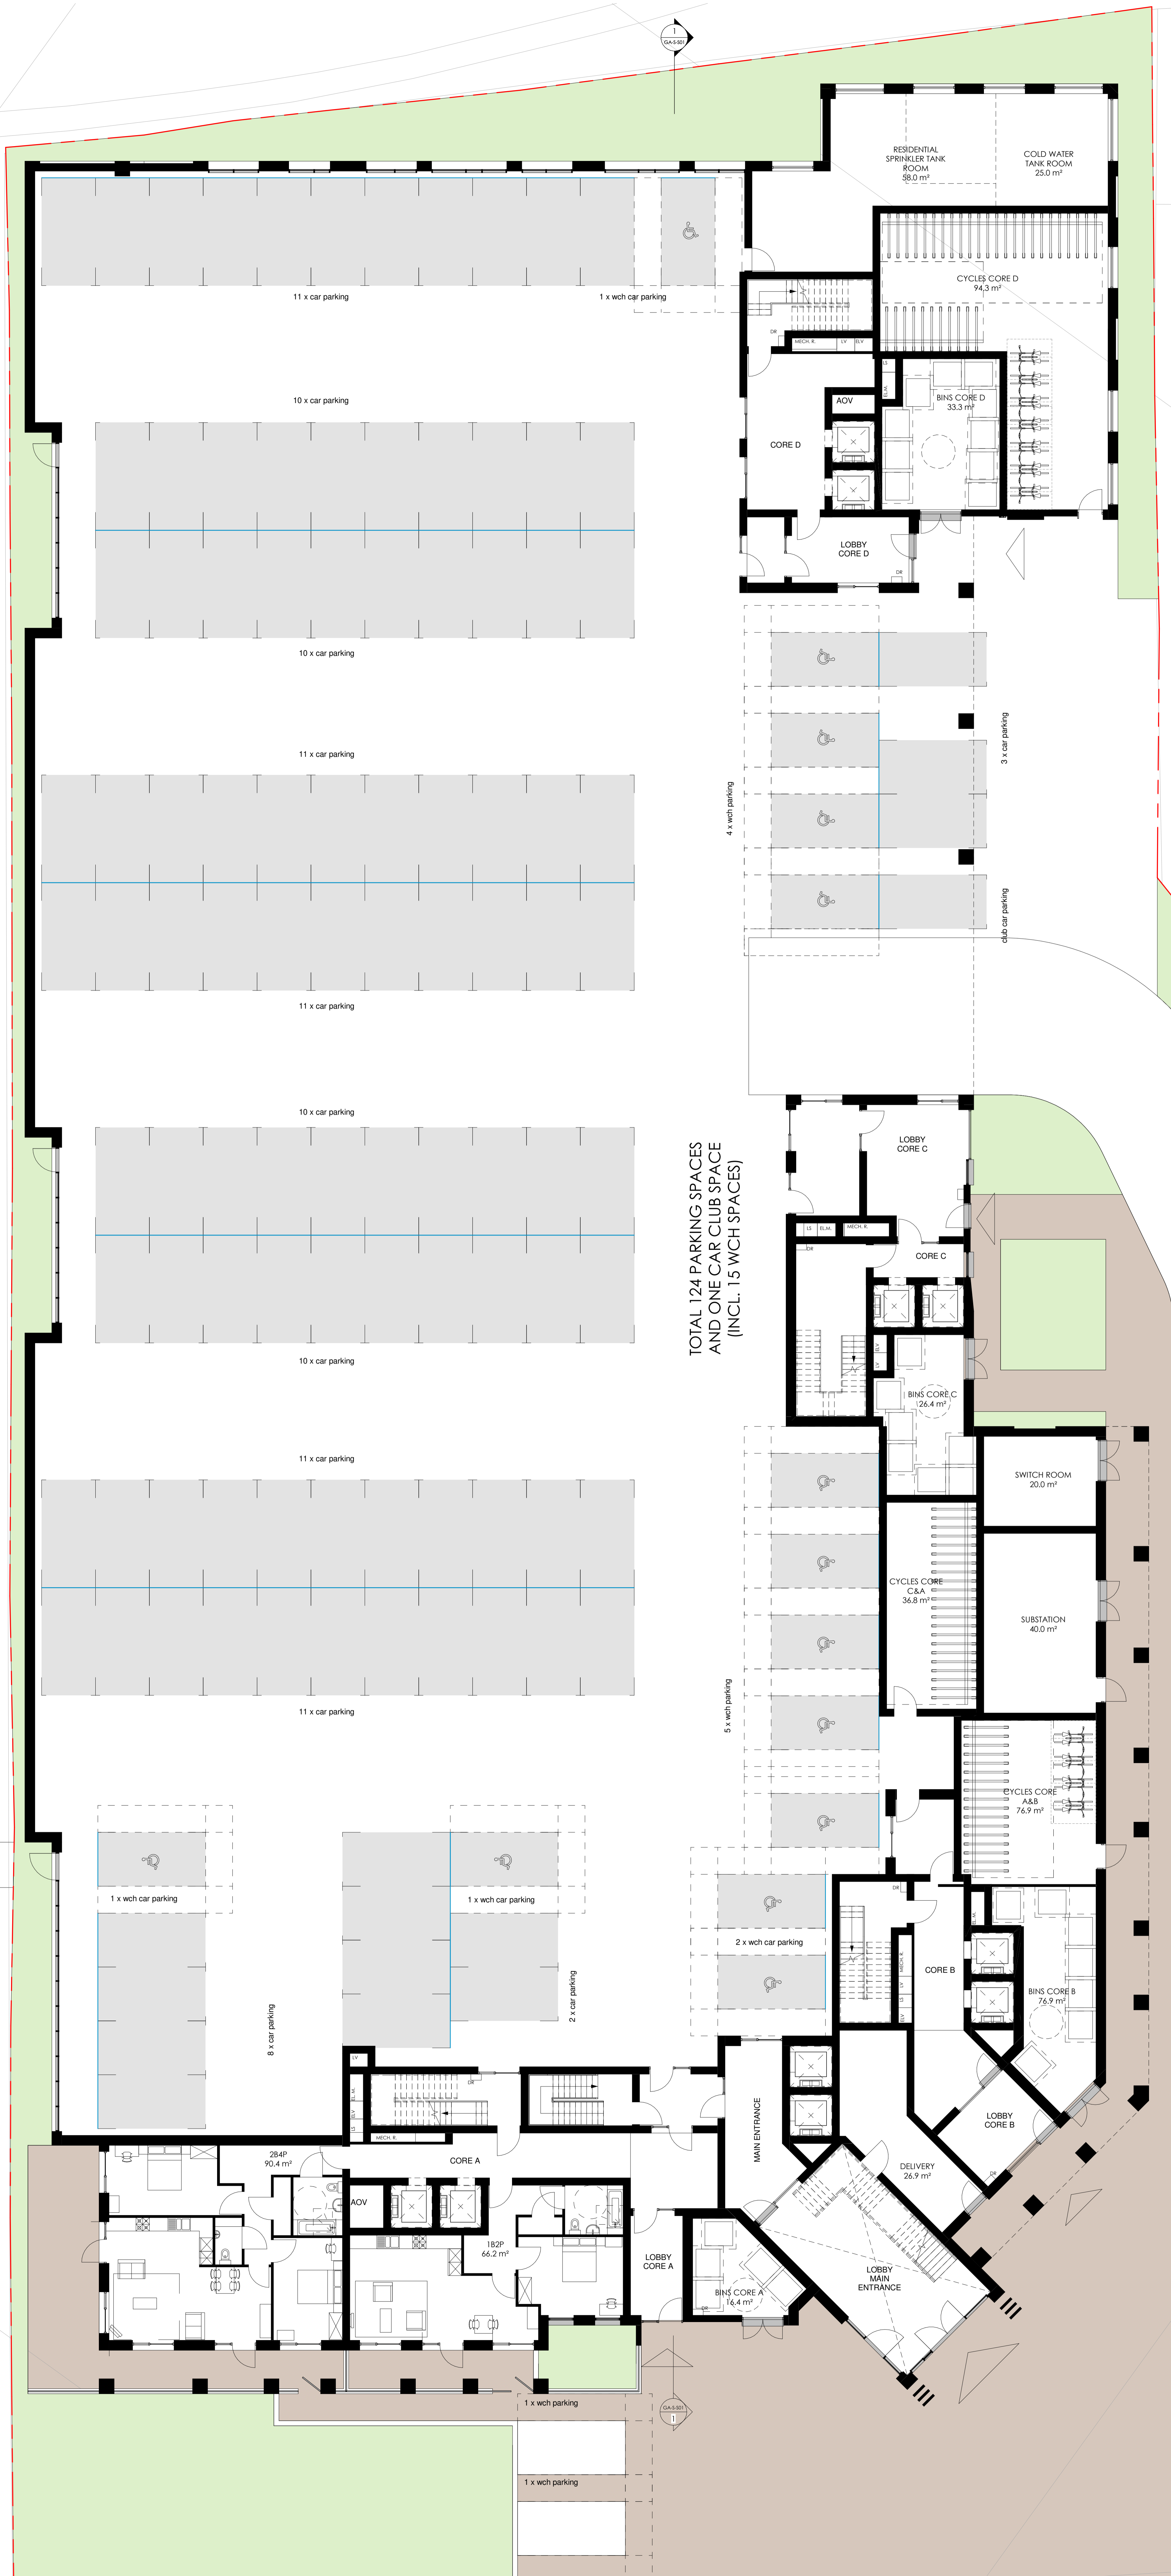



TOTAL 124 PARKING SPACES  
 AND ONE CAR CLUB SPACE  
 (INCL. 15 WCH SPACES)

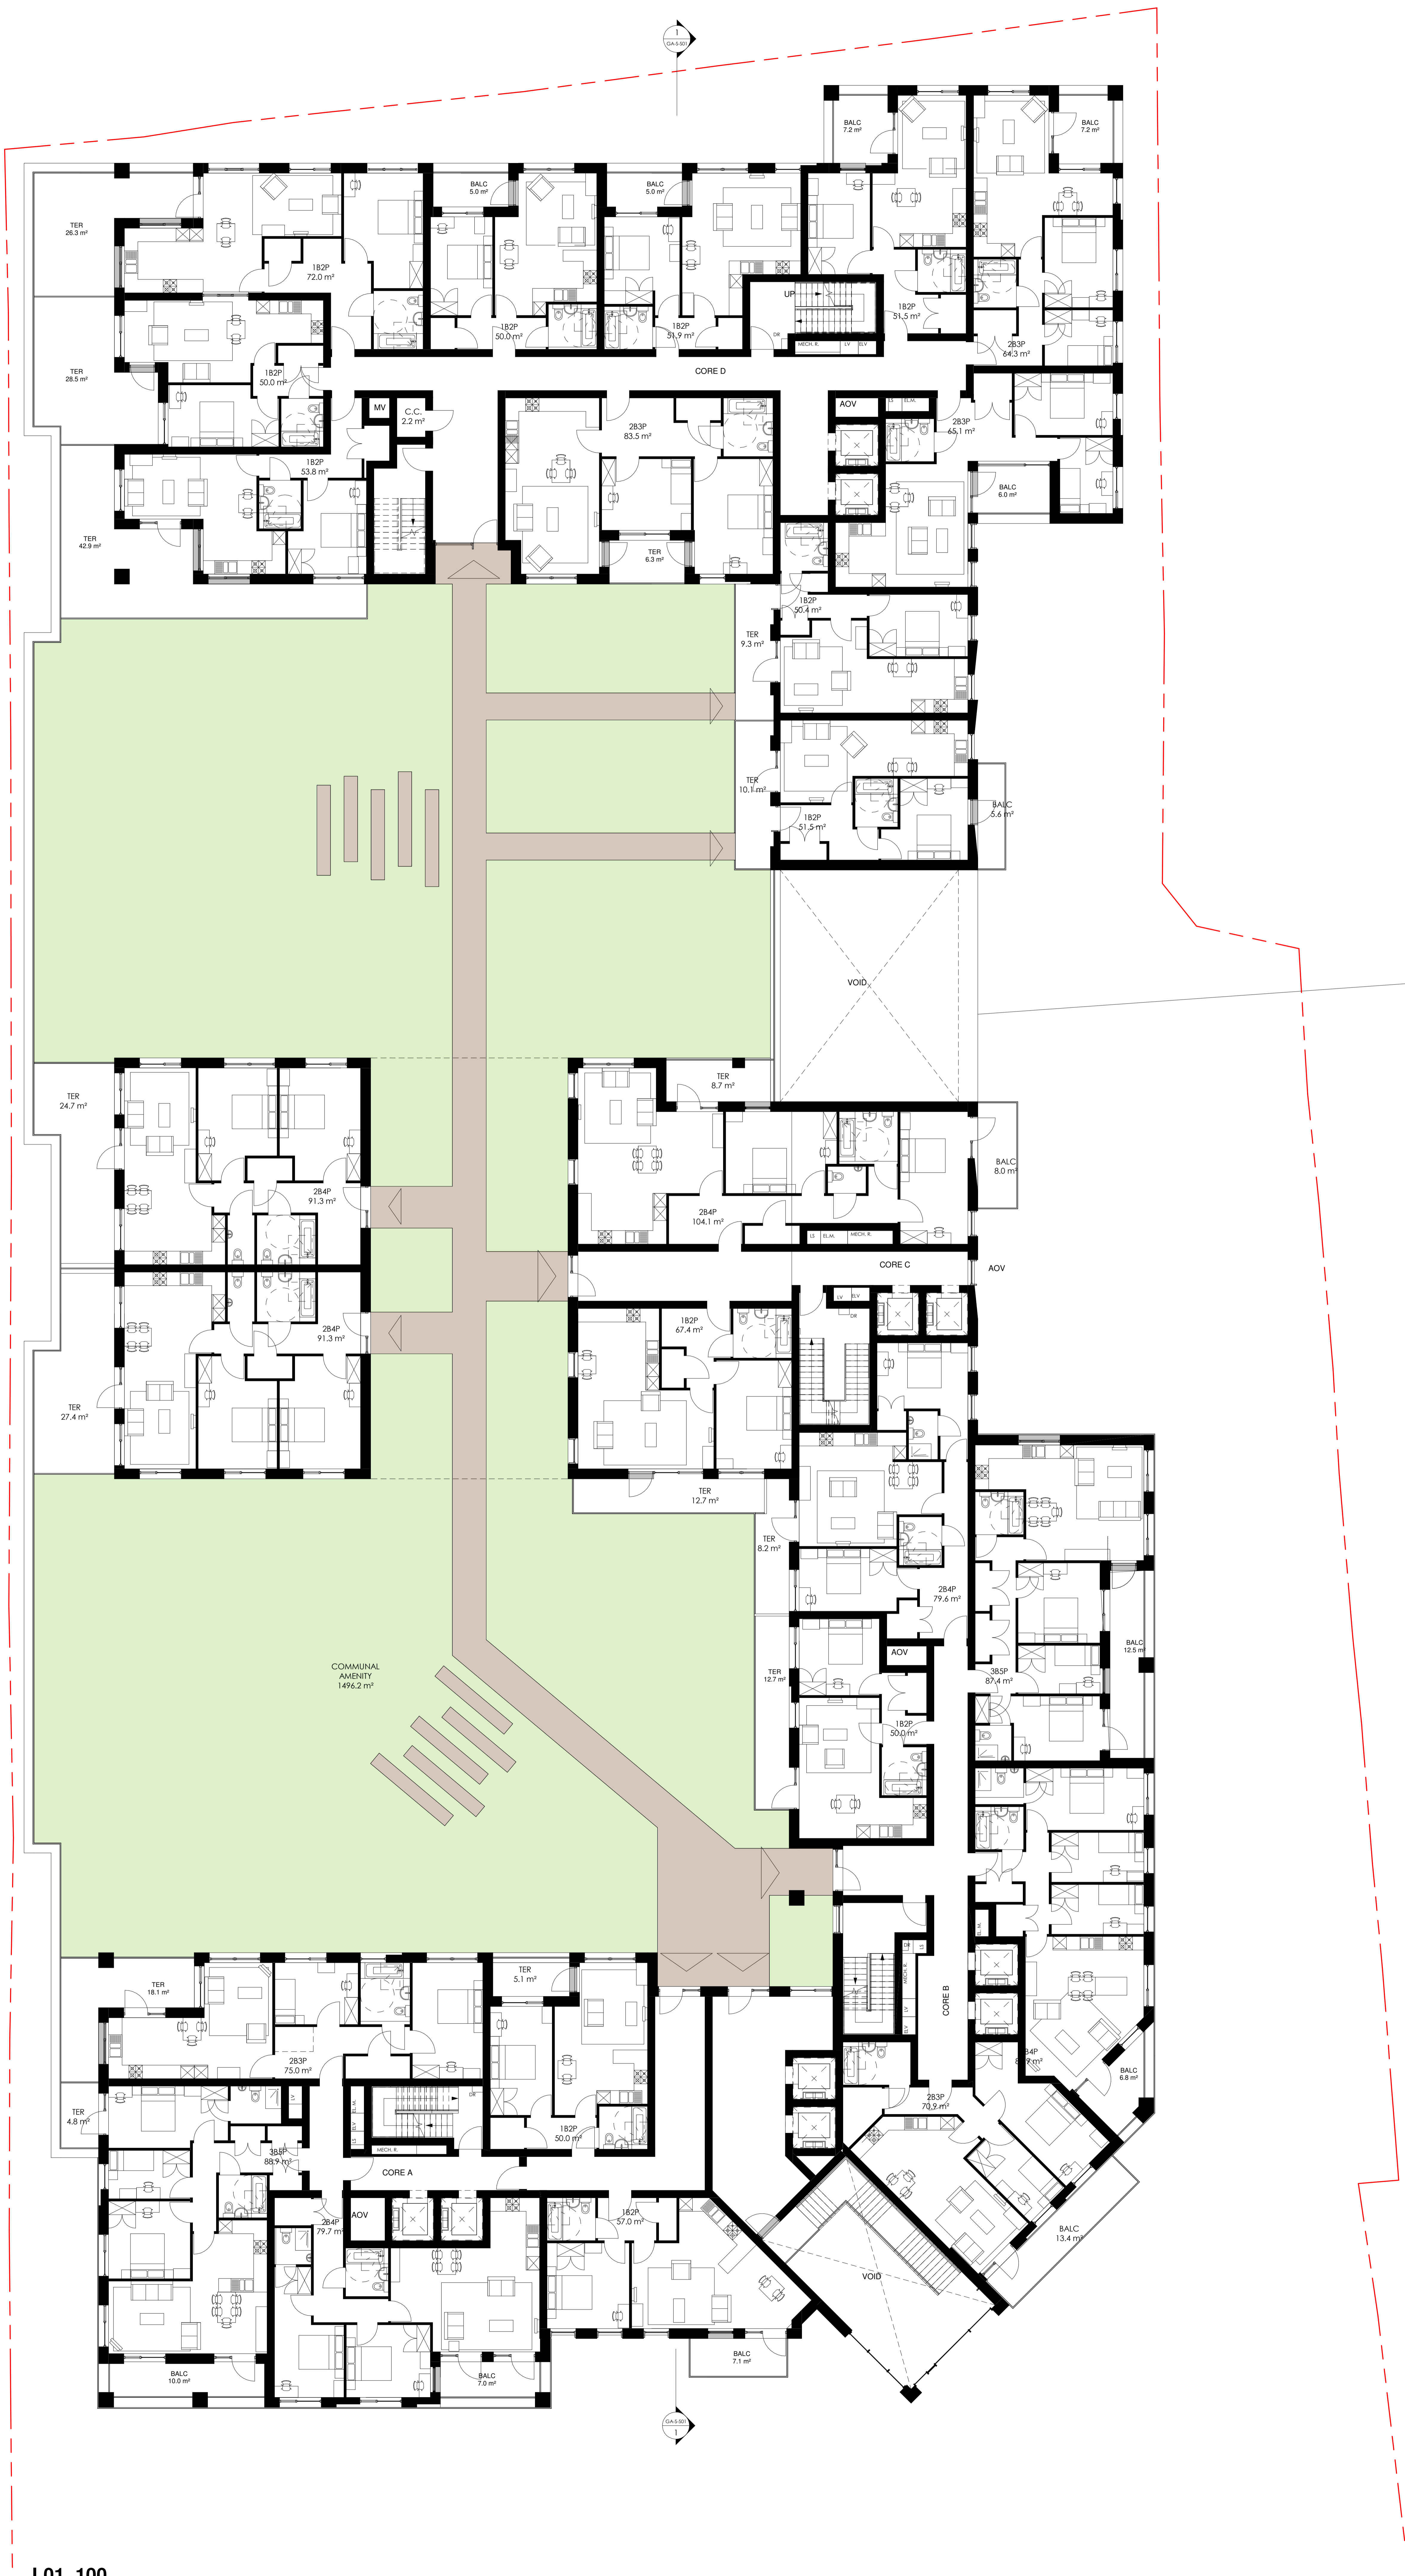







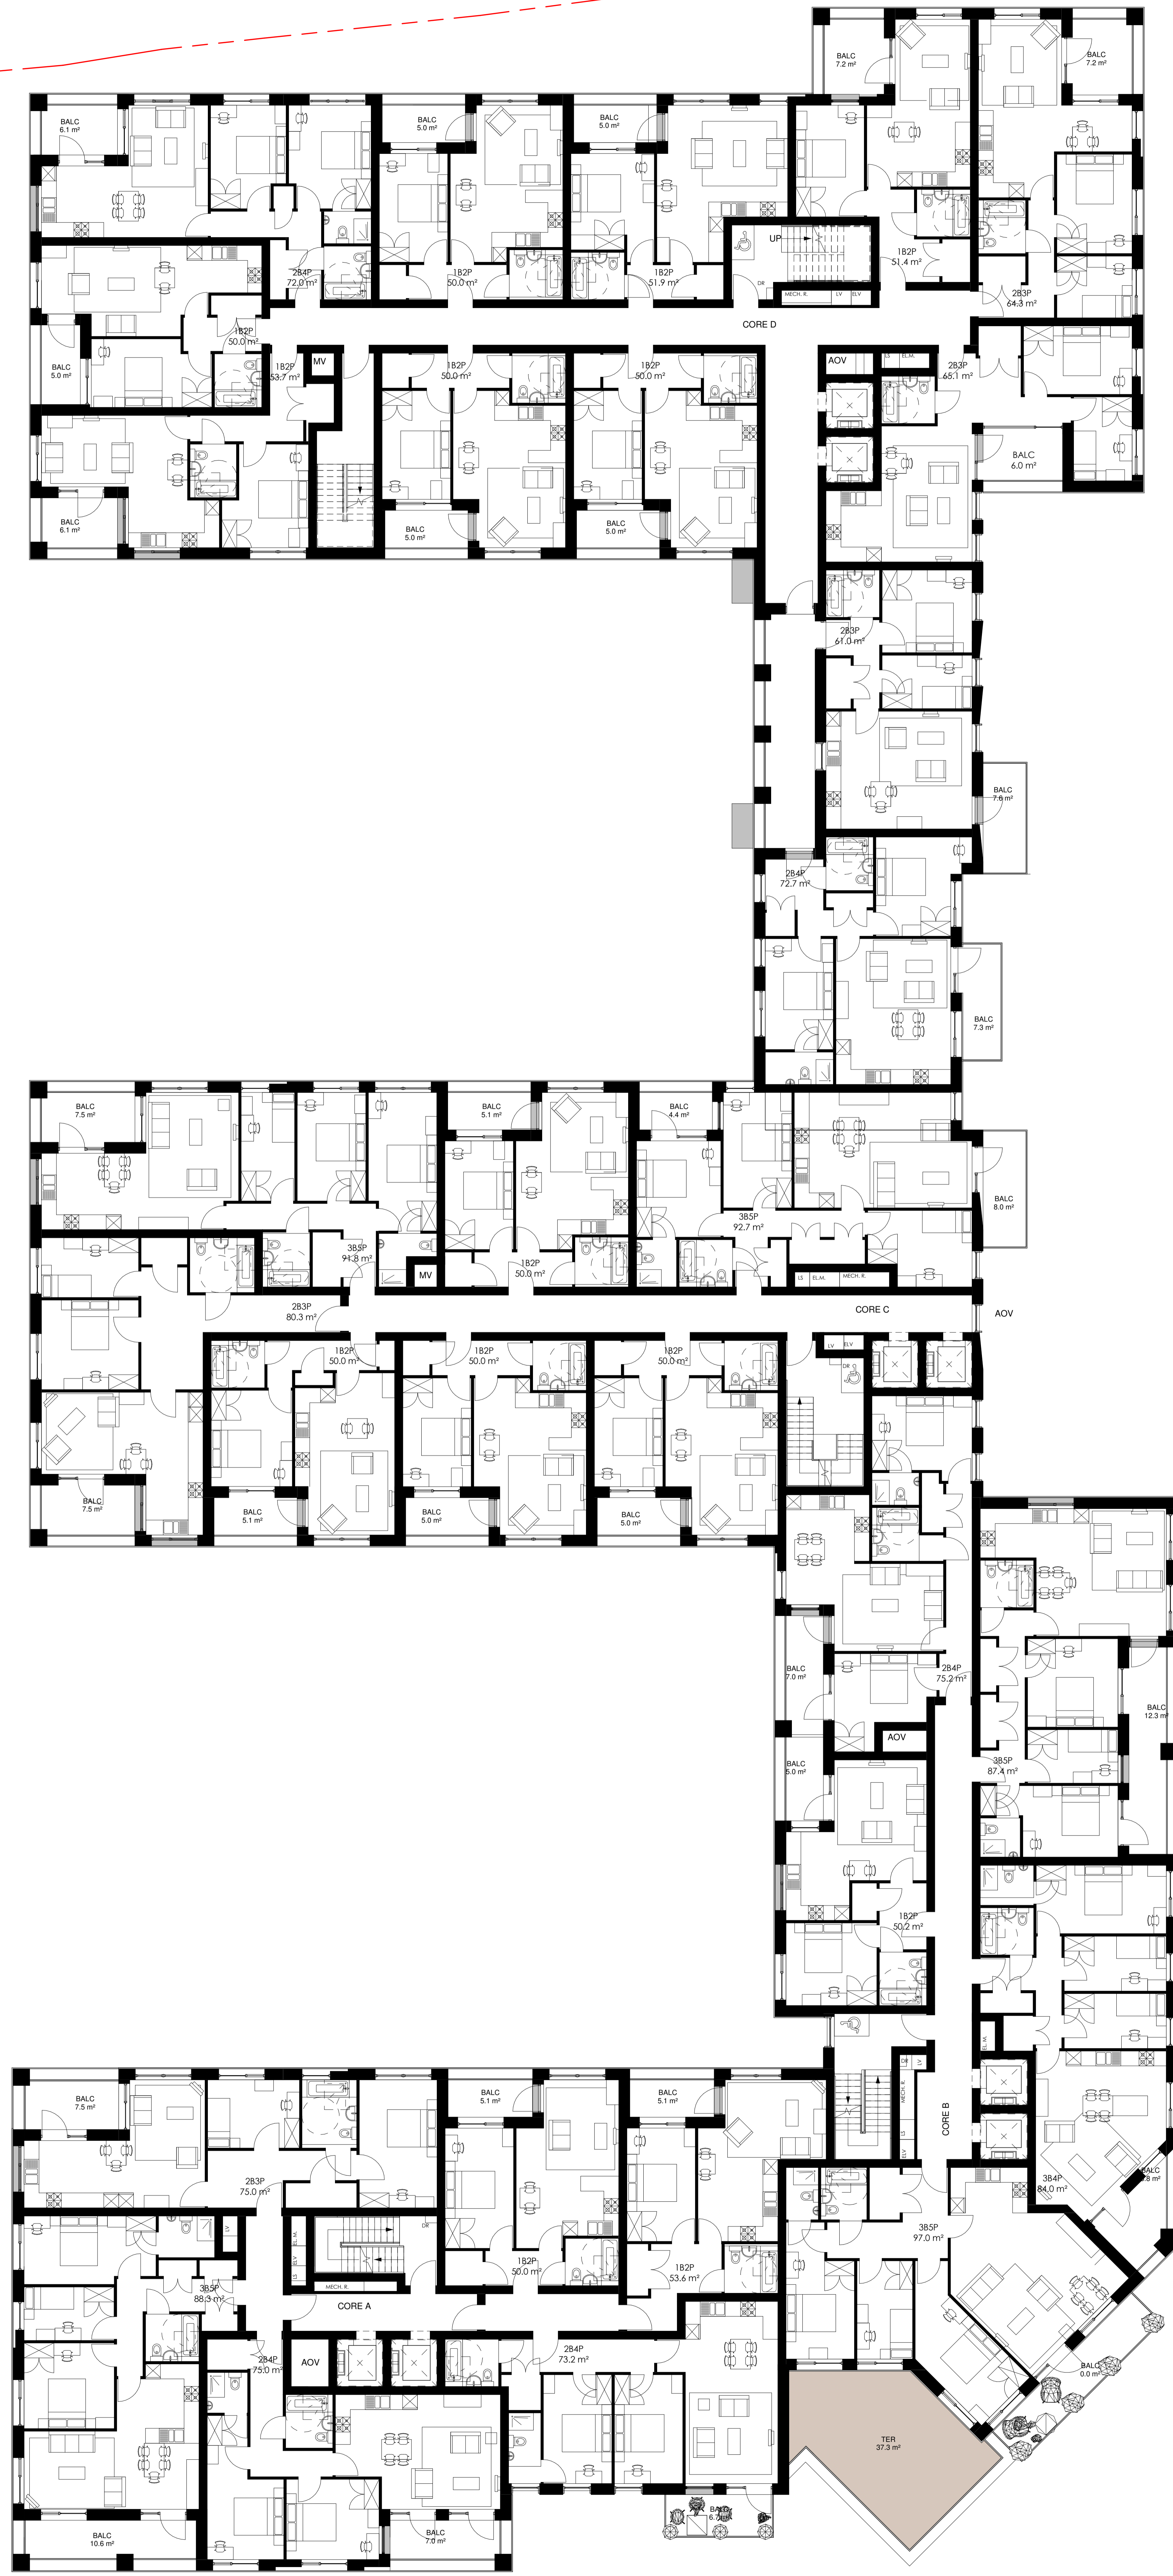

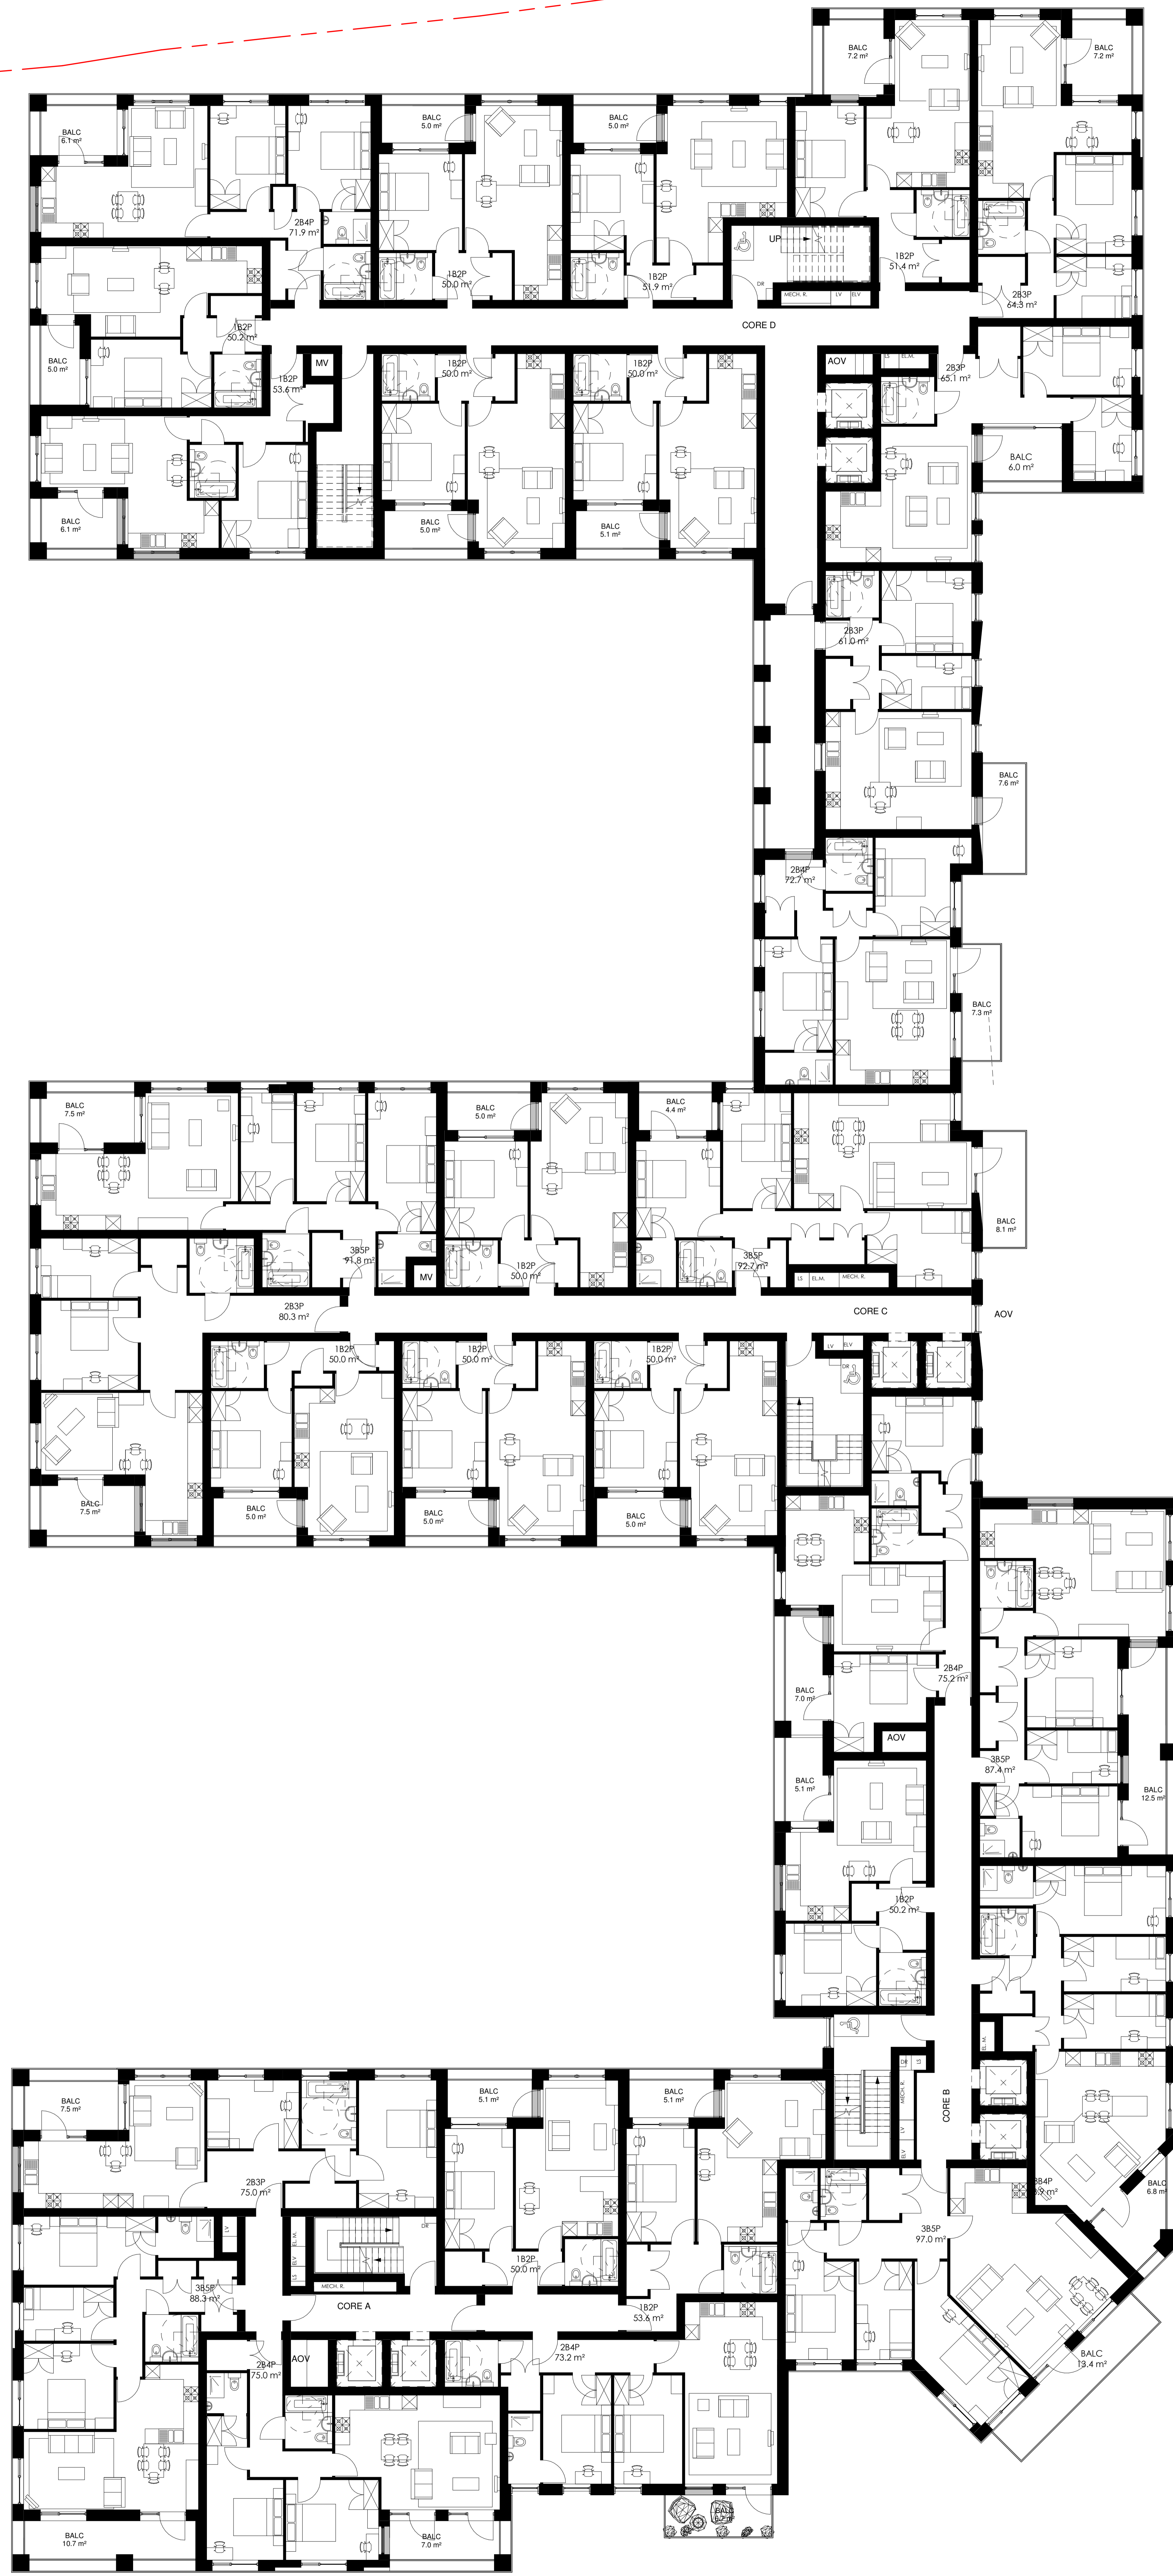



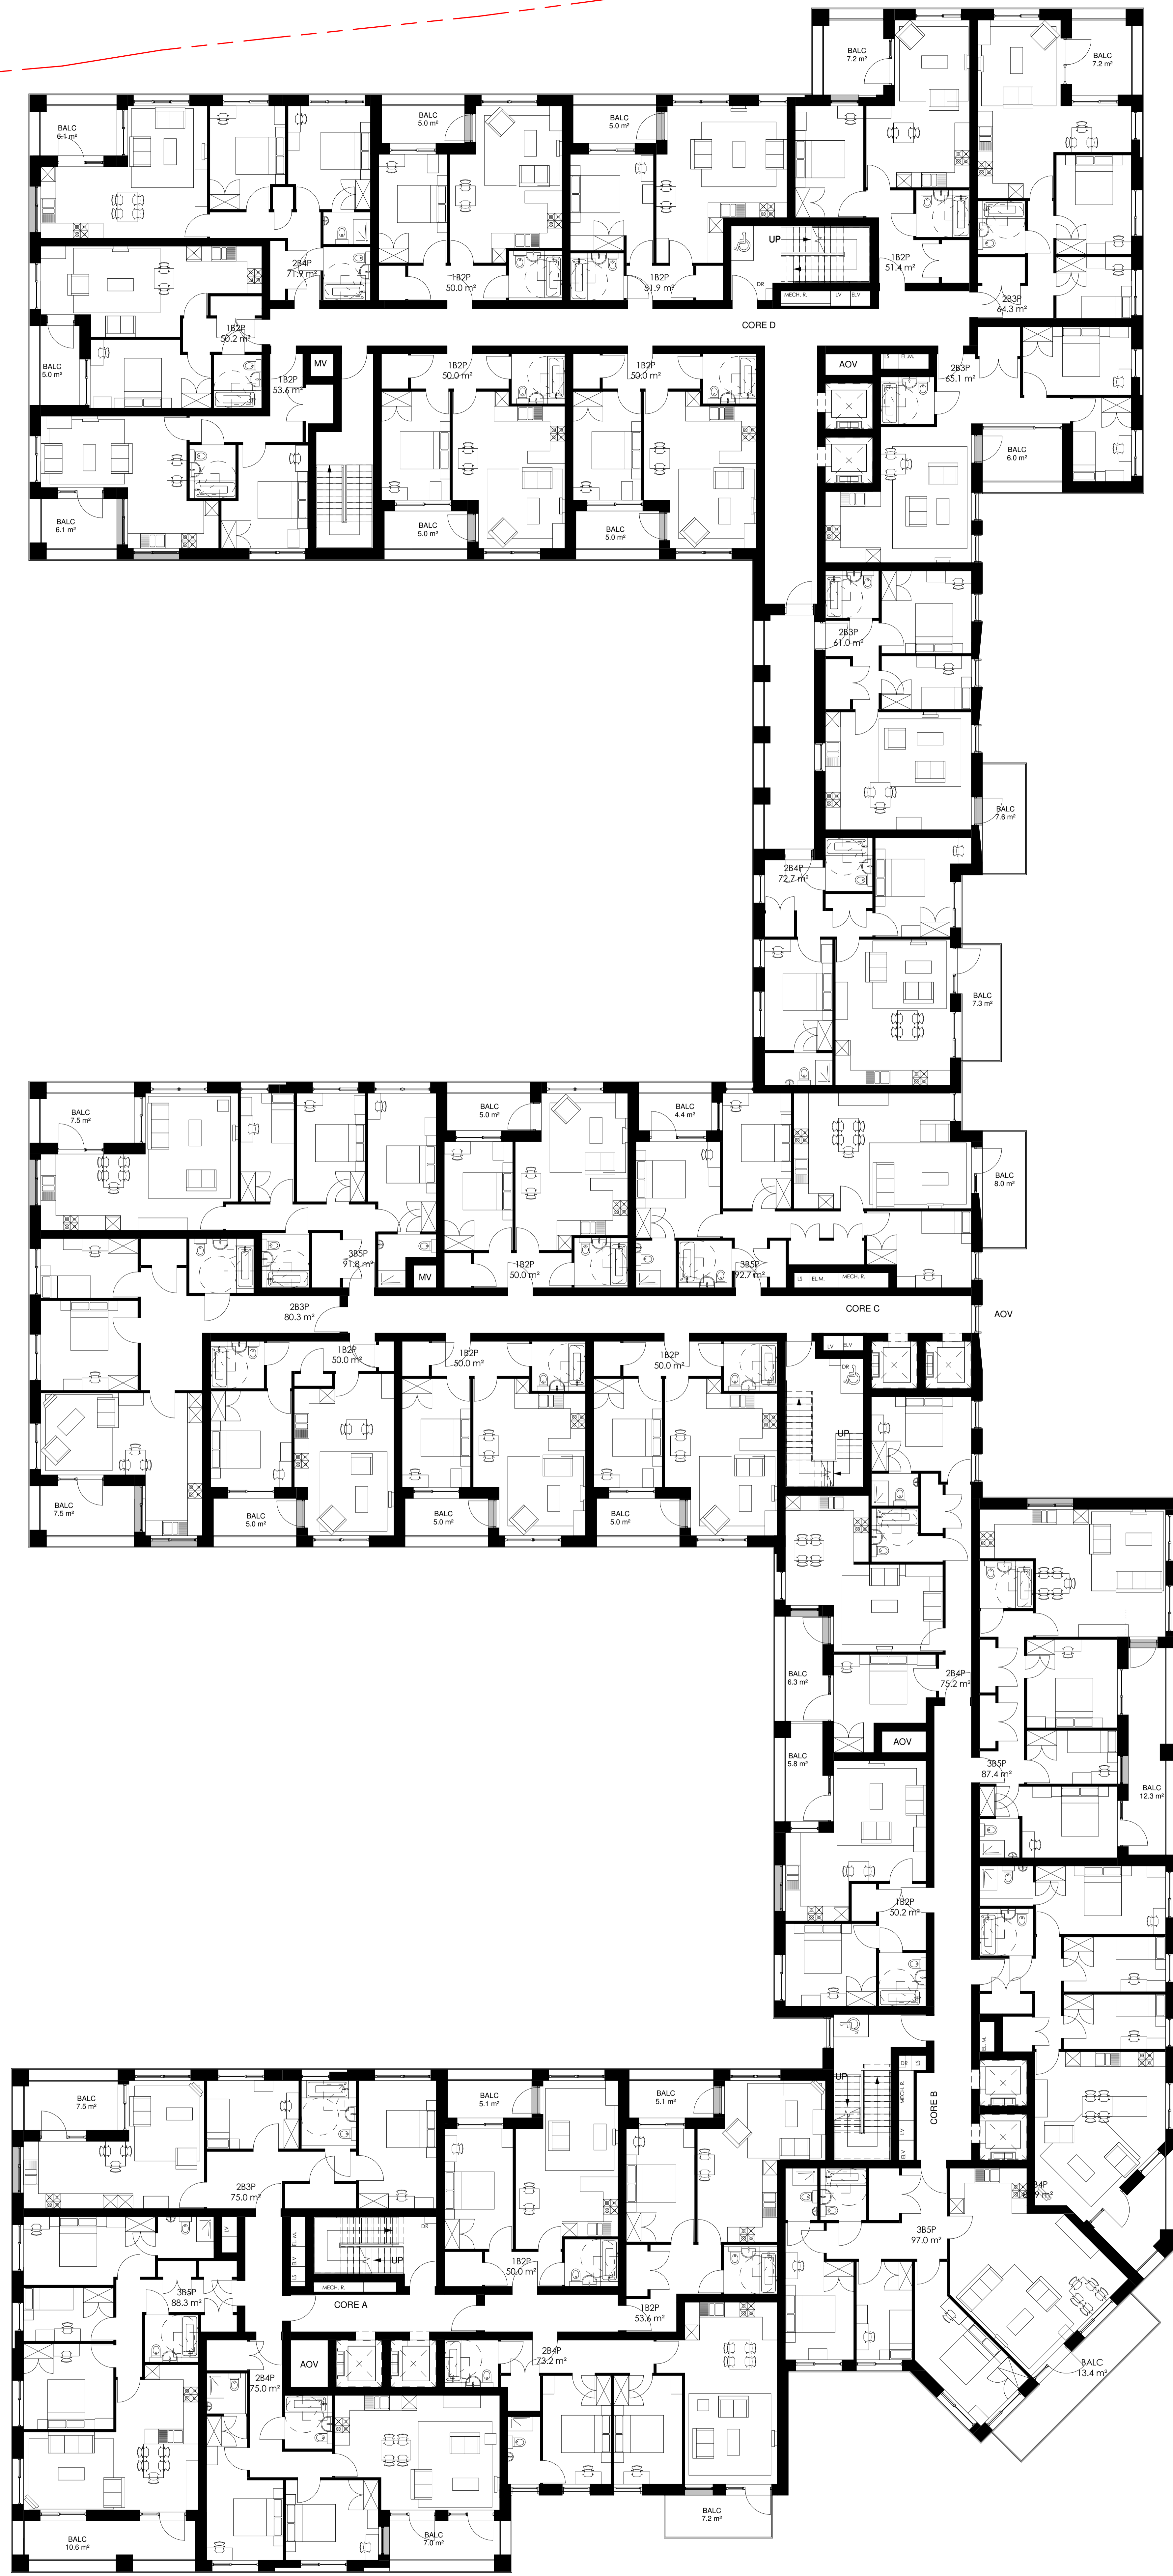




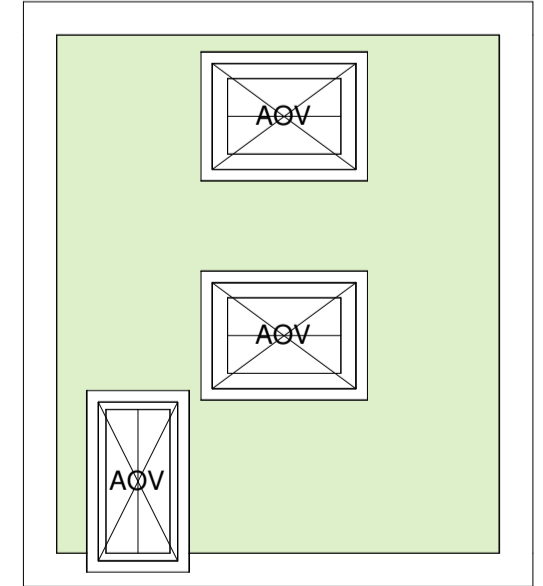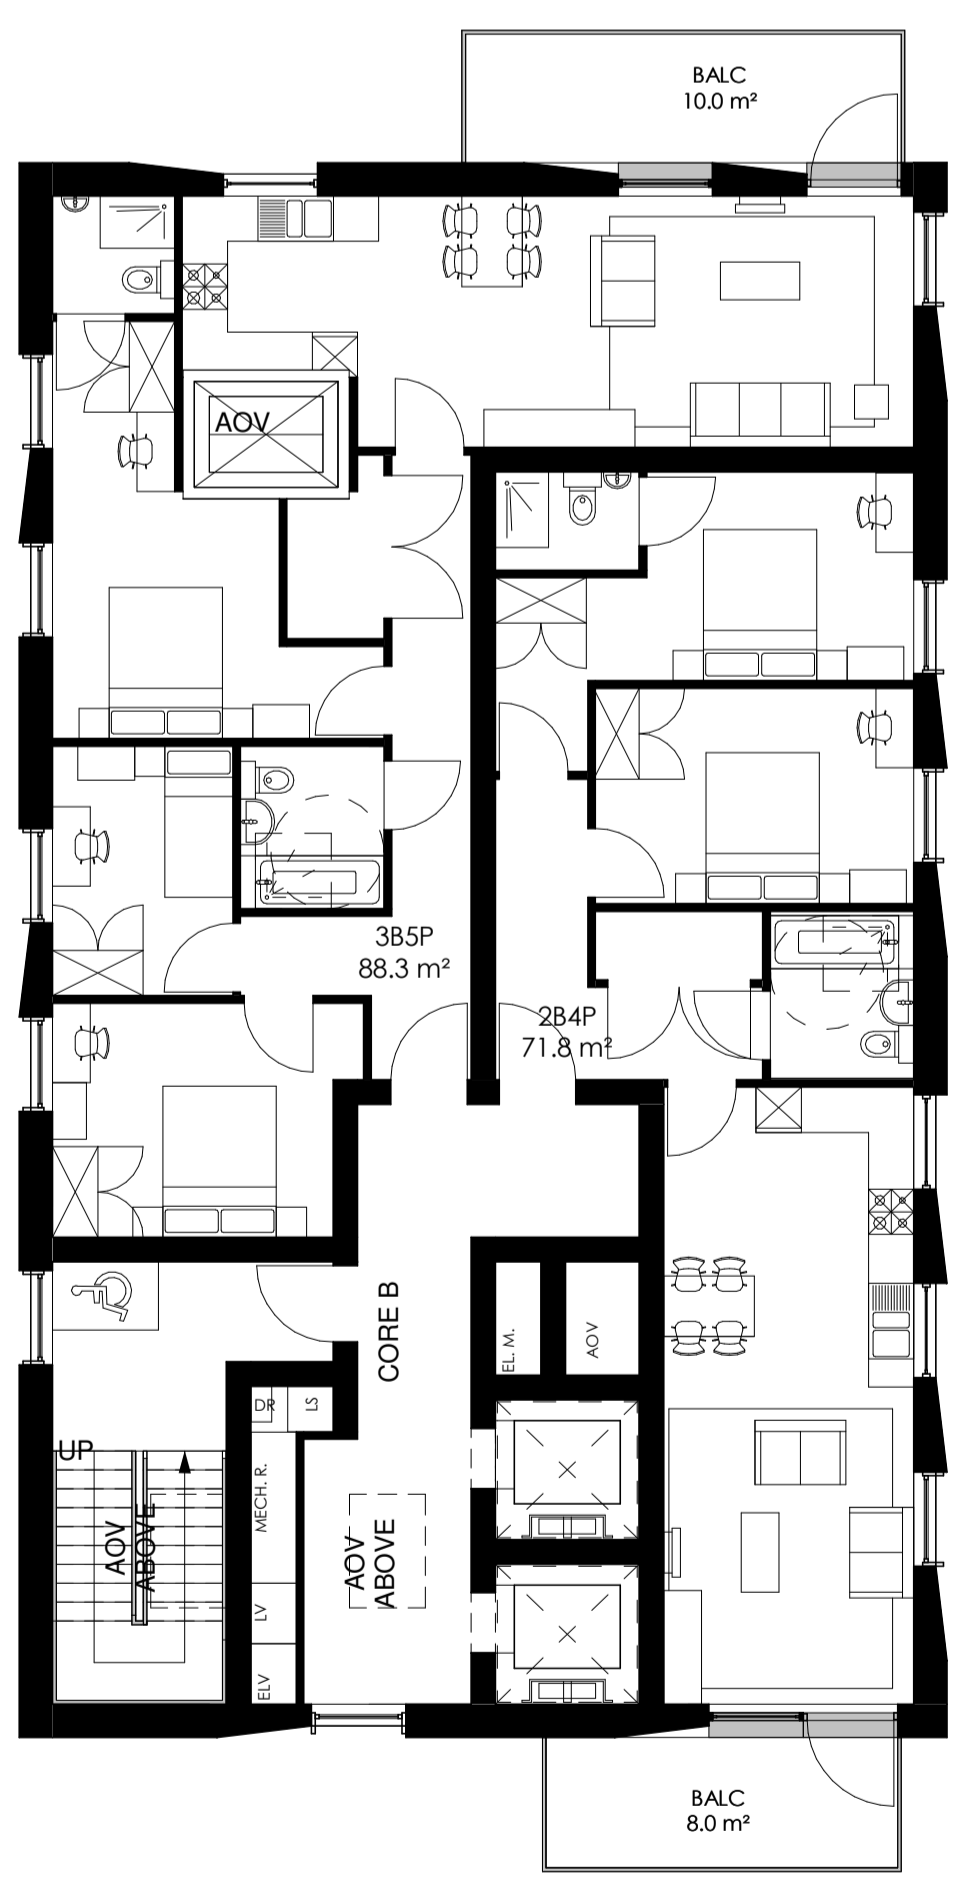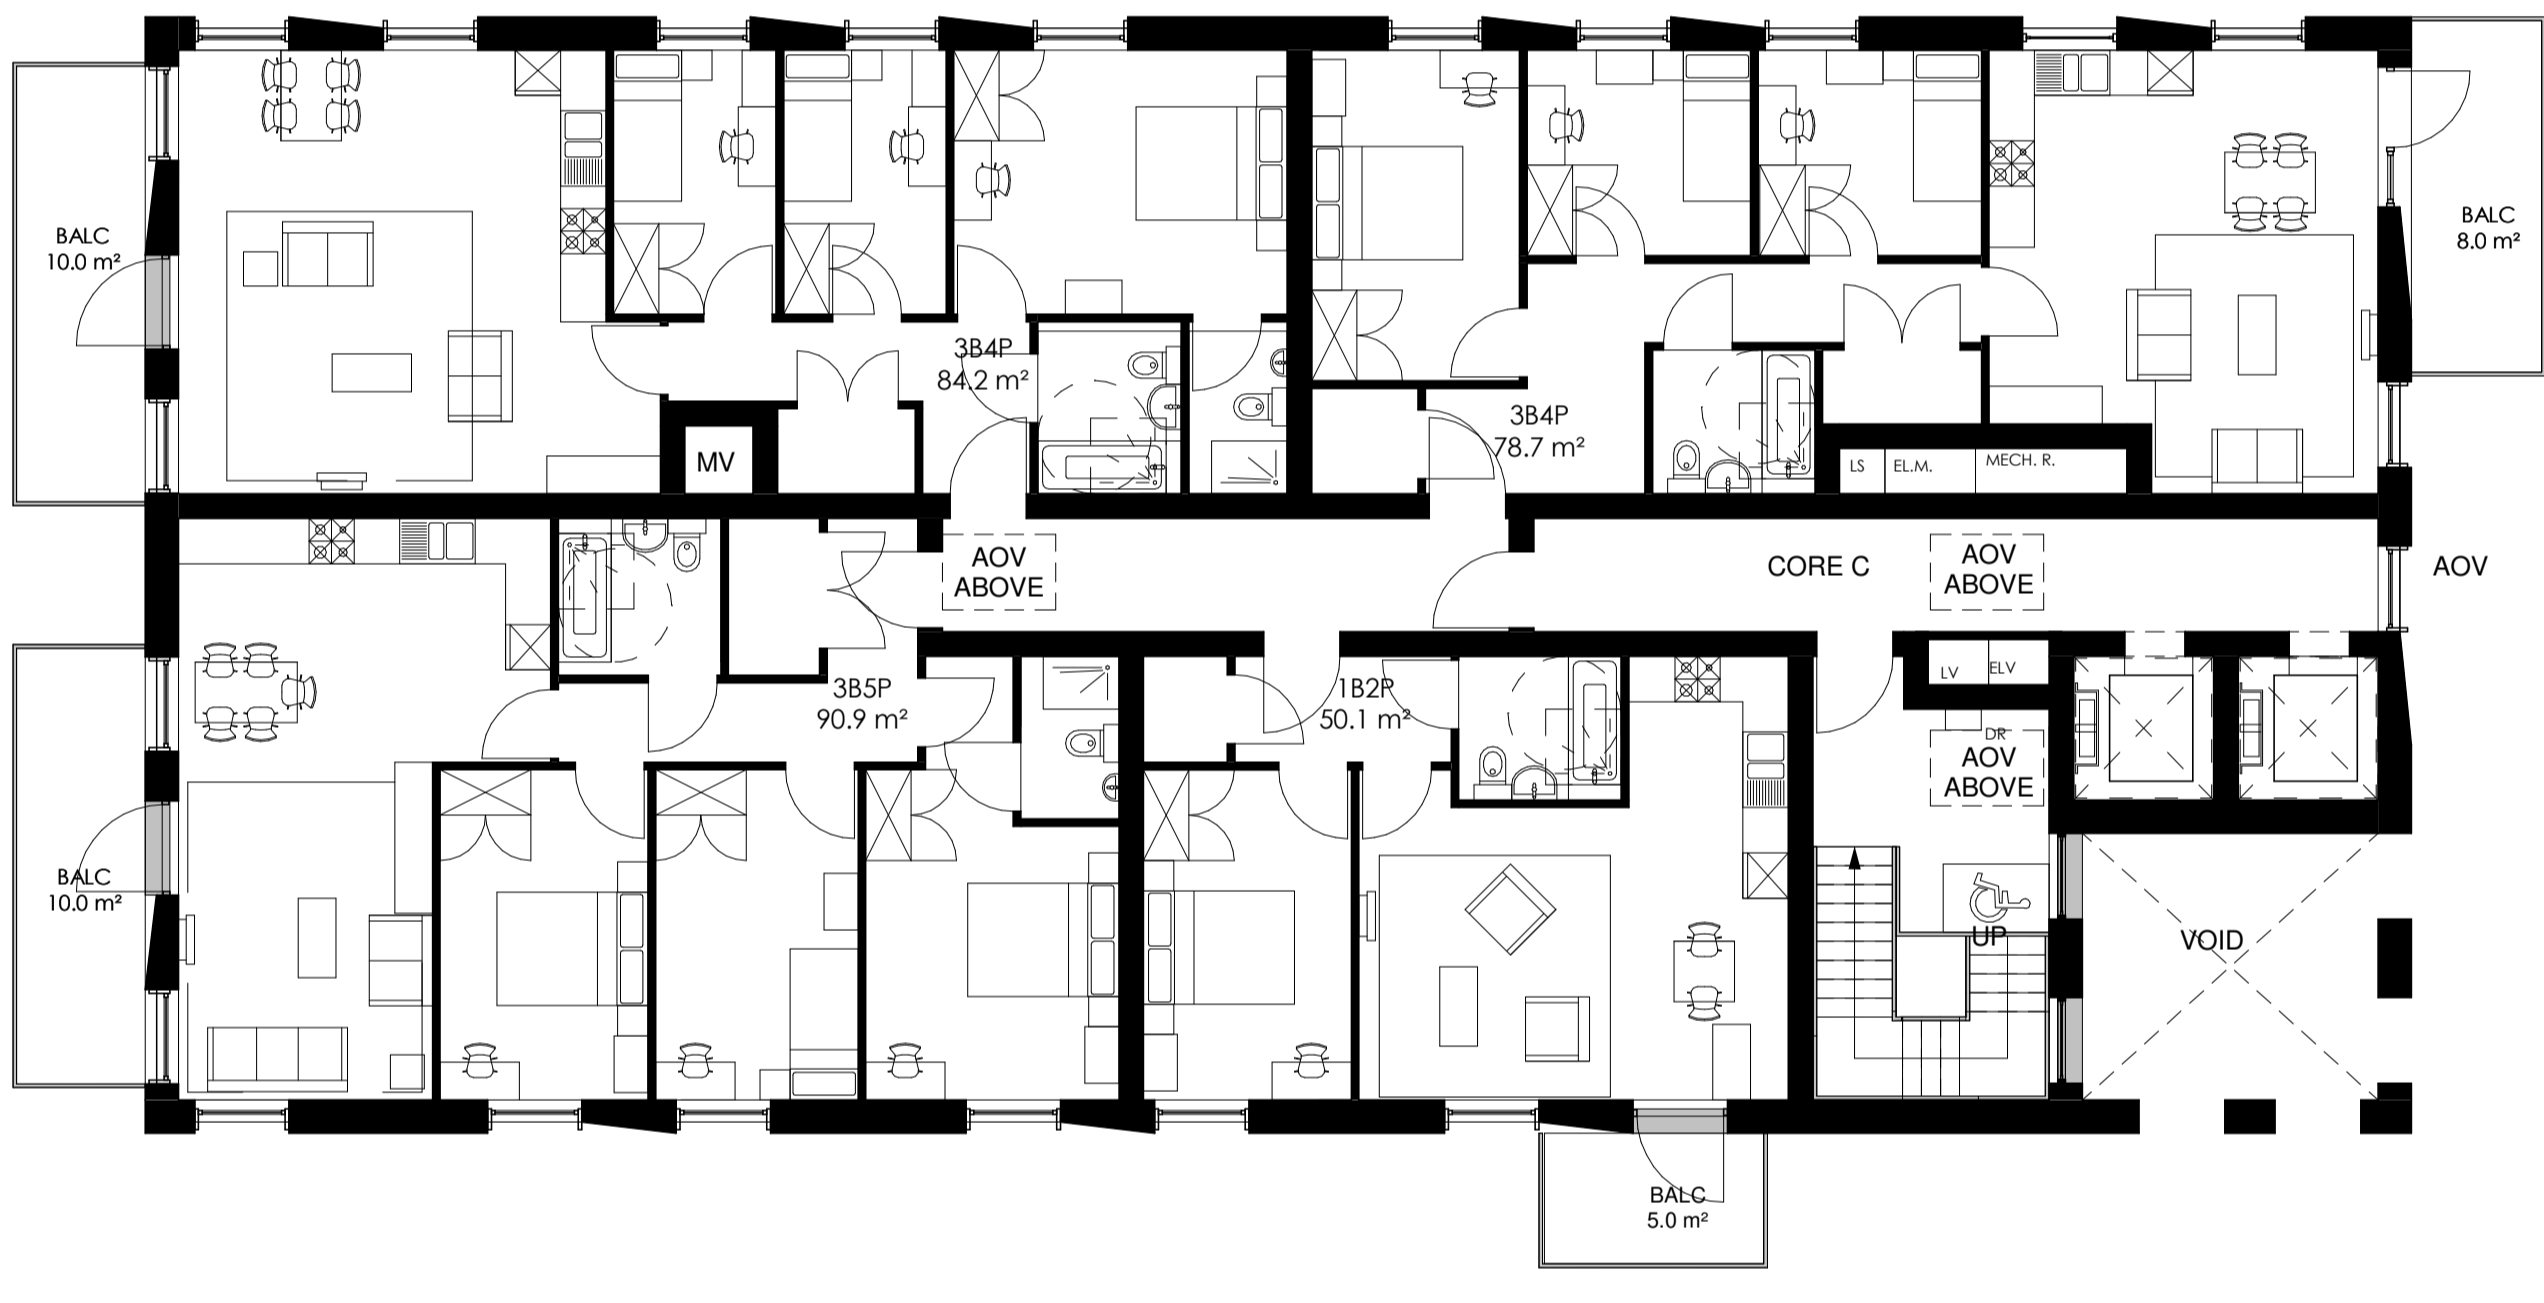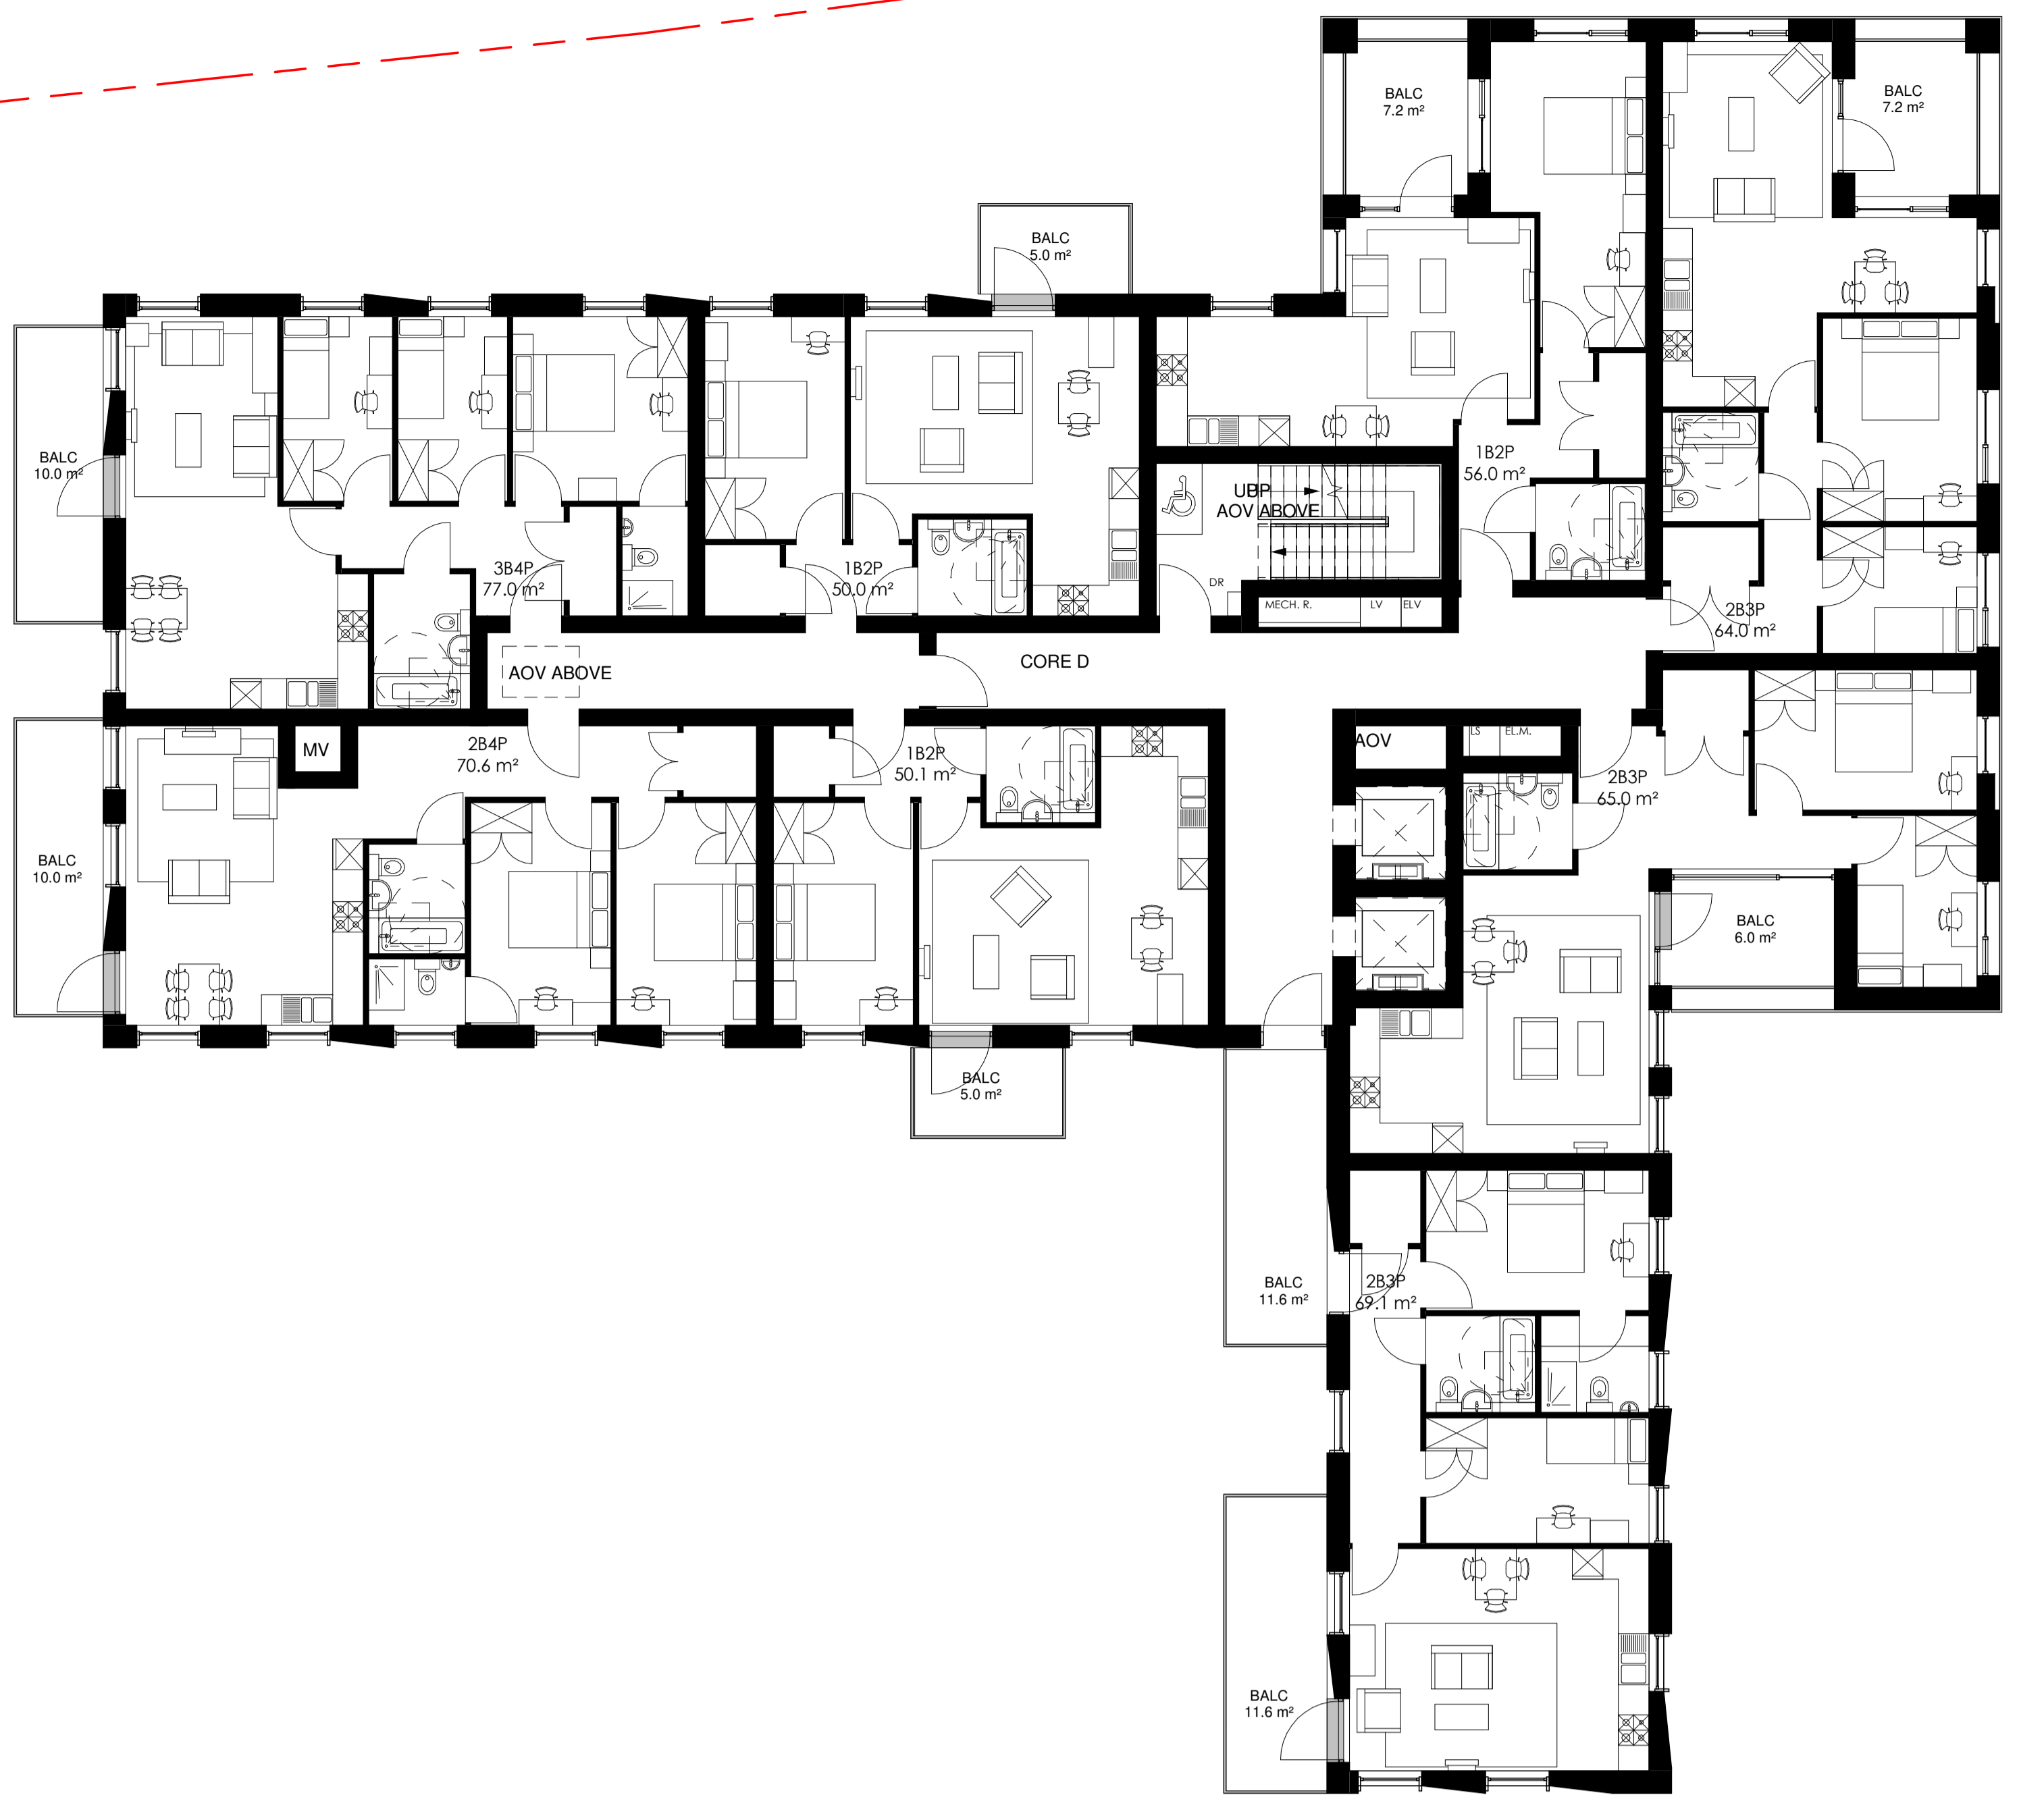

Note: all dimensions to be checked on site before commencement of the work. If the drawing exceeds the coordinates any work the architect can be held liable. Work is commenced. The drawing is copyright. No part of this drawing may be reproduced without the prior written consent of the architect.

rev	date	description	drawn	check
1	19.05.22	Issued for comments	PL	SC

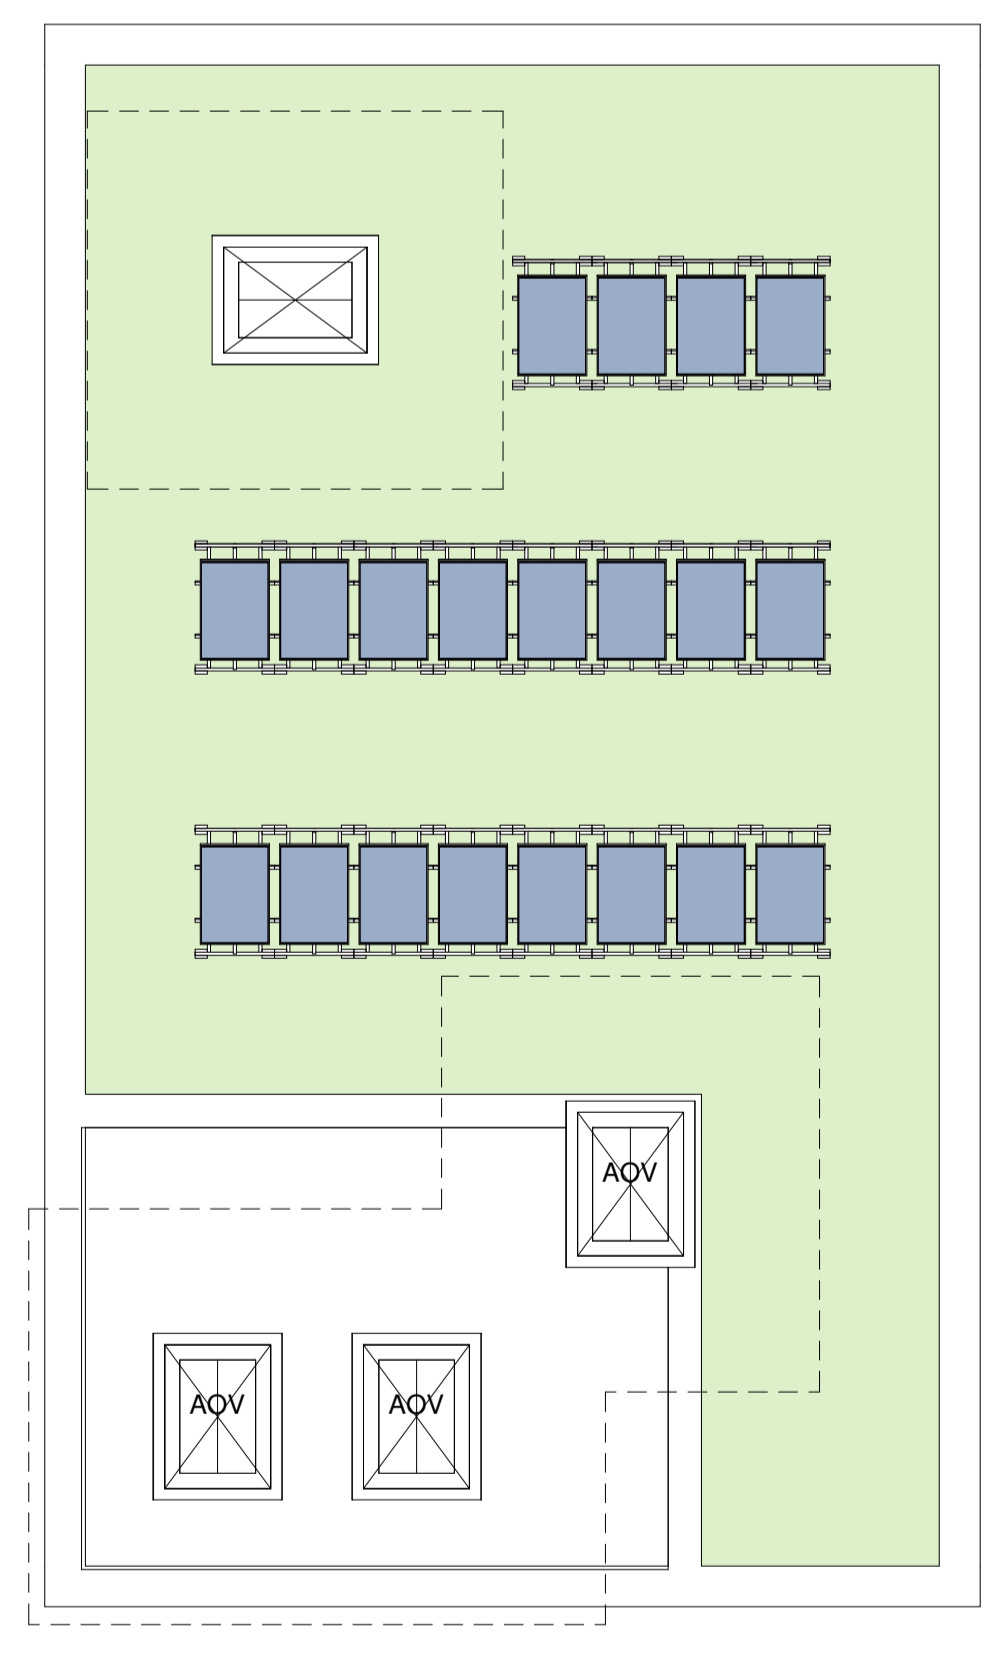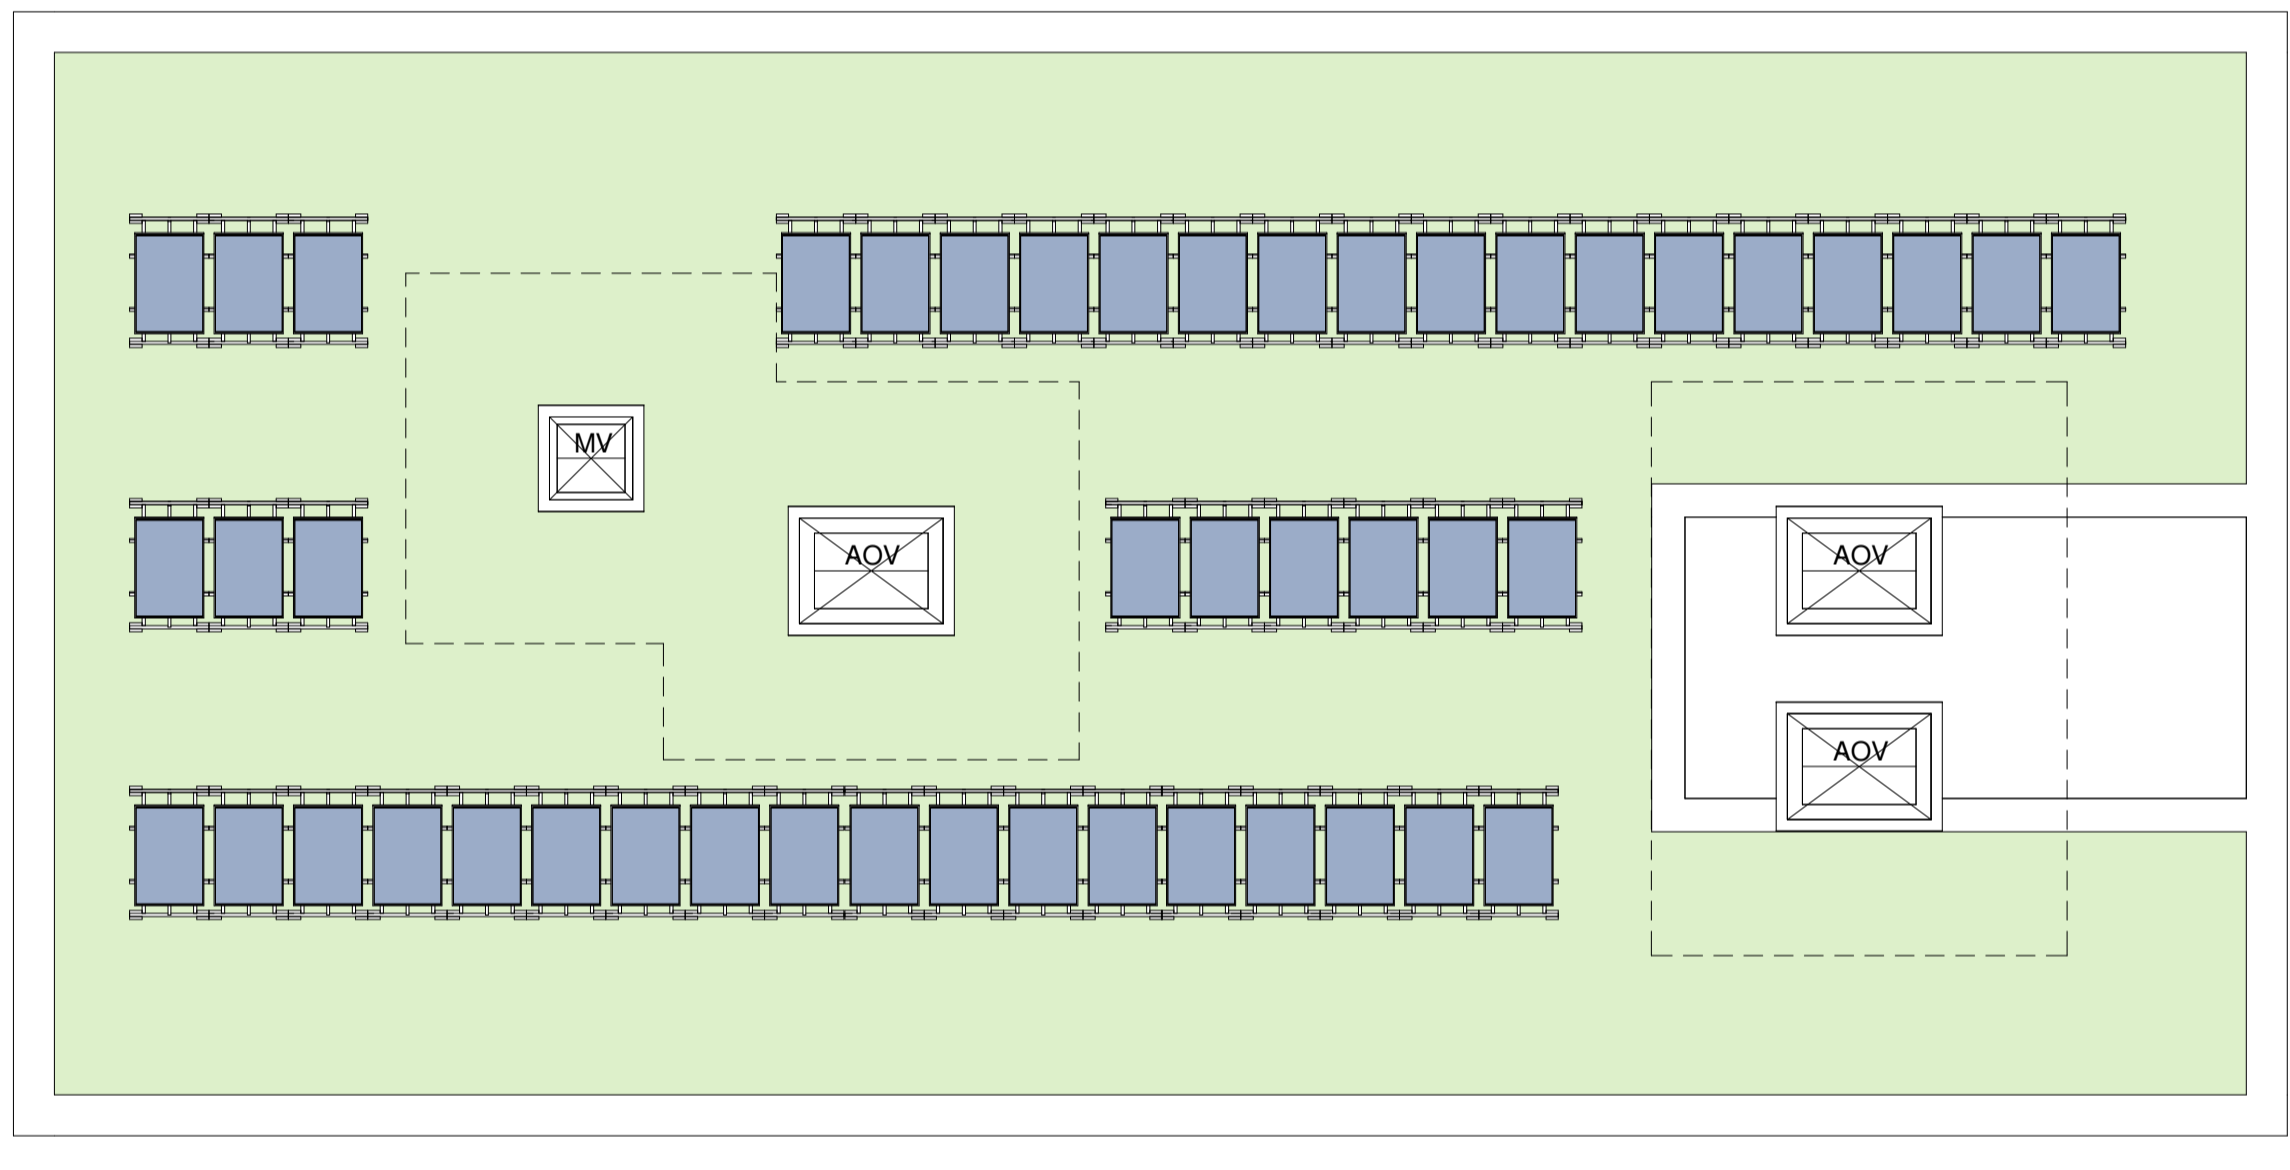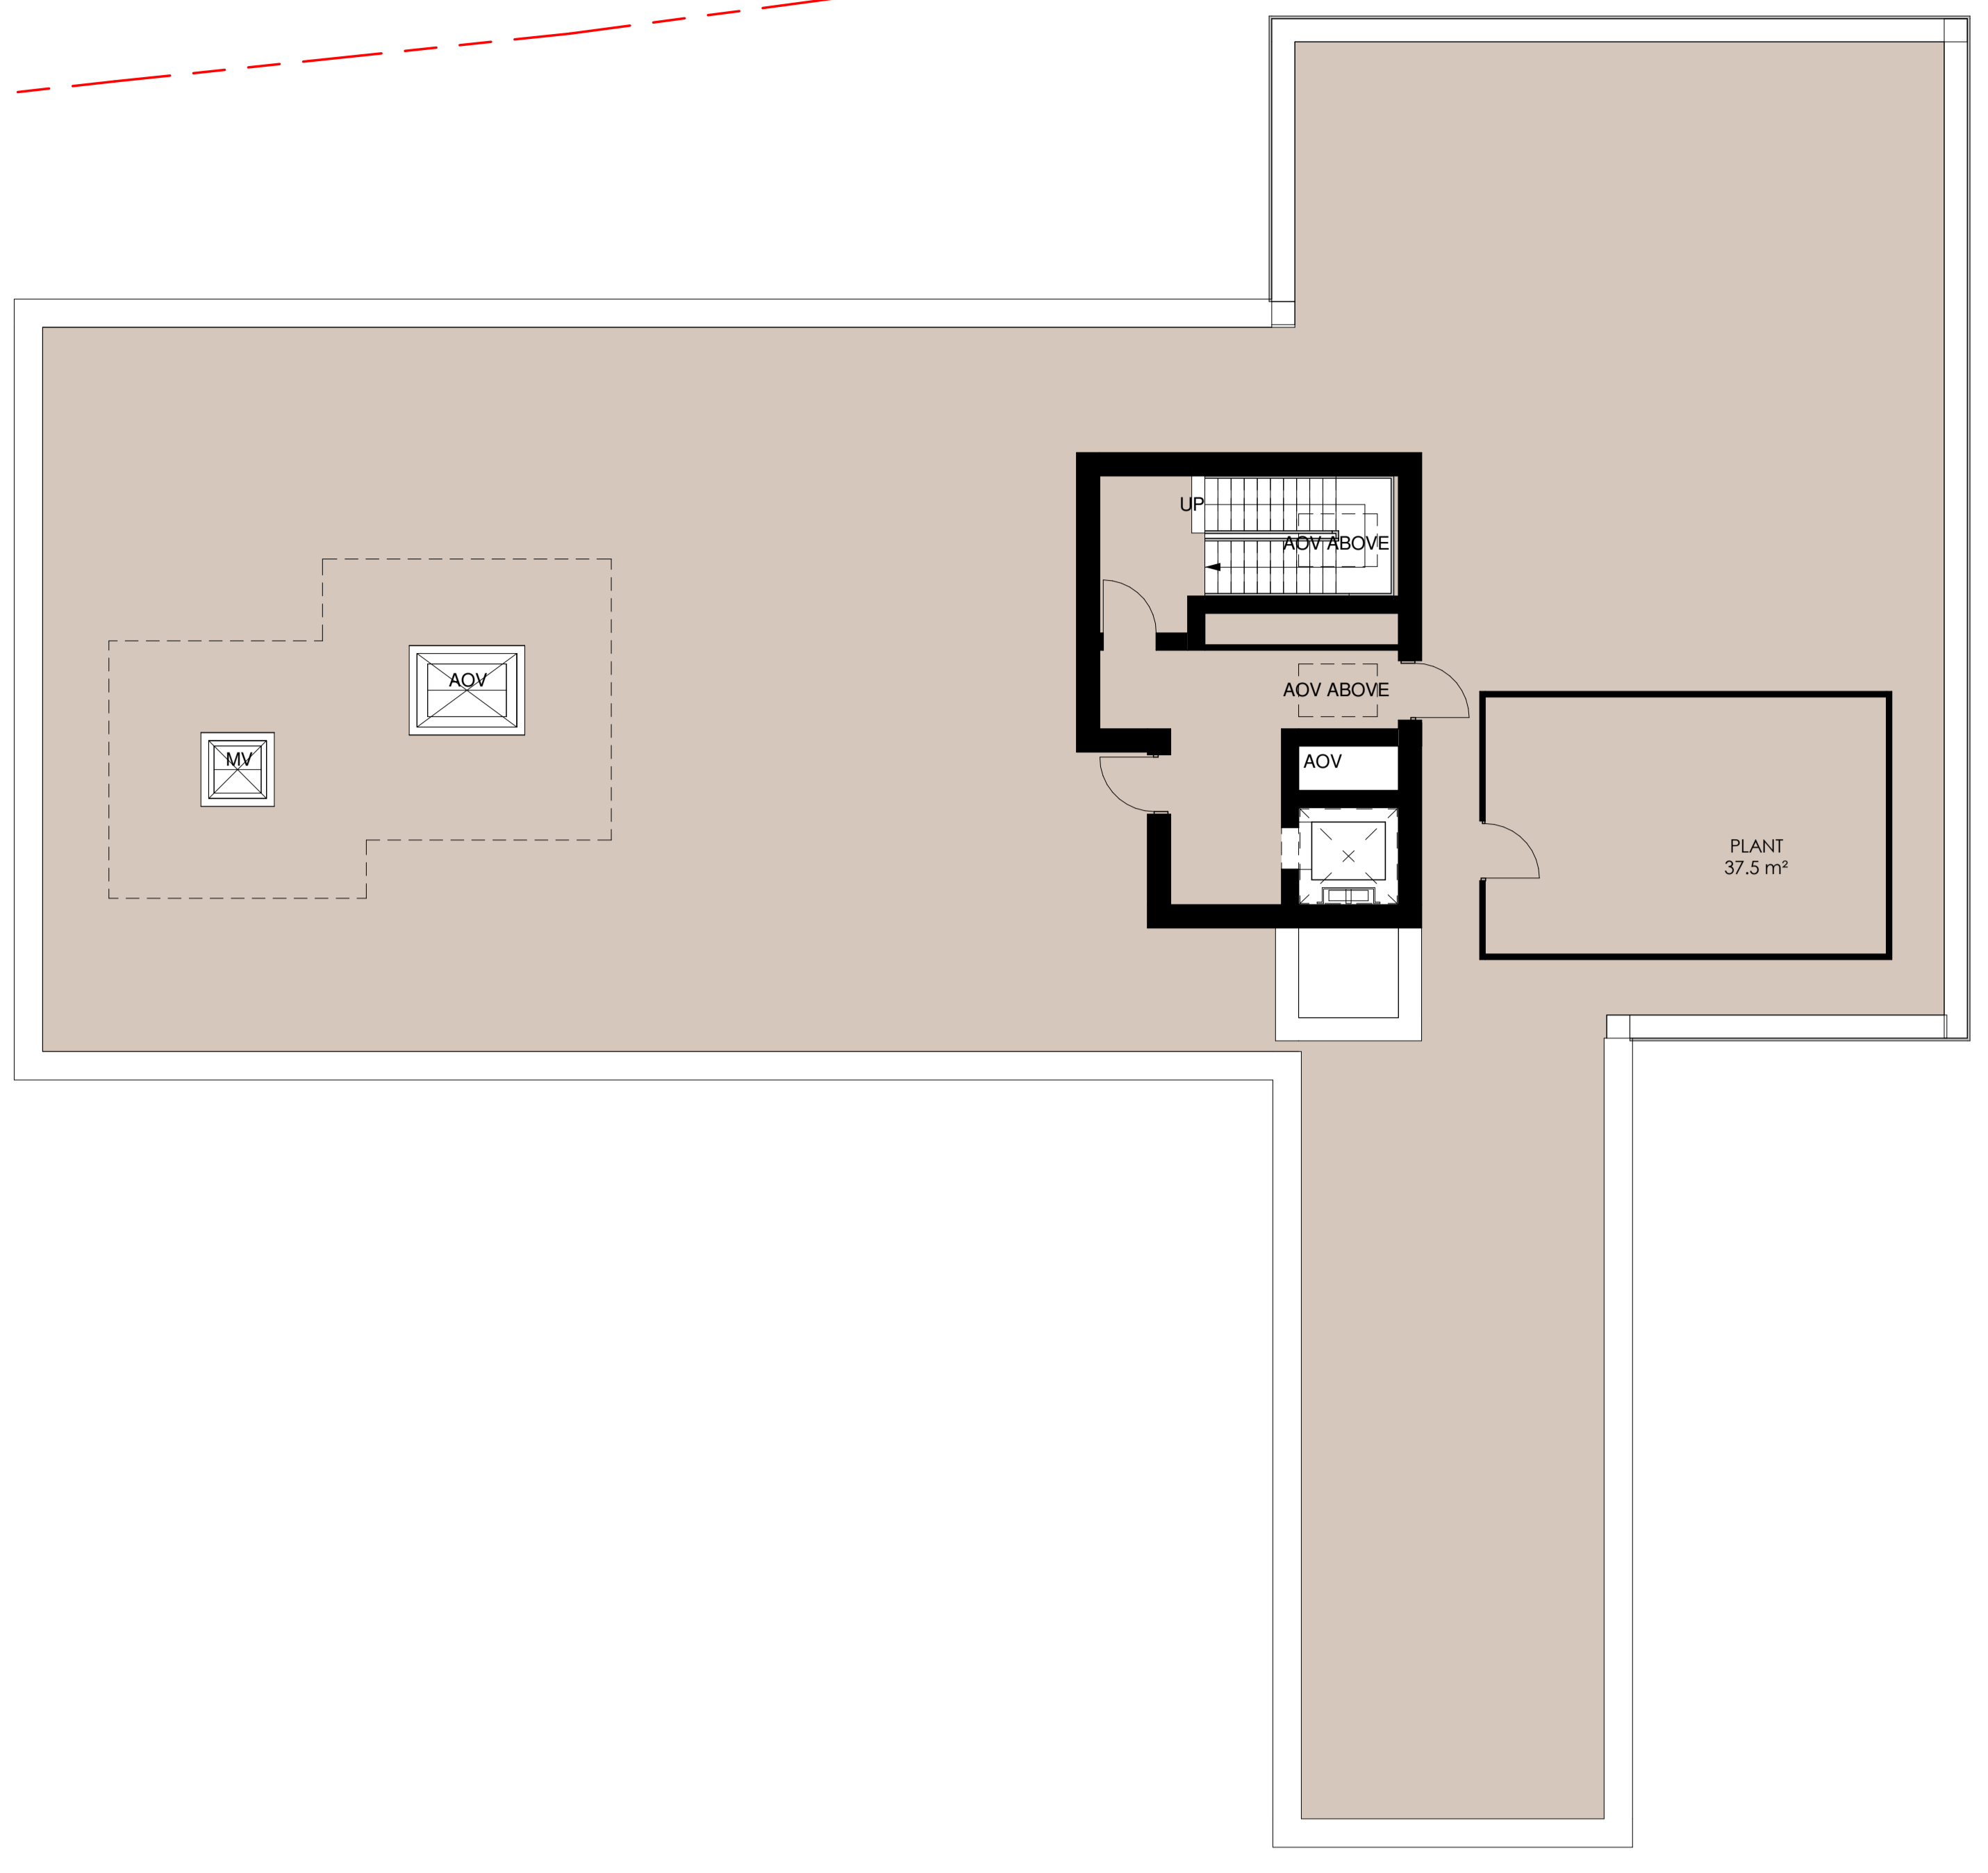

note: all dimensions to be checked on site before commencement of the work. if the drawing exceeds the boundaries any work the architect can be informed before work is commenced. the drawing is copyright. revision (drawn) (checked) (date) (by) (for) (of) (reason)

rev	date	description	drawn	check
1	23.05.2022	issued for comments	PL	SC

