




Ground Floor Plan

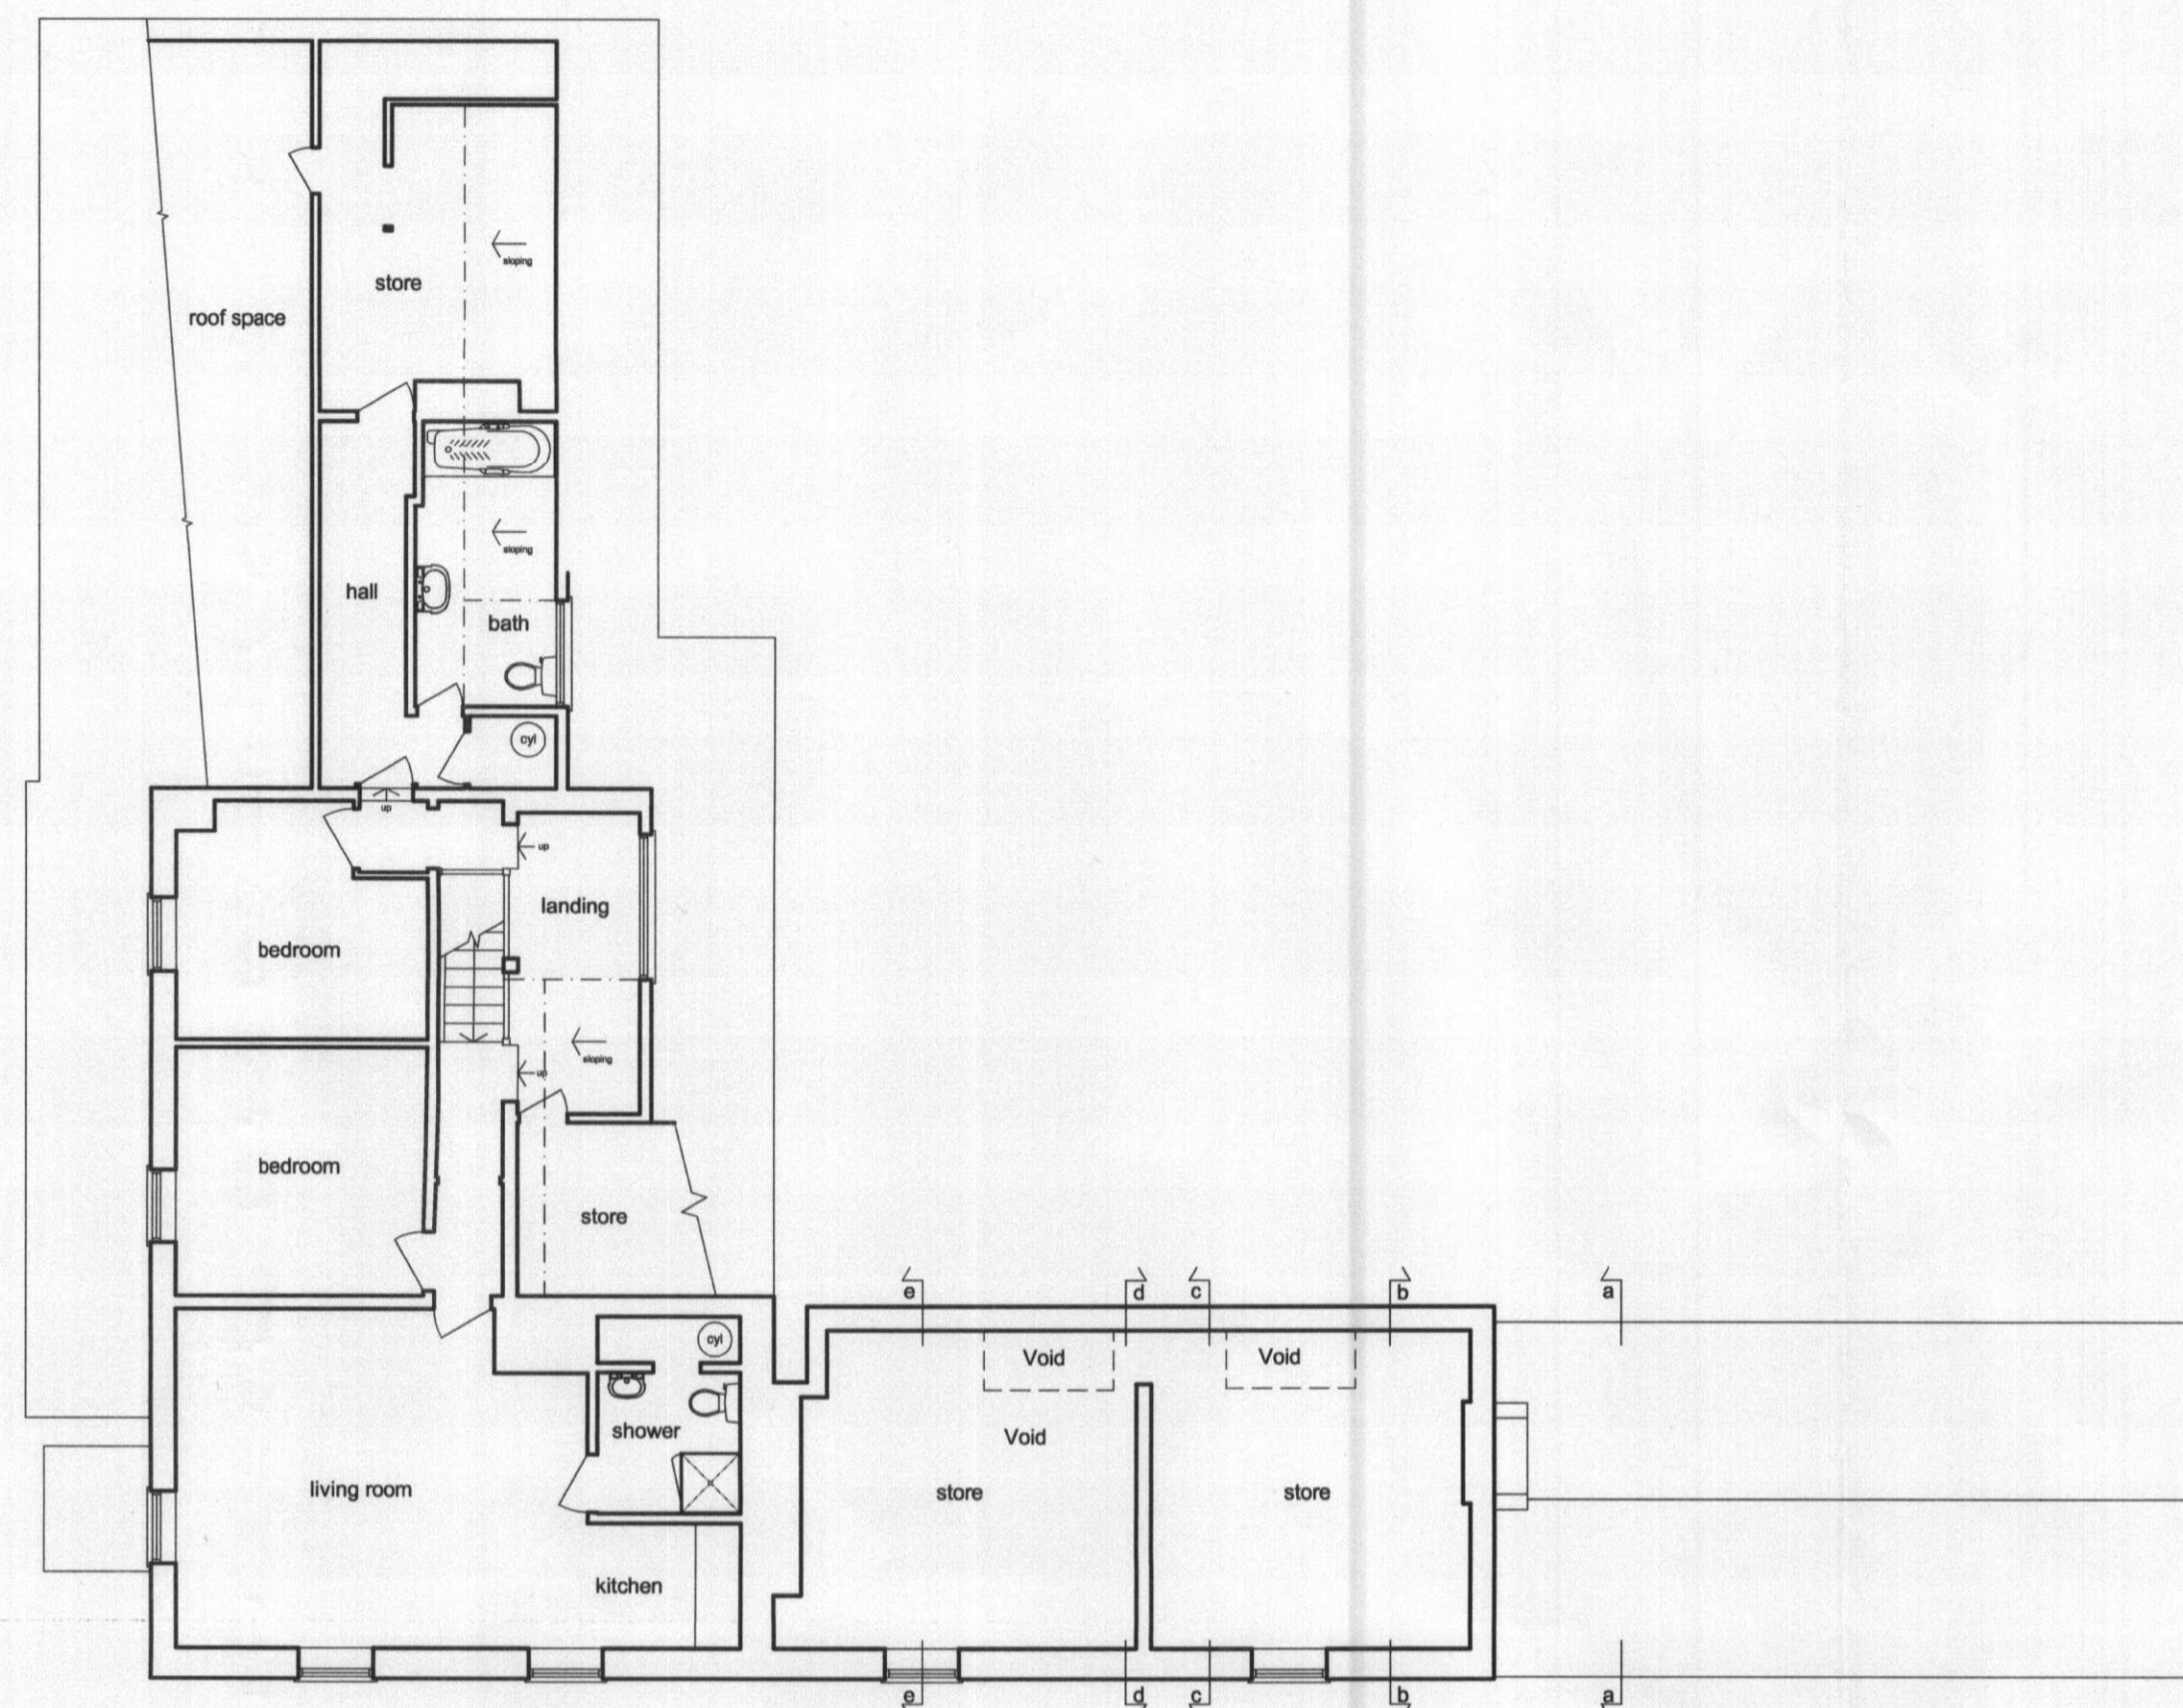


First Floor Plan

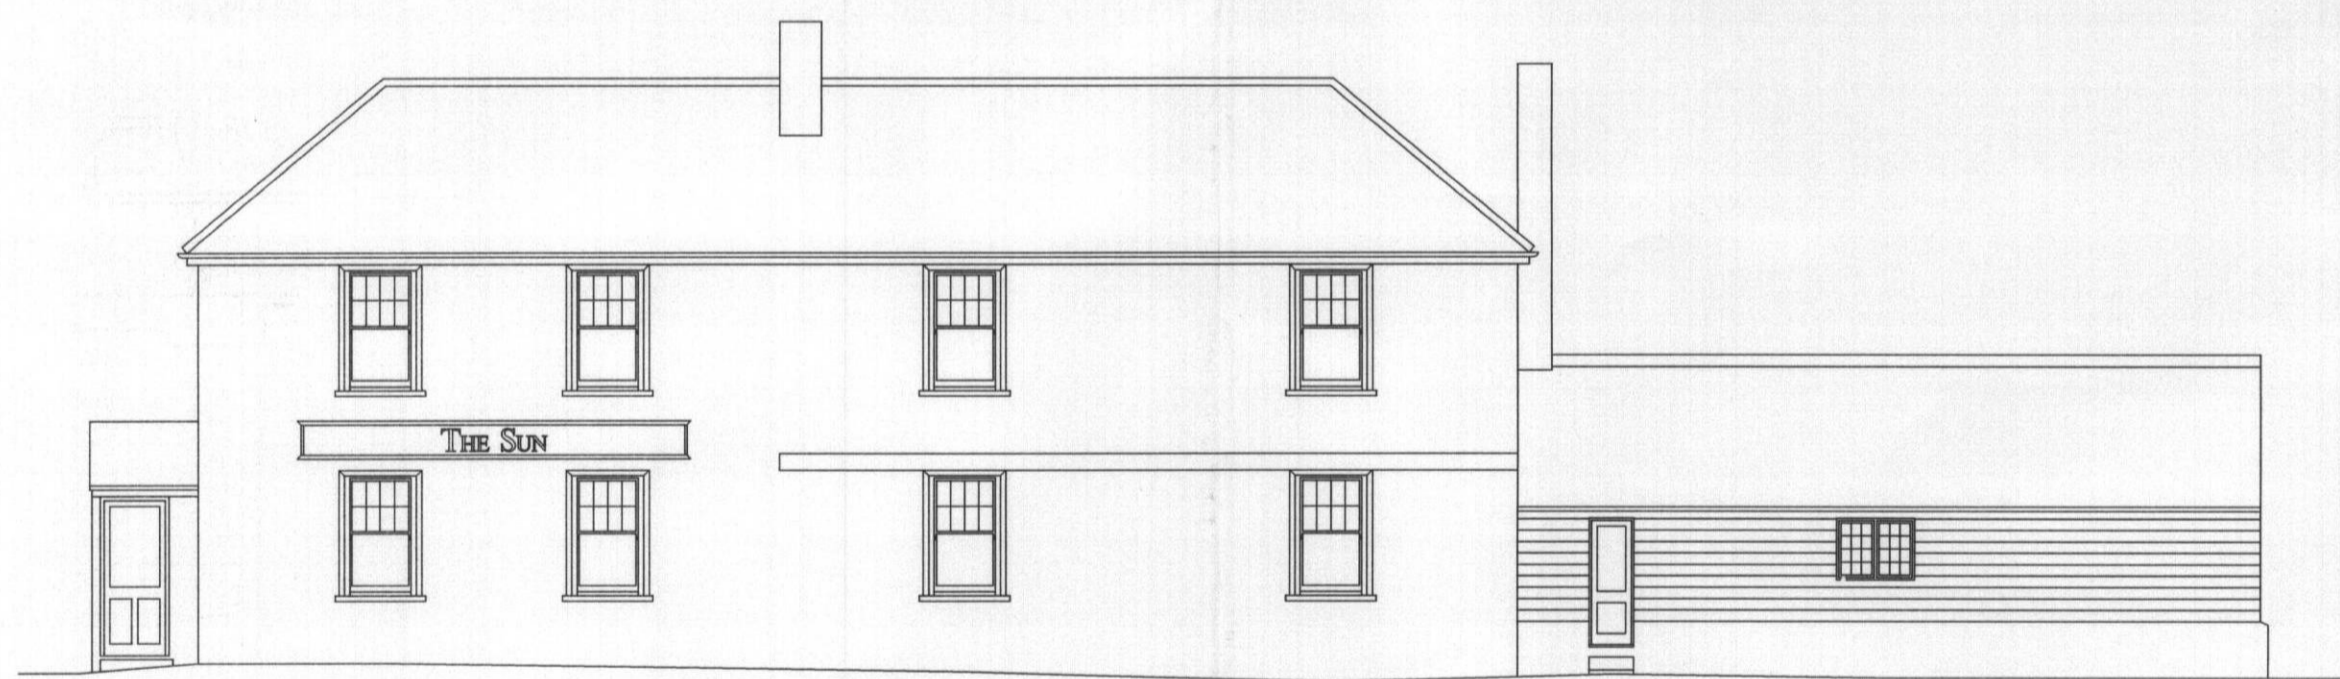


east elevation

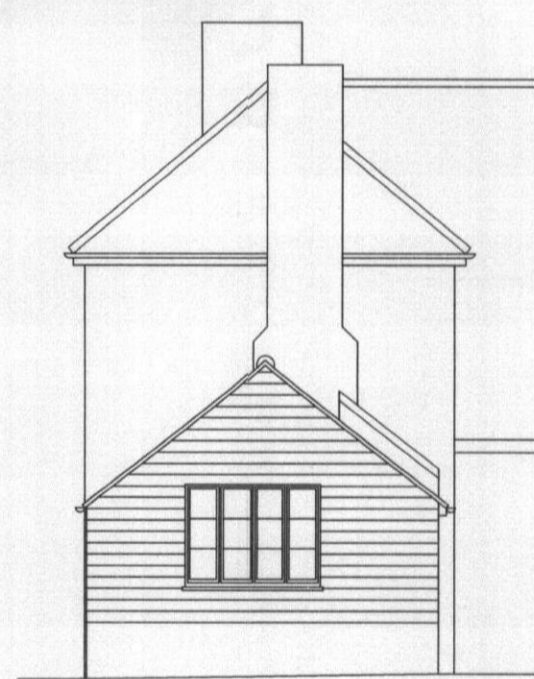


north elevation

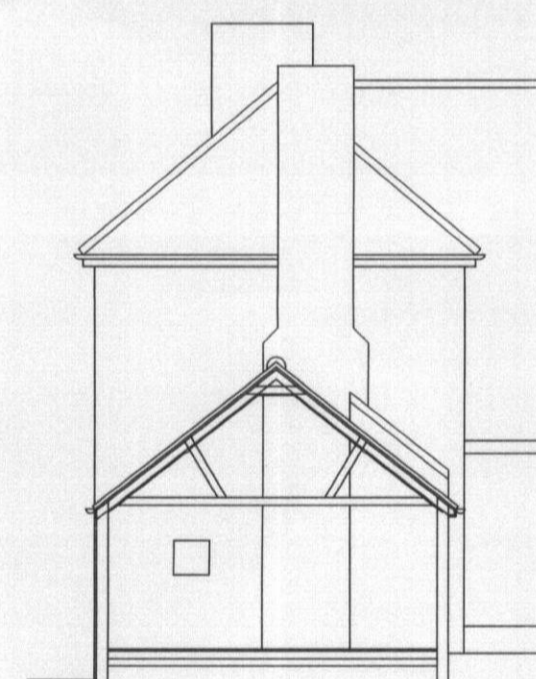


Section A - A

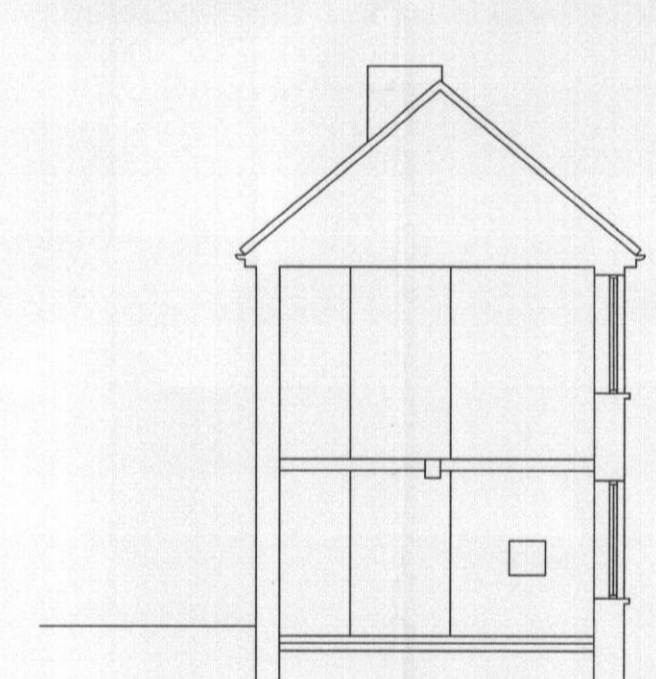


Section B - B

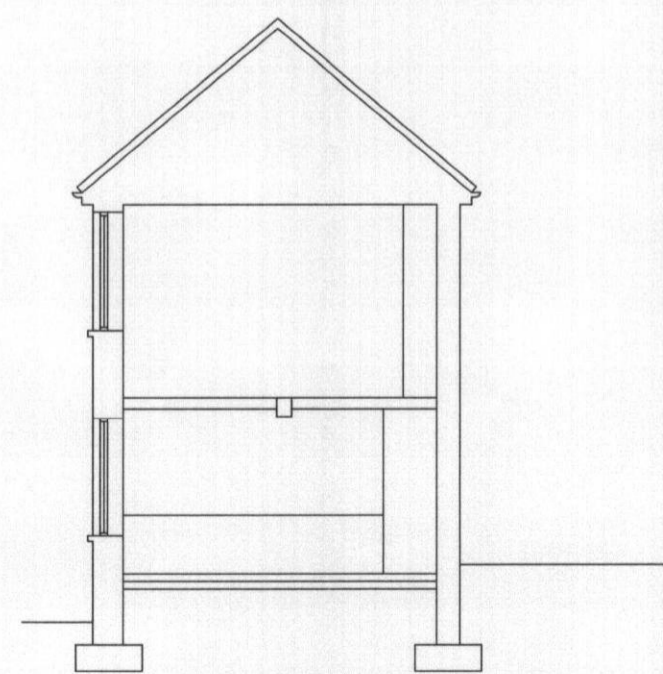


Section C - C

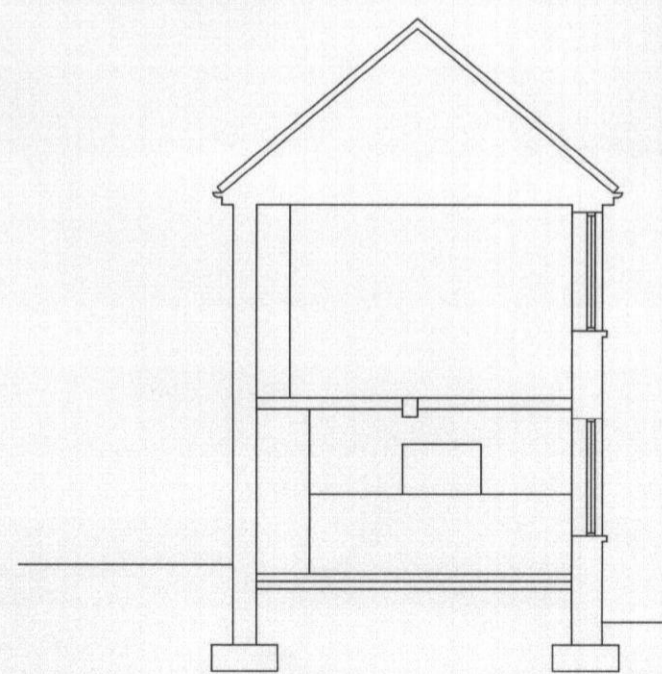

Section D - D

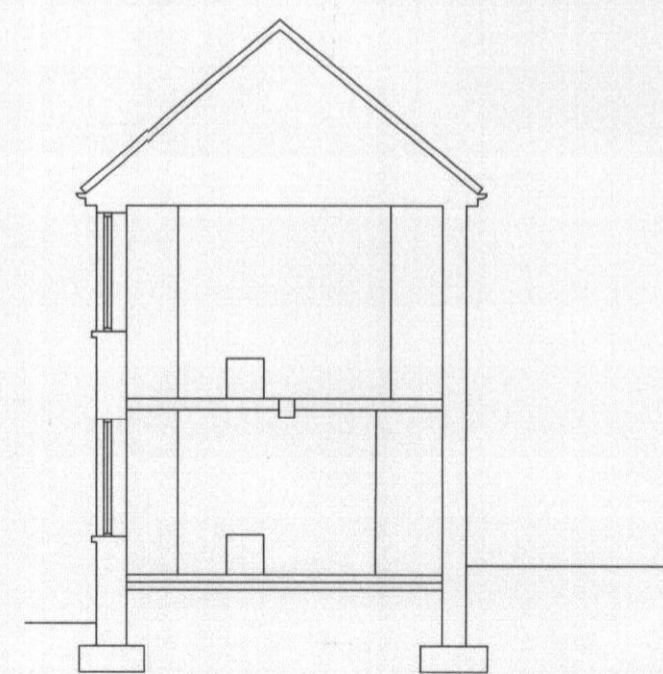

Section E - E

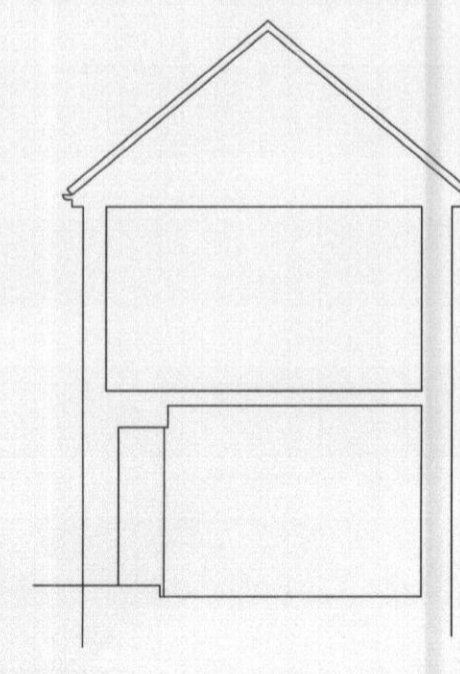

Section F - F

notes:
 any discrepancies should be reported immediately
 all dimensions should be checked on site prior to commencement of work
 site/survey based on ordnance survey information provided by prodact systems plc, (www.promap.co.uk) prodact does not guarantee that all past or current uses or features will be identified in the product
 the product does not give details about the actual state or condition of the site nor should it be used or taken to indicate or exclude actual suitability or unsuitability of the site for any particular purpose, or relied upon for determining suitability or value, or used as a substitute for any physical investigation or inspection.
 drawings to be read in accordance with the dwelling emission rate (der/ter) calculation. the building must be built 'as designed' meeting the criteria set for air permeability.
 © HERTFORD PLANNING SERVICE

hps Hertford Planning Service
 Architecture & Planning
 Westgate House, 37-41 Castle Street, Hertford, Herts SG14 1HH
 Tel: 01992 552173 Fax: 01992 587643
 Email: contact@hertfordplanning.co.uk www.hertfordplanning.co.uk

Chartered Institute of Architectural Technologists

Client Mr O. Smith
 Project The Sun Public House Judges Hill Northaw EN6 4NL
 Drawing Building survey

Date 14/11/2008
 Scale 1:100
 Sheet size A1
 Drawn mRn

AMENDMENT
 2 1 NOV 2008
 SB/2008/1879/FP
 NO: SB/2008/1880/LAS

1:2500	0	1	50m	100m	200m
1:1250	0	5m	25m	50m	100m
1:500	0	2m	10m	20m	40m
1:200	0	1m	5m	10m	20m
1:100	0	0.5m	2m	4m	8m
1:50	0	0.25m	1m	2m	4m