


**NOTES**

© copyright reserved


All dimensions must be checked on site. Do not scale this drawing. Use only figured dimensions. The contractor is responsible for taking and checking all dimensions and levels.

Revisions:

Date:

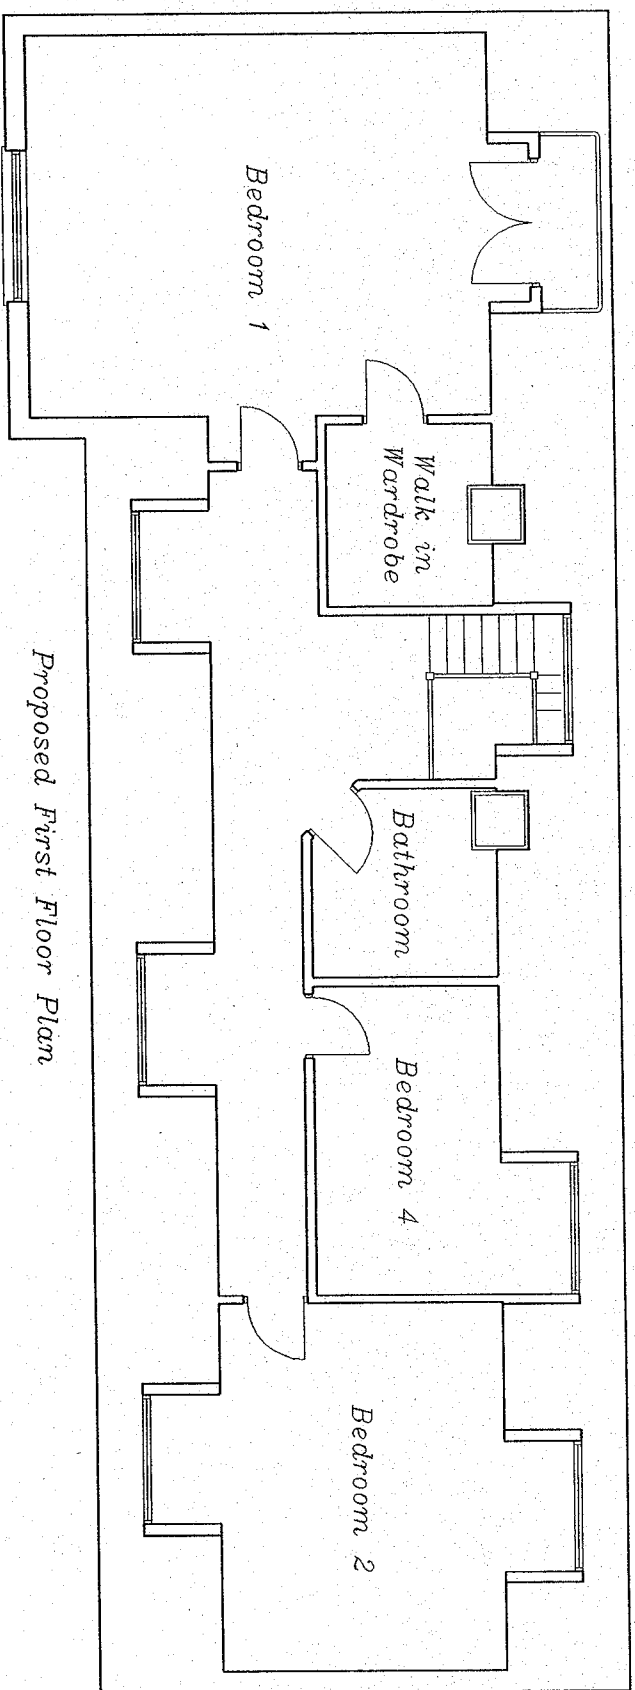

Proposed First Floor Plan

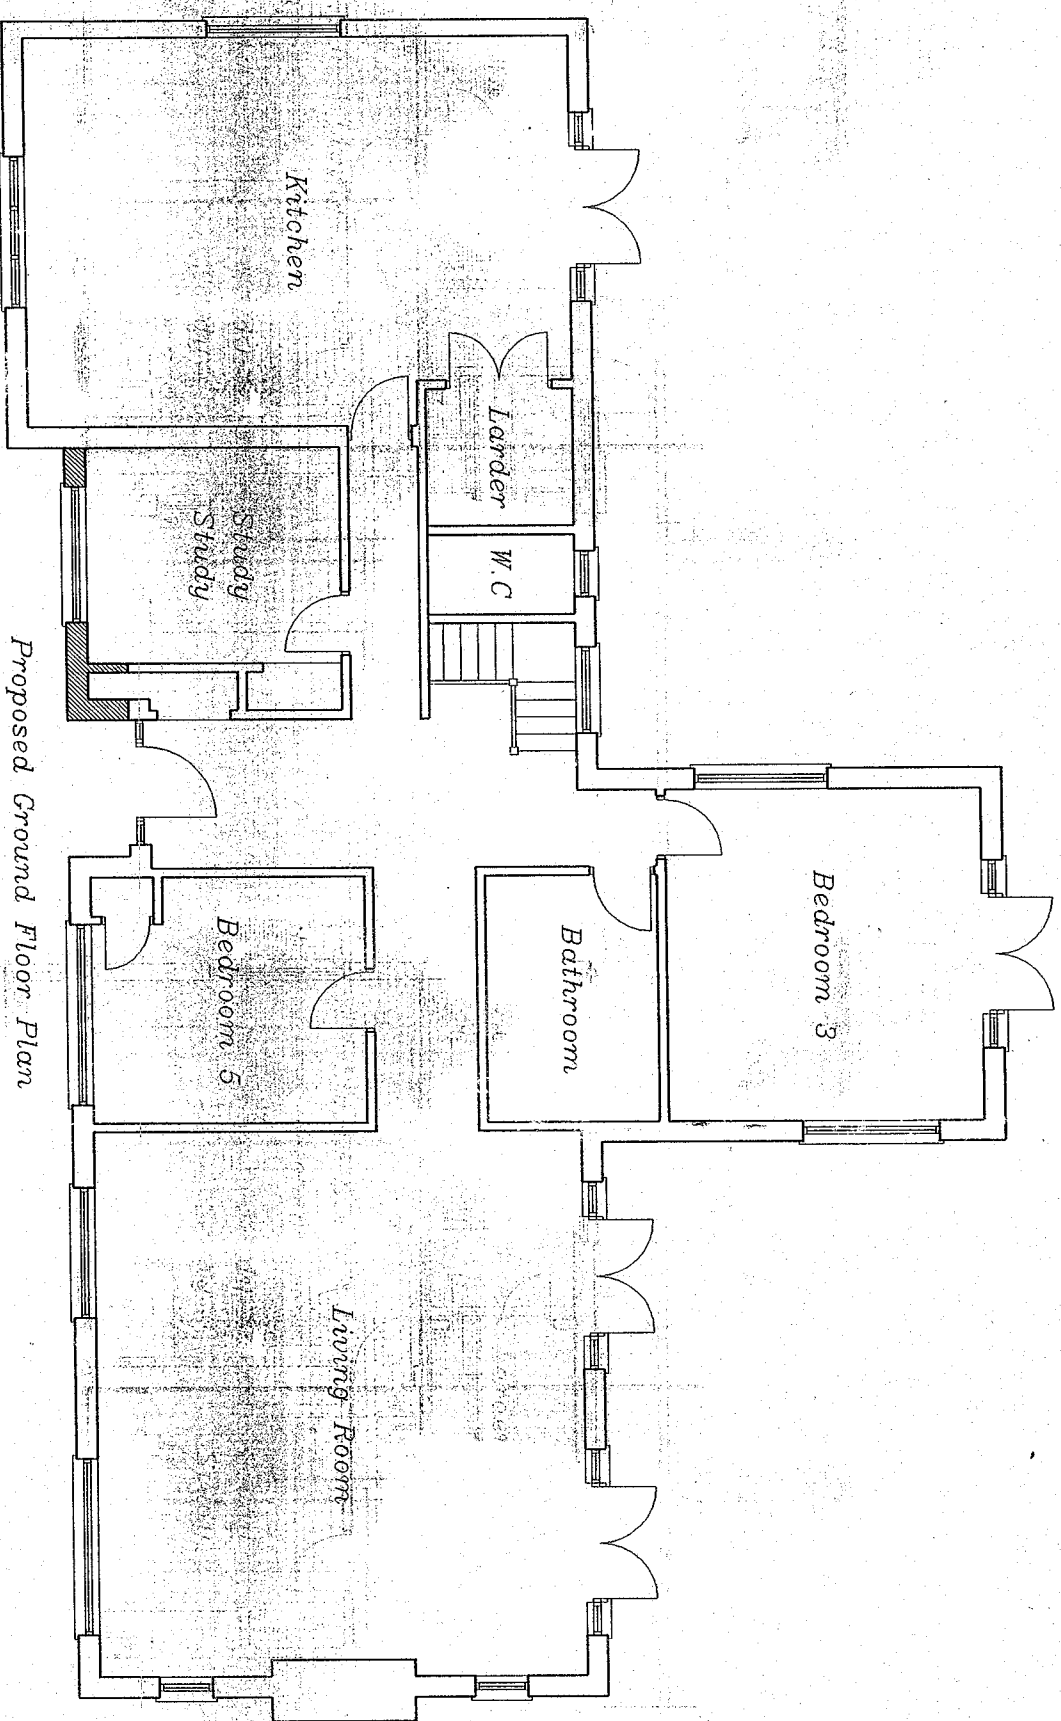

Proposed Ground Floor Plan

AMENDMENT  
- 7 APR 2008  
NO: S6/2008/219/FP

**Paul Samson**  
Chartered Surveyors  
12 Old Park Buildings  
Grange Park, London, N21 2EU  
Tel. 020 8350 6070  
Fax. 020 8482 1164  
E mail: plansam@hotmail.com



Project:  
**The Forge**  
5 Bell Lane  
Brookmans Park  
Herts AL9 7AY

Client:

Drawing Title:  
**Proposed 2 Storey Extension**  
Proposed Floor Plans

Rev.	Scale:	Date:	Drawn:	Checked:
	1:100	Jan. 08	BS/PKS	
Dwg. No.: <b>1239 - 09C</b>				Rev.

Drawing Status:  
**Planning**