




issued on the condition that it is not copied or disclosed by, or to, any unauthorised persons without prior consent in writing from IPS.  
 All dimensions to be checked on site prior to any fabrication.  
 All errors, omissions/discovered inconsistencies to be reported to the CA immediately.  
 Drawings show design intent only.  
 DO NOT SCALE DRAWING

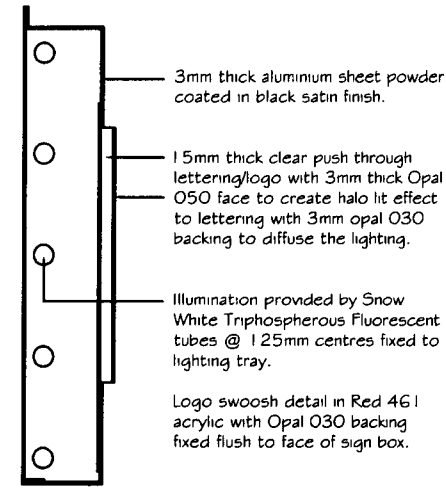

Section Through Lettering

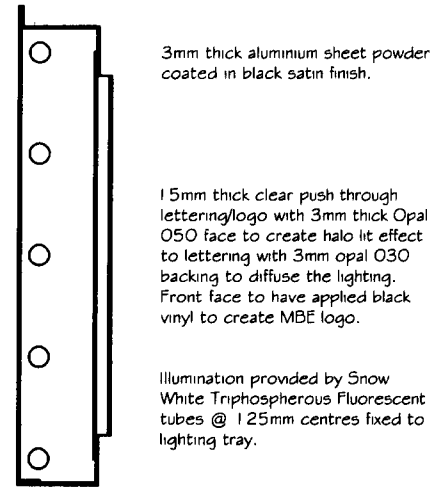

Section Through Logo

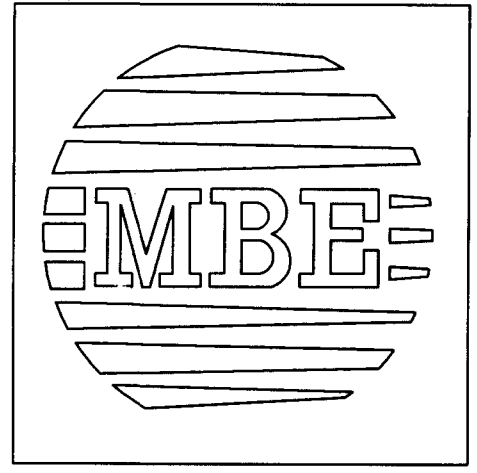

Elevation of Logo


Internally illuminated logo constructed from Opal acrylic overlaid with 3M Scotchal Translucent Film Series 3630 MBE Black applied to create logo over white acrylic block pushed through panel by 20mm as lettering on main fascia.

CONSTRUCTION DETAIL (Not to Scale)

OFFICE COPY

AMENDMENT  
 11 FEB 2008  
 NO: 56/2008/170/AD

PLA 3  
 11 FEB 2008

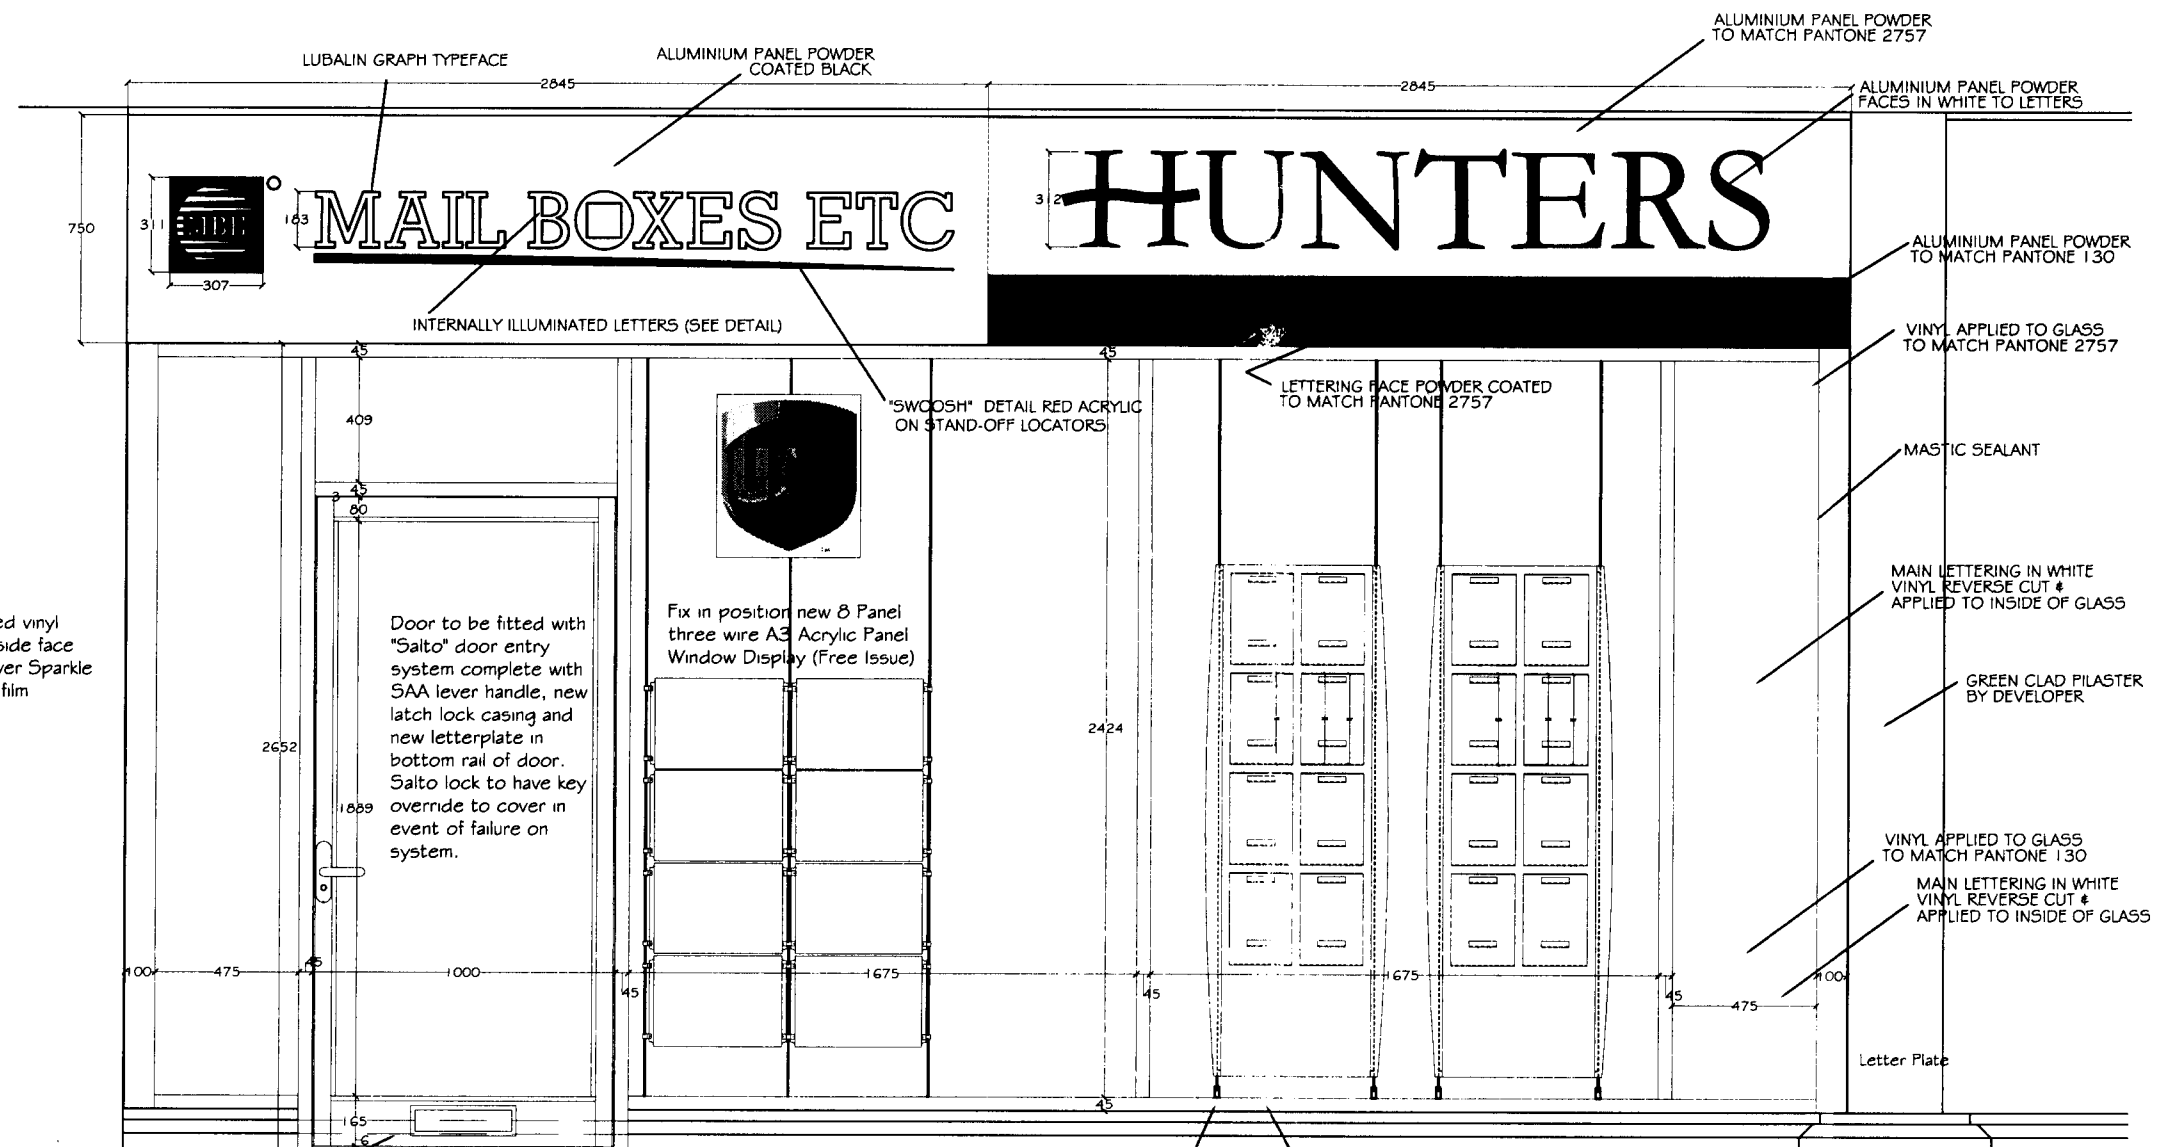

Shopfront Elevation - Proposed

Reverse cut frosted vinyl logo applied to inside face of glass in 3M Silver Sparkle or equivalent vinyl film

Cut back existing brick plinth to form new opening for shopfront entrance door with mitre brick fitted at opening to trim into new sashwork. Make good to DPM as required. New shopfront door to be fitted with mill finish aluminium threshold, letterplate, Dorma (or equivalent) overhead door closer with non-hold back facility and new Salto door entry system reference

New aluminium framed shopfront formed with 100x100mm & 100x45mm extruded sections all to be powder coated to match RAL 7015. Main sashwork to be glazed with a minimum of 10.8mm laminated safety glass all to BS6262 with door glazed with 8.4mm laminated safety glass all marked with a BS kite mark.

New shopfront to be fixed onto tanalised timber grounds with cill pressing over to match RAL 7015. Head of shopfront to be secured to tanalised softwood framework sheeted with 18mm thick exterior grade plywood for fixing of new fascia signage.

IPS

INTERIOR PROJECT SERVICES  
 55 Meadoway  
 Steeple Claydon, Bucks. MK18 2PA  
 Tel: 01296 730984. Fax: 01296 738606  
 email: gordon@interiorps.co.uk

client MAIL BOXES ETC

project 9 Parkhouse Court  
 HATFIELD  
 HERTFORDSHIRE AL10 9RQ

drawing SHOPFRONT ELEVATION  
 AS PROPOSED

scale 1:25 @ A3 date DEC 07 drawn GOR

number WD/1050/05 revision A