
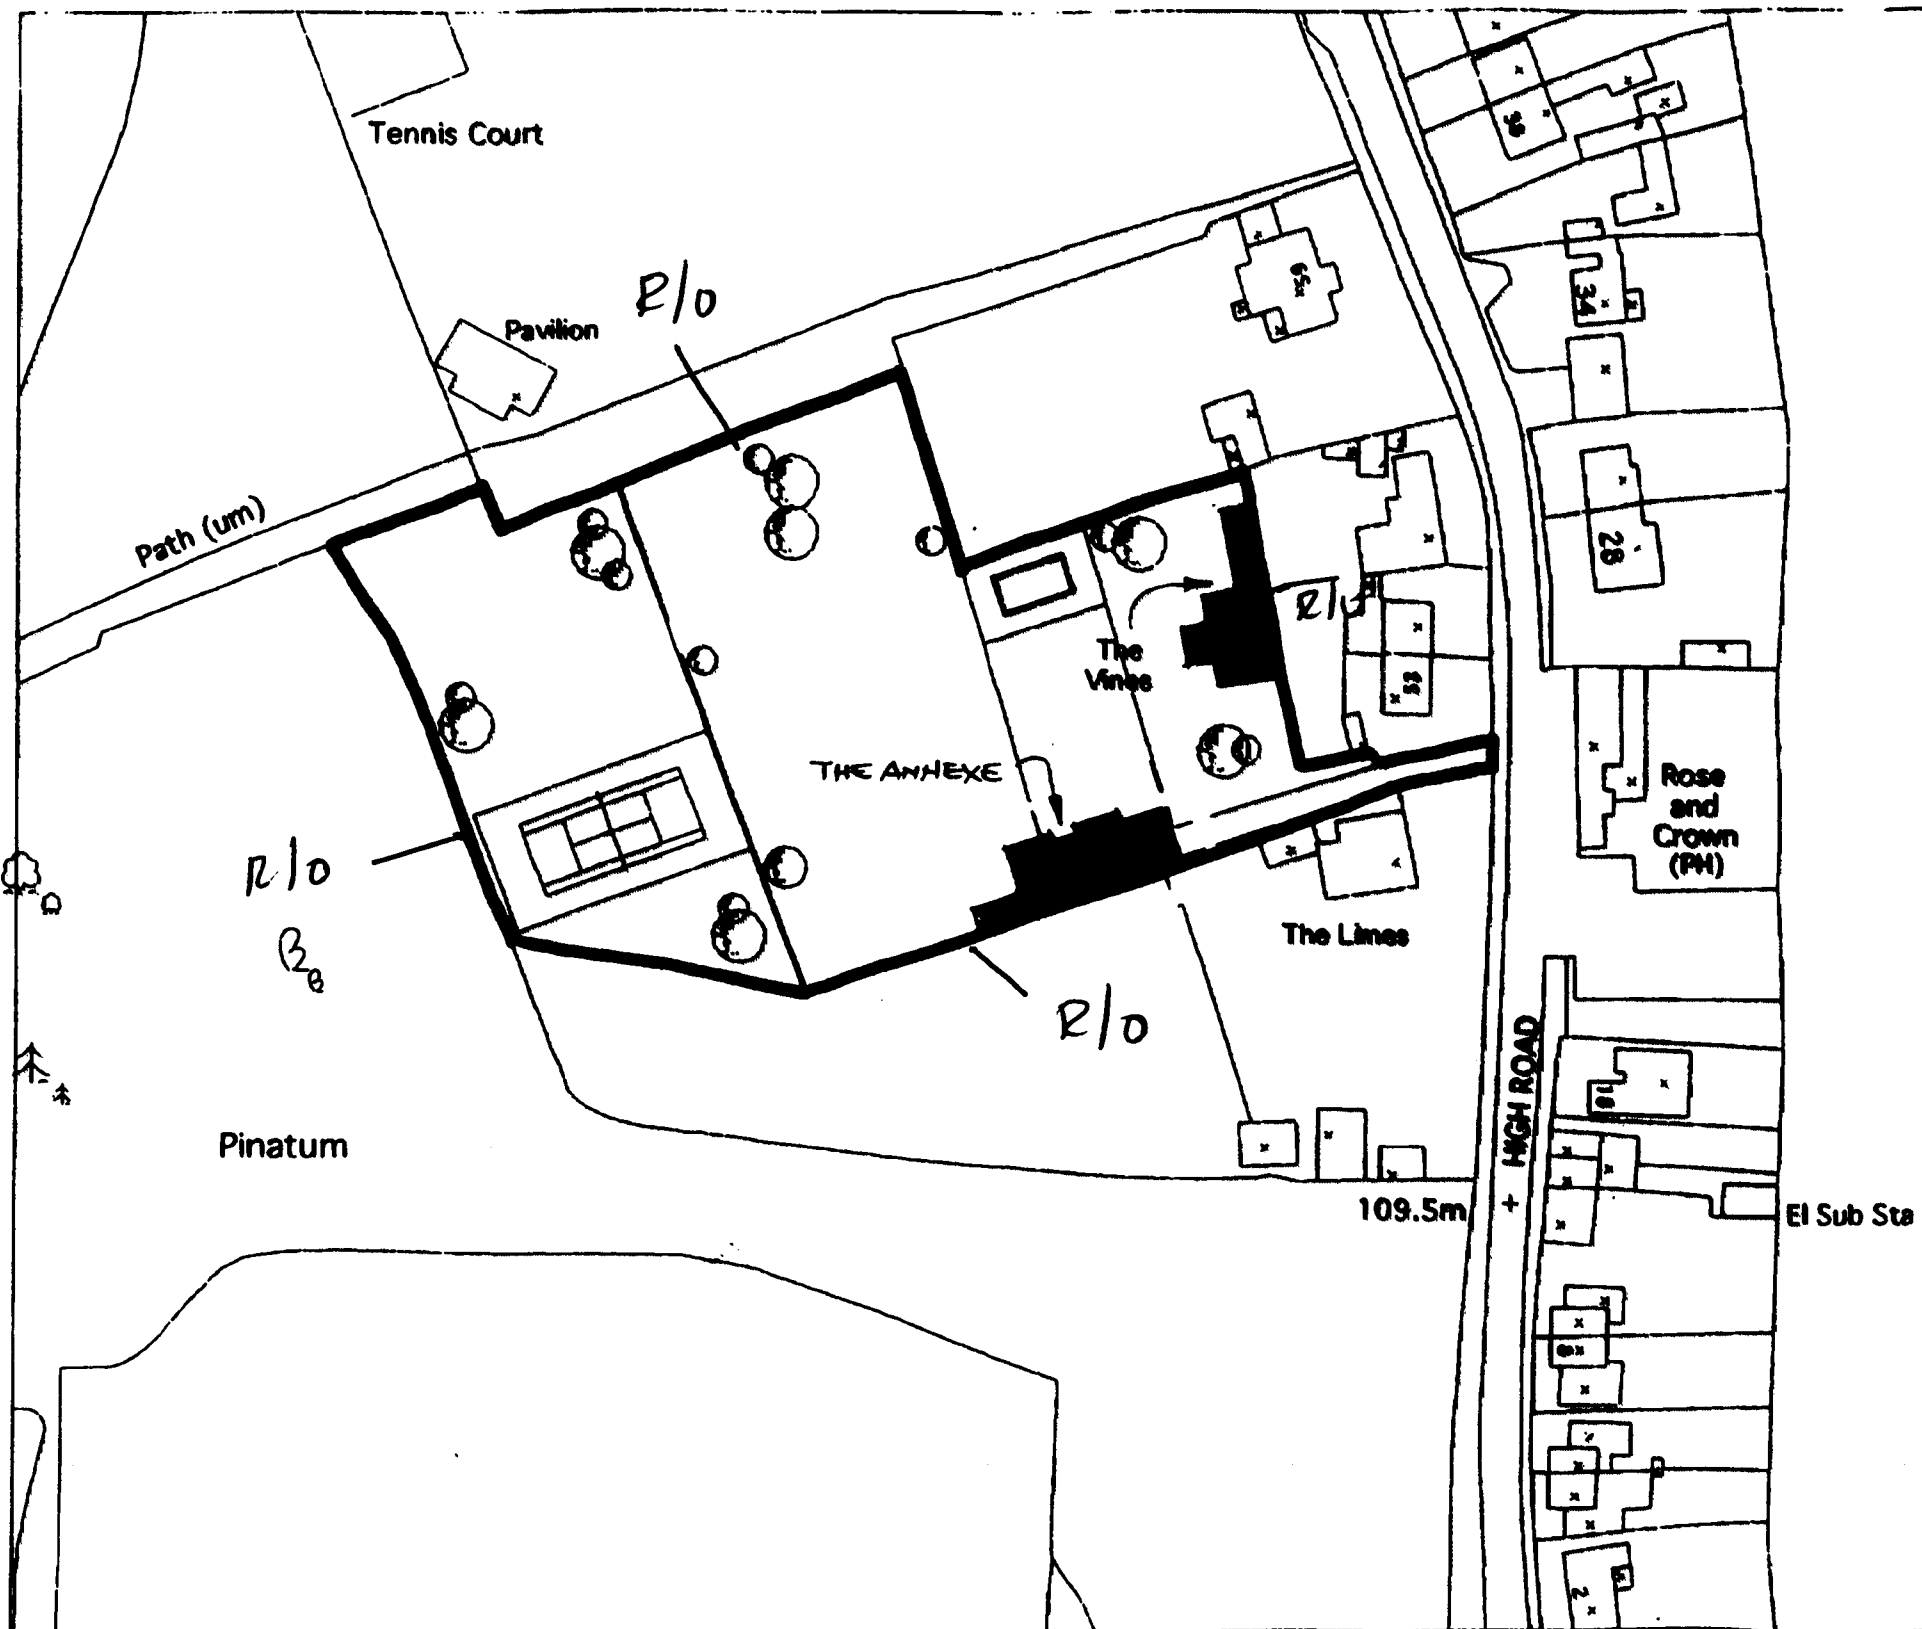


Curtilage of application site

Annexe building footprint

The Vines footprint

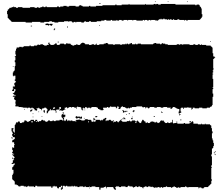

AMENDMENT  
12 MAY 2008  
NO: S6/2008/45/LB

Revision Date  
**Peter Newson Associates**  
Chartered Architects  
The Old Reading Room, 32 High Road,  
Essendon, Hatfield, Herts. AL9 6HW  
Tel: 01707 276595 Fax: 01707 260024

Job Title:  
The Vines  
High Road  
Essendon  
Herts.

Drawing Title:  
**Site Plan**

Date: May 08 Scale: 1:1000  
Job No. 528 Drawing No.: SP1  
Copyright © Do Not Scale