




Curtilage of application site

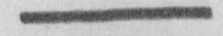

Annexe building footprint

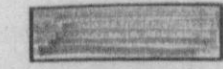

The Vines footprint

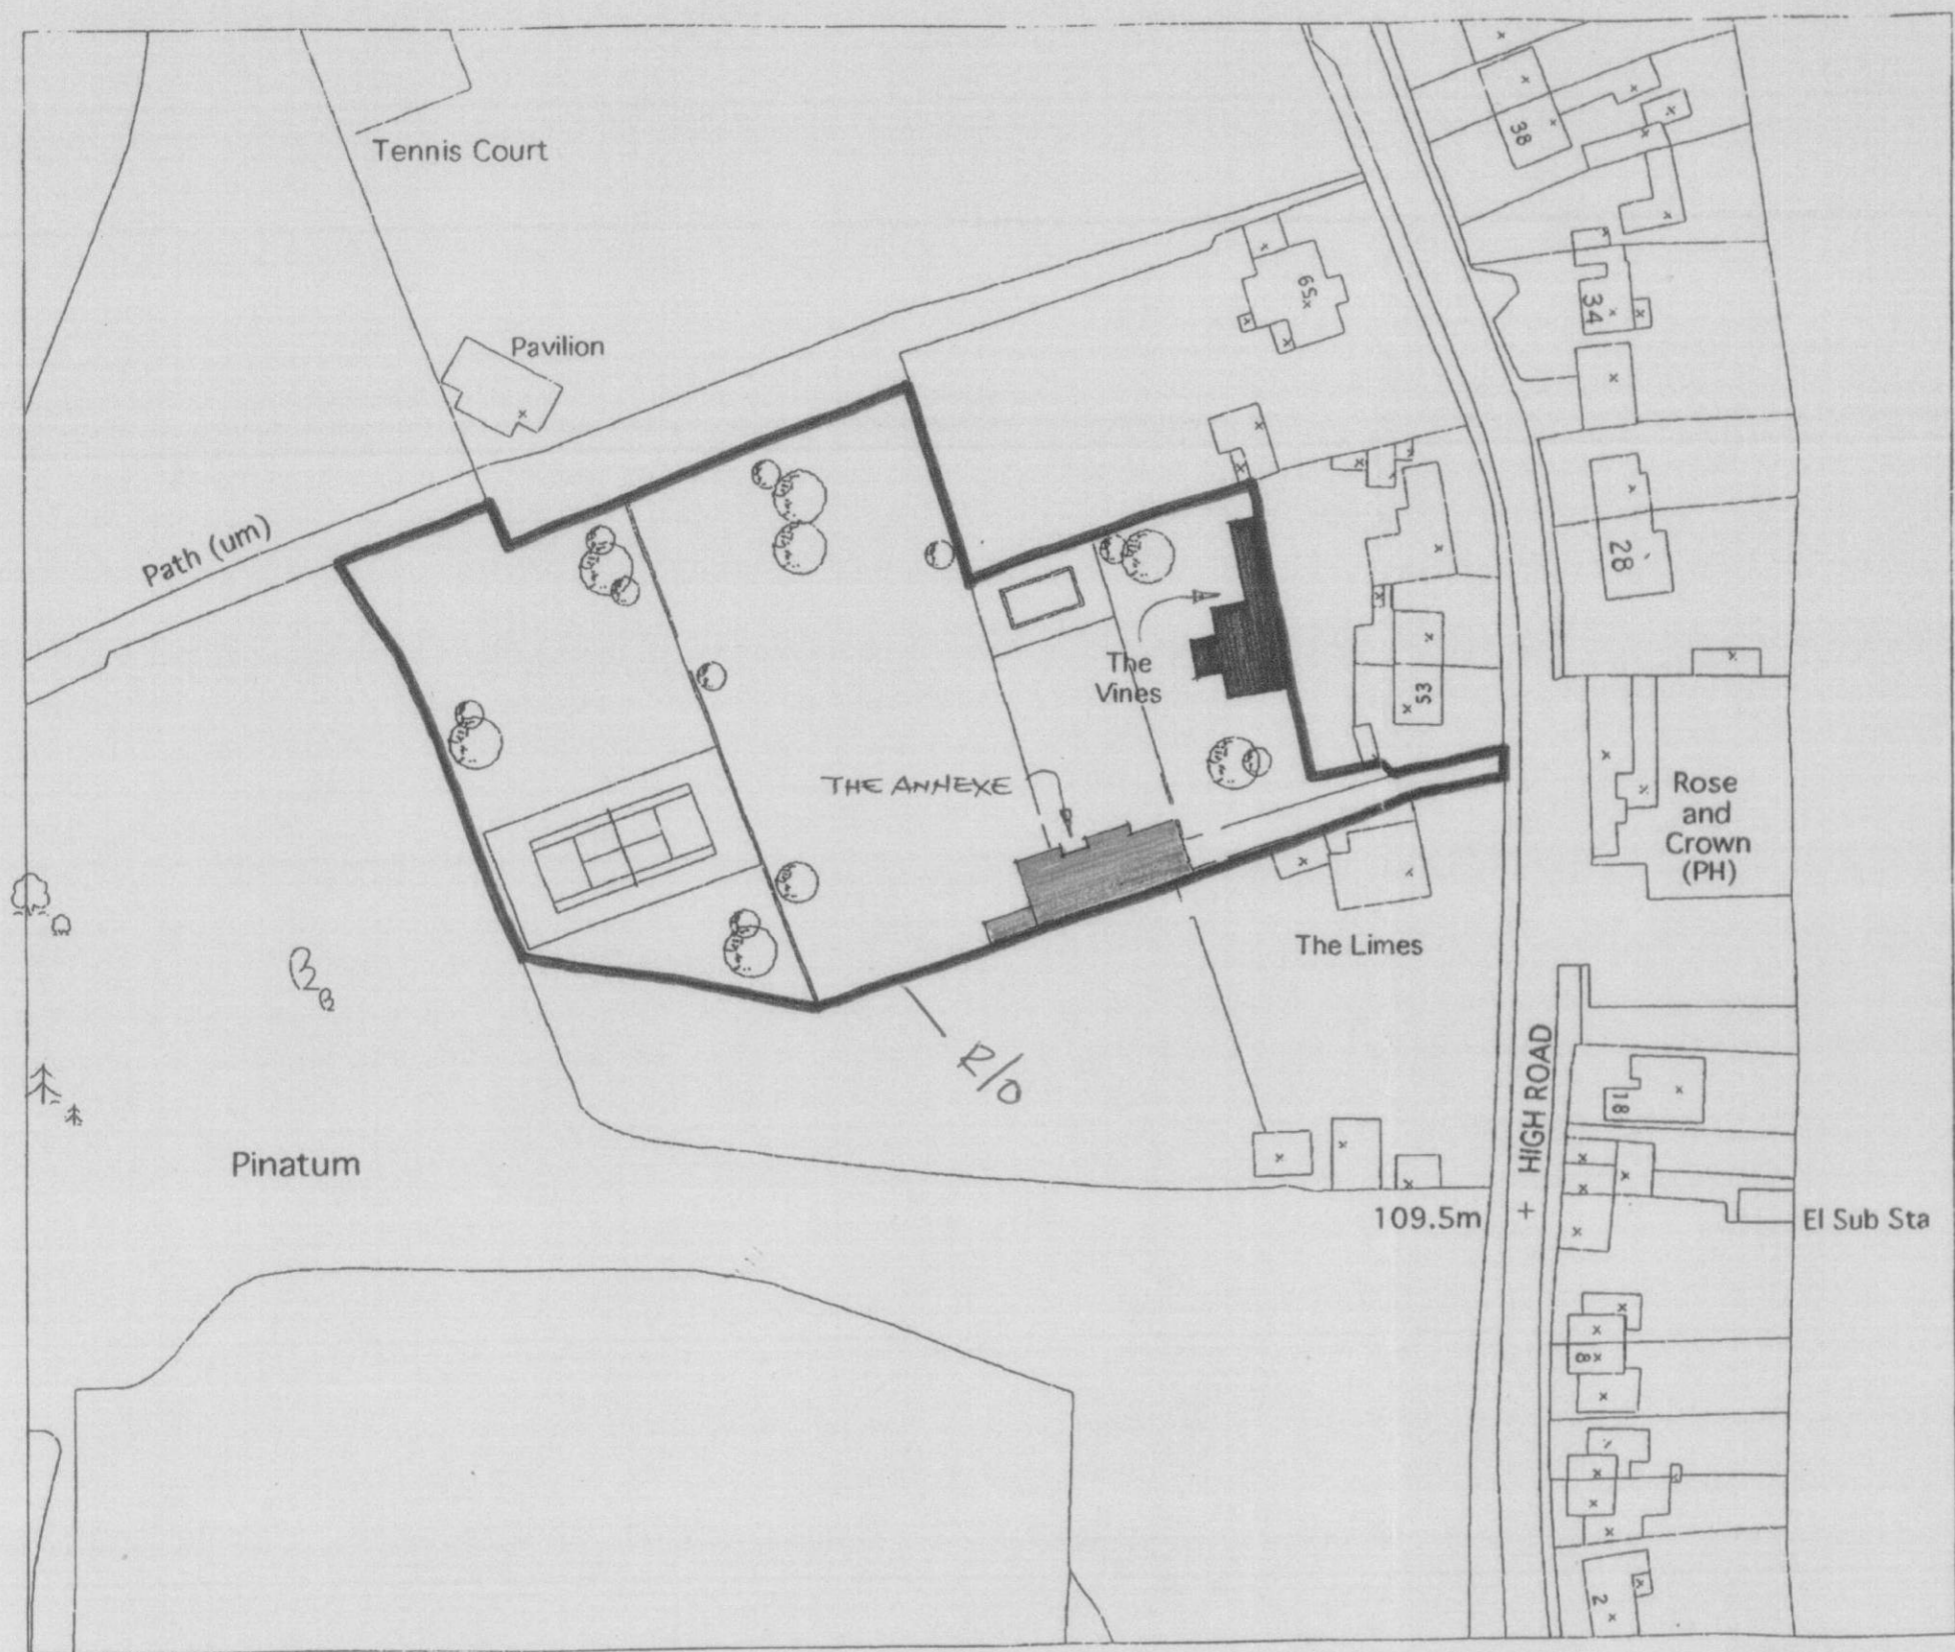

AMENDMENT  
 12 MAY 2008  
 NO: 56/2008/45/603

Revision \_\_\_\_\_ Date \_\_\_\_\_  
**Peter Newson Associates**  
 Chartered Architects  
 The Old Reading Room, 32 High Road,  
 Essendon, Hatfield, Herts. AL9 6HW  
 Tel: 01707 276595 Fax: 01707 260024

Job Title:  
 The Vines  
 High Road  
 Essendon  
 Herts.

Drawing Title:  
 Site Plan

Date: May, 08 Scale: 1:1000  
 Job No. 528 Drawing No.: SPI  
 Copyright © Do Not Scale