



Section




South West Elevation

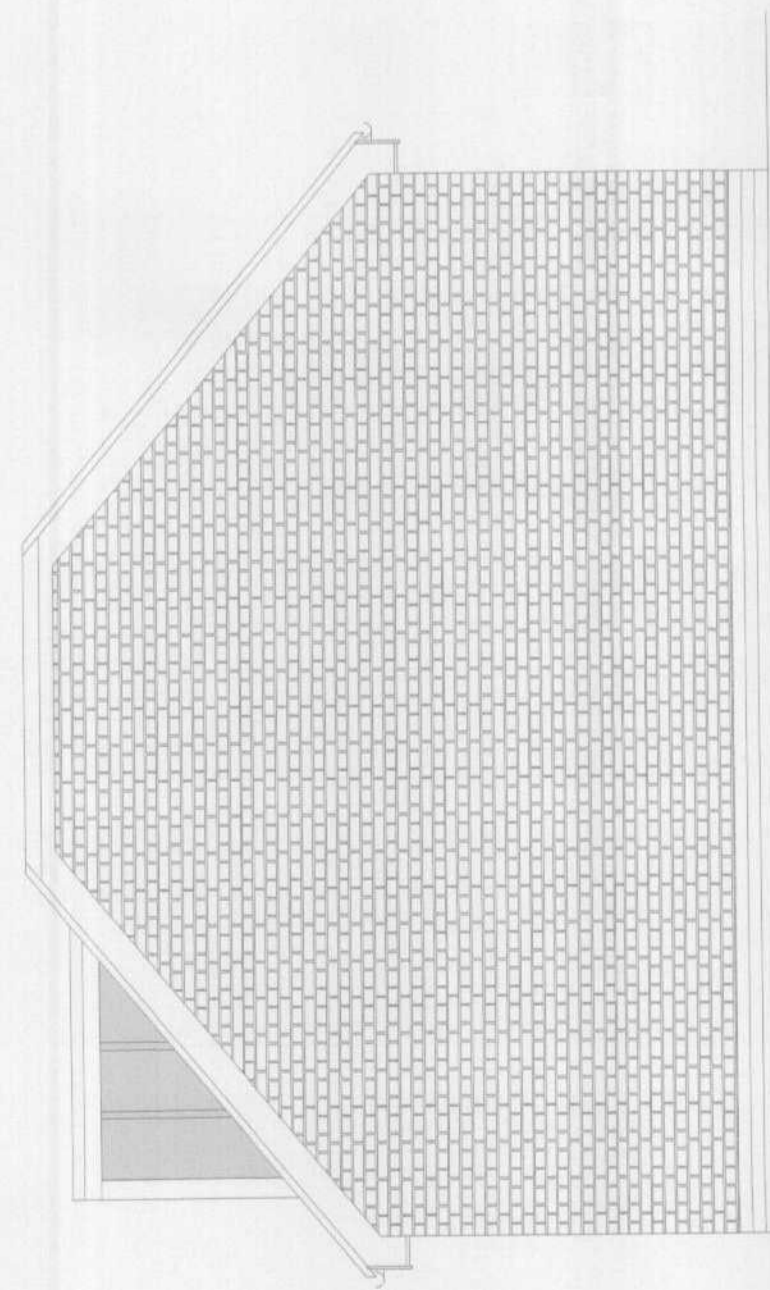


North East Elevation

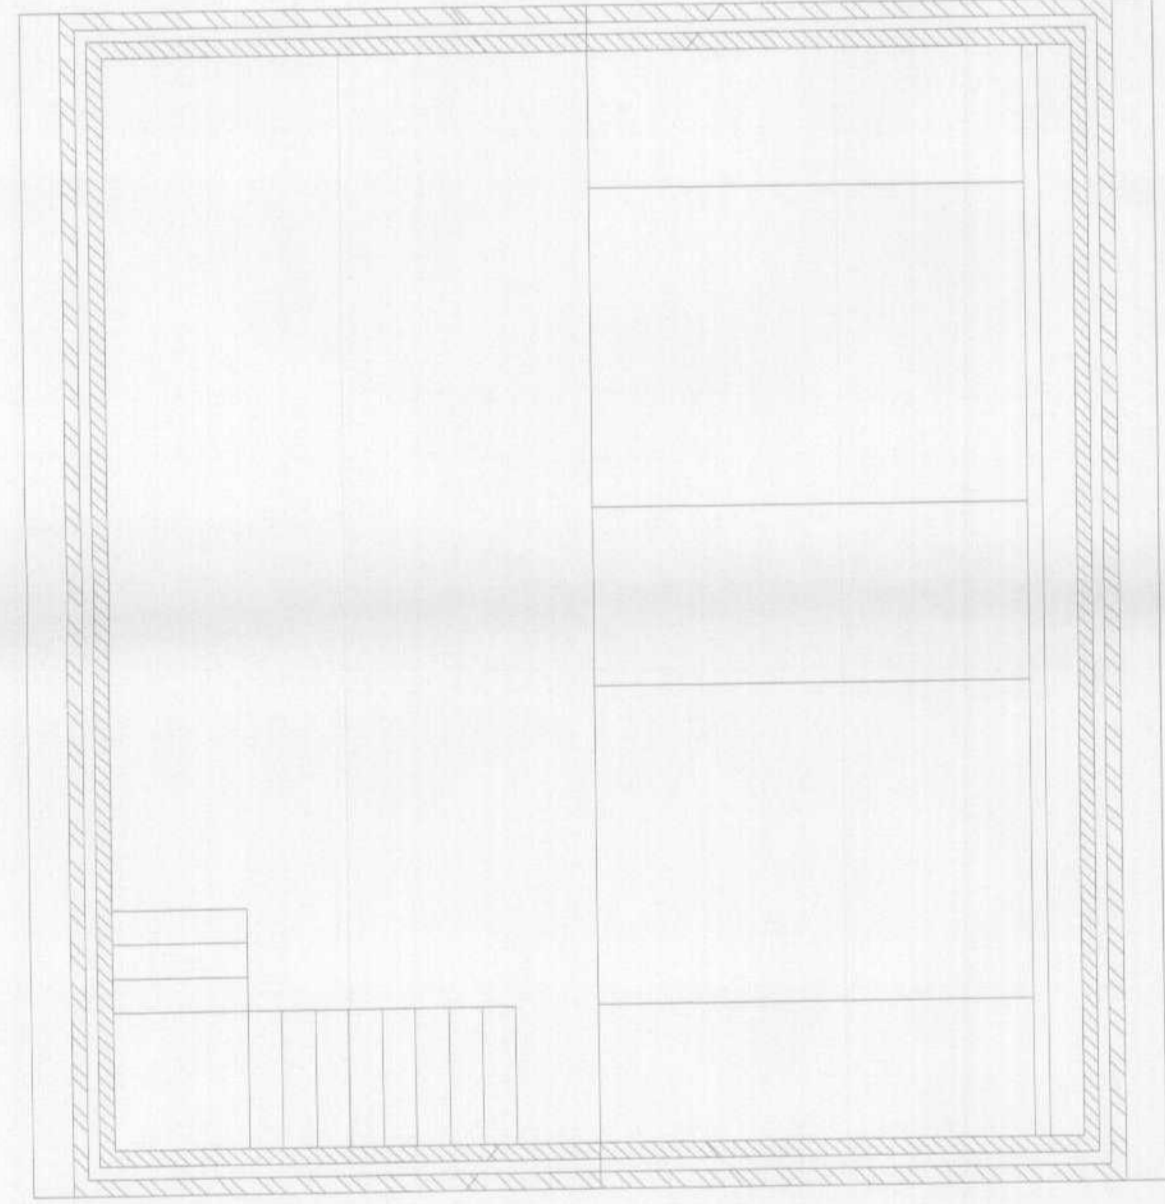


First Floor

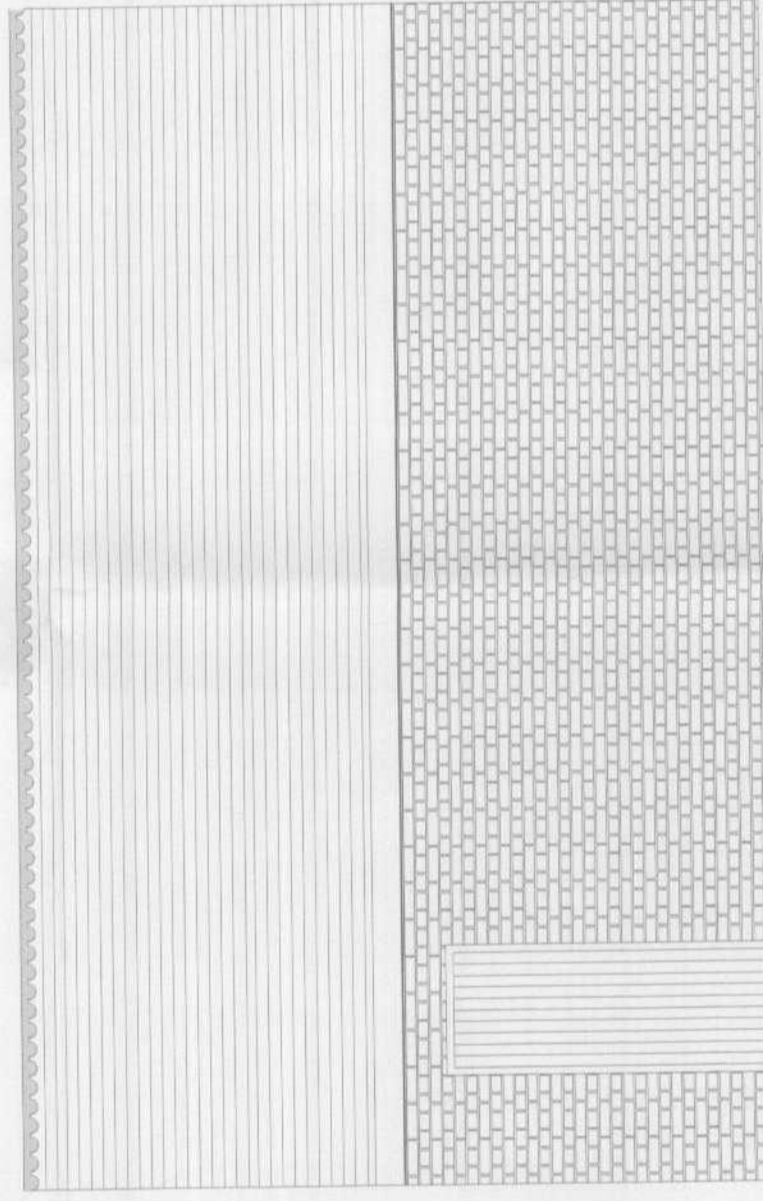


Rear Elevation

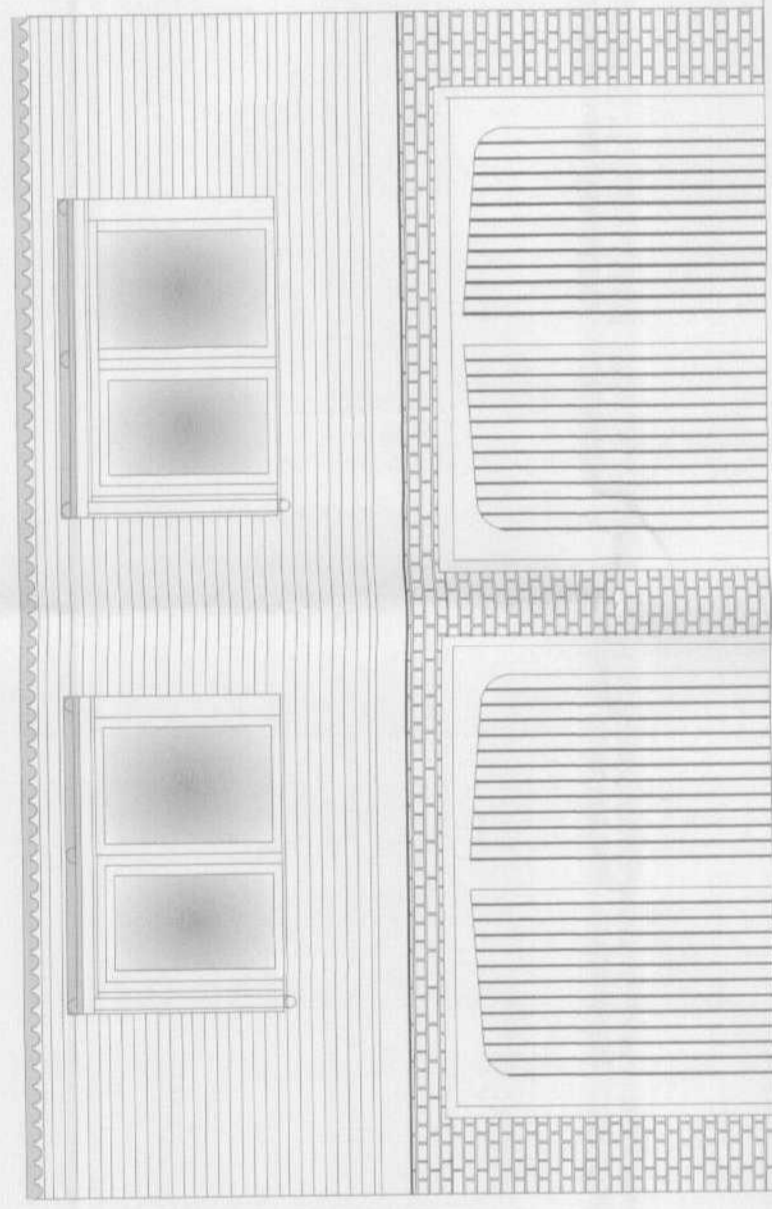

Front Elevation

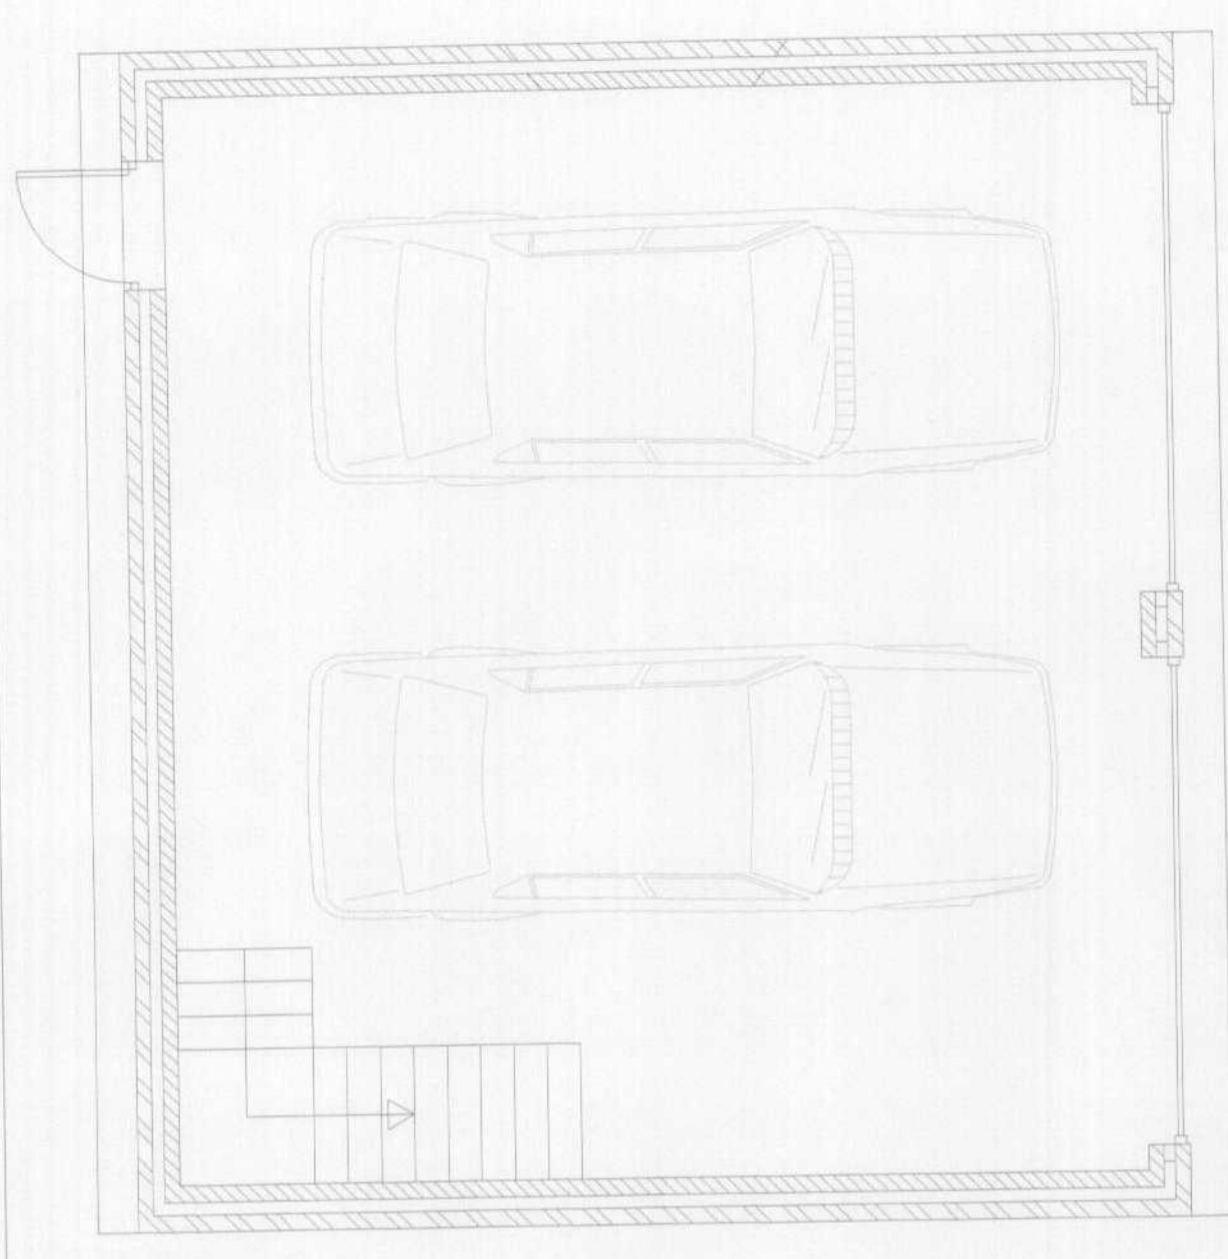


Ground Floor

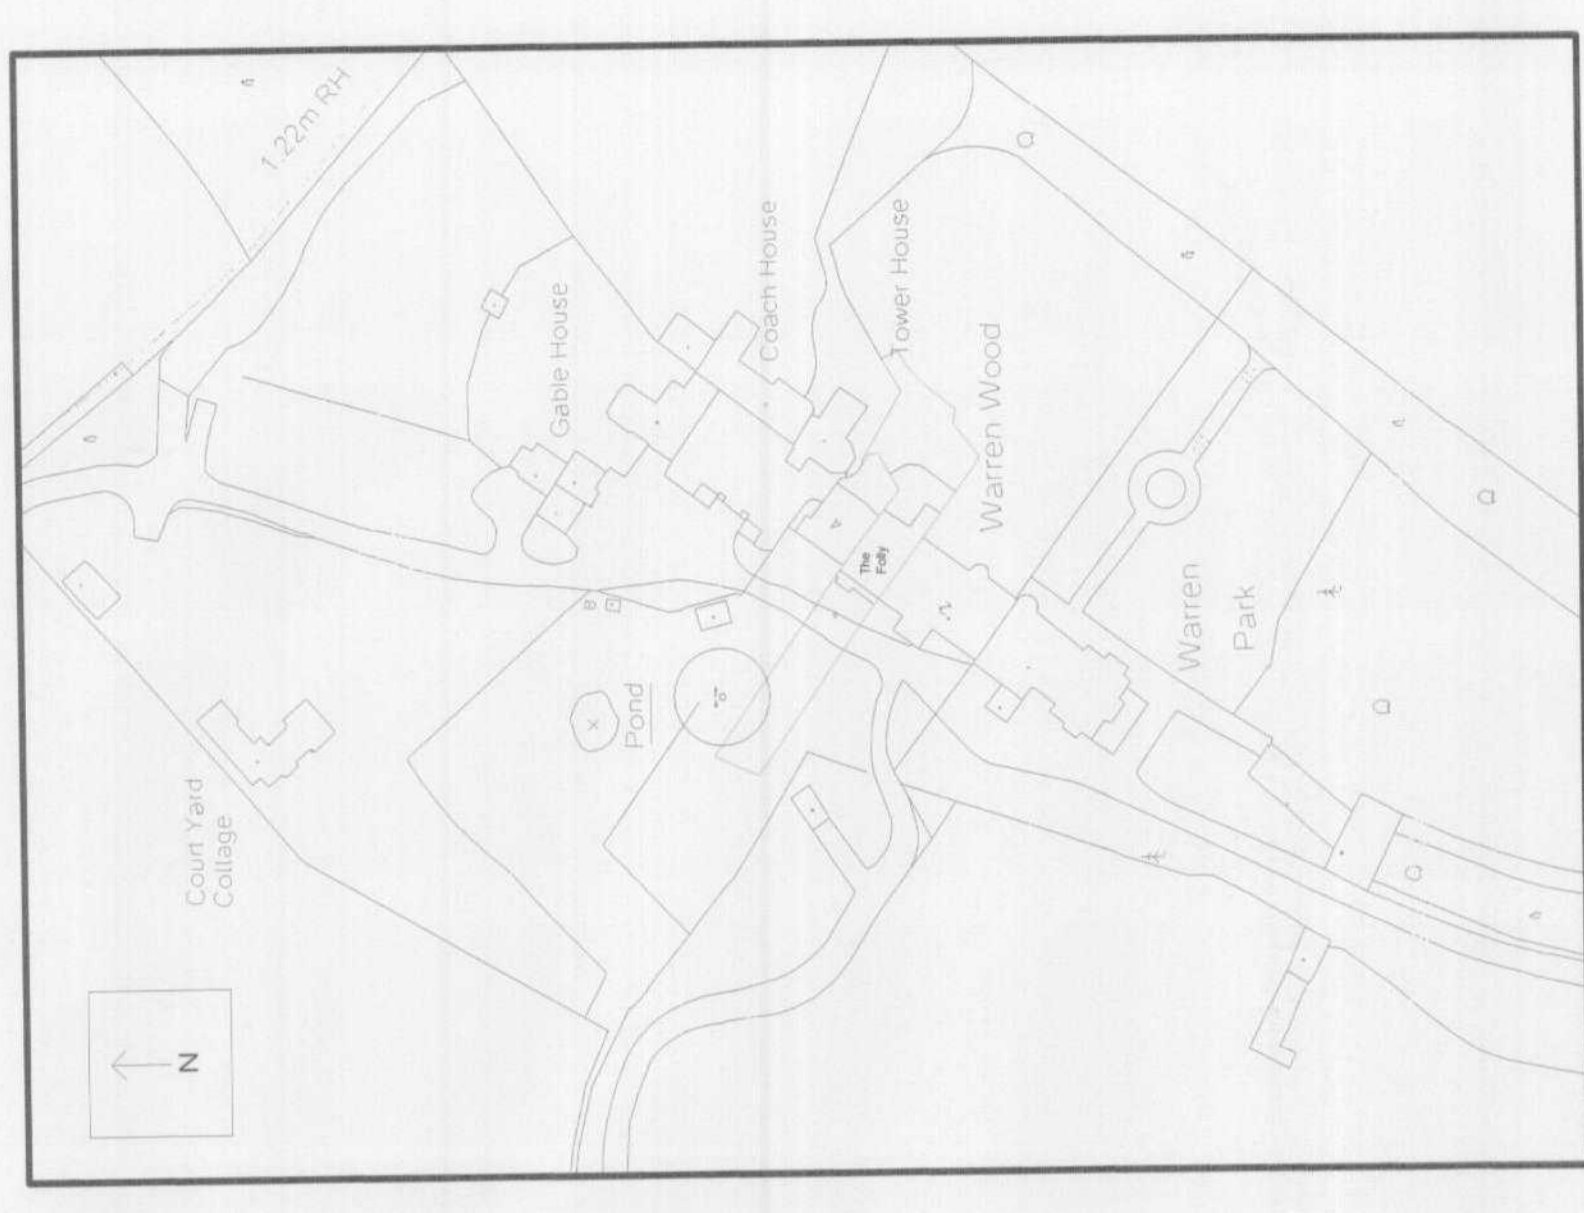


Site Plan



Section A-A

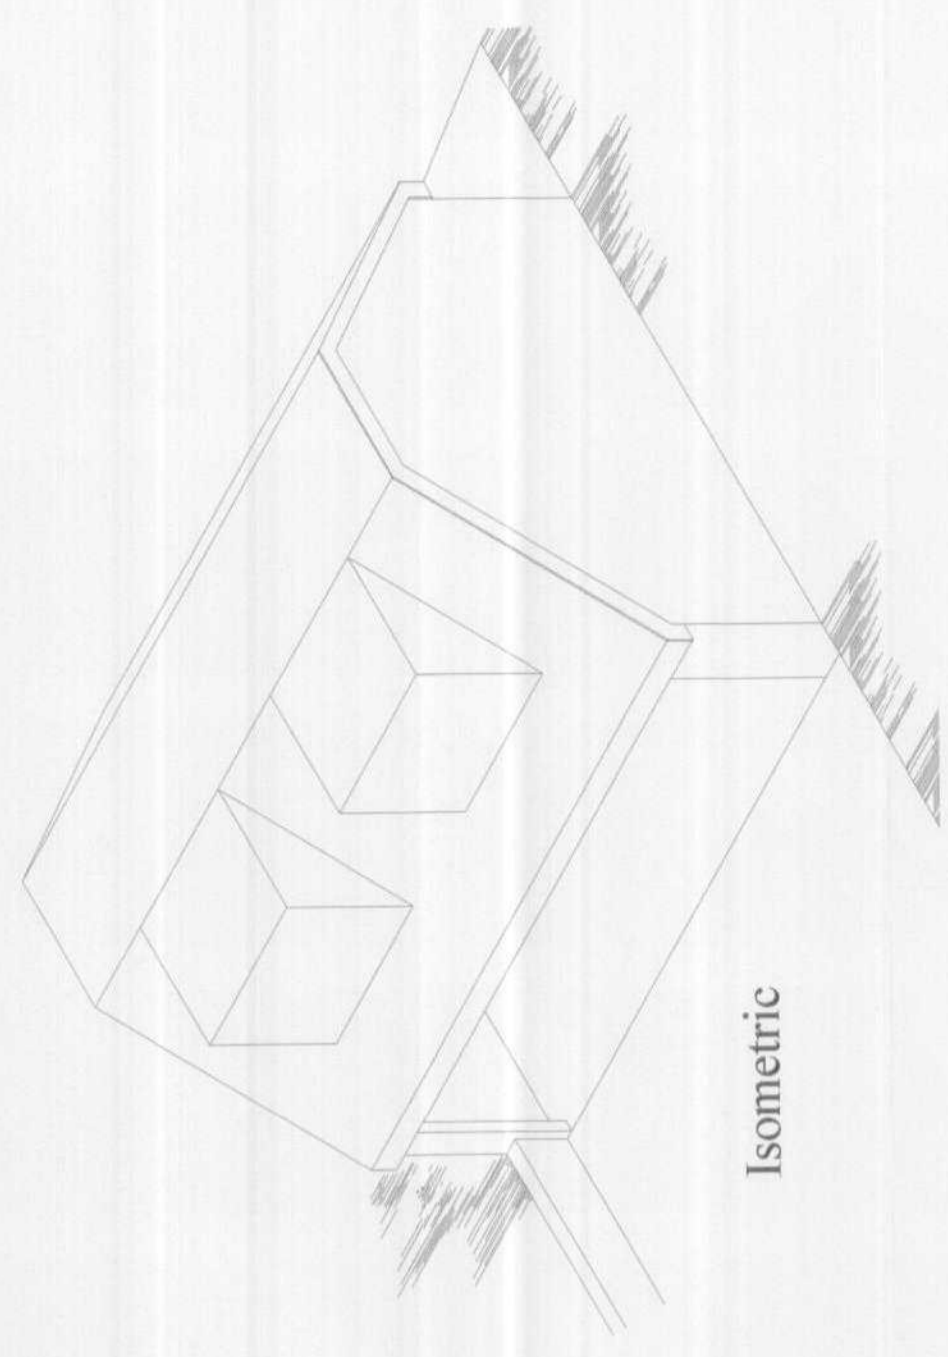

Isometric

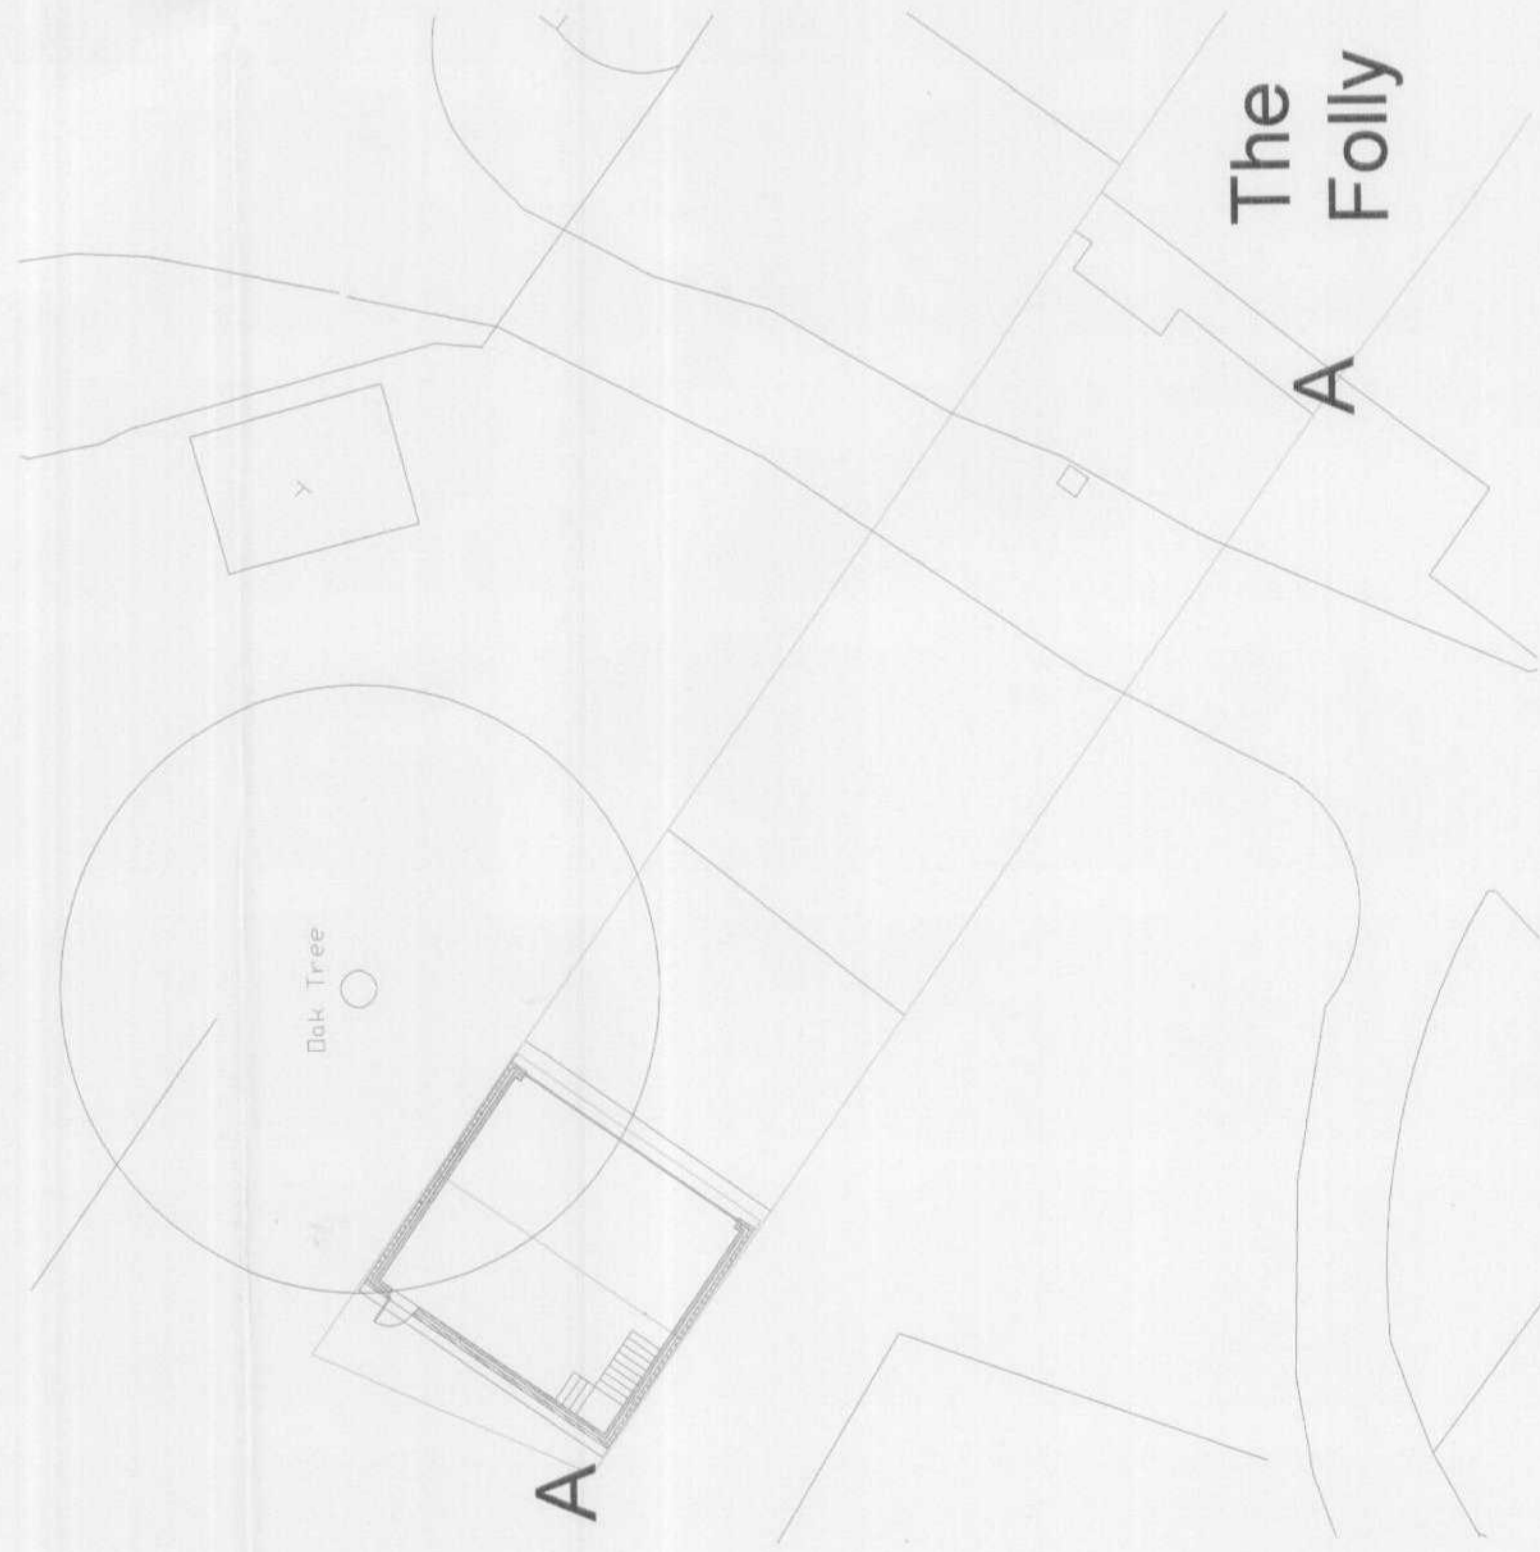

Block Plan



MARTIN SURVEYING ASSOCIATES
 CHARTERED BUILDING SURVEYORS
 020 8366 5000

Rev B Jan 08
 Roof & Garage
 Door Alterations

TITLE

New Detached Garage
 The Folly
 Warren Wood
 Kentish Lane
 Essendon
 Hatfield
 Hertfordshire
 AL9 6JQ

PLANNING DEPARTMENT
 AMENDMENTS
 29 JAN 2008
 No.: SCA/2008/1951/P

PLANNING DEPARTMENT
 AMENDMENTS
 29 JAN 2008
 No.: SCA/2008/1951/P

SIZE

A1

CAGE CODE

FOL/001

DWG NO

FOL/001

REV

B

SCALE

1:50 1:1250 1:200

SHEET

SEPT 07

SHEET

07