



east elevation

part north elevation

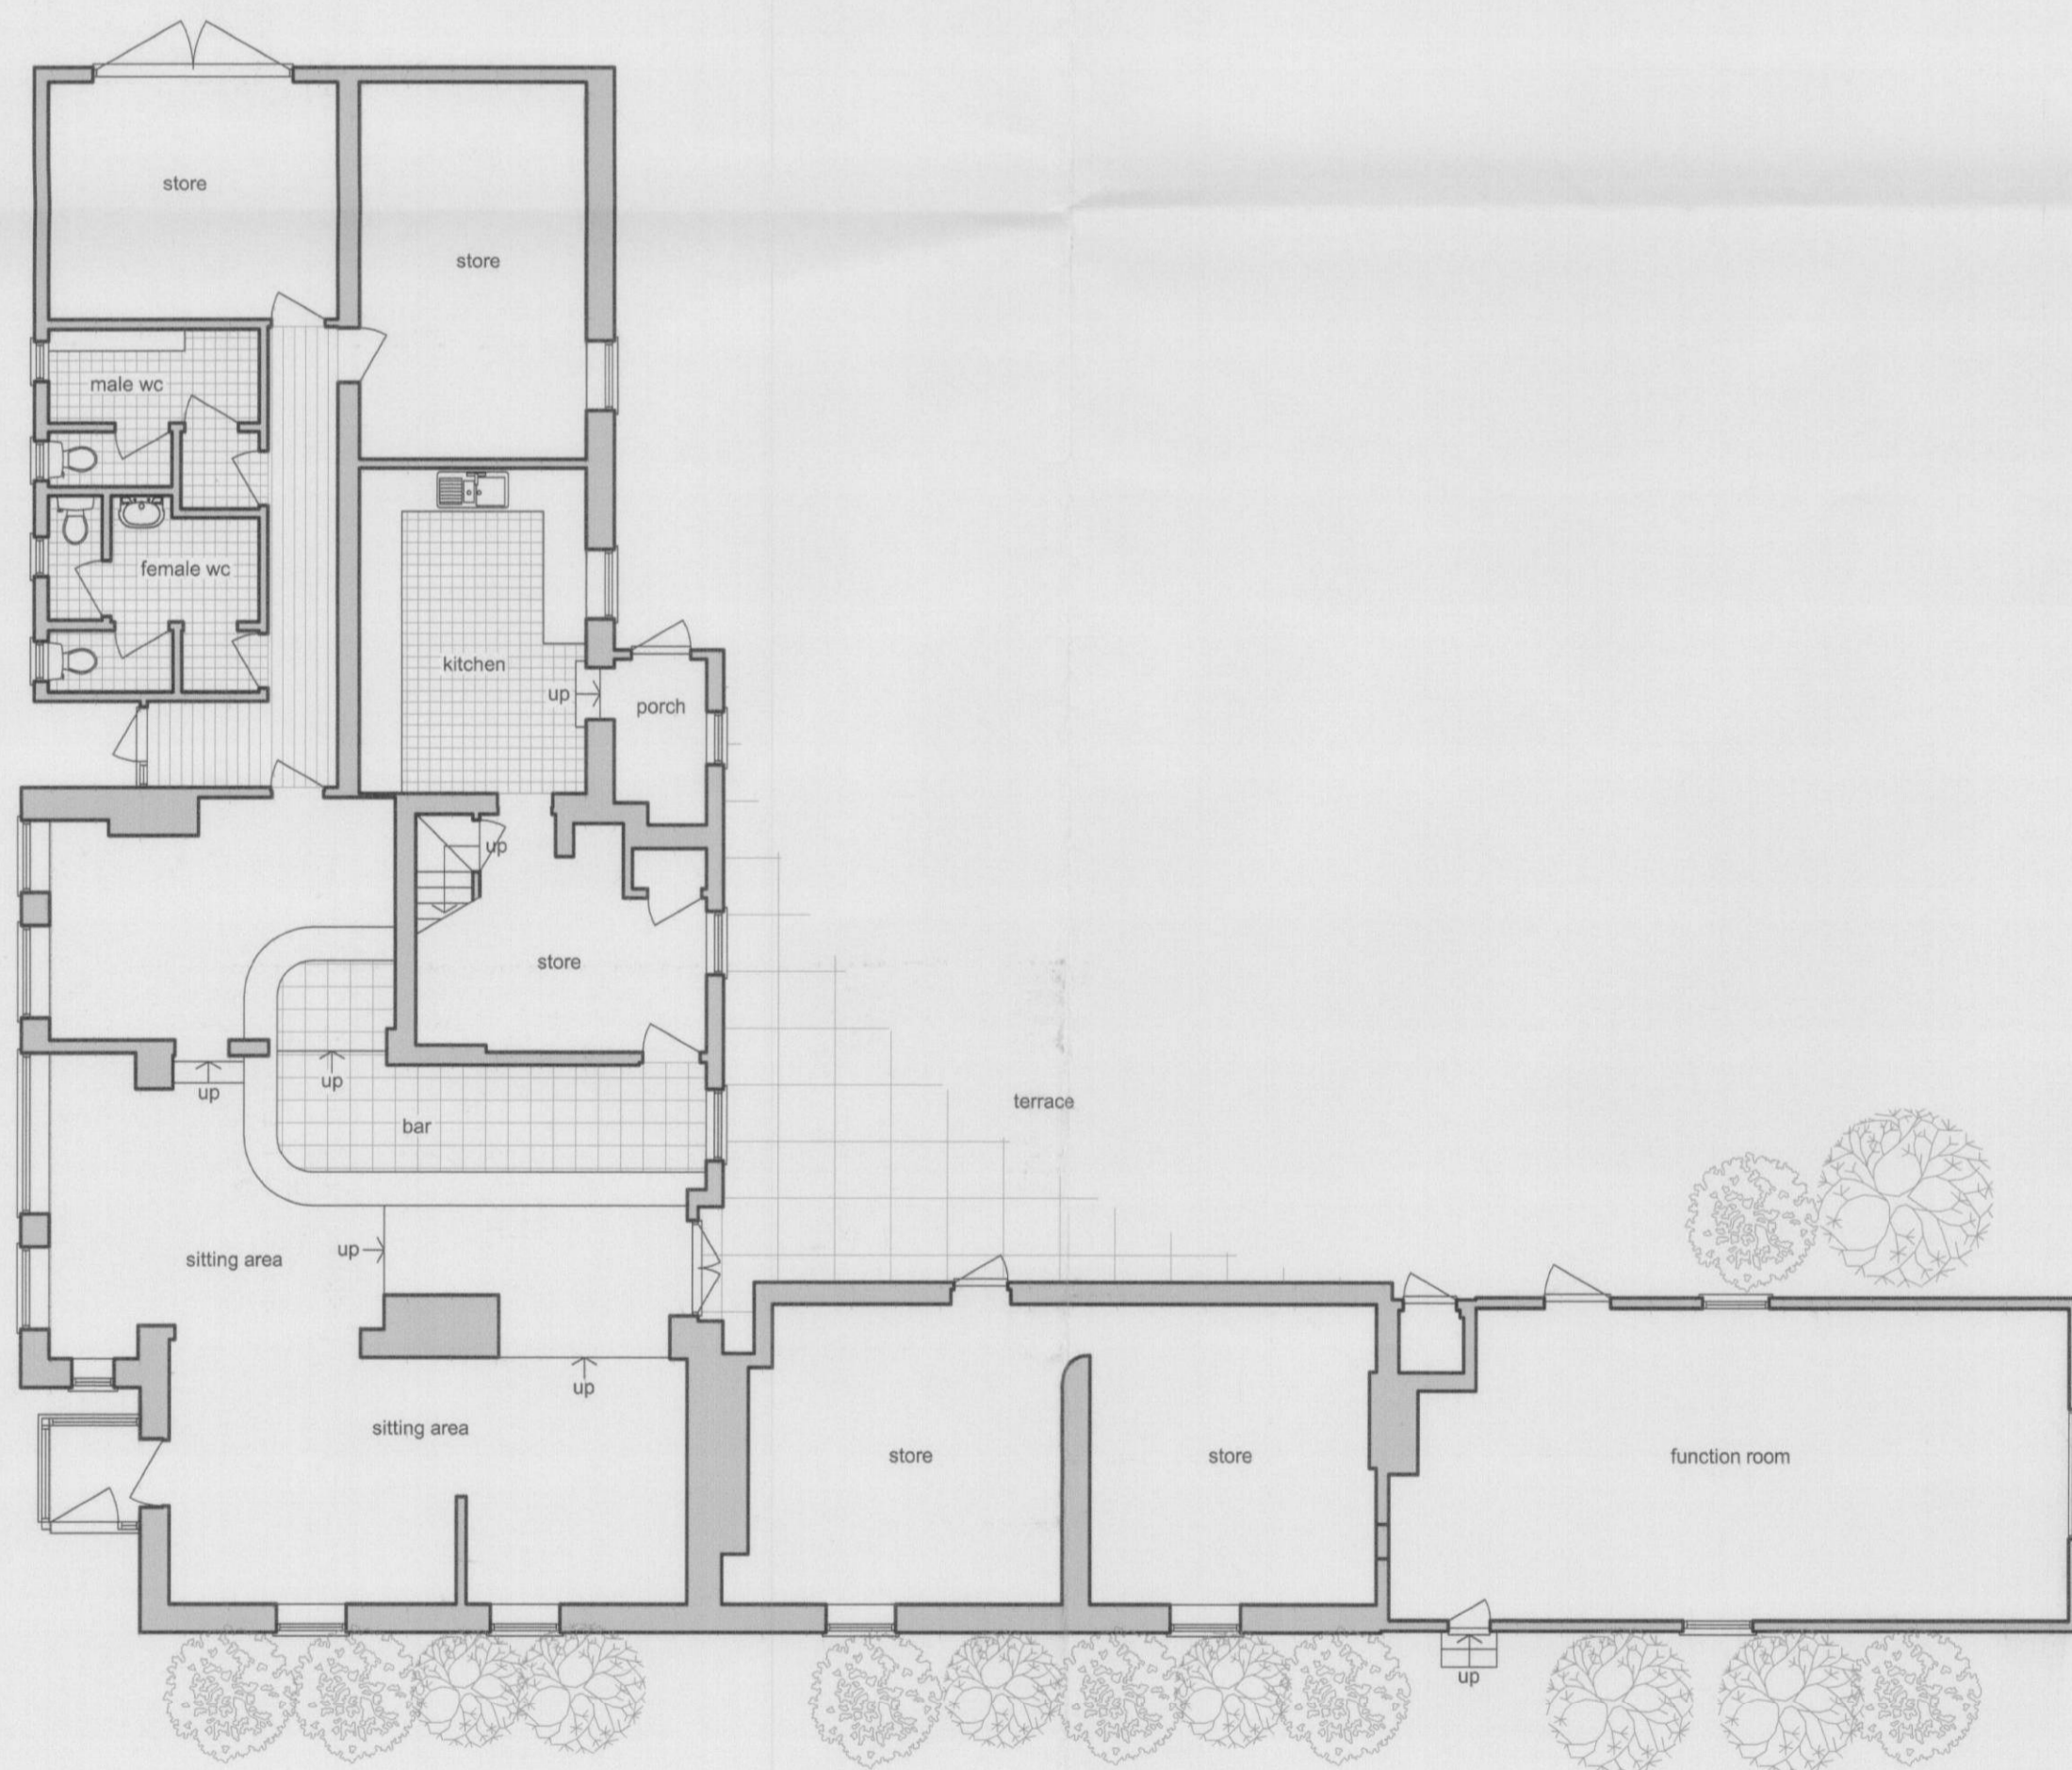

ground floor plan

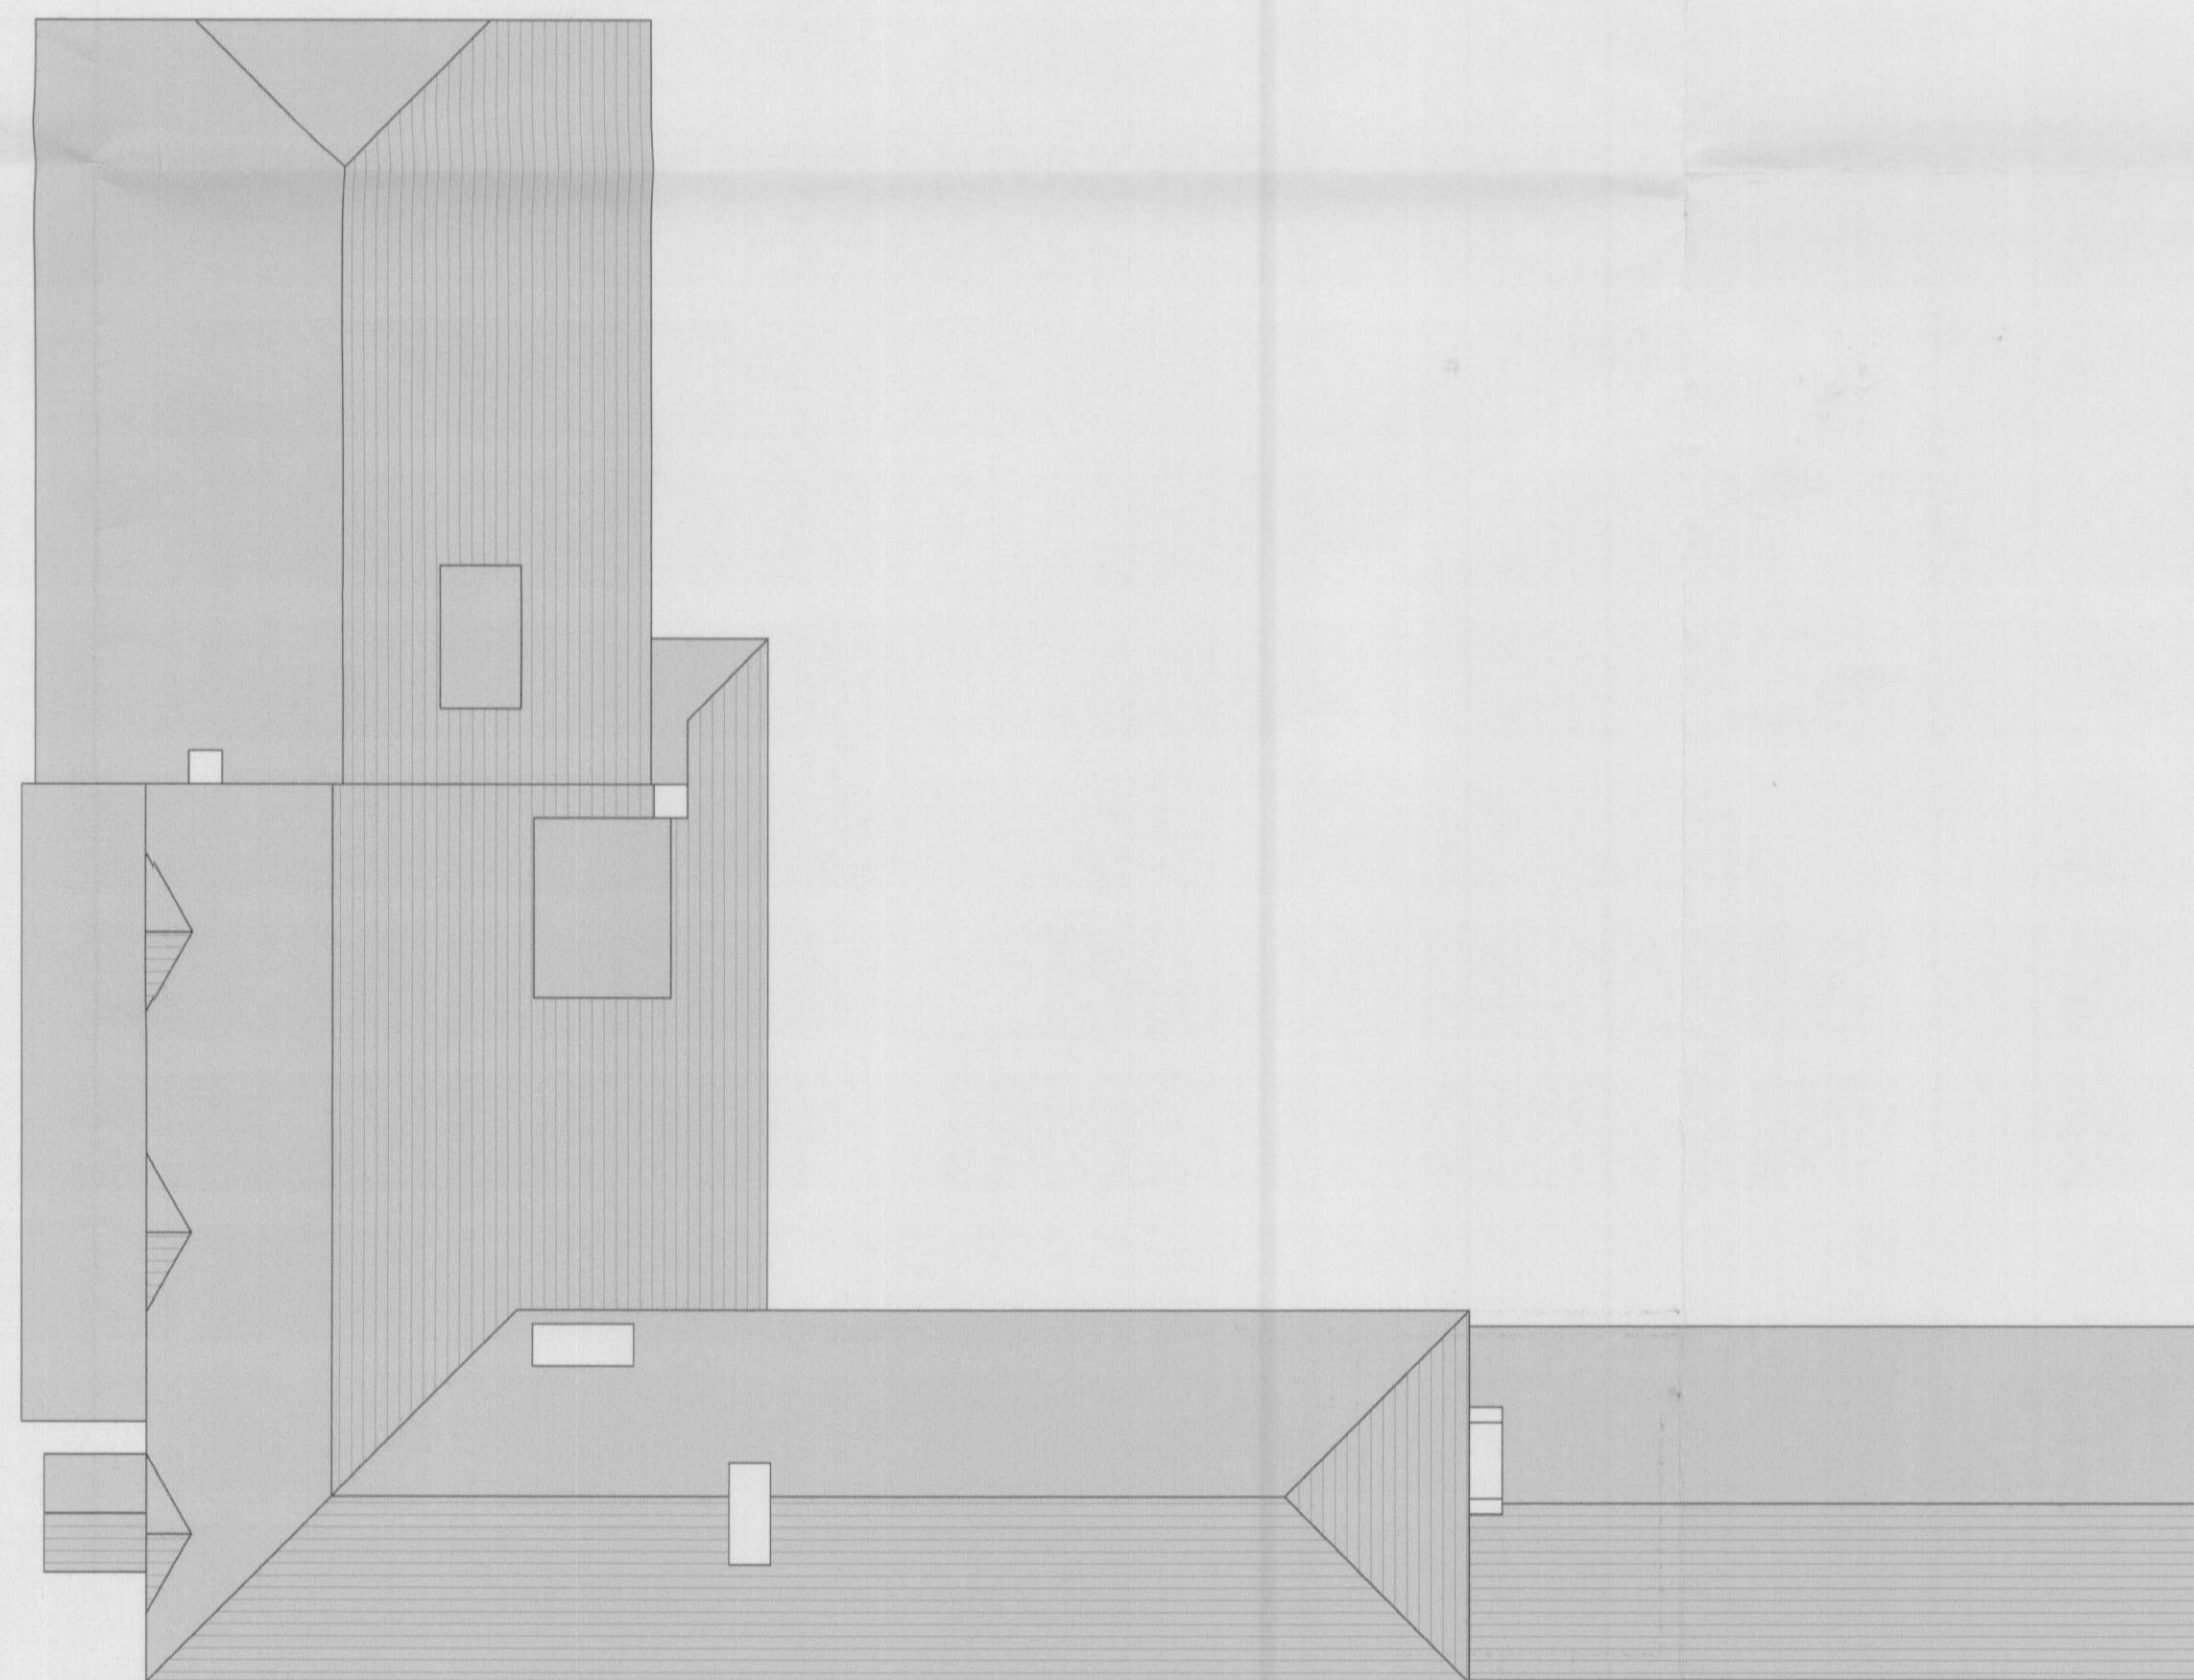

roof plan

notes:
 any discrepancies should be reported immediately
 all dimensions should be checked on site prior to commencement of work
 site/survey based on ordnance survey information provided by prodat systems plc. (www.promap.co.uk)
 prodat does not guarantee that all past or current uses or features will be identified in the product
 the product does not give details about the actual state or condition of the site nor should it be used or taken to indicate or exclude actual suitability or unsuitability of the site for any particular purpose, or relied upon for determining suitability or value, or used as a substitute for any physical investigation or inspection.
 drawings to be read in accordance with the dwelling emission rate (der/ter) calculation. the building must be built 'as designed' meeting the criteria set for air permeability.
 © HERTFORD PLANNING SERVICE

1:2500	0'	10m	100m	200m
1:1250	0'	5m	50m	100m
1:500	0'	2m	20m	40m
1:200	0'	1m	10m	20m
1:100	0'	0.5m	5m	10m

WELWYN HATFIELD
 PLANNING
 OFFICE COPY
 03 OCT 2008
 24/2008/1880/LB
 No: 54/2008/1879/FP

hps Hertford Planning Service
 Architecture & Planning
 Westgate House, 37-41 Castle Street,
 Hertford, Herts SG14 1HH
 Tel: 01992 552173 Fax: 01992 587643
 Email: contact@hertfordplanning.co.uk
 www.hertfordplanning.co.uk

Chartered Institute of
 Architectural Technologists

Client Mr. O. Smith

Project The Sun Public House
 Judges Hill
 Northaw

Drawing EXISTING
 Plans & Elevations

Date September '08
 Scale 1:100
 Sheet size A1
 Drawn DT

9150/S/001