



Proposed Side Elevation


Proposed Rear Elevation

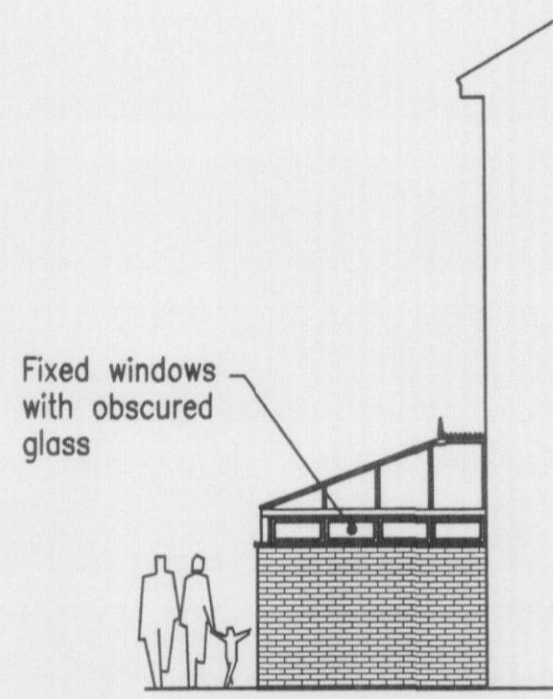

Proposed Side Elevation

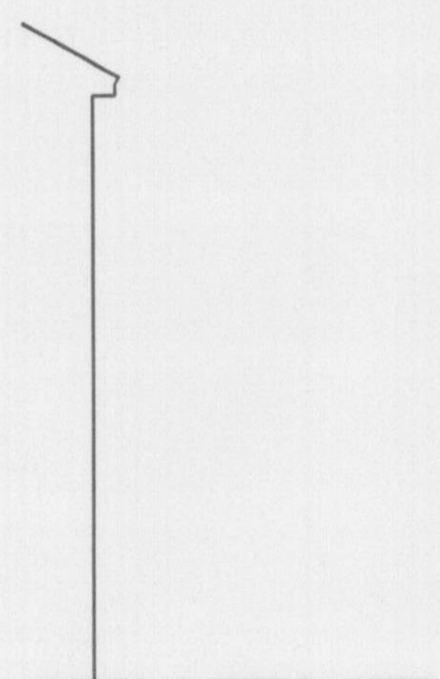


Existing Side Elevation

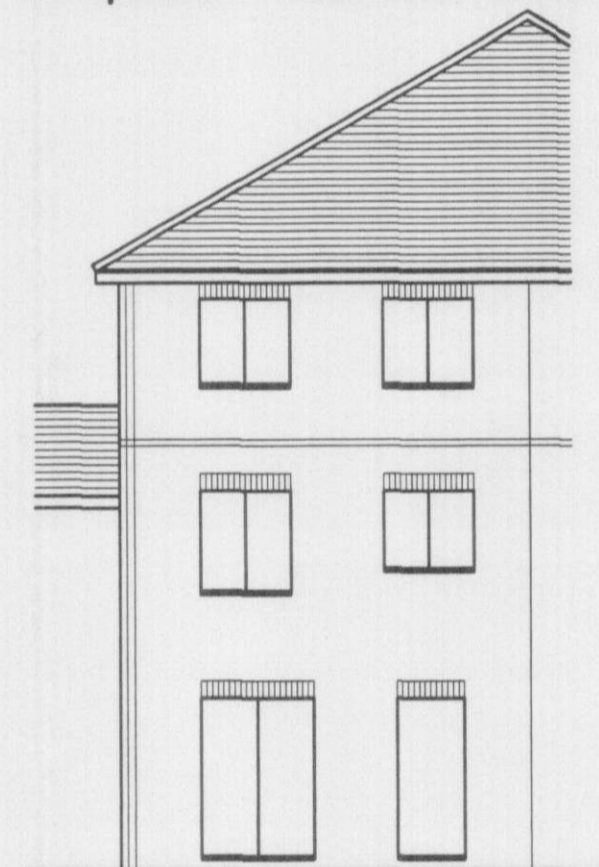


Existing Rear Elevation




Existing Side Elevation

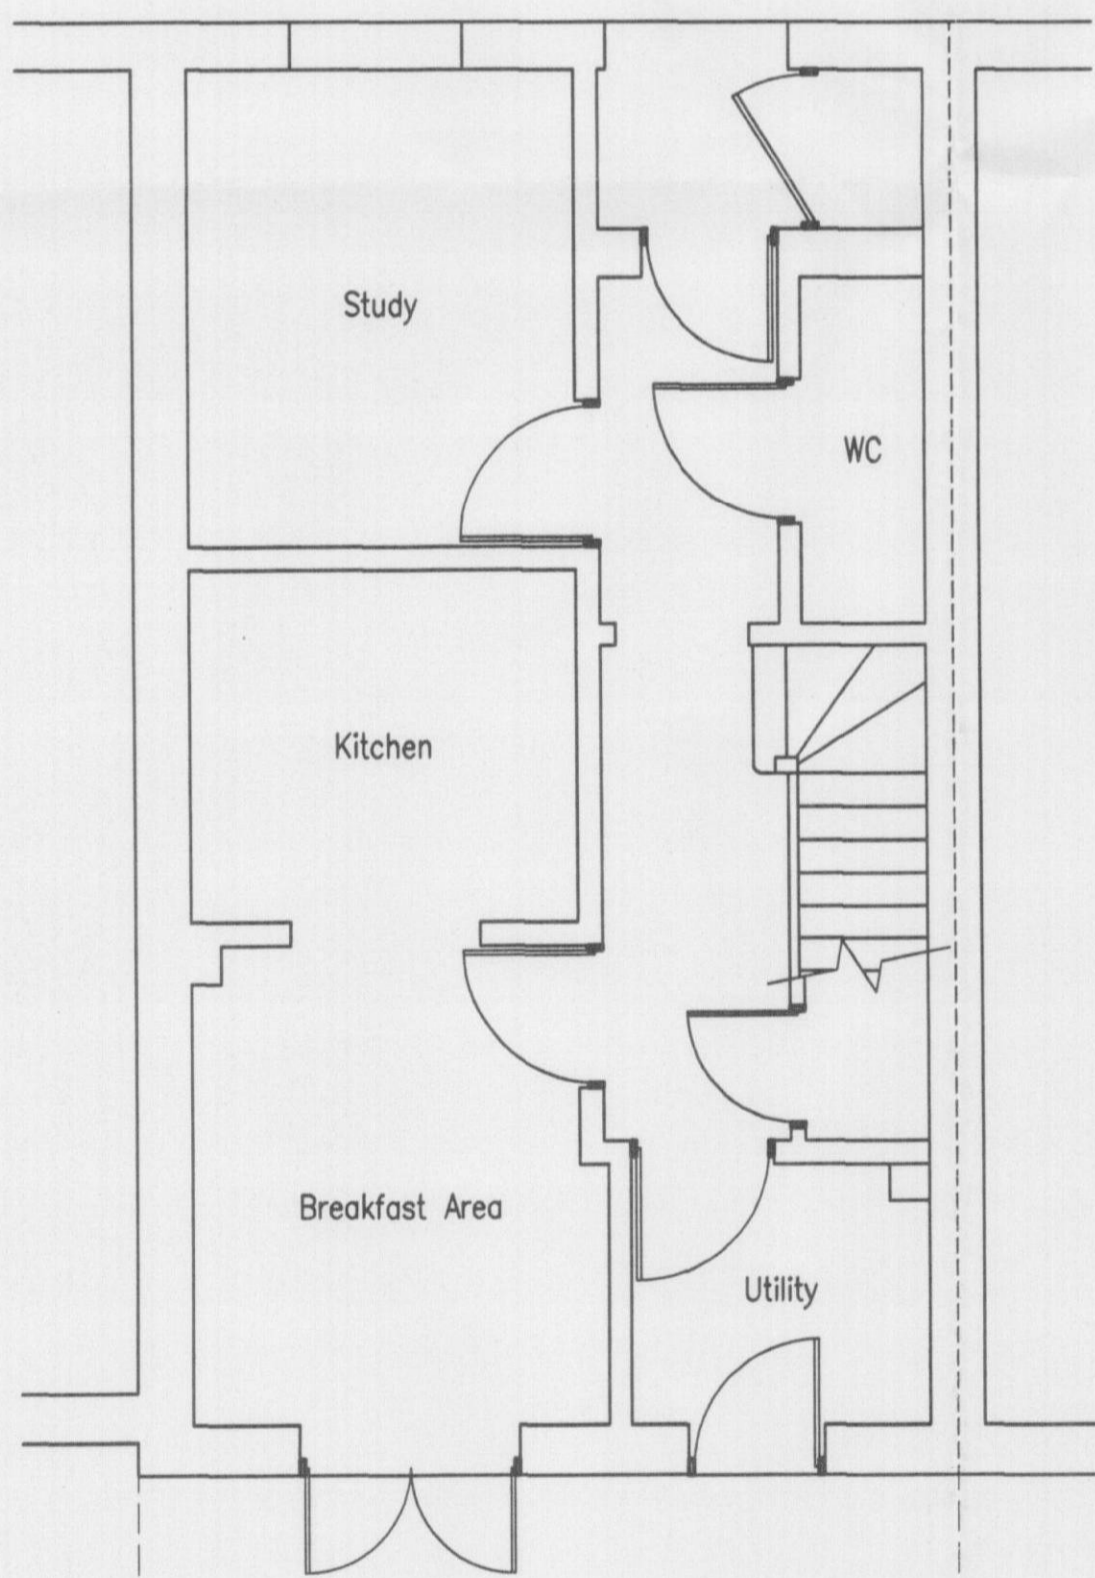

Existing Ground Floor Plan

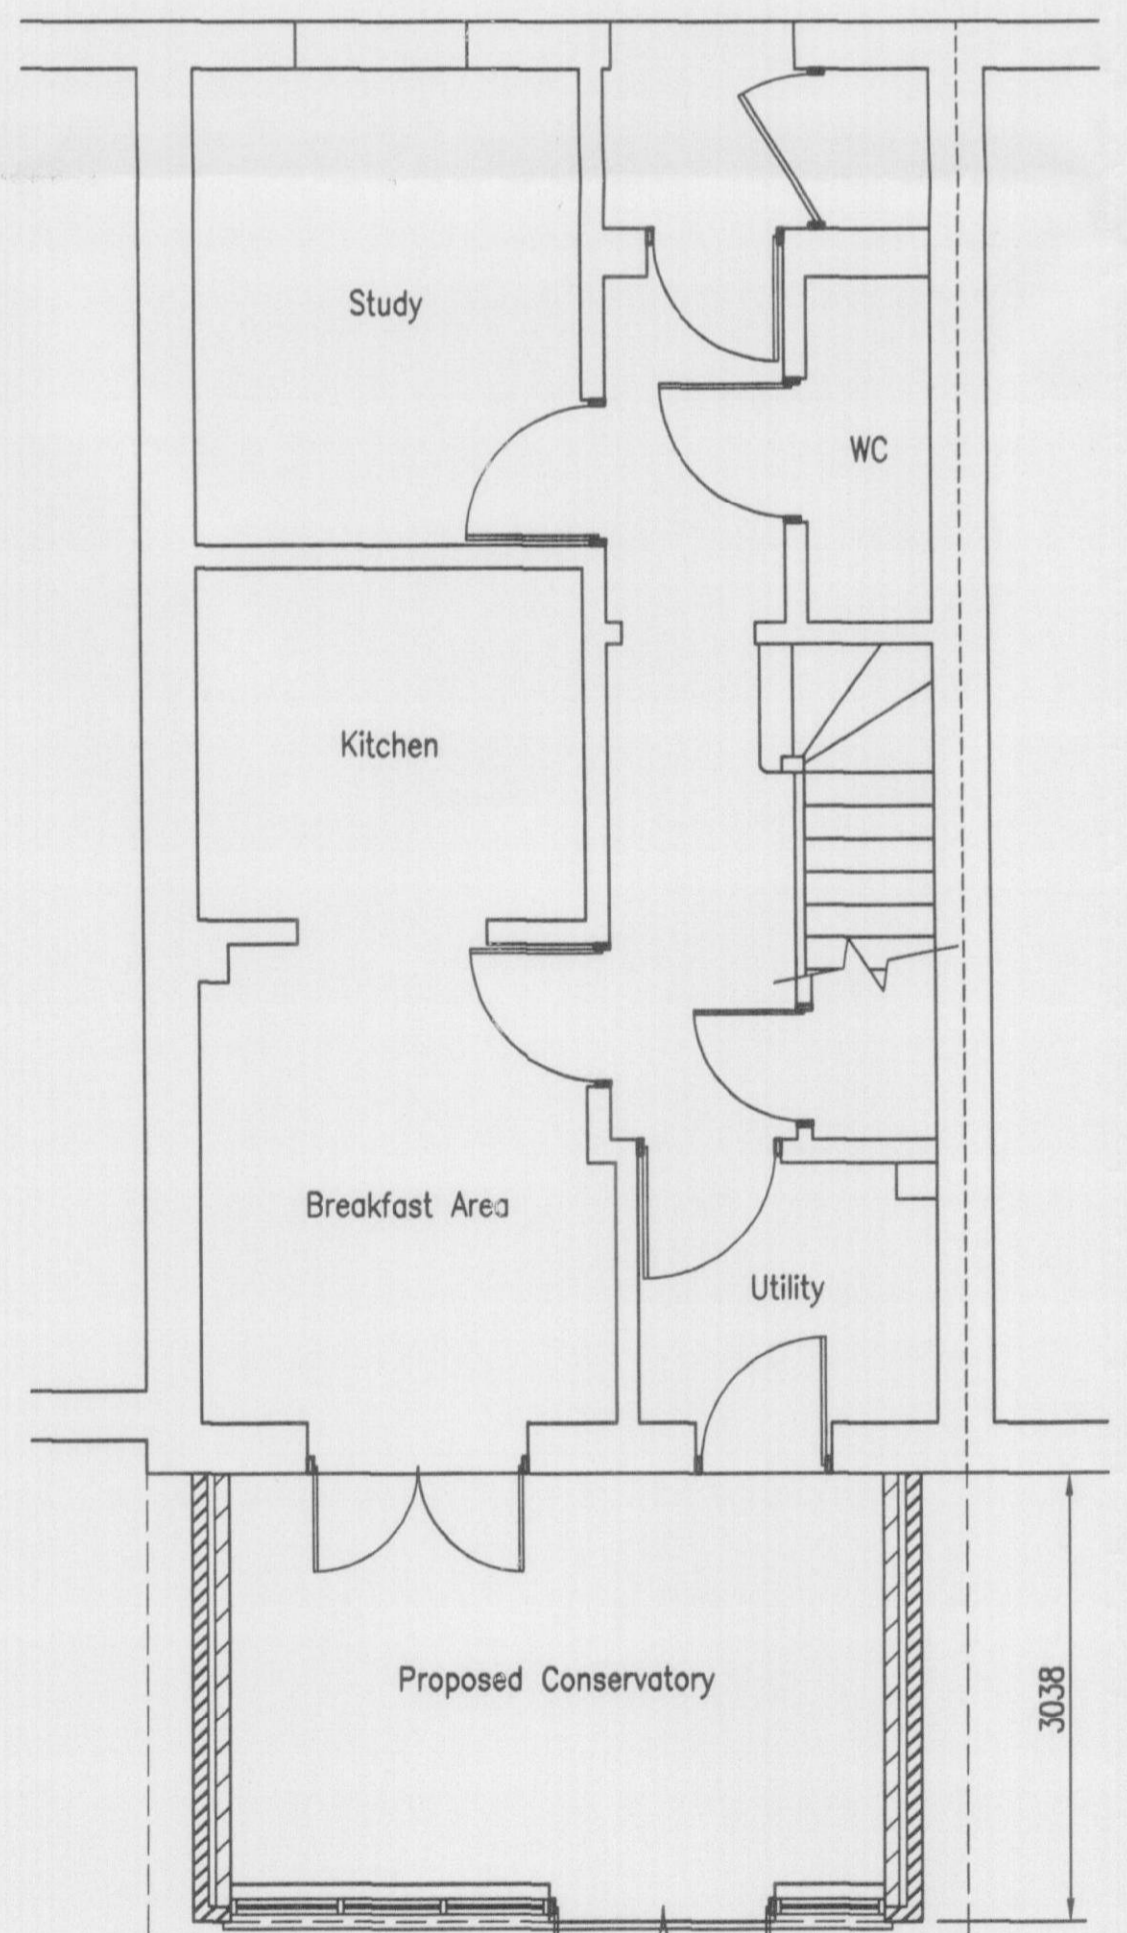


Proposed Ground Floor Plan

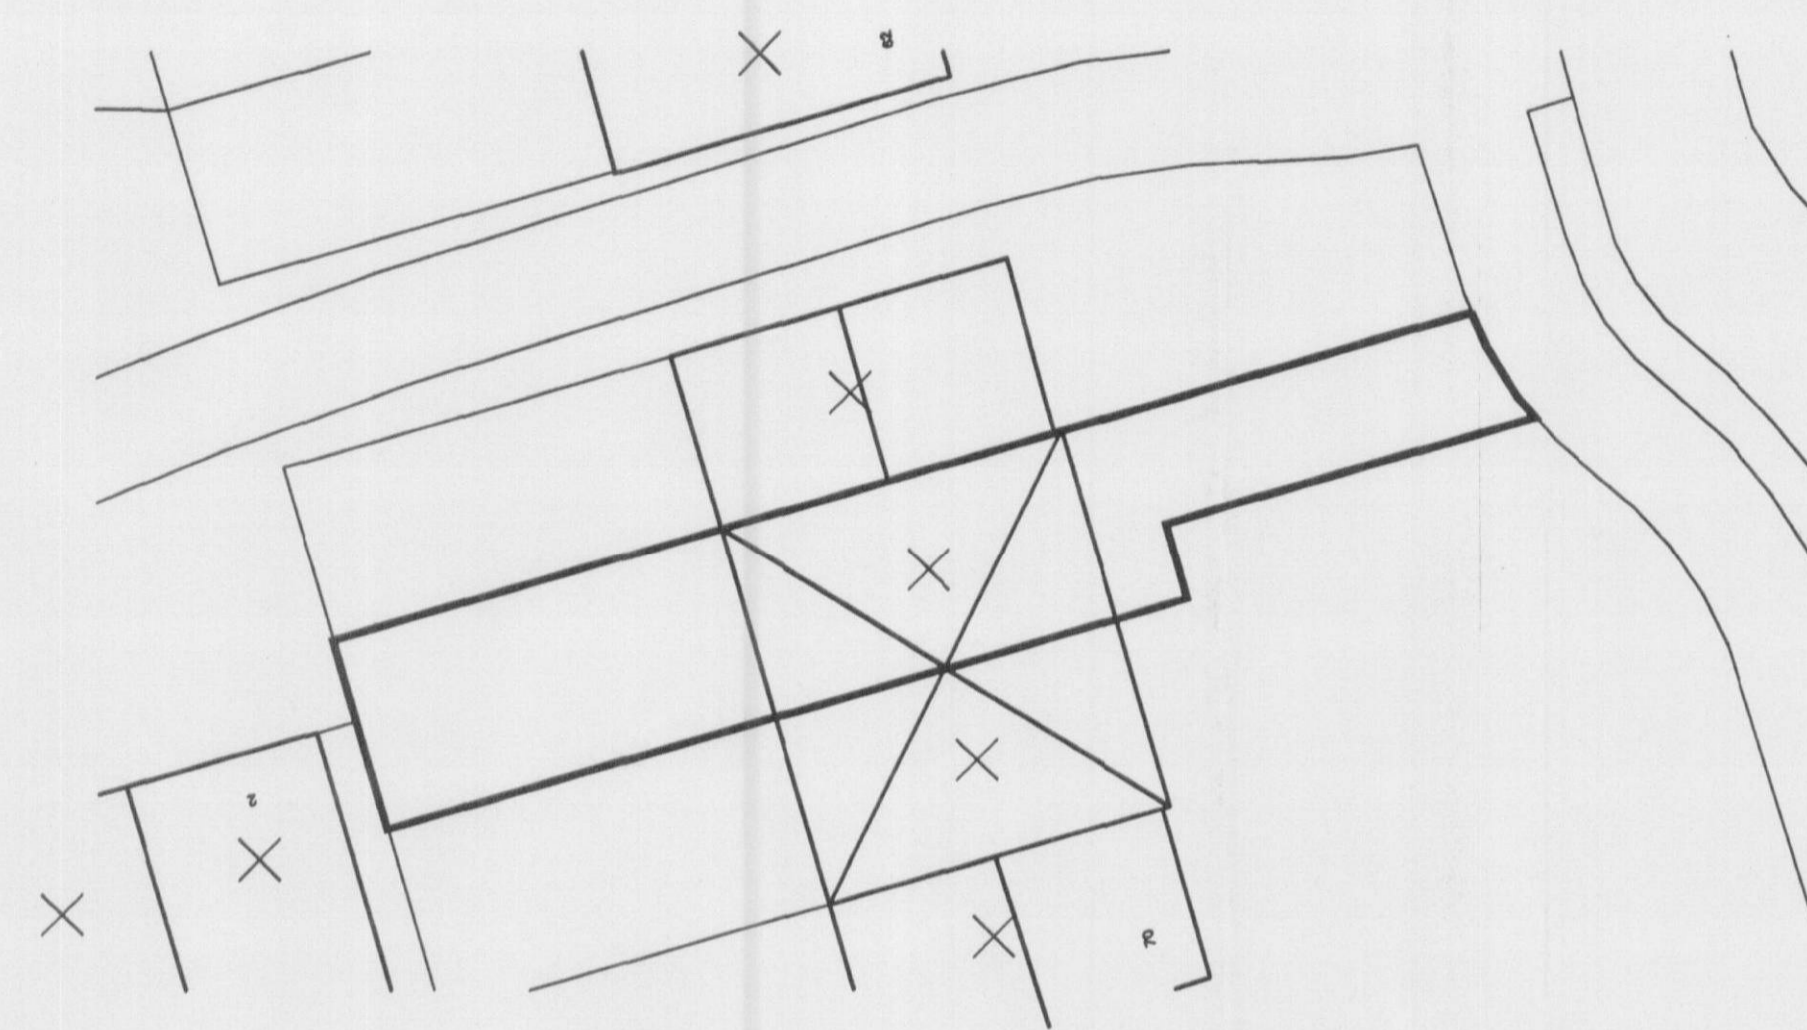


Existing Block Plan

1:200

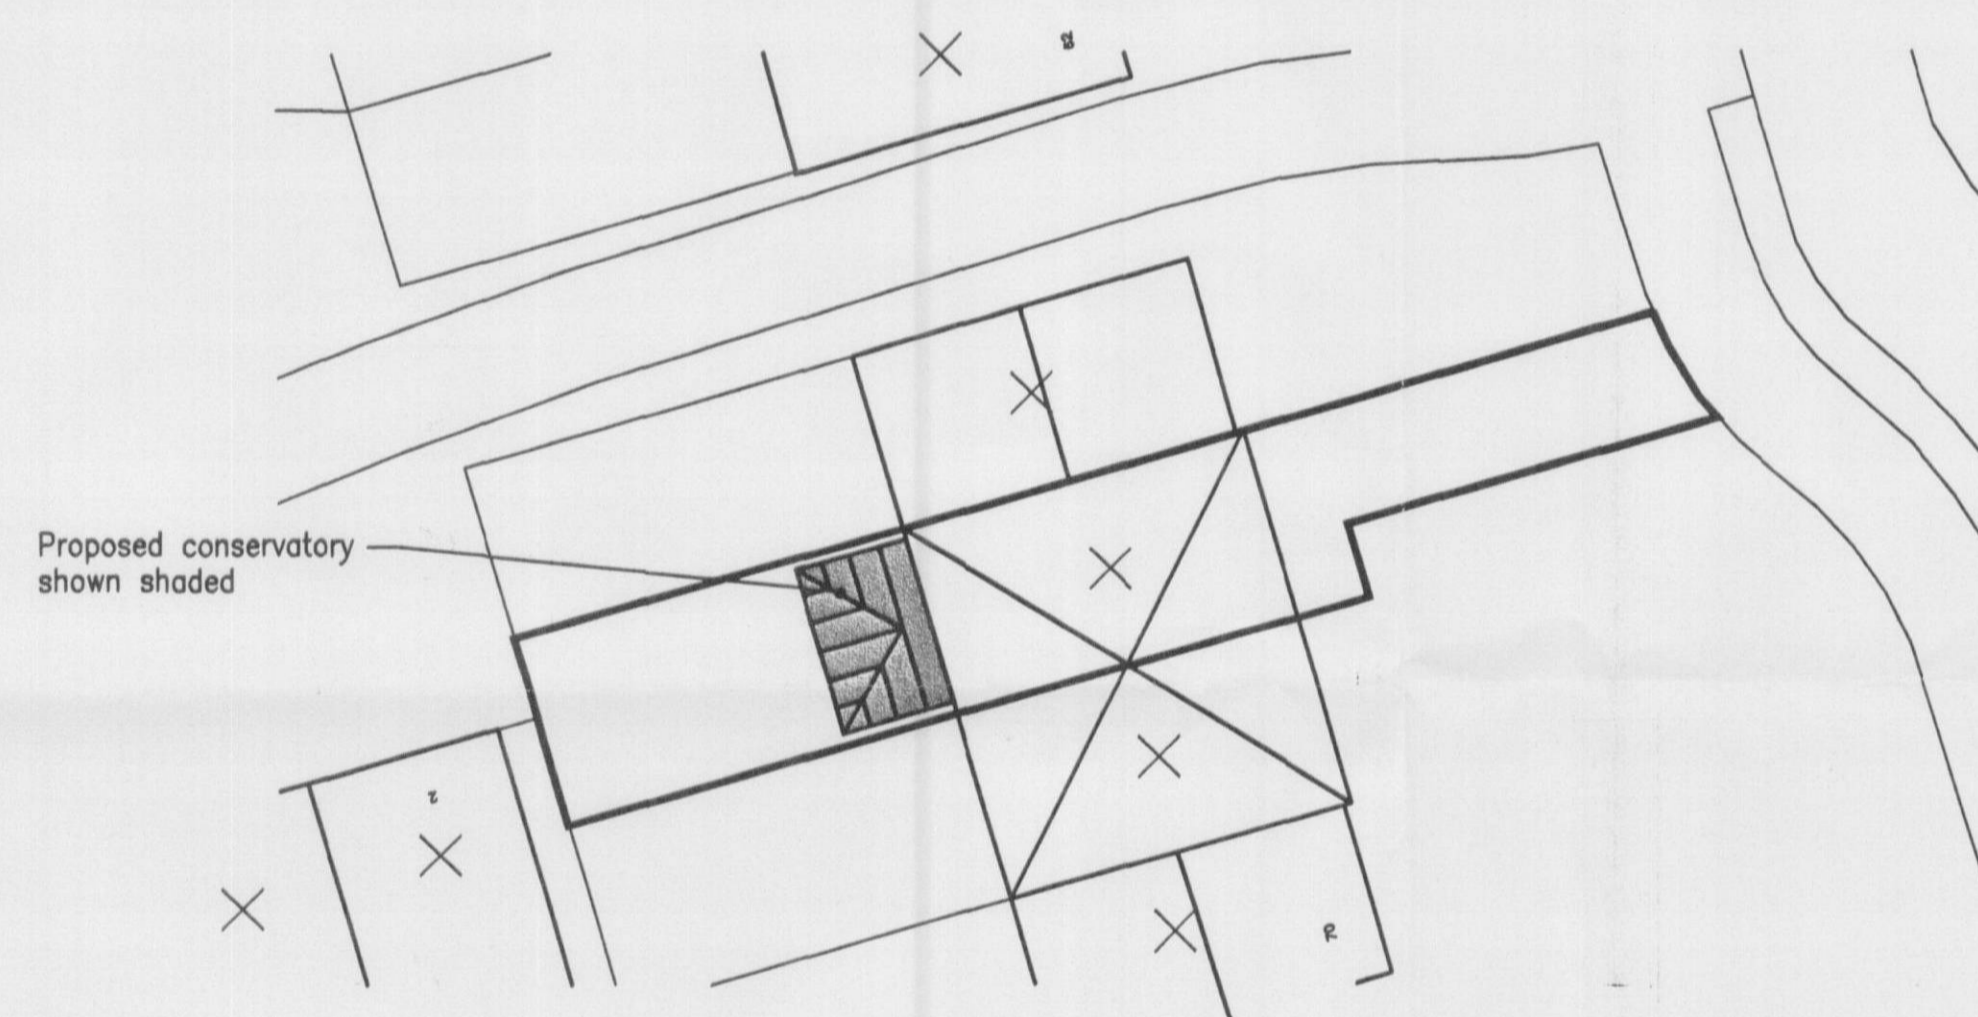


Proposed Block Plan

1:200

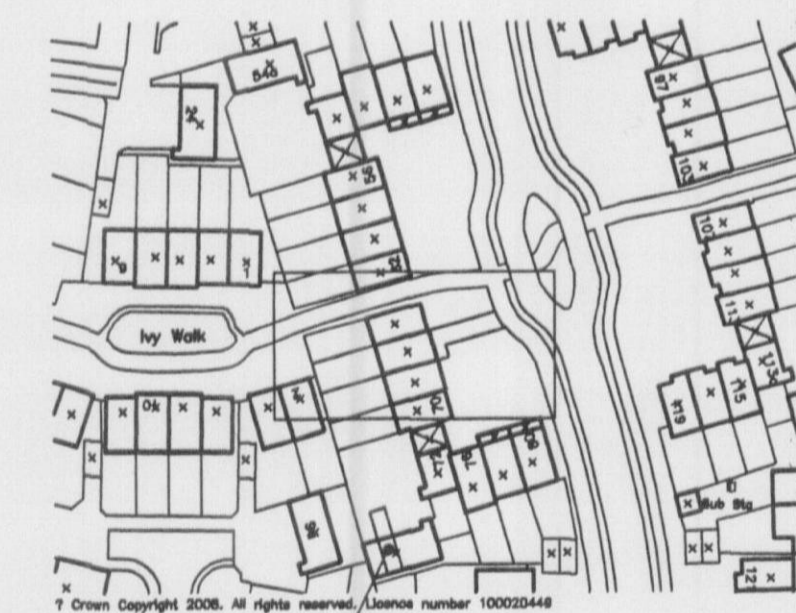

Location Plan

1:1250

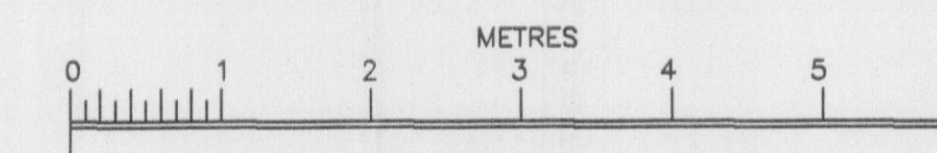

Scale Bar at 1:50

Notes
 THIS DRAWING TO BE READ IN CONJUNCTION WITH ALL OTHER RELEVANT INFORMATION WHETHER PRODUCED BY KEVIN LENNON OR OTHERS
 BUILDER IS TO COMPARE ALL SUCH RELATED INFORMATION IN ADVANCE OF CONSTRUCTION AND REPORT ANY DIMENSIONAL OR OTHER INCONSISTANCY TO KEVIN LENNON THIS IS PARTICULARLY IMPORTANT IN RELATION TO SETTING OUT
 IF IN DOUBT - ASK
 Walls to be brickwork to match the existing house.
 New doors and windows are to match the existing house.
 The conservatory is shown diagrammatically only and is to be to specialist manufacturers design and details

PRELIMINARY
 Not to be used for
 Construction

WELWYN HATFIELD
 PLANNING
 OFFICE COPY
 13 AUG 2008
 No: S/6/2005/1533/F8

Rev	Description	Date
C	Existing plans and elevations added.	21/08/05
B	Drawing sheet size and scale bar added	05/08/05
A	Conservatory size revised for planning	05/07/05

Kevin Lennon IEng MICE
 Building Design & Planning Services
 84 Wardour Crescent, Luton, Beds. LU2 7JT
 Tel: 01582 65480

Job
66 Campion Road
Hatfield
Herts.
AL10 9FT

Drawing Title
Proposed Conservatory
Floor Plans & Elevations

Client
Mr & Mrs Townsend

Scale	Drawn	Check 1	Check 2	Check 3	Date
1:50, 1:100	KL				Feb. 2008
Job no	T/137		Dwg no	01	Rev