

**Proposed Ground Floor Plan**




Leashold garage and parking bay for No. 66 shown outlined in blue  
**Location Plan**  
1:1250




**Proposed Side Elevation**

**Proposed Rear Elevation**

**Proposed Side Elevation**

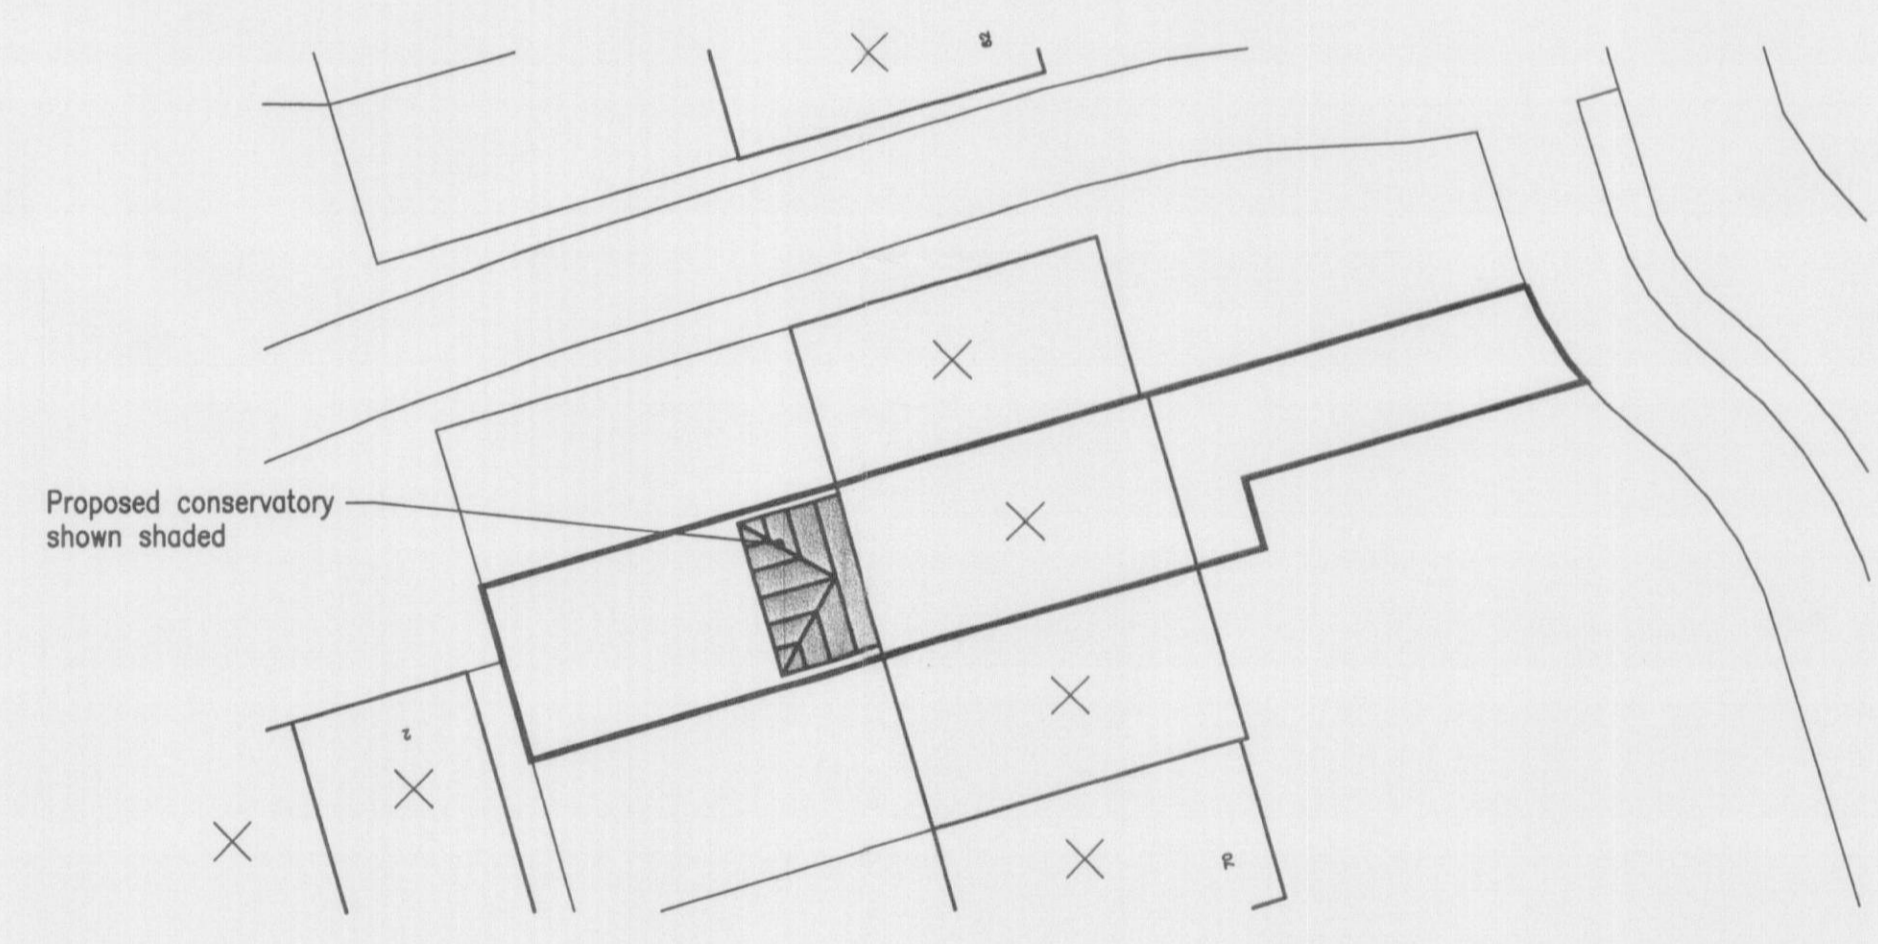

**Block Plan**  
1:200

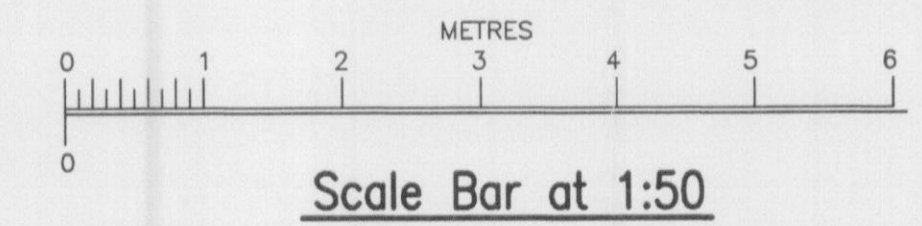

**Scale Bar at 1:50**

**Notes**  
THIS DRAWING TO BE READ IN CONJUNCTION WITH ALL OTHER RELEVANT INFORMATION WHETHER PRODUCED BY KEVIN LENNON OR OTHERS  
BUILDER IS TO COMPARE ALL SUCH RELATED INFORMATION IN ADVANCE OF CONSTRUCTION AND REPORT ANY DIMENSIONAL OR OTHER INCONSISTANCY TO KEVIN LENNON. THIS IS PARTICULARLY IMPORTANT IN RELATION TO SETTING OUT IF IN DOUBT - ASK  
Walls to be brickwork to match the existing house.  
New doors and windows are to match the existing house.  
The conservatory is shown diagrammatically only and is to be to specialist manufacturers design and details

PRELIMINARY  
Not to be used for  
Construction

Rev	Description	Date
B	Drawing sheet size and scale bar added	05/06/08
A	Conservatory size revised for planning	05/07/08

**Kevin Lennon** *Eng MICE*  
**Building Design & Planning Services**  
84 Wardoun Crescent, Luton, Beds. LU2 7JT  
Tel: 01582 655480

WELWYN HATFIELD  
PLANNING  
OFFICE COPY  
13 AUG 2008  
No: 56/2008/1533/FP

**66 Campion Road**  
**Hatfield**  
**Herts.**  
**AL10 9FT**

Drawing Title  
**Proposed Conservatory**  
**Floor Plans & Elevations**

Client				
<b>Mr &amp; Mrs Townsend</b>				
Scale	Drawn	Check 1	Check 2	Check 3
1:50, 1:100	KL			
Job no	Dwg no	Rev	Date	
T/137	01	B	Feb. 2008	