



ALL DIMENSIONS TO BE CHECKED ON SITE

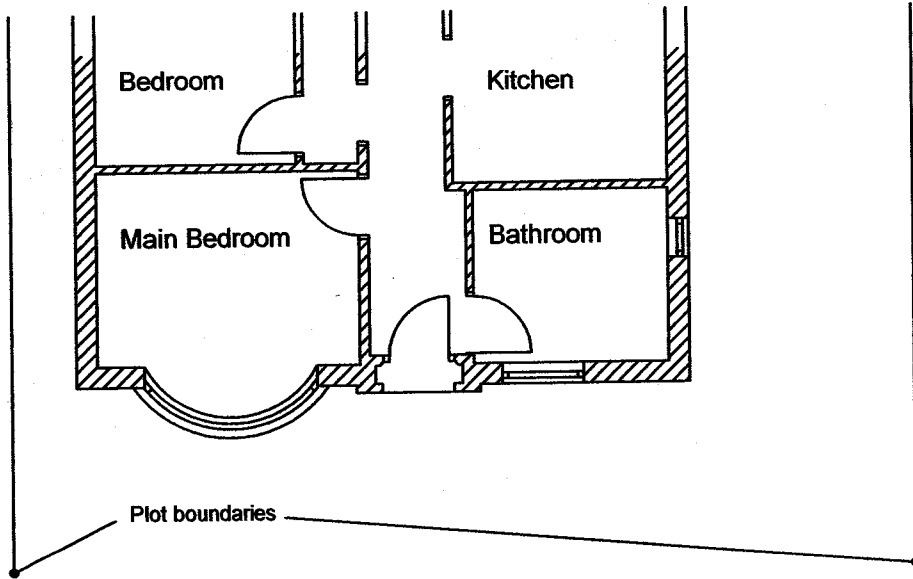

Existing Plan

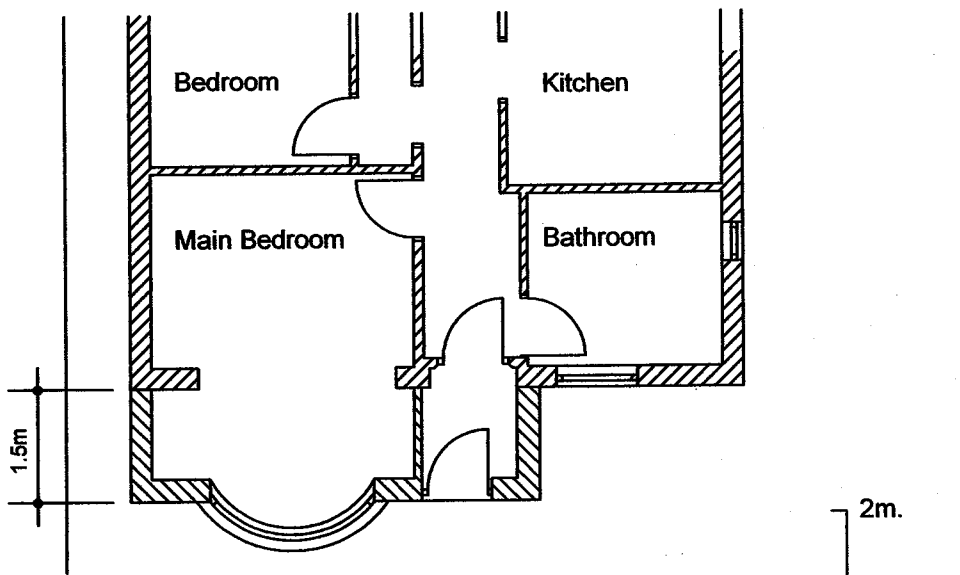

Proposed Plan

WELWYN HATFIELD  
PLANNING  
OFFICE COPY

SCALE	1:100
DATE	Oct. 07
DRAWN BY	AC
CHECKED BY	
DWG No:	Theo / 1B


**A Connell FRICS**  
Chartered Surveyor  
46 Bradgate, Cuffley, Herts., EN6 4RN  
Tel: 01707 876916  
Fax: 01707 879982

CLIENT	F Greaves Esq.
PROJECT TITLE	15 Theobalds Road, Cuffley
DRAWING TITLE	Existing & Proposed Plans



NOTES:	22 APR 2008
No:	SG/2008/714/1
REVISIONS	

SCALE 1:100 PRINTED ON A4 PAPER

ALL DIMENSIONS TO BE CHECKED ON SITE

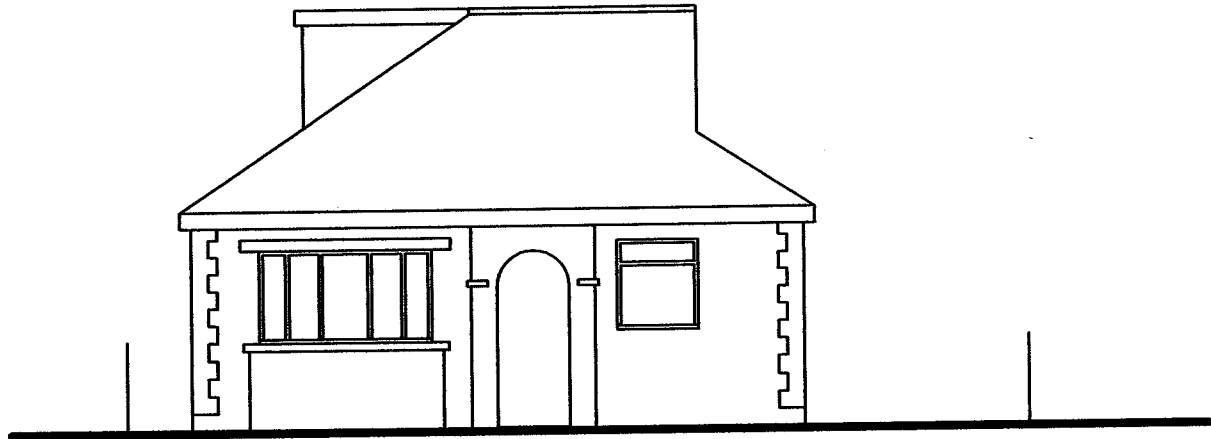

Existing Elevation

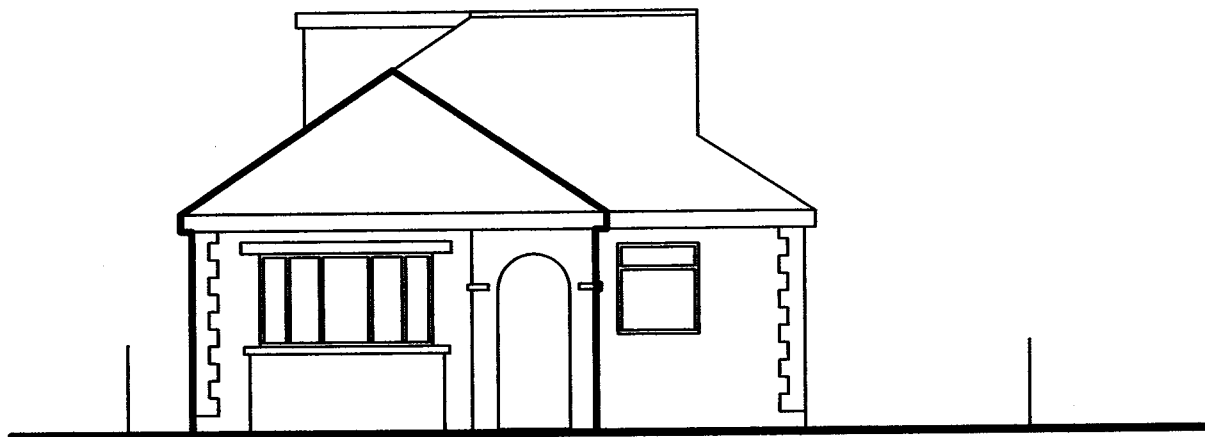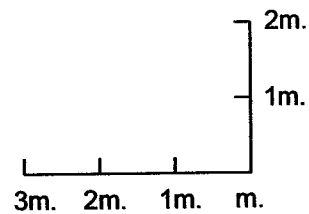

Proposed Elevation

WELWYN HATFIELD  
PLANNING  
OFFICE COPY  
22 APR 2008  
SG/2008/714/1A

SCALE	1:100
DATE	Oct. 07
DRAWN BY	AC
CHECKED BY	

**A Connell FRICS**  
Chartered Surveyor

46 Bradgate, Cuffley, Herts., EN6 4RN  
Tel: 01707 876916  
Fax: 01707 879982


DWG No: Theo / 2E

CLIENT	F Greaves Esq.
PROJECT TITLE	15 Theobalds Road, Cuffley
DRAWING TITLE	Existing & Proposed Elevations



NOTES:	1 All elevational materials to match existing
REVISIONS	

SCALE 1:100 PRINTED ON A4 PAPER

ALL DIMENSIONS TO BE CHECKED ON SITE

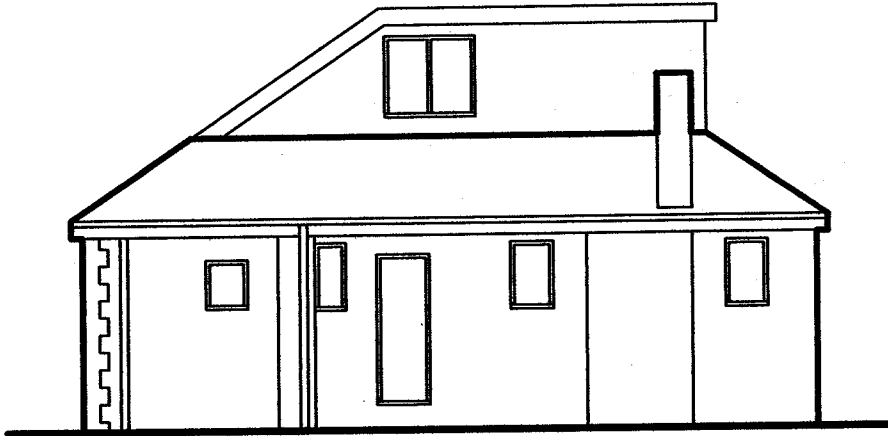

**Existing Side Elevation**  
(Render Finish and brick quoins)

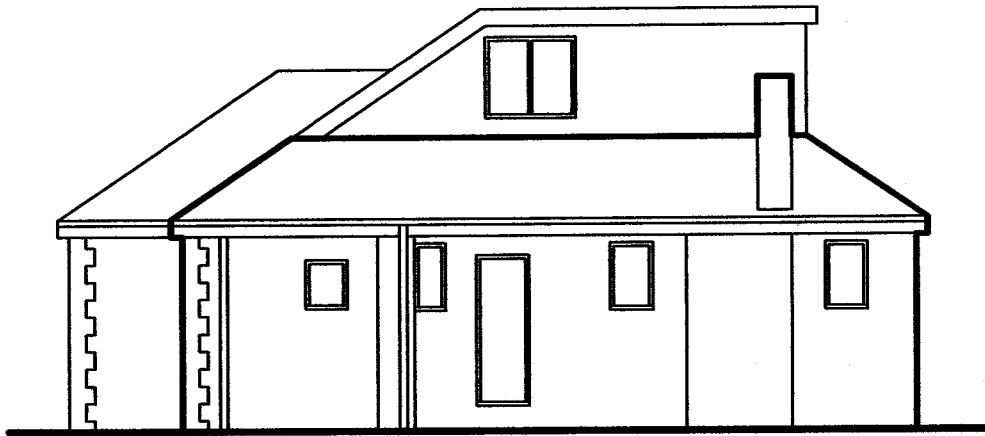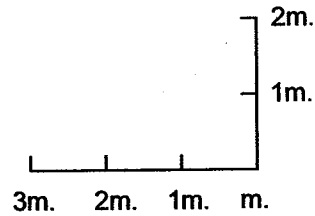

**Proposed Side Elevation**  
(Render finish and brick quoins to extended area to match existing)

SCALE	1:100
DATE	Oct. 07
DRAWN BY	AC
CHECKED BY	
DWG No:	Theo / 3A


**A Connell FRICS**  
Chartered Surveyor

46 Bradgate, Cuffley, Herts., EN6 4RN  
Tel: 01707 876916  
Fax: 01707 879982


CLIENT	F Greaves Esq.
PROJECT TITLE	15 Theobalds Road, Cuffley
DRAWING TITLE	South Side Elevation

WELWYN HATFIELD PLANNING OFFICE COPY	
NOTES:	22 APR 2008
No:	SL/2008/714/R
REVISIONS	

*Sets 1:100 printed on A4 paper*

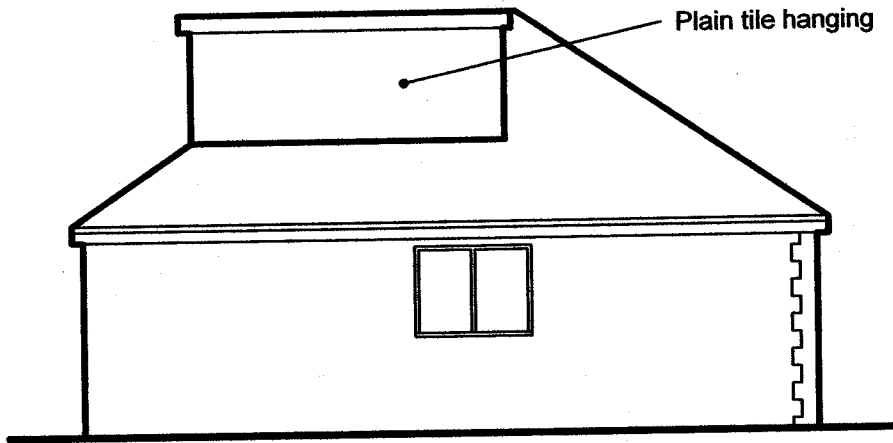

**Existing Side Elevation**  
(Render Finish and Brick Quoins)

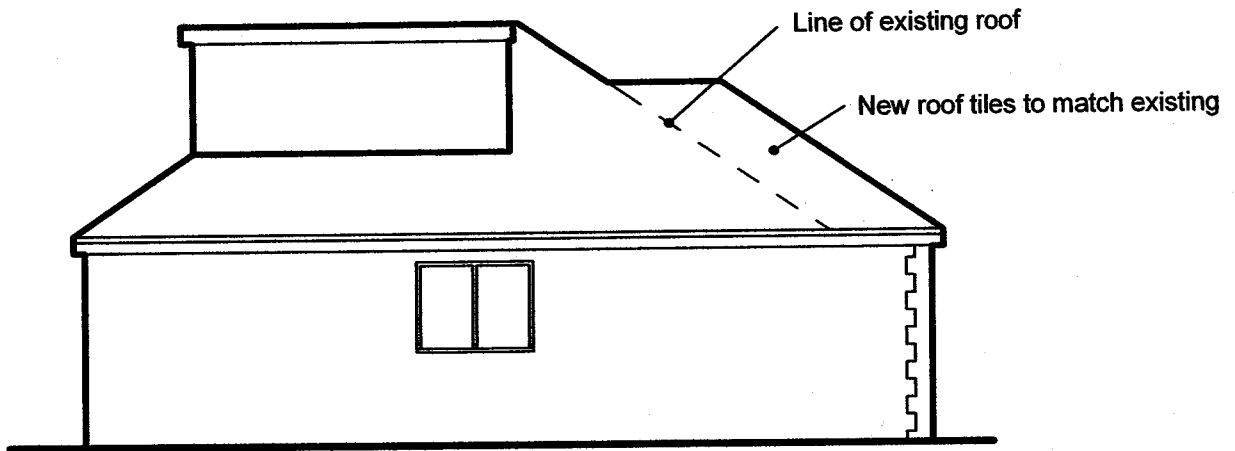

**Proposed Side Elevation**  
(New Render Finish and Brick Quoins to match existing)

WELWYN HATFIELD  
PLANNING  
OFFICE COPY

22 APR 2008

No: 06/2008/214/FP

REVISIONS									
-----------	--	--	--	--	--	--	--	--	--

SCALE	1 : 100
DATE	April 07
DRAWN BY	AC
CHECKED BY	
DWG No:	Theo / 4


**A Connell FRICS**  
Chartered Surveyor

46 Bradgate, Cuffley, Herts., EN6 4RN  
Tel: 01707 876916  
Fax: 01707 879982


CLIENT	F Greaves Esq.
PROJECT TITLE	15 Theobalds Road, Cuffley
DRAWING TITLE	North Side Elevation

*Scale 1:100 printed on A4 paper*

ALL DIMENSIONS TO BE CHECKED ON SITE

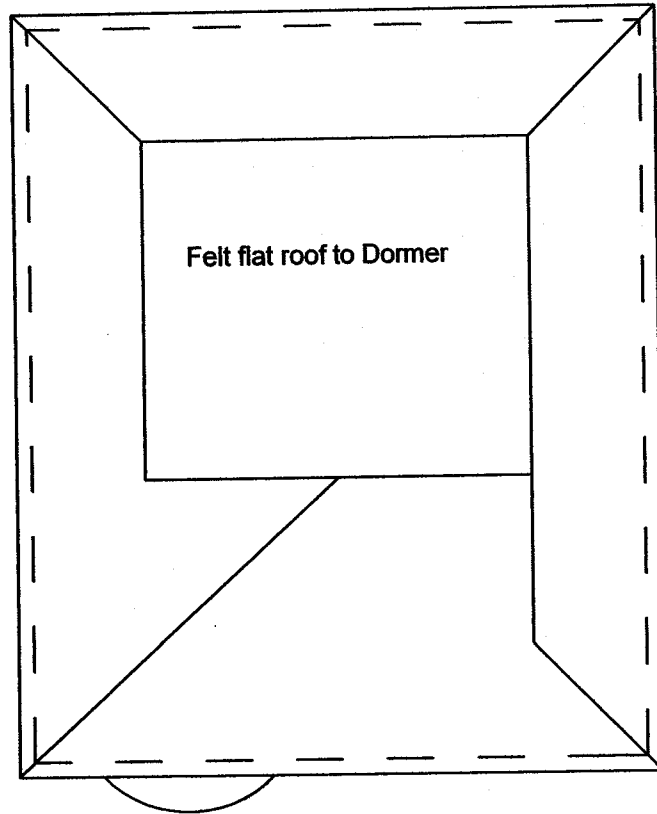


Existing Roof Plan

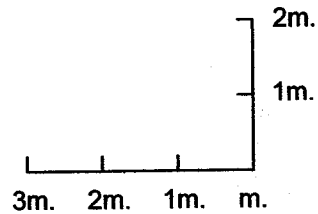


WEDWYN PATFIELD  
PLANNING  
OFFICE COPY

SCALE	1 : 100	<b>A Connell FRICS</b> Chartered Surveyor 46 Bradgate, Cuffley, Herts., EN6 4RN Tel: 01707 876916 Fax: 01707 879982	CLIENT	F Greaves Esq.	NOTES:	22 APR 2008
DATE	Oct. 07		PROJECT TITLE	15 Theobalds Road, Cuffley	No: <i>06/2008/714/FP</i>	
DRAWN BY	AC		DRAWING TITLE	Existing Roof Plan		
CHECKED BY						REVISIONS
DWG No:	Theo / 5					

*SCALE 1:100 PRINTED ON A4 PAPER*

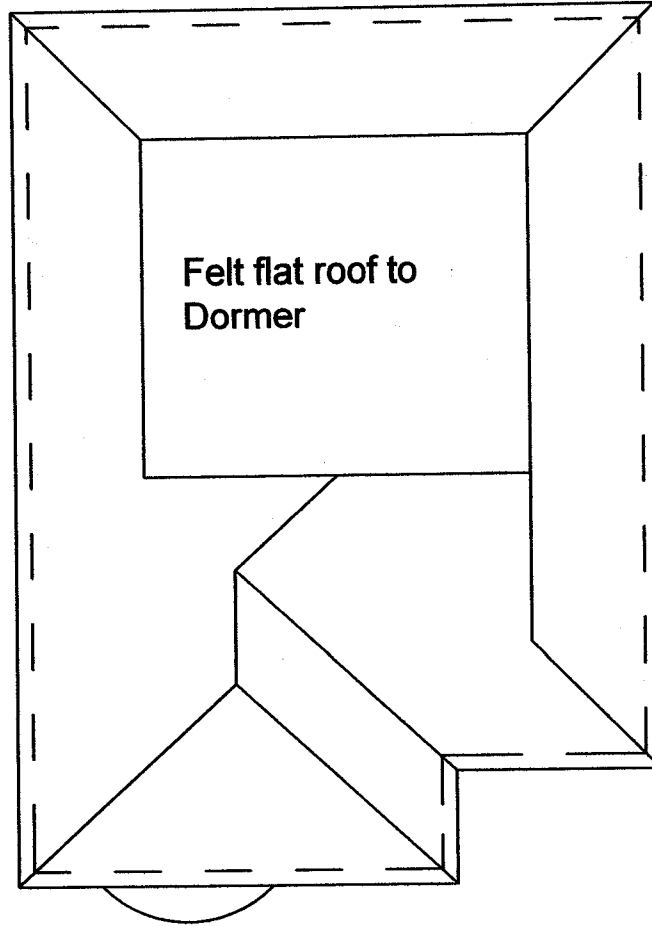

Proposed Roof Plan

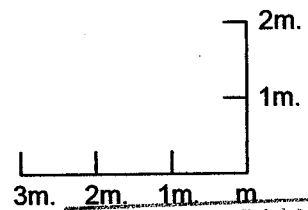

WELWYN HATFIELD  
PLANNING  
OFFICE COPY

22 APR 2008

No: 86/2008/714/FP

REVISIONS									
-----------	--	--	--	--	--	--	--	--	--

SCALE	1:100
DATE	April 08
DRAWN BY	AC
CHECKED BY	
DWG No:	Theo / 6

**A Connell FRICS**  
Chartered Surveyor




46 Bradgate, Cuffley, Herts., EN6 4RN  
Tel: 01707 876916  
Fax: 01707 879982

CLIENT	F Greaves Esq.
PROJECT TITLE	15 Theobalds Road, Cuffley
DRAWING TITLE	Proposed Roof Plan

NOTES:	22 APR 2008
REVISIONS	

SCALE 1:100 PRINTED ON A4 PAPER.

ALL DIMENSIONS TO BE CHECKED ON SITE

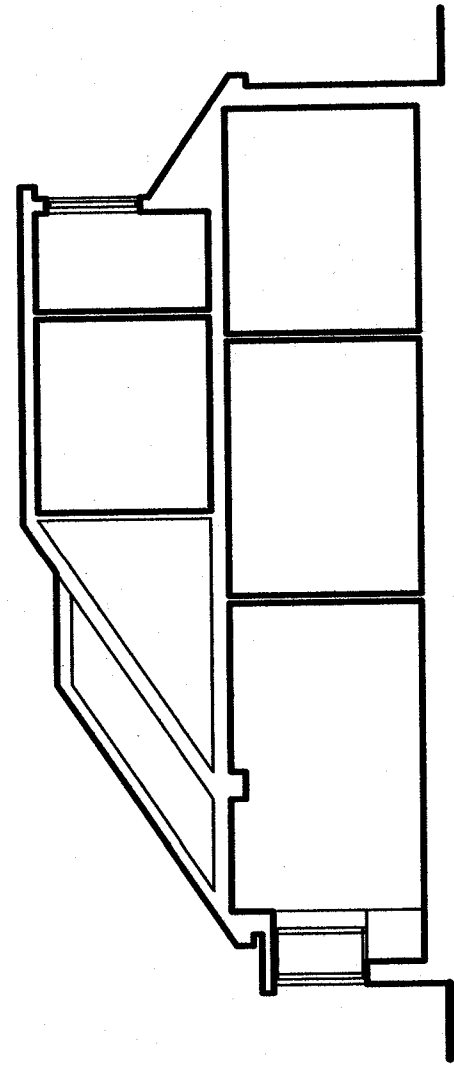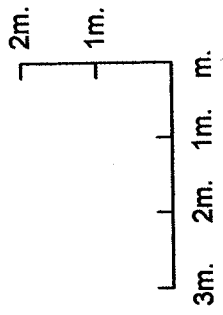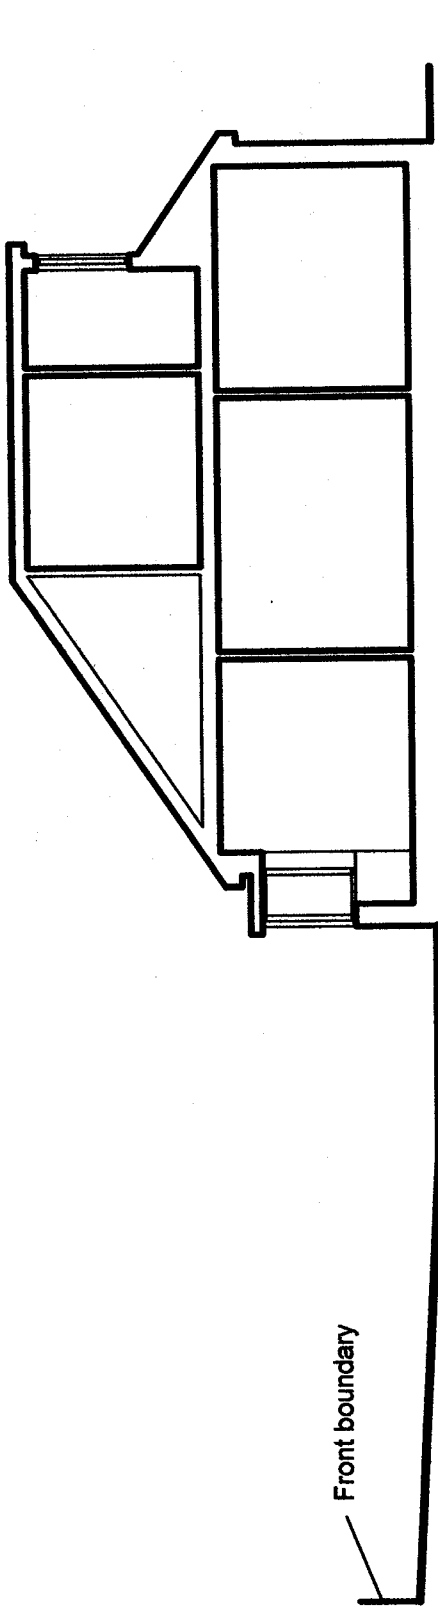

WELWYN HATFIELD  
PLANNING  
OFFICE COPY  
22 APR 2008

SCALE	1:100
DATE	April 08
DRAWN BY	AC
CHECKED BY	
DWG No:	Theo / 7

**A Connell FRICS**  
Chartered Surveyor  
46 Bradgate, Cuffley, Herts., EN6 4RN  
Tel: 01707 876916  
Fax: 01707 879982

CLIENT	F Greaves Esq.
PROJECT TITLE	15 Theobalds Road, Cuffley
DRAWING TITLE	Proposed and Existing Sections

NOTES:	
No:	562008/7147
REVISIONS	

SCALE 1:100 PRINTED ON A4 PAPER.