




PLOTS 3 AND 4 - FRONT ELEVATIONS

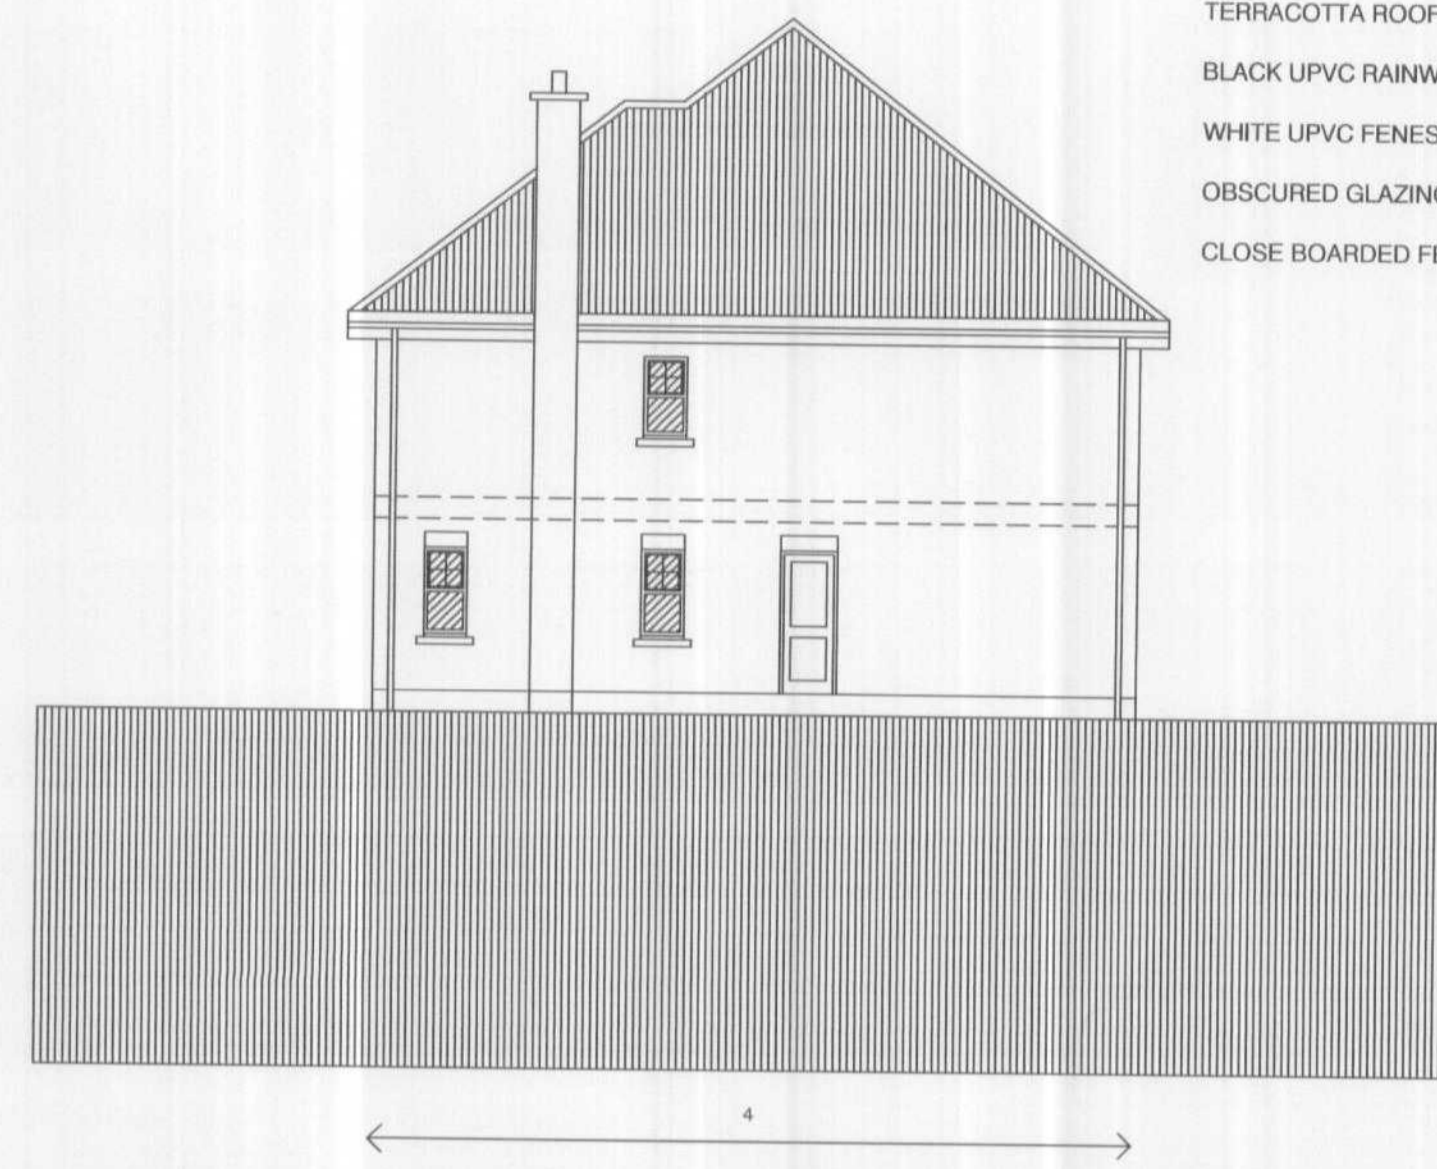

PLOT 4 - SIDE ELEVATION

SCHEDULE OF INDICATIVE MATERIALS

- RED FACING BRICK TO FRONT AND REAR ELEVATIONS
- TERRACOTTA ROOF TILING
- BLACK UPVC RAINWATER GOODS
- WHITE UPVC FENESTRATION
- OBSCURED GLAZING TO ALL BATHROOMS
- CLOSE BOARDED FENCING TO ENCLOSE GARDENS



PLOTS 3 AND 4 - REAR ELEVATIONS

NOTES

1. This drawing is copyright of the Architect

no.	date	dm	aud

drawing status

PLANNING APPLICATION

**CONNOLLY ARCHITECTS**  
7 Albion Buildings, 1 Back Hill, Clerkenwell, London EC1R 5EN

project	54, 56 & 58 PLOUGH HILL AND No 2 HILL RISE, CUFFLEY	drawn	DWC	checked	—	scale	1 - 100 AT A1	date	09 07
site	PLOTS 3 AND 4, ELEVATIONS.	job no.	07 04	drawn no.	—	sheet no.	P 03	rev	—

FILE: XREF

02 OCT 2007  
NO: 6 2007/146